
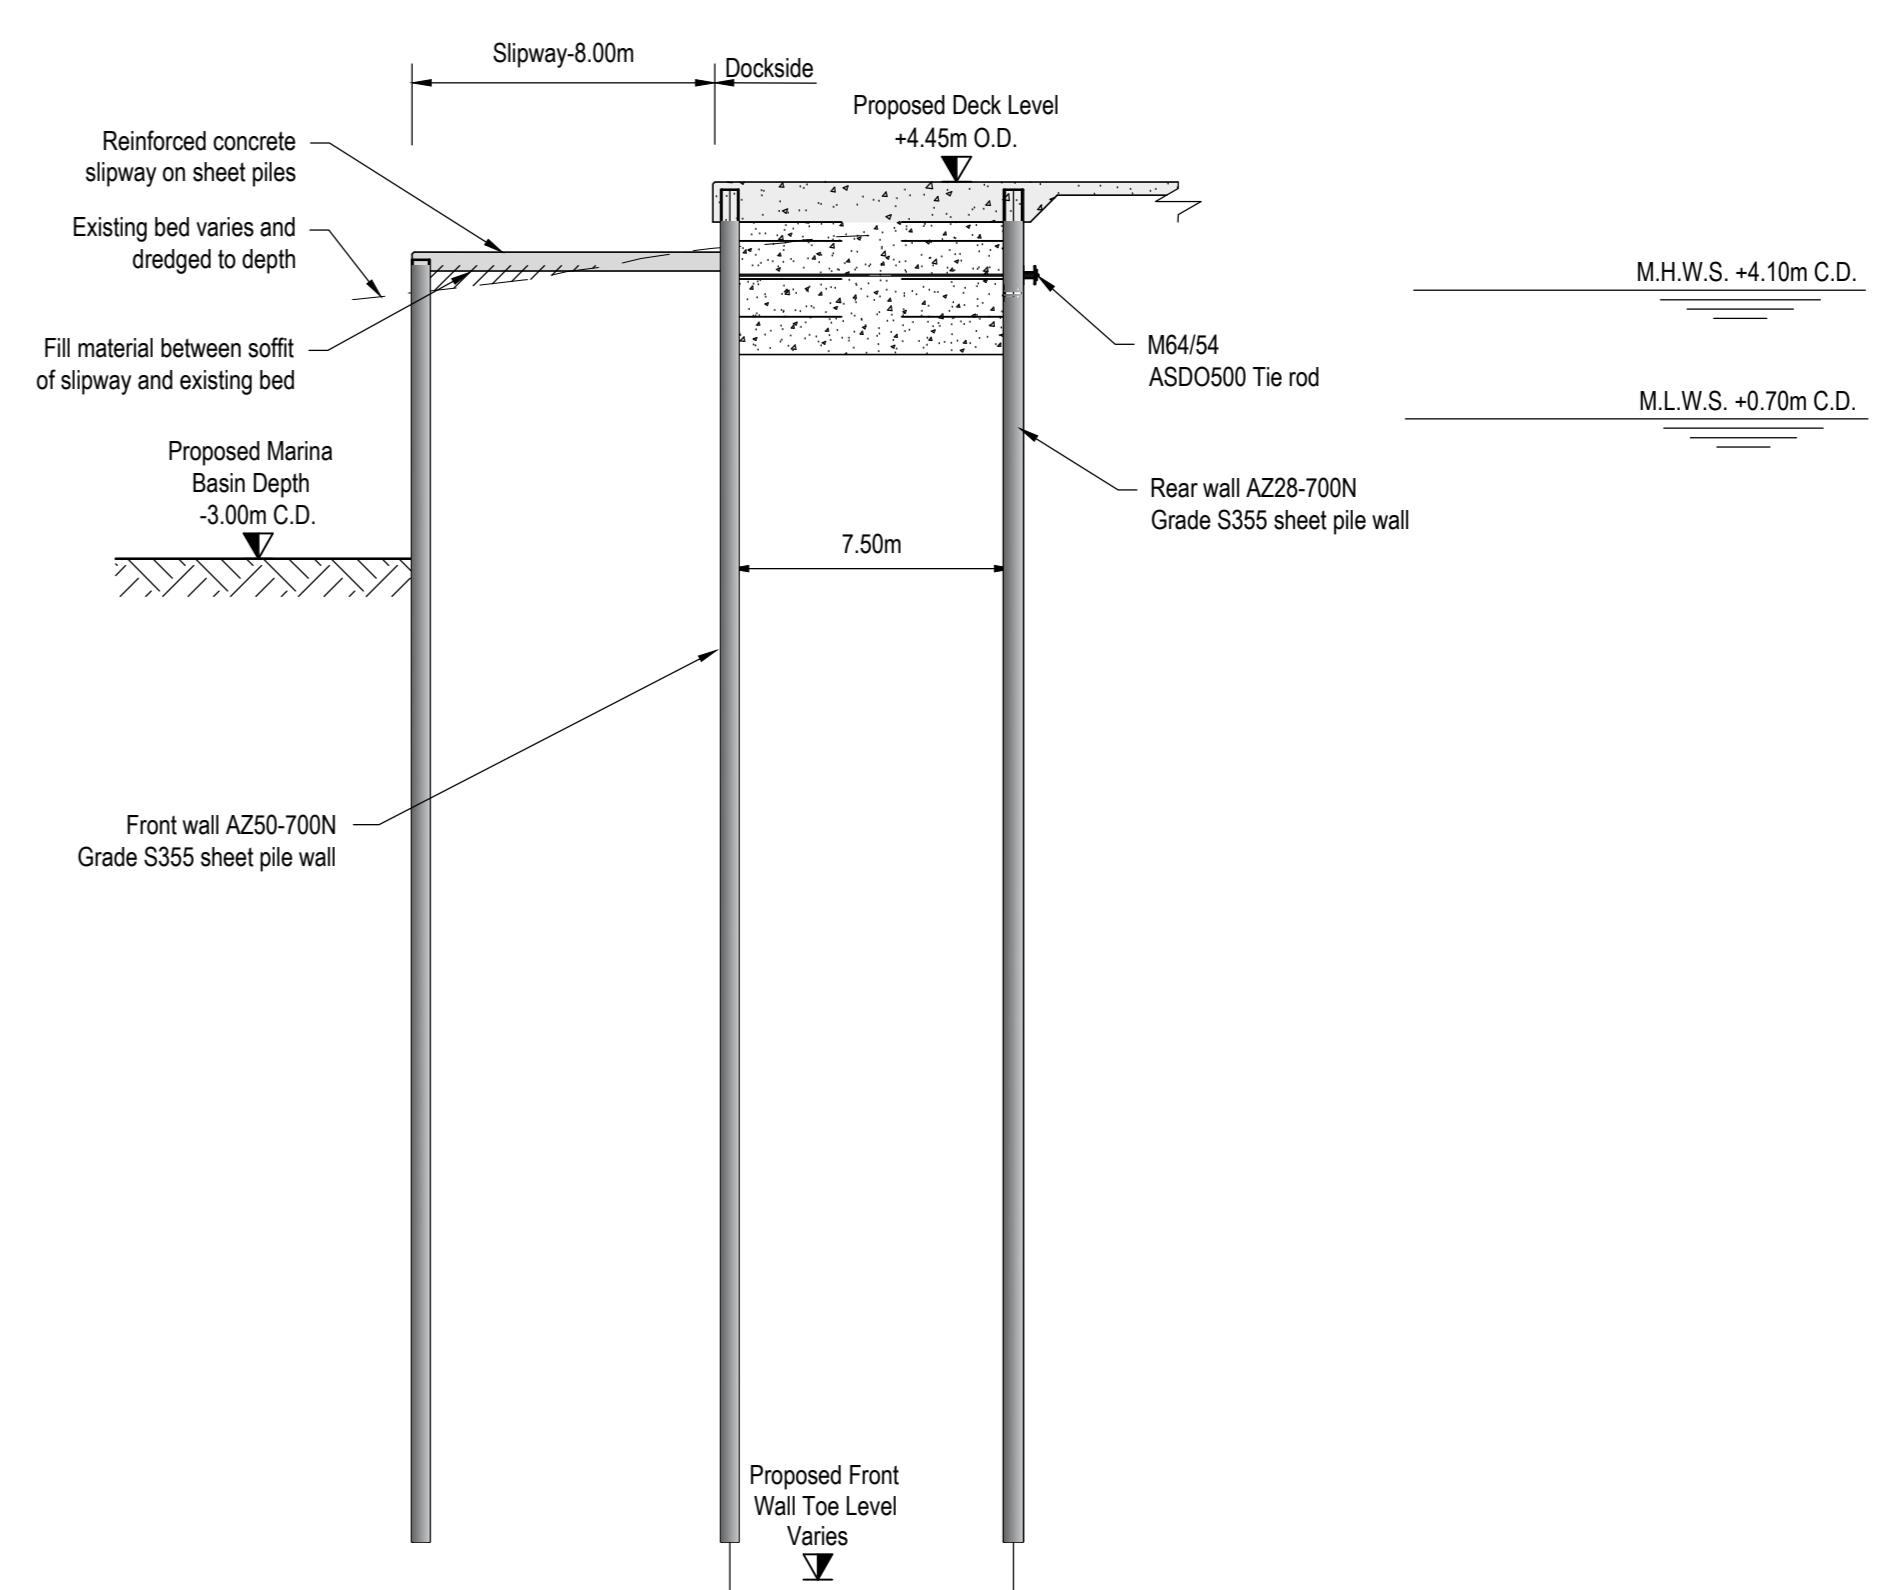
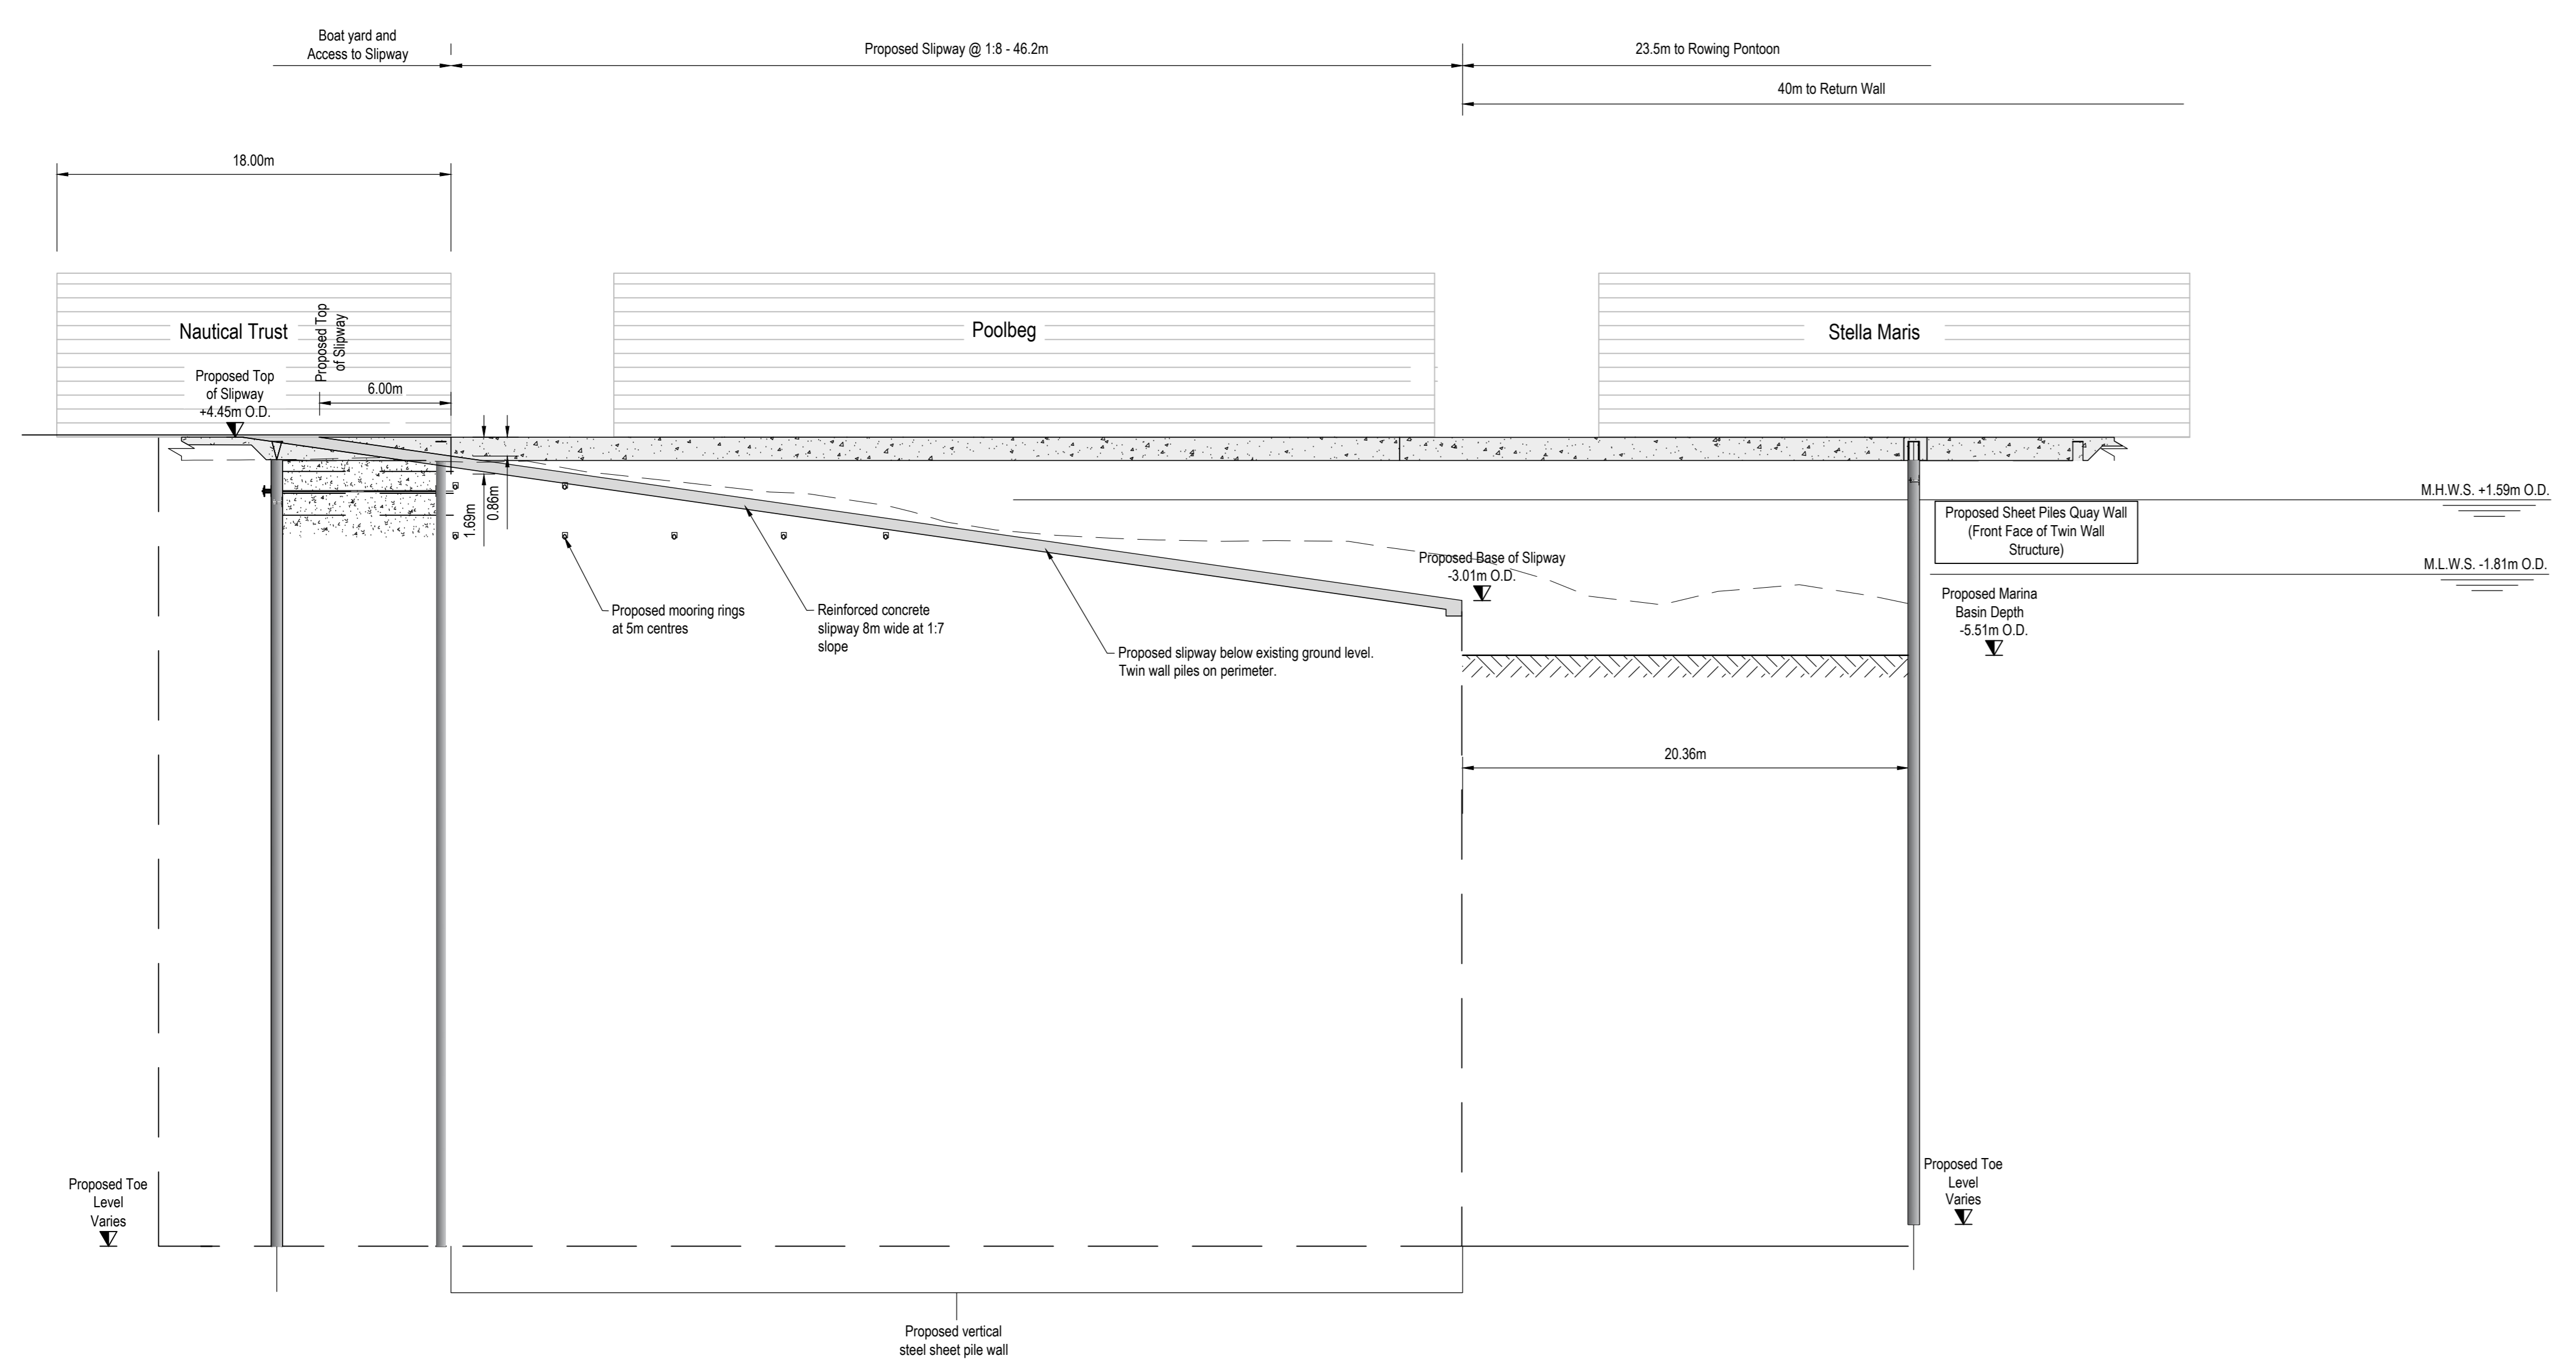
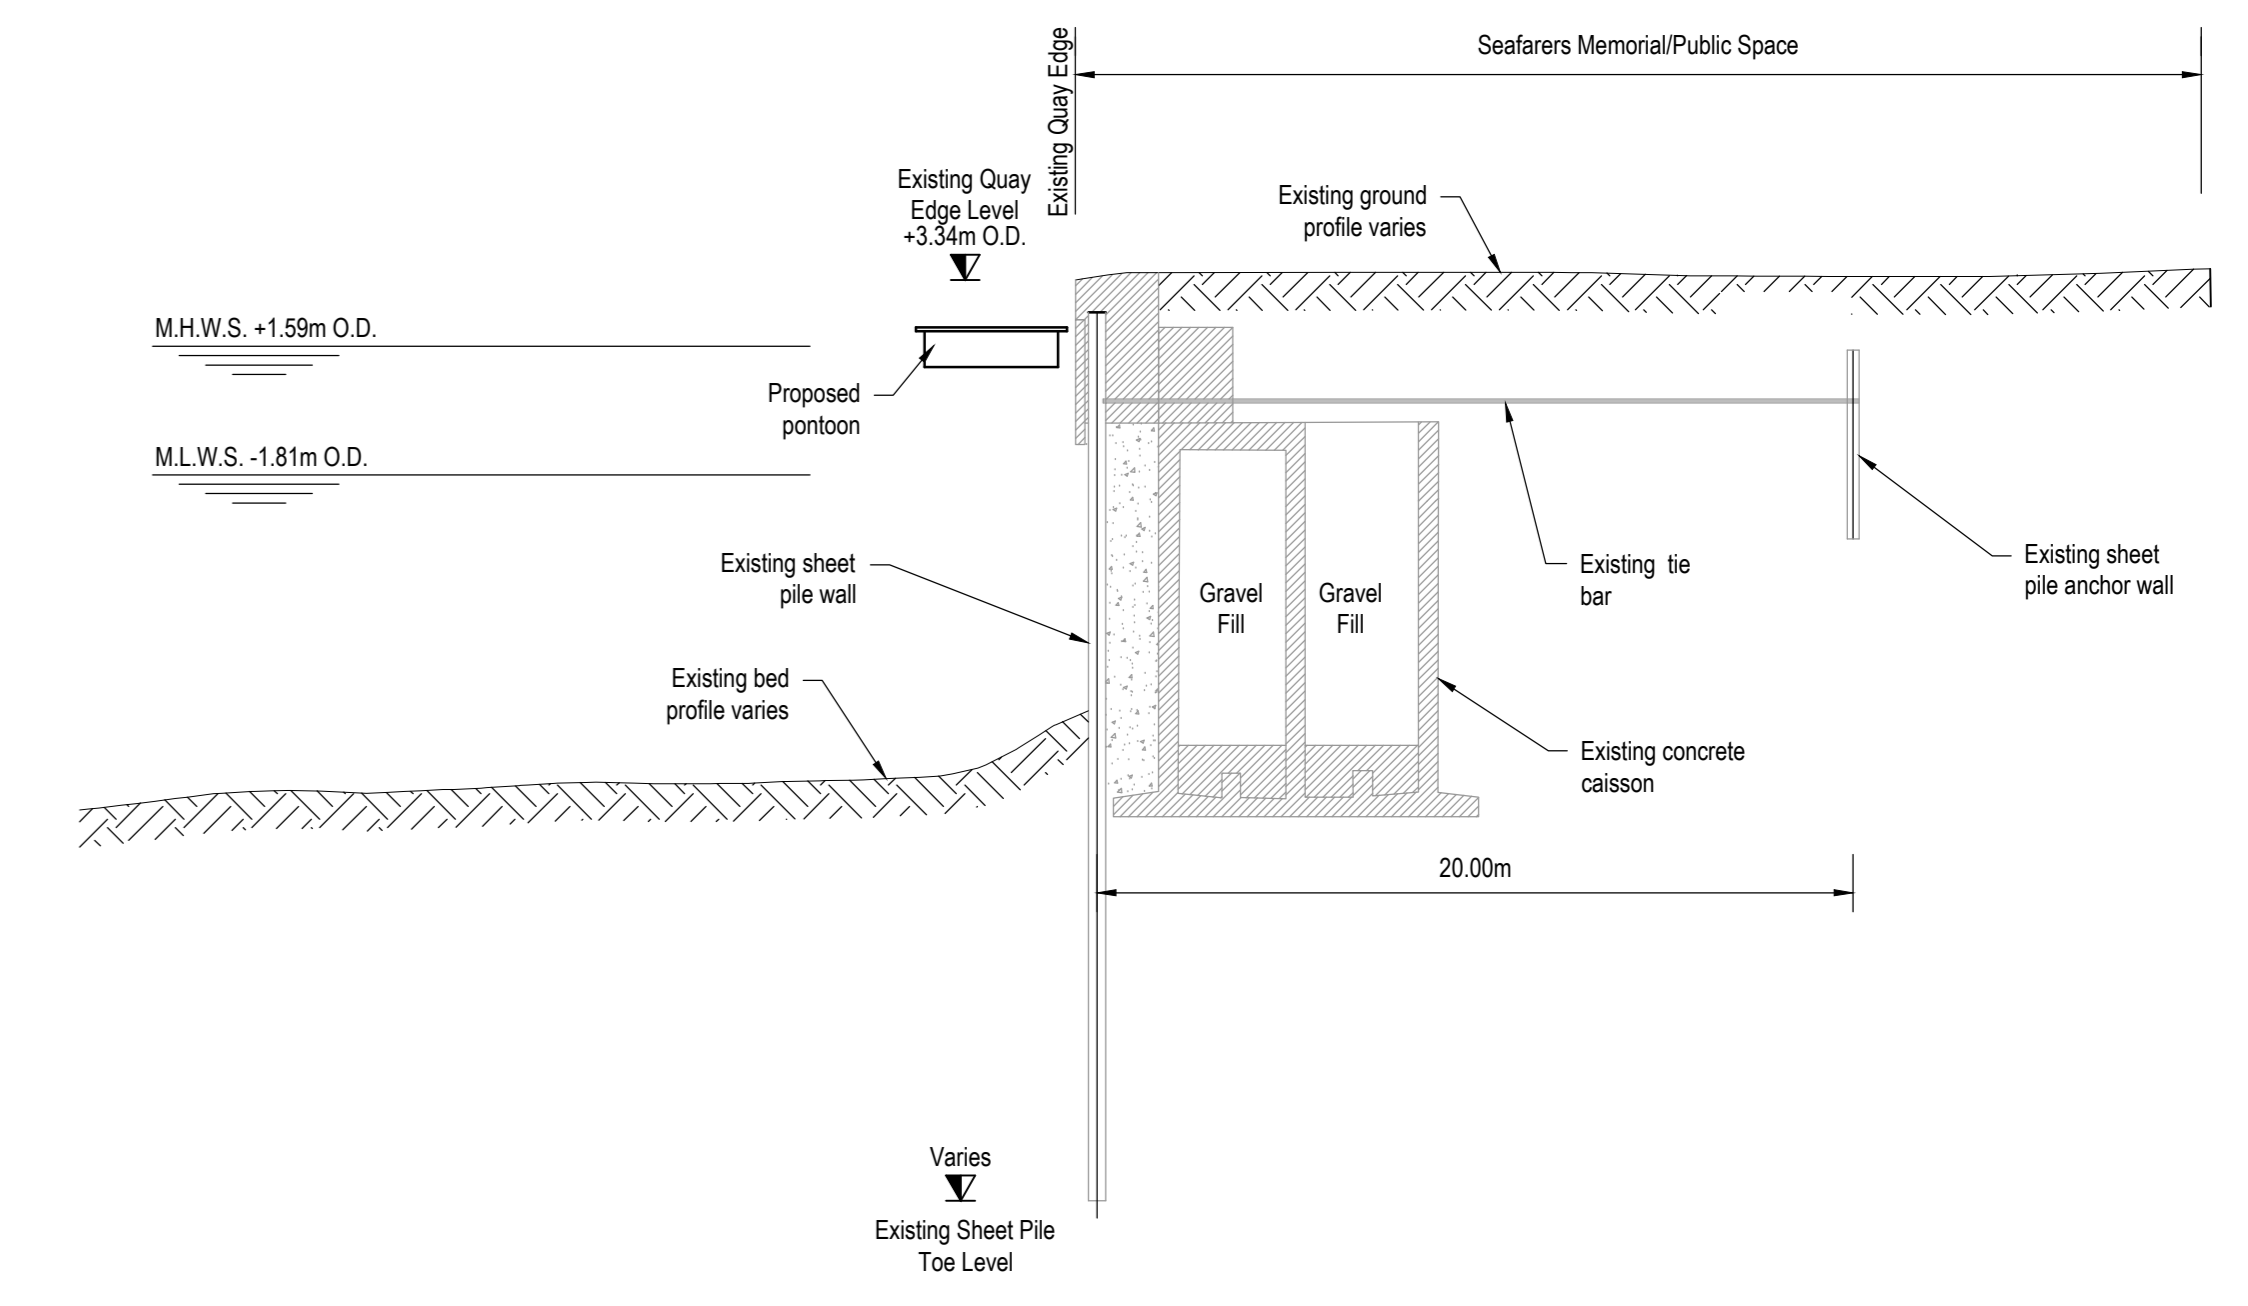
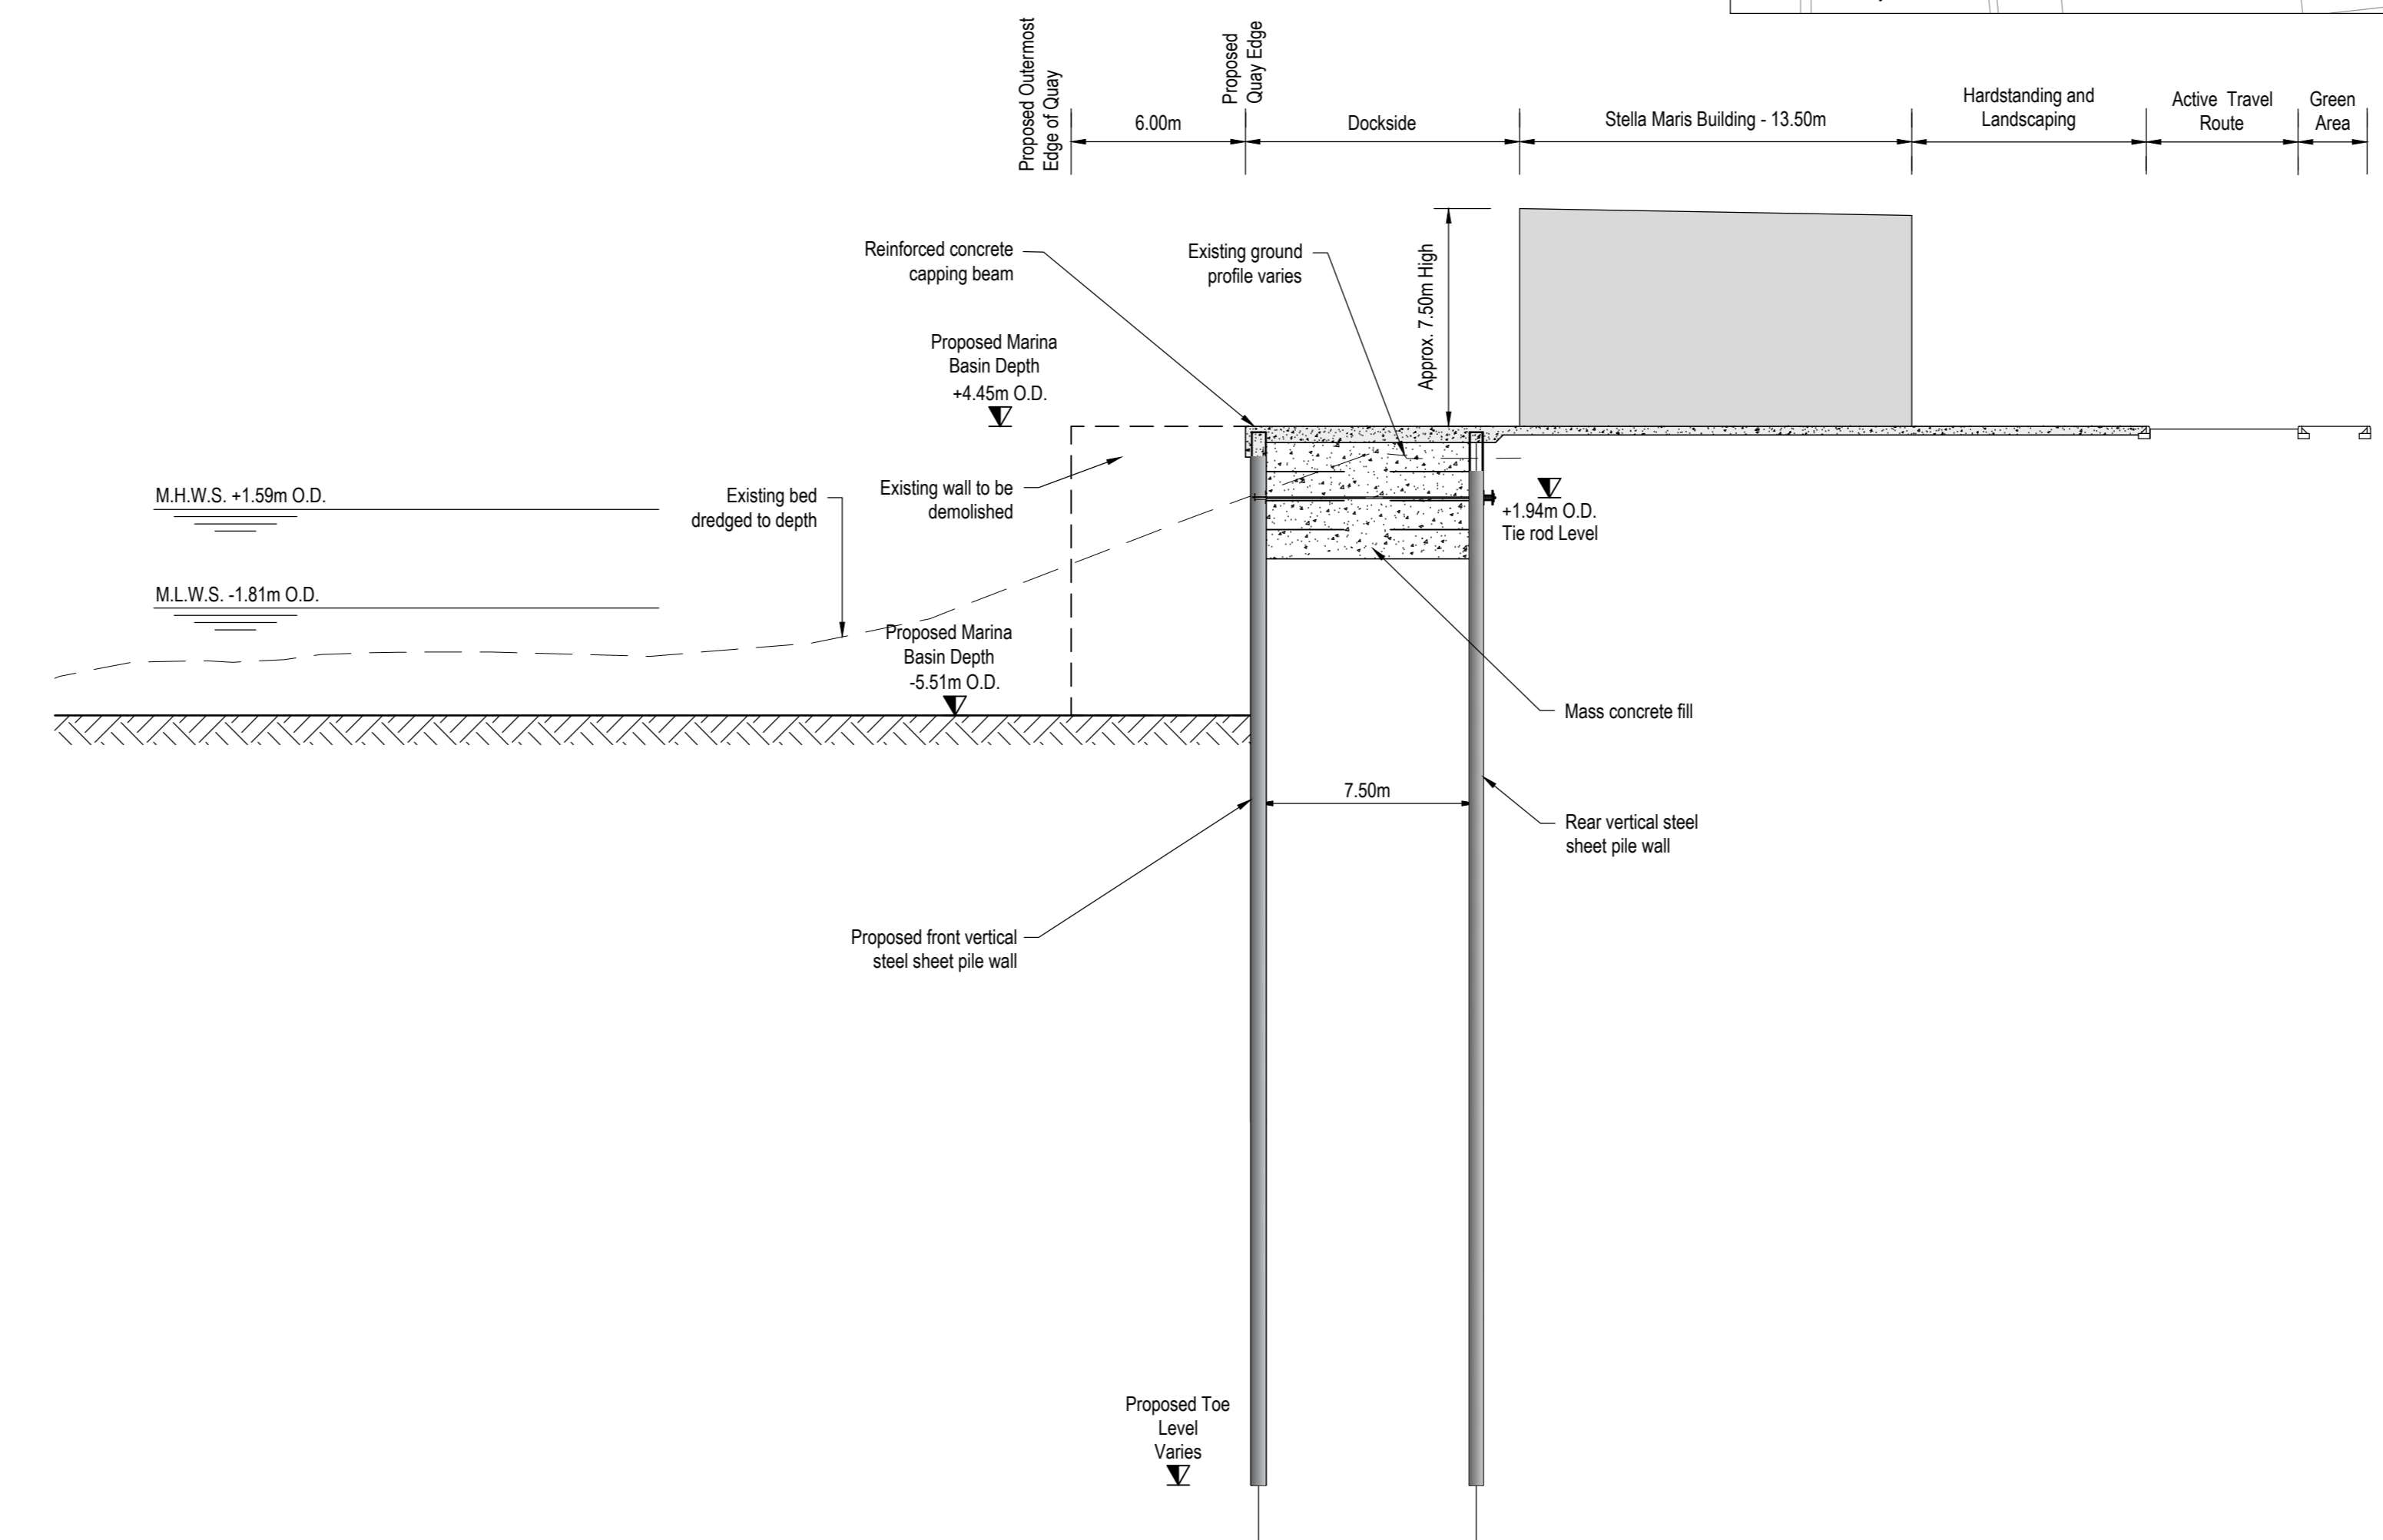
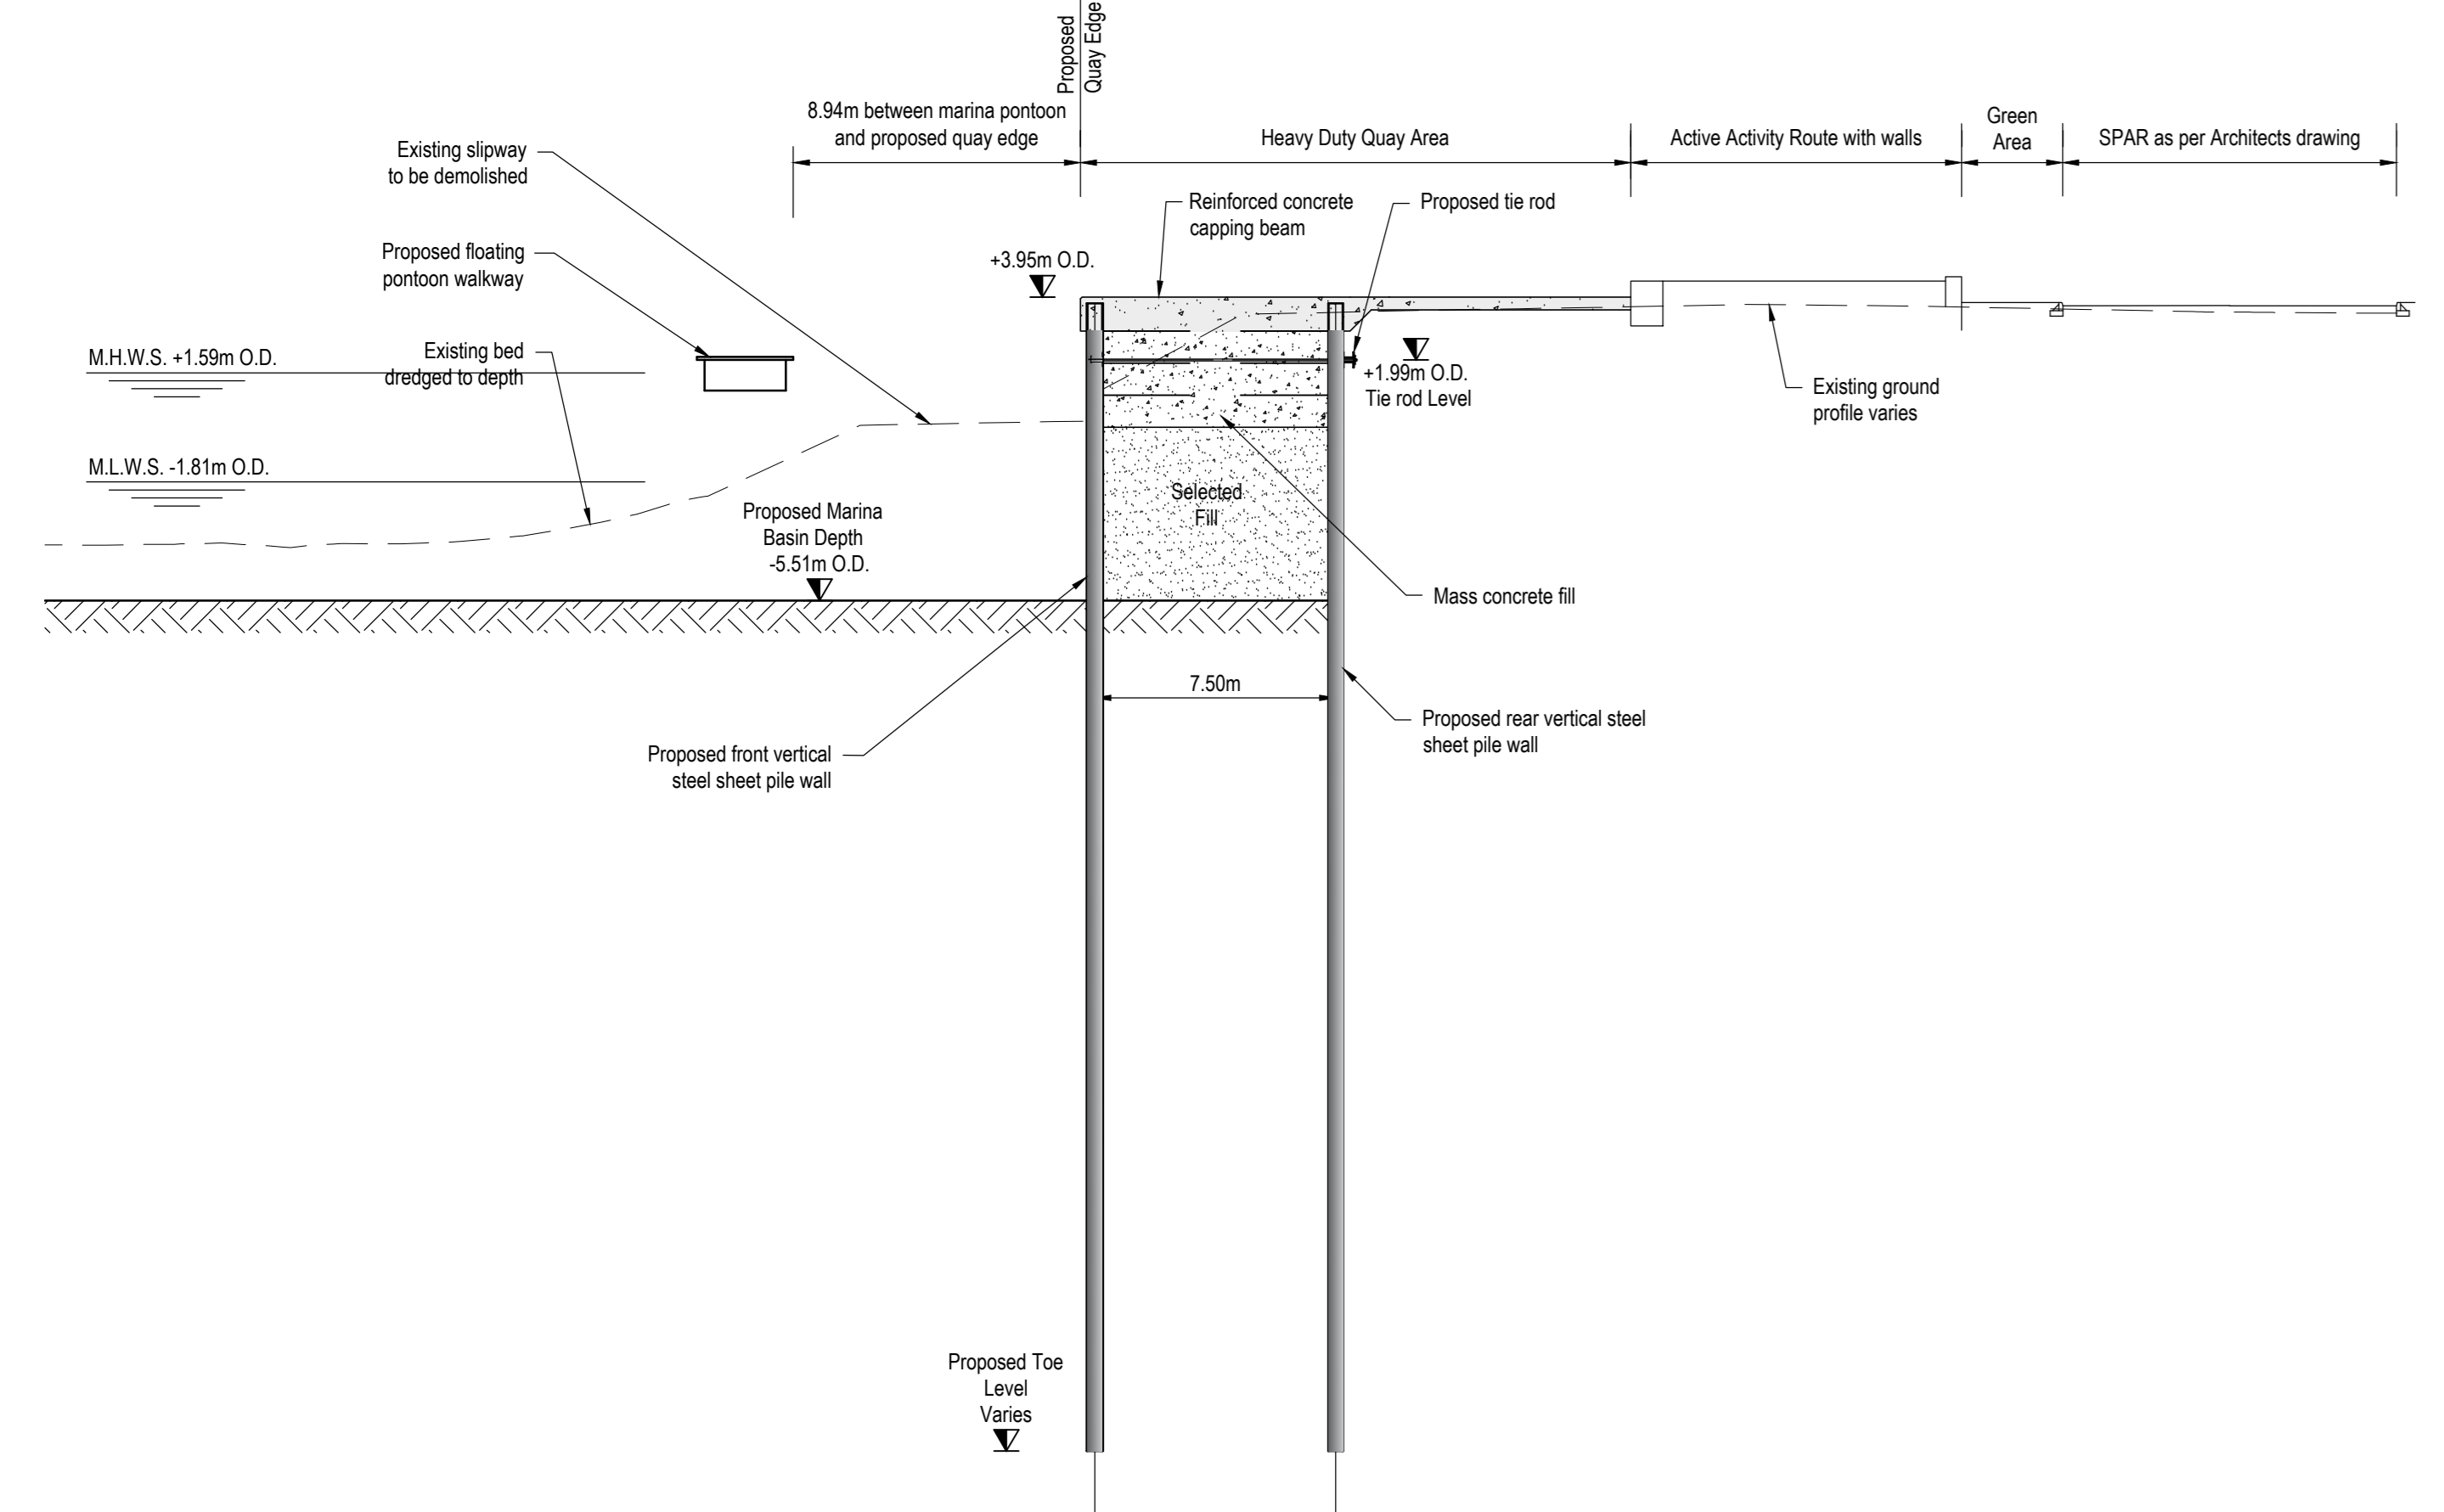


- NOTES**
1. Verifying Dimensions. Dimensions shall be verified against such other drawings or site conditions as pertain to this part of the work.
 2. Existing Services. Any information concerning the location of existing services indicated on this drawing is intended for general guidance only.
 3. Datum. Ordnance Datum Malin (unless noted otherwise).
 4. OD refers to Ordnance Datum Malin.
- Key**
- Planning Boundary under this application

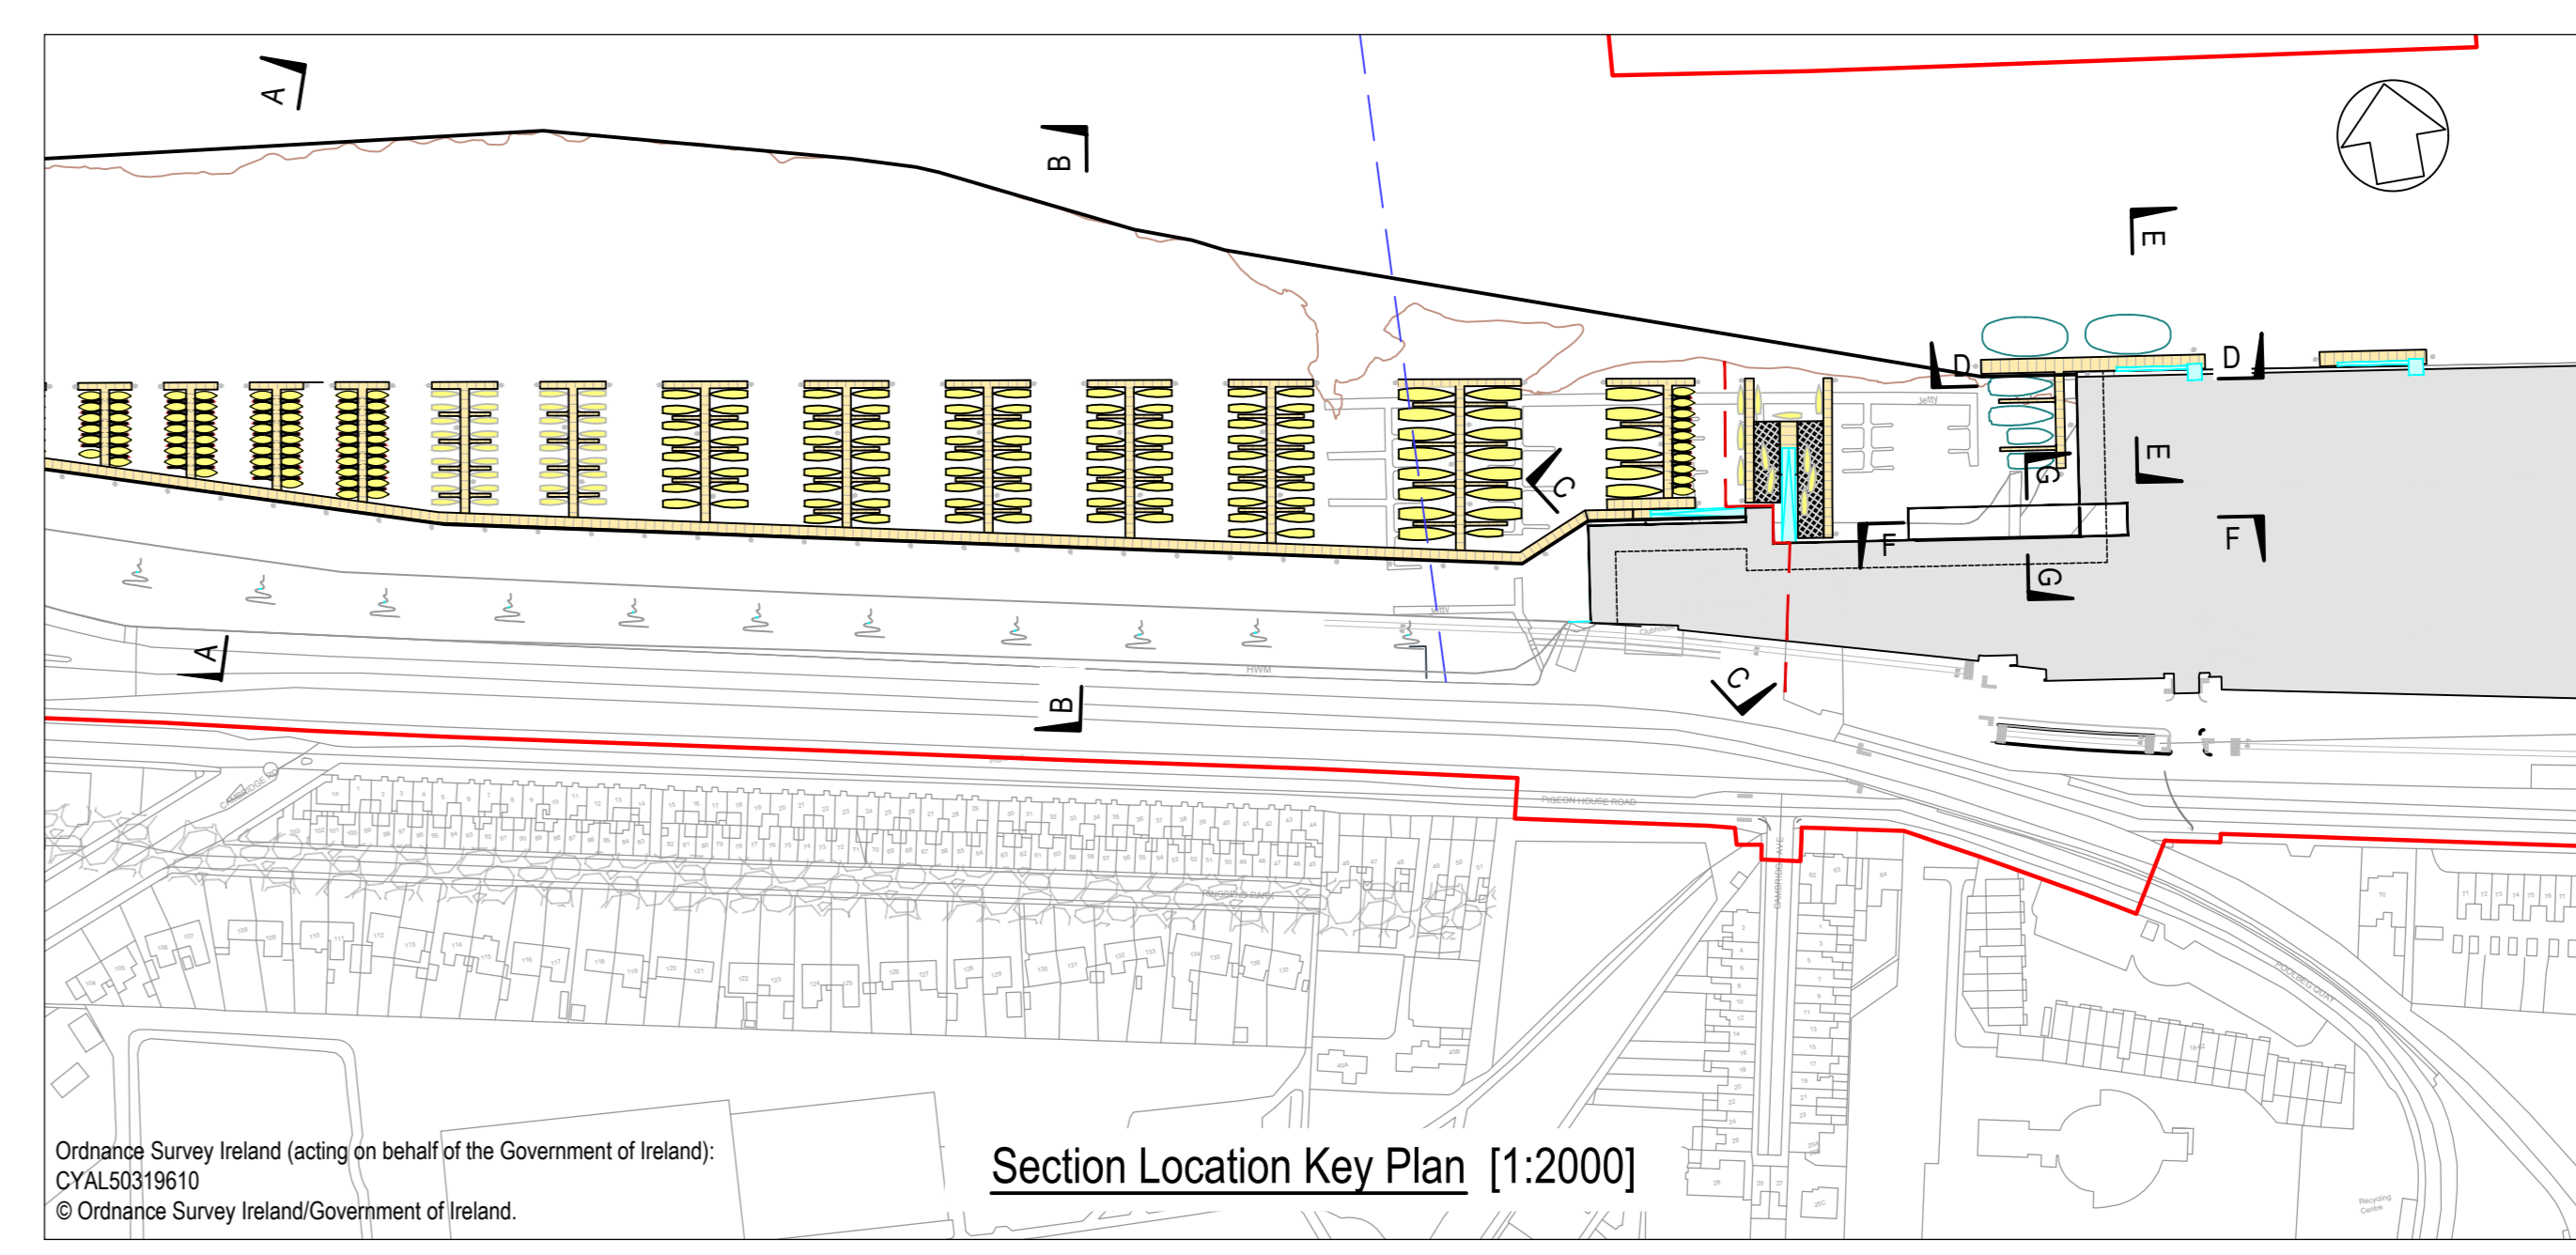

P03	Revised for Planning Issue	M.M.	28/06/2024
rev	amendments	check	date
Title Maritime Village Quay Wall Sections Sheet 2			
Project Number	Sheet Size	Drawing Scale	
IBM0842	A0	1:200 UNO	
Drawing Number CP1901-3FM-RPS-S45-03-DR-C-0306			
Drawn By	Status	Revision	
J.R.	S4	P03	
Checked By	Approved By	Date	
E.M.	M.McC.	30/06/2023	