


Overall Key Map showing
Location of Lo-Lo Container
Terminal (Area N) [1:25000]

NOTES

1. Verifying Dimensions.
Dimensions shall be verified against such other drawings or site conditions as pertain to this part of the work.
2. Existing Services.
Any information concerning the location of existing services indicated on this drawing is intended for general guidance only.
3. Datum. Ordnance Datum Malin (unless noted otherwise)

Marine Structure Demolition. Refer to CP1901-3FM-RPS-S45-06-DR-C-0625 for Demolition Layout
CP1901-3FM-RPS-S45-06-DR-C-0629 for Existing plans and sections and CP1901_3FM-RPS_S45-HSC-XX-DR-C-200-0001 for Overall Demolition Plan

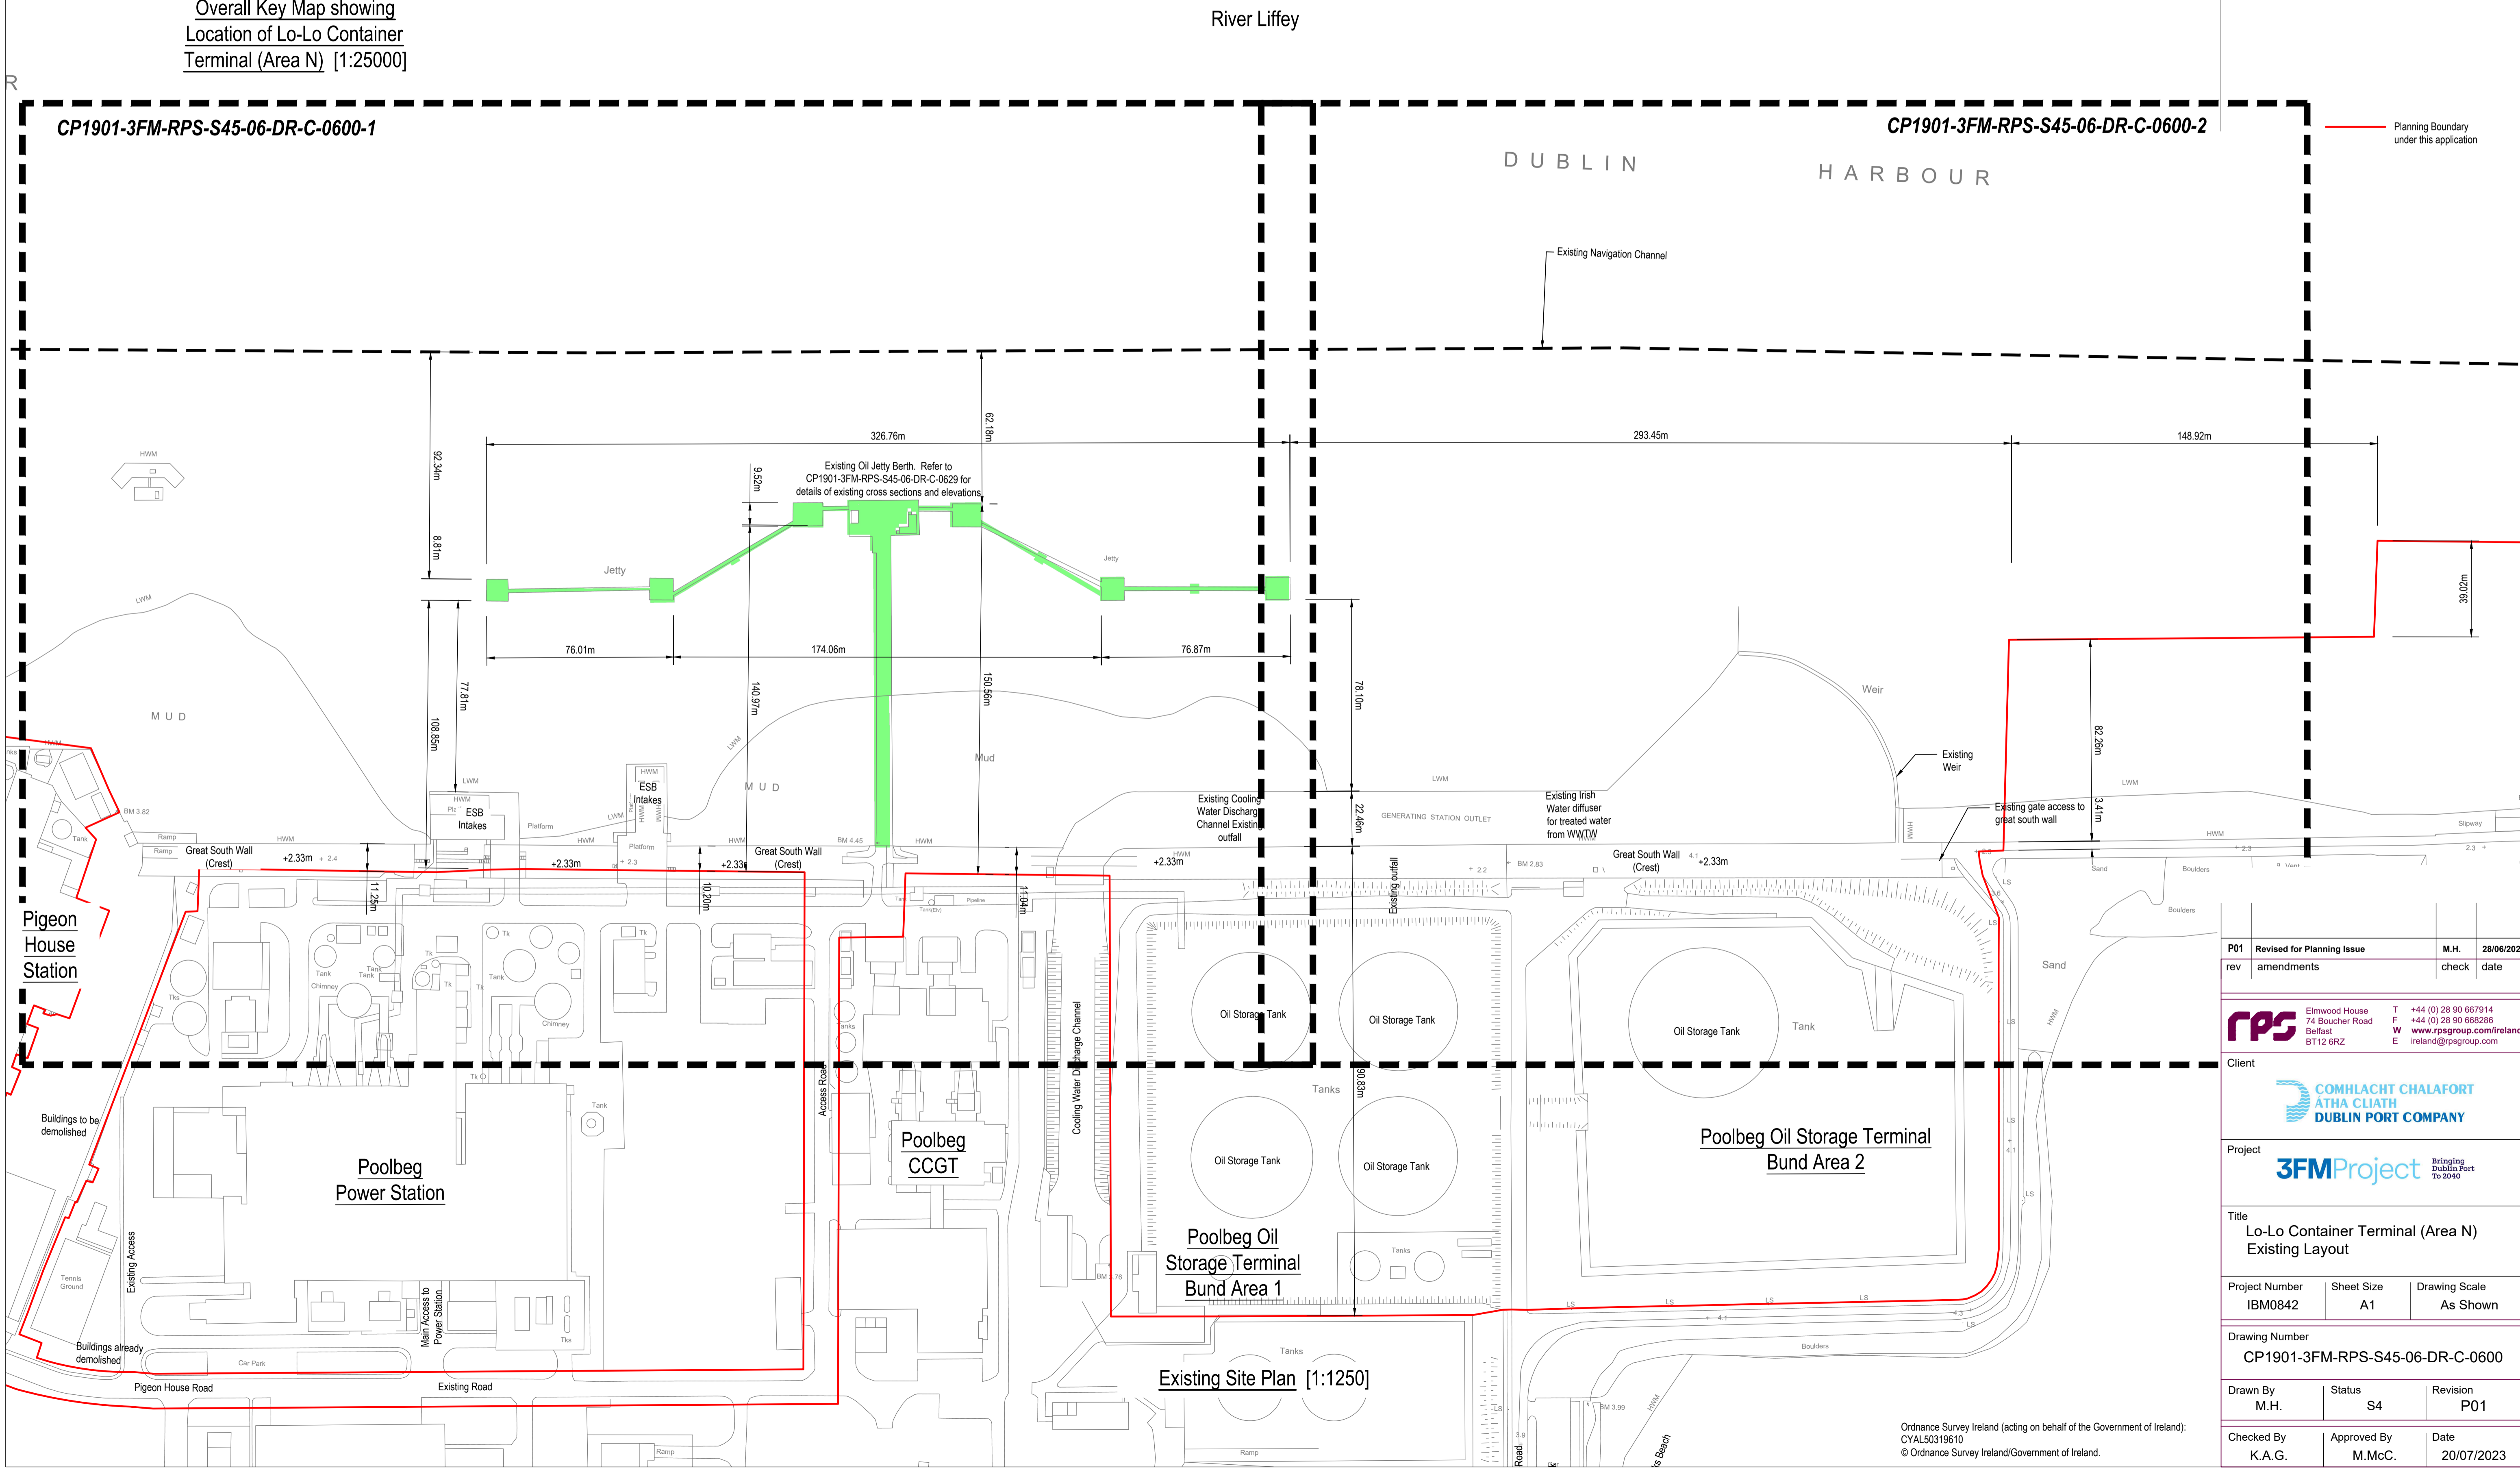

River Liffey

DUBLIN HARBOUR

CP1901-3FM-RPS-S45-06-DR-C-0600-1

CP1901-3FM-RPS-S45-06-DR-C-0600-2

Planning Boundary under this application

Pigeon House Station

Poolbeg Power Station

Poolbeg CCGT

Poolbeg Oil Storage Terminal Bund Area 1

Poolbeg Oil Storage Terminal Bund Area 2

Existing Site Plan [1:1250]

P01	Revised for Planning Issue	M.H.	28/06/2024
rev	amendments	check	date

rps Elmwood House
74 Boucher Road
Belfast
BT12 6RZ
T +44 (0) 28 90 667914
F +44 (0) 28 90 668286
W www.rpsgroup.com/ireland
E ireland@rpsgroup.com

Client
**COMHLACHT CHALAFORT
ATHA CLIATH
DUBLIN PORT COMPANY**

Project
3FMProject Bringing Dublin Port to 2040

Title
Lo-Lo Container Terminal (Area N)
Existing Layout

Project Number	Sheet Size	Drawing Scale
IBM0842	A1	As Shown

Drawing Number
CP1901-3FM-RPS-S45-06-DR-C-0600

Drawn By	Status	Revision
M.H.	S4	P01

Checked By	Approved By	Date
K.A.G.	M.McC.	20/07/2023

Ordnance Survey Ireland (acting on behalf of the Government of Ireland).
CYAL50319610
© Ordnance Survey Ireland/Government of Ireland.