

Overall Key Plan showing
Location of Lo-Lo Container
Terminal (Area N) [1:25000]


NOTES

1. Verifying Dimensions.
The contractor shall verify dimensions against such other drawings or site conditions as pertain to this part of the work.
2. Existing Services.
Any information concerning the location of existing services indicated on this drawing is intended for general guidance only. It shall be the responsibility of the contractor to determine and verify the exact horizontal and vertical alignment of all cables, pipes, etc. (both underground and overhead) before work commences.
3. Issue of Drawings.
Hard copies, dwf and pdf will form a controlled issue of the drawing. All other formats (dwg, dxf etc.) are deemed to be an uncontrolled issue and any work carried out based on these files is at the recipient's own risk. RPS will not accept any responsibility for any errors arising from the use of these files, either by human error by the recipient, listing of un-dimensioned measurements, compatibility issues with the recipient's software, and any errors arising when these files are used to aid the recipient's drawing production, or setting out on site.
4. Datum. Ordnance Datum Malin (unless noted otherwise)
5. All Dims in mm unless noted otherwise.
6. Refer to HE-Series drawings for Proposed Approach Road details
7. Refer to Drawing 601 for kiosk location
8. Kiosk floor area 6.25m²


— Planning Boundary under this application




Typical Kiosk Image

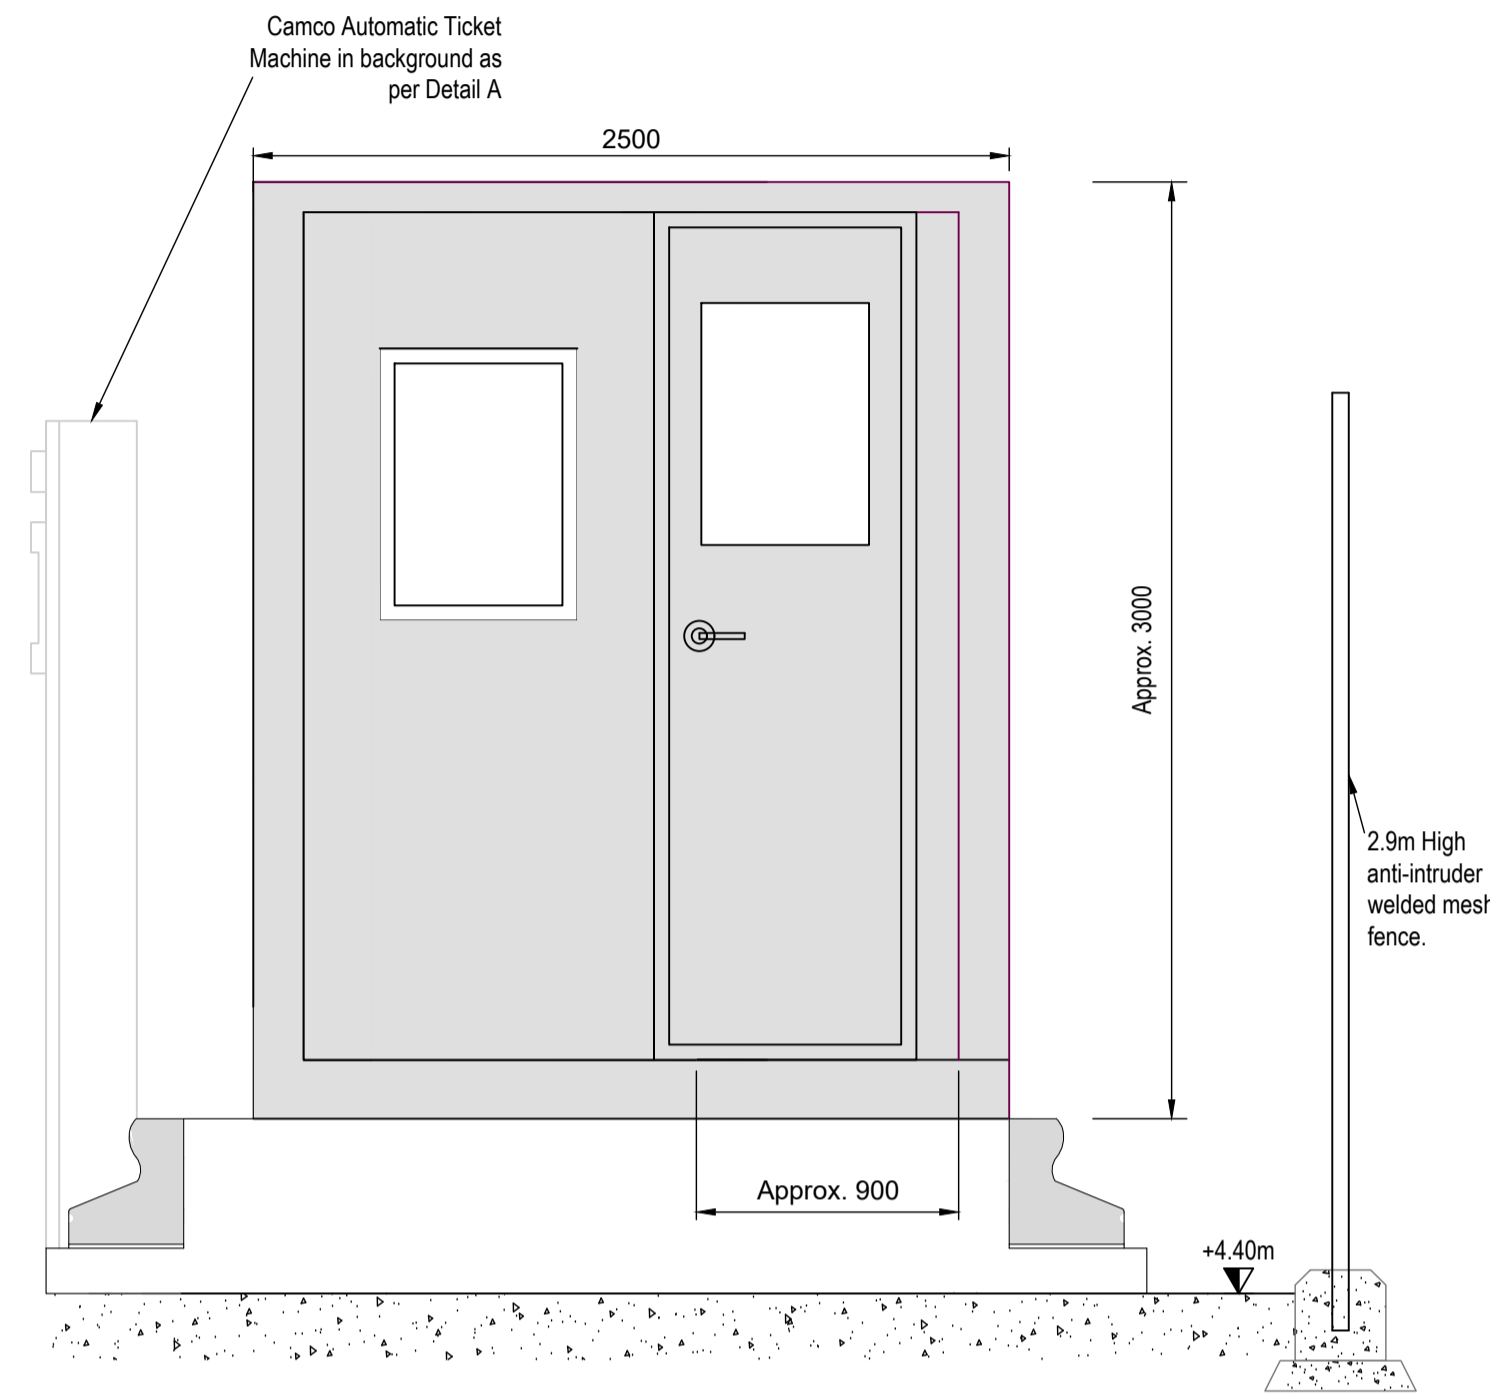


Typical South Elevation at Kiosk [1:25]
(Entrance Kiosk Similar)

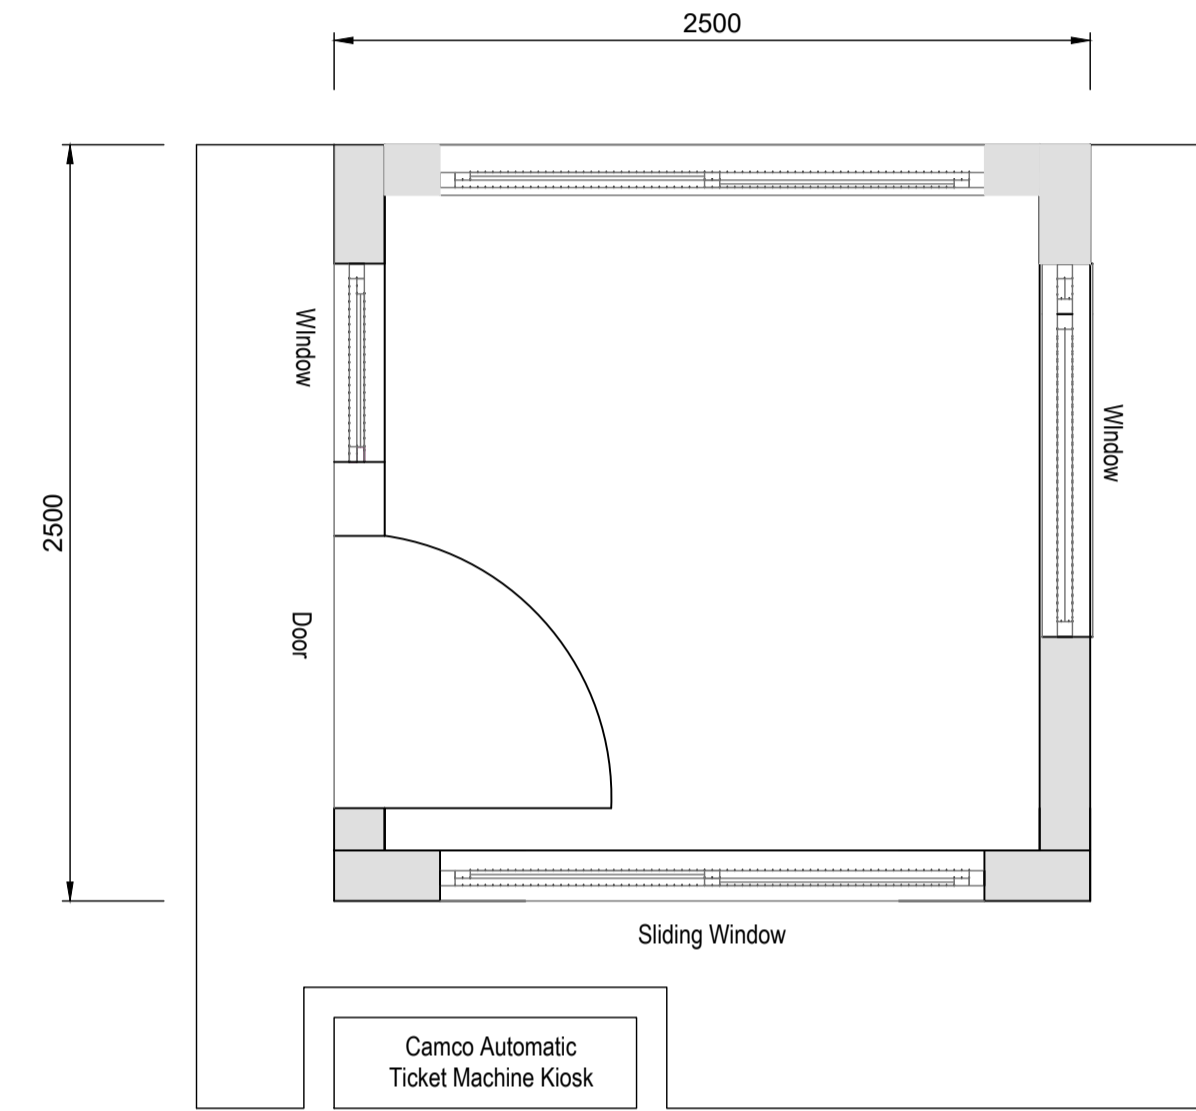


Kiosk Plan [1:25]

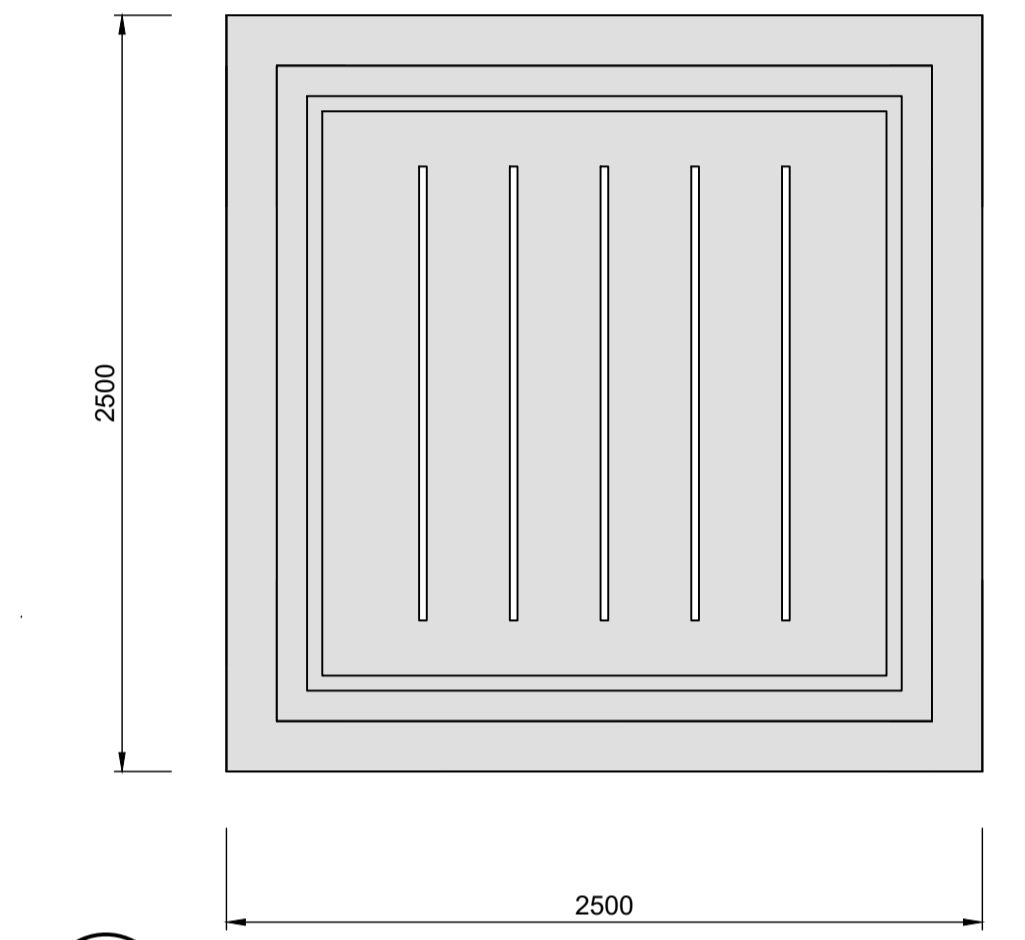

Proposed Typical Kiosk Roof Plan [1:25]

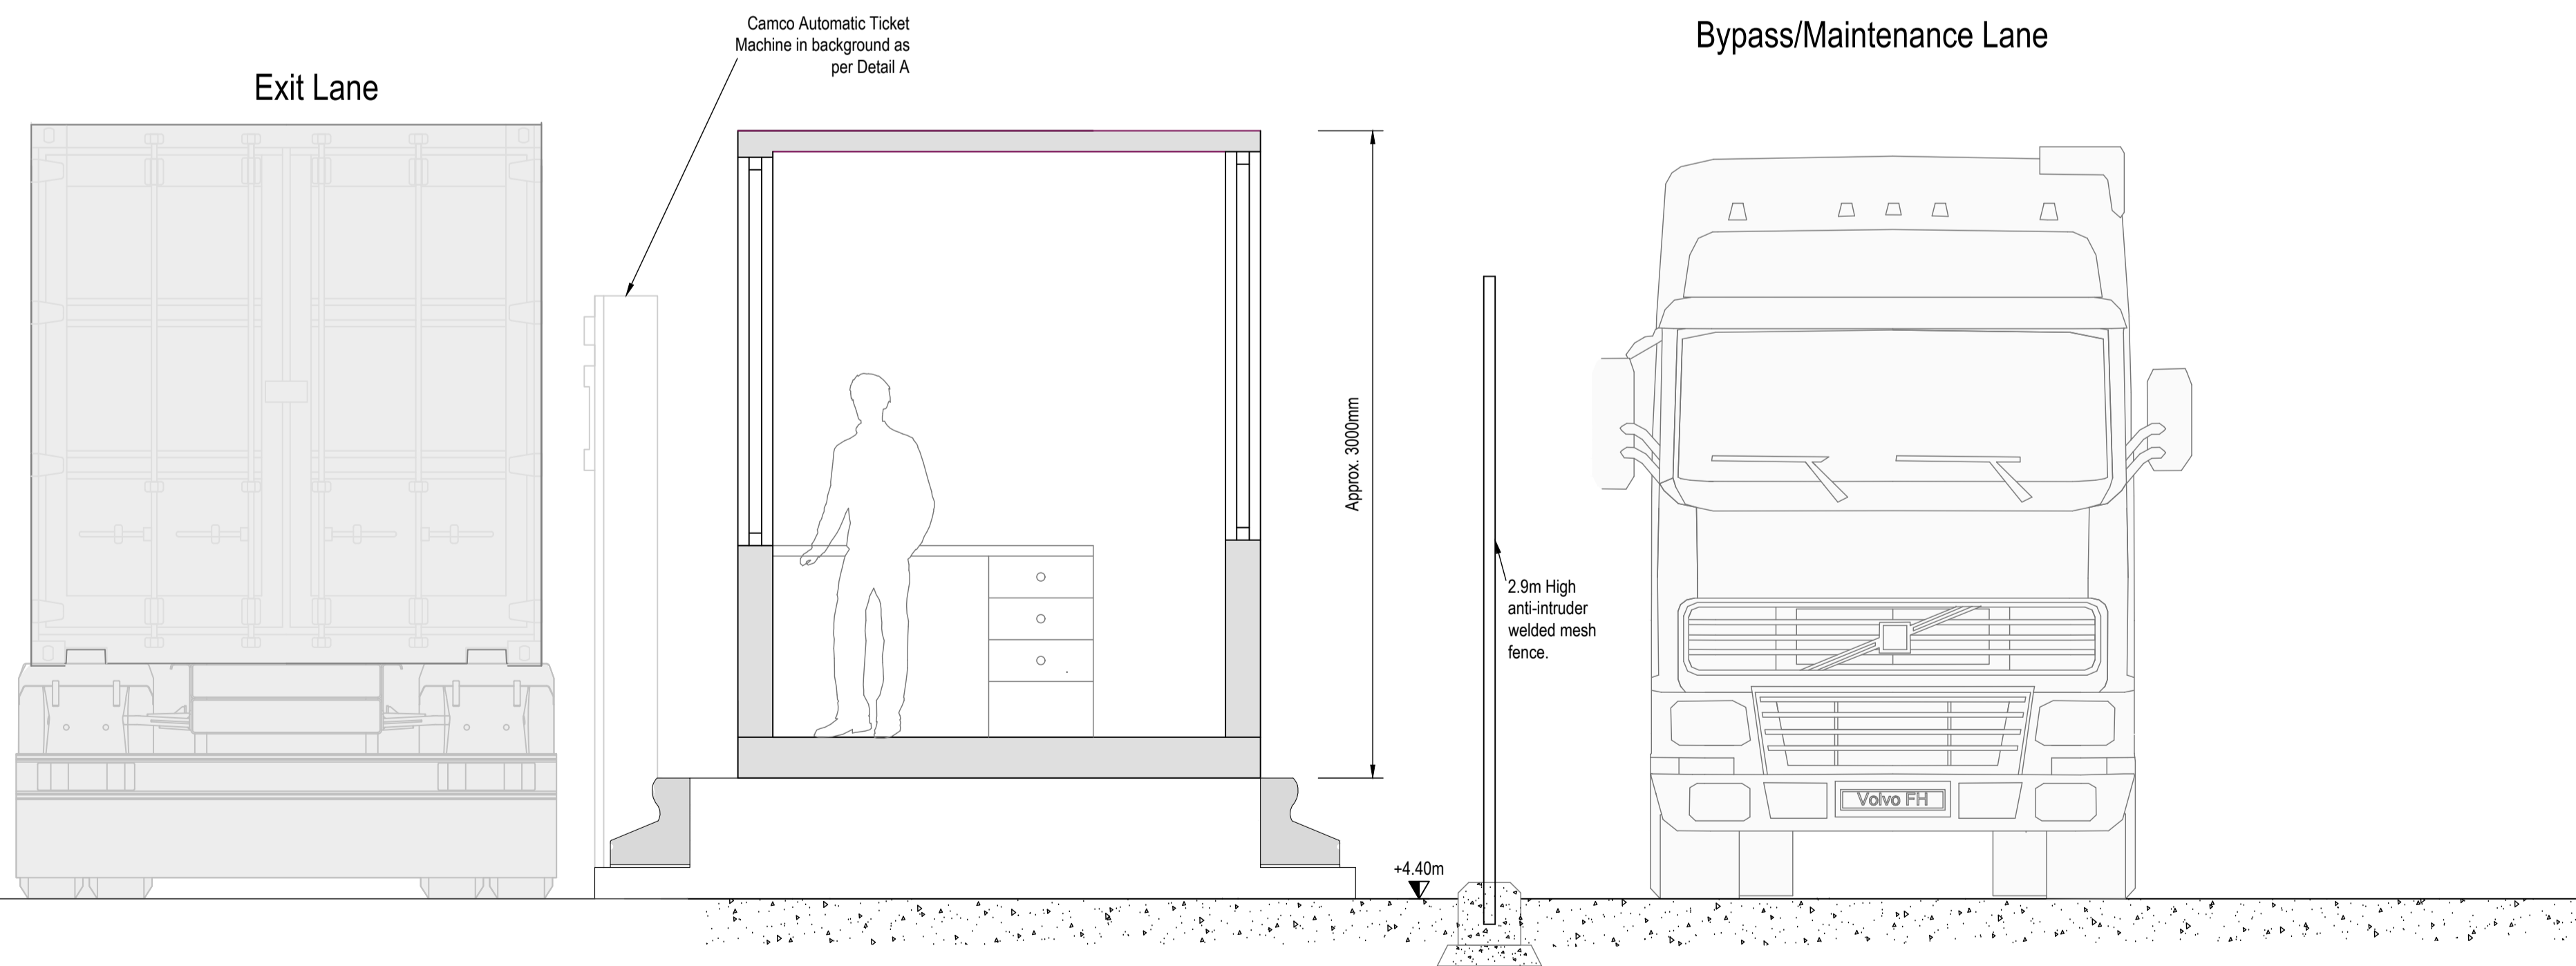

Typical Section through Exit Kiosk [1:25]
(Entrance Kiosk Similar)

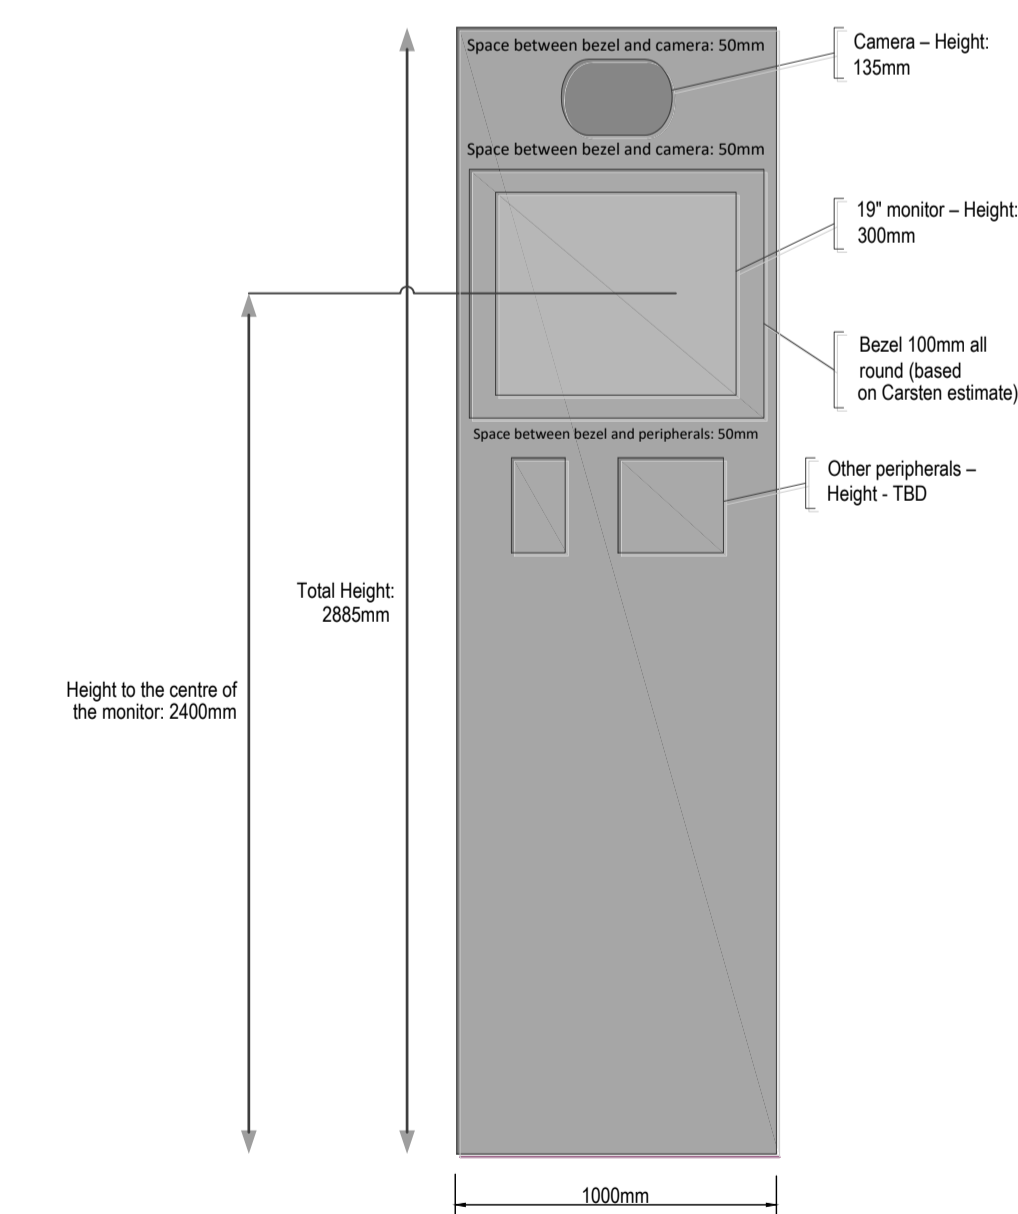

Typical Automatic Ticket Machine [NTS]

P01	Revised for Planning Issue	M.H.	28/06/2024
rev	amendments	check	date

RPS Elmwood House
74 Boucher Road
Belfast
BT12 6RZ
T +44 (0) 28 90 667914
F +44 (0) 28 90 668286
W www.rpsgroup.com/ireland
E ireland@rpsgroup.com

Client
**COMHLACHT CHALFORT
ATHA CLIATH
DUBLIN PORT COMPANY**

Project
3FMProject Bringing
Dublin Port
To 2040

Title
**Lo-Lo Container Terminal (Area N)
Proposed Kiosk Details**

Project Number IBM0842	Sheet Size A1	Drawing Scale As Shown
---------------------------	------------------	---------------------------

Drawing Number
CP1901-3FM-RPS-S45-06-DR-C-0626

Drawn By B.M.	Status S4	Revision P01
------------------	--------------	-----------------

Checked By B.M.	Approved By M.McC	Date 20/07/2023
--------------------	----------------------	--------------------