




Kiosk Plan [1:25]

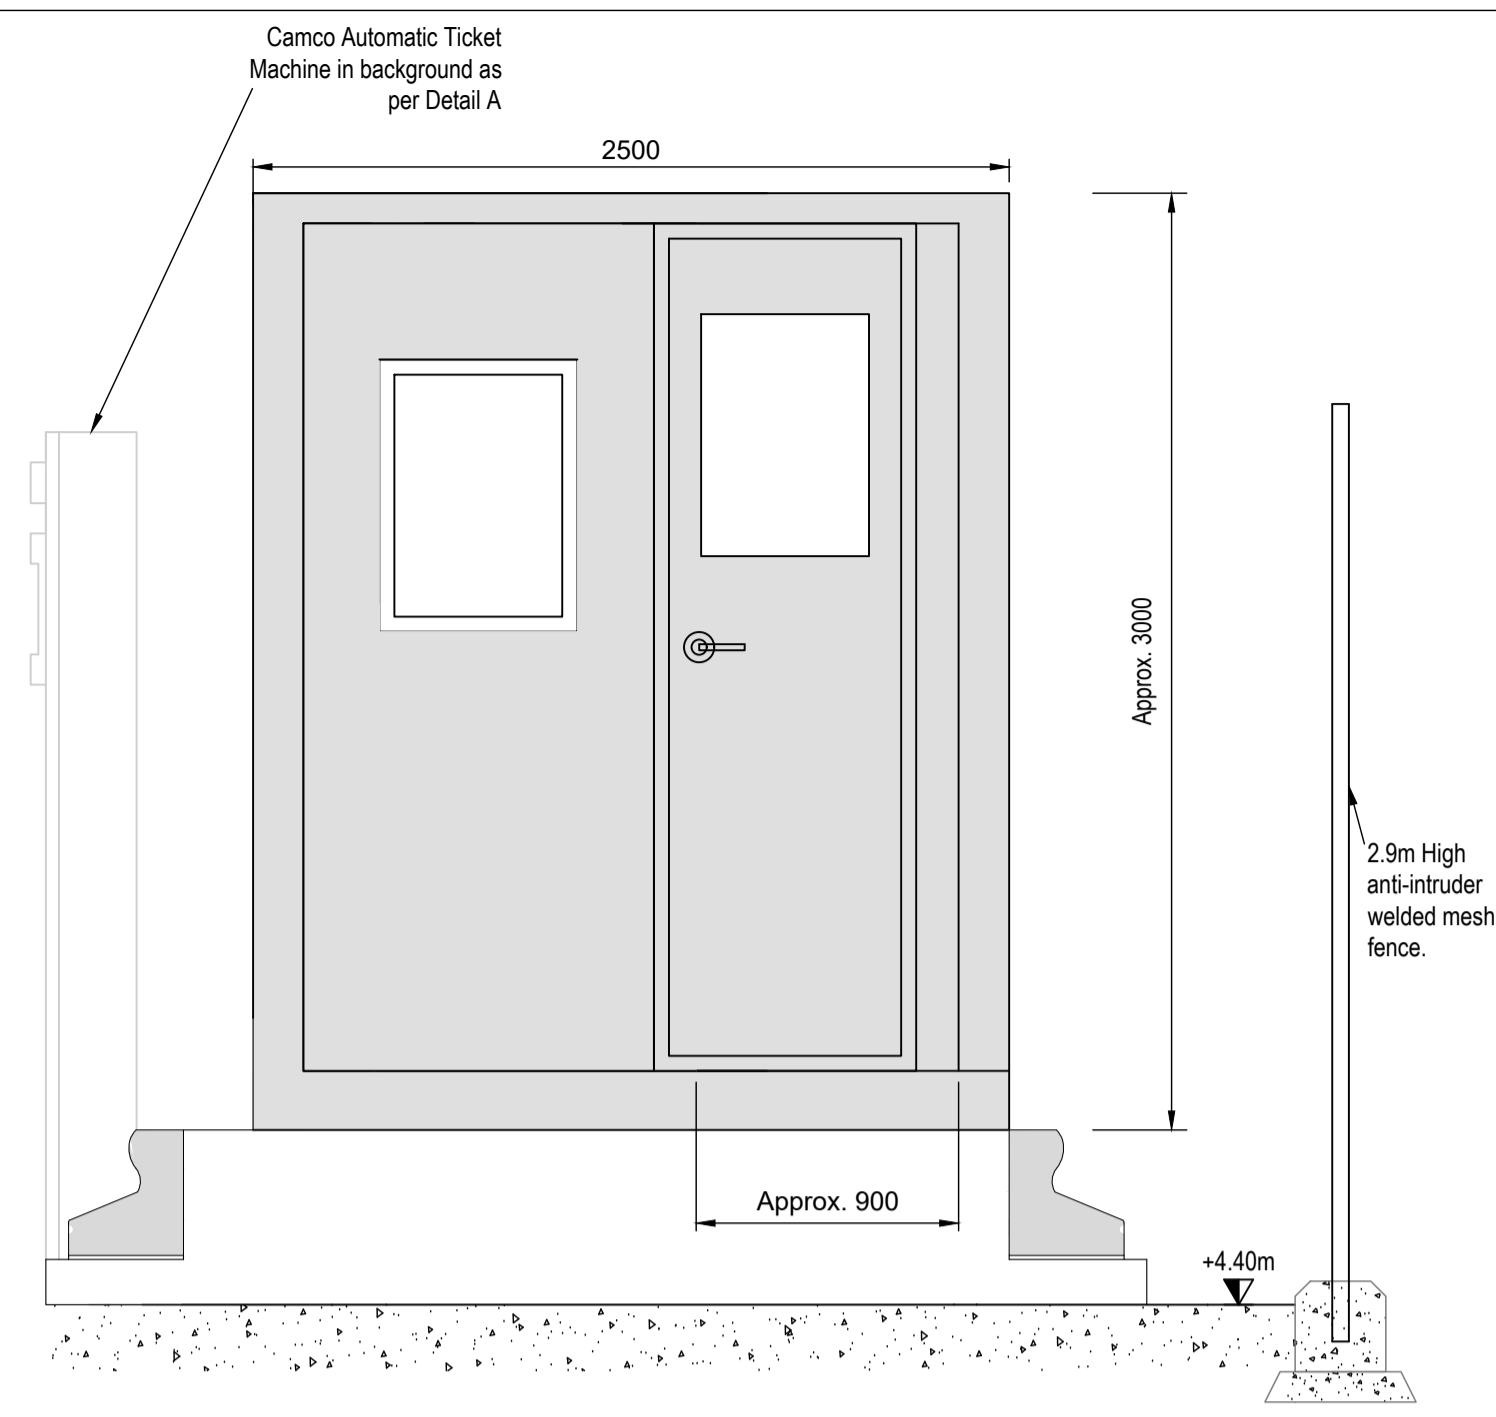

Typical South Elevation at Kiosk [1:25]
(Entrance Kiosk Similar)

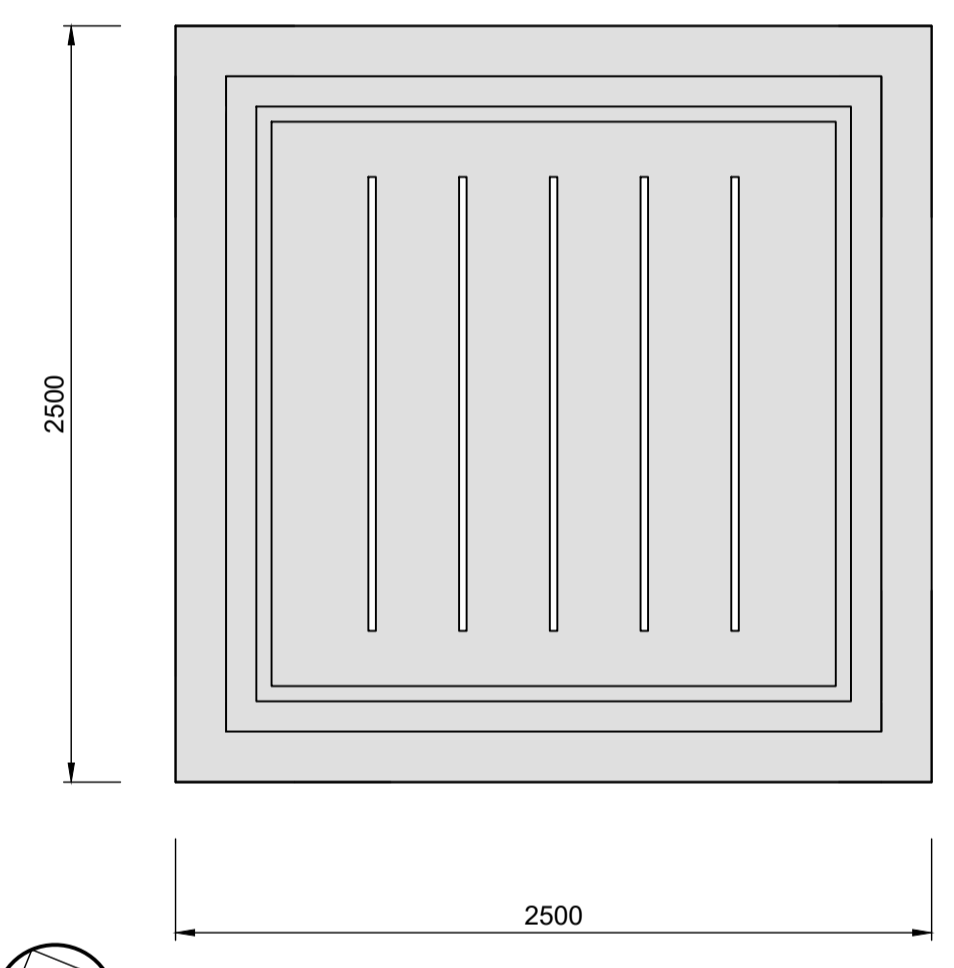

Kiosk Roof Plan [1:25]

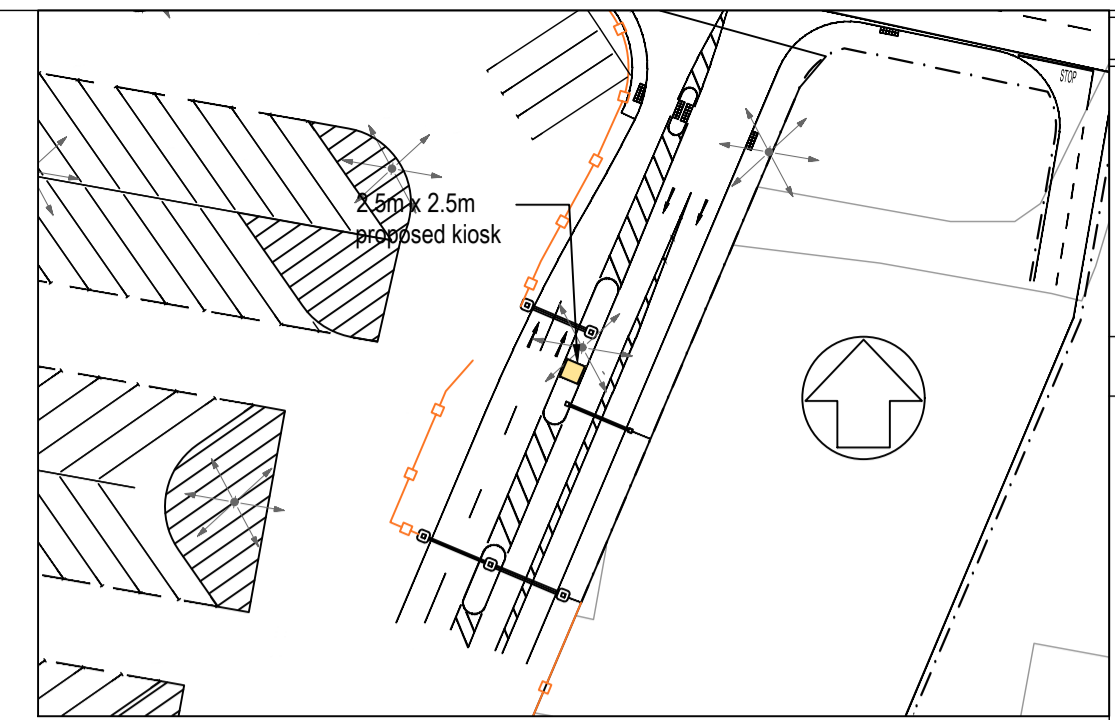


Key Plan showing Location of Kiosk (Area O) [1:1000]


- NOTES**
1. Verifying Dimensions. Dimensions shall be verified against such other drawings or site conditions as pertain to this part of the work.
 2. Existing Services. Any information concerning the location of existing services indicated on this drawing is intended for general guidance only.
 3. Datum.




Typical Kiosk Image

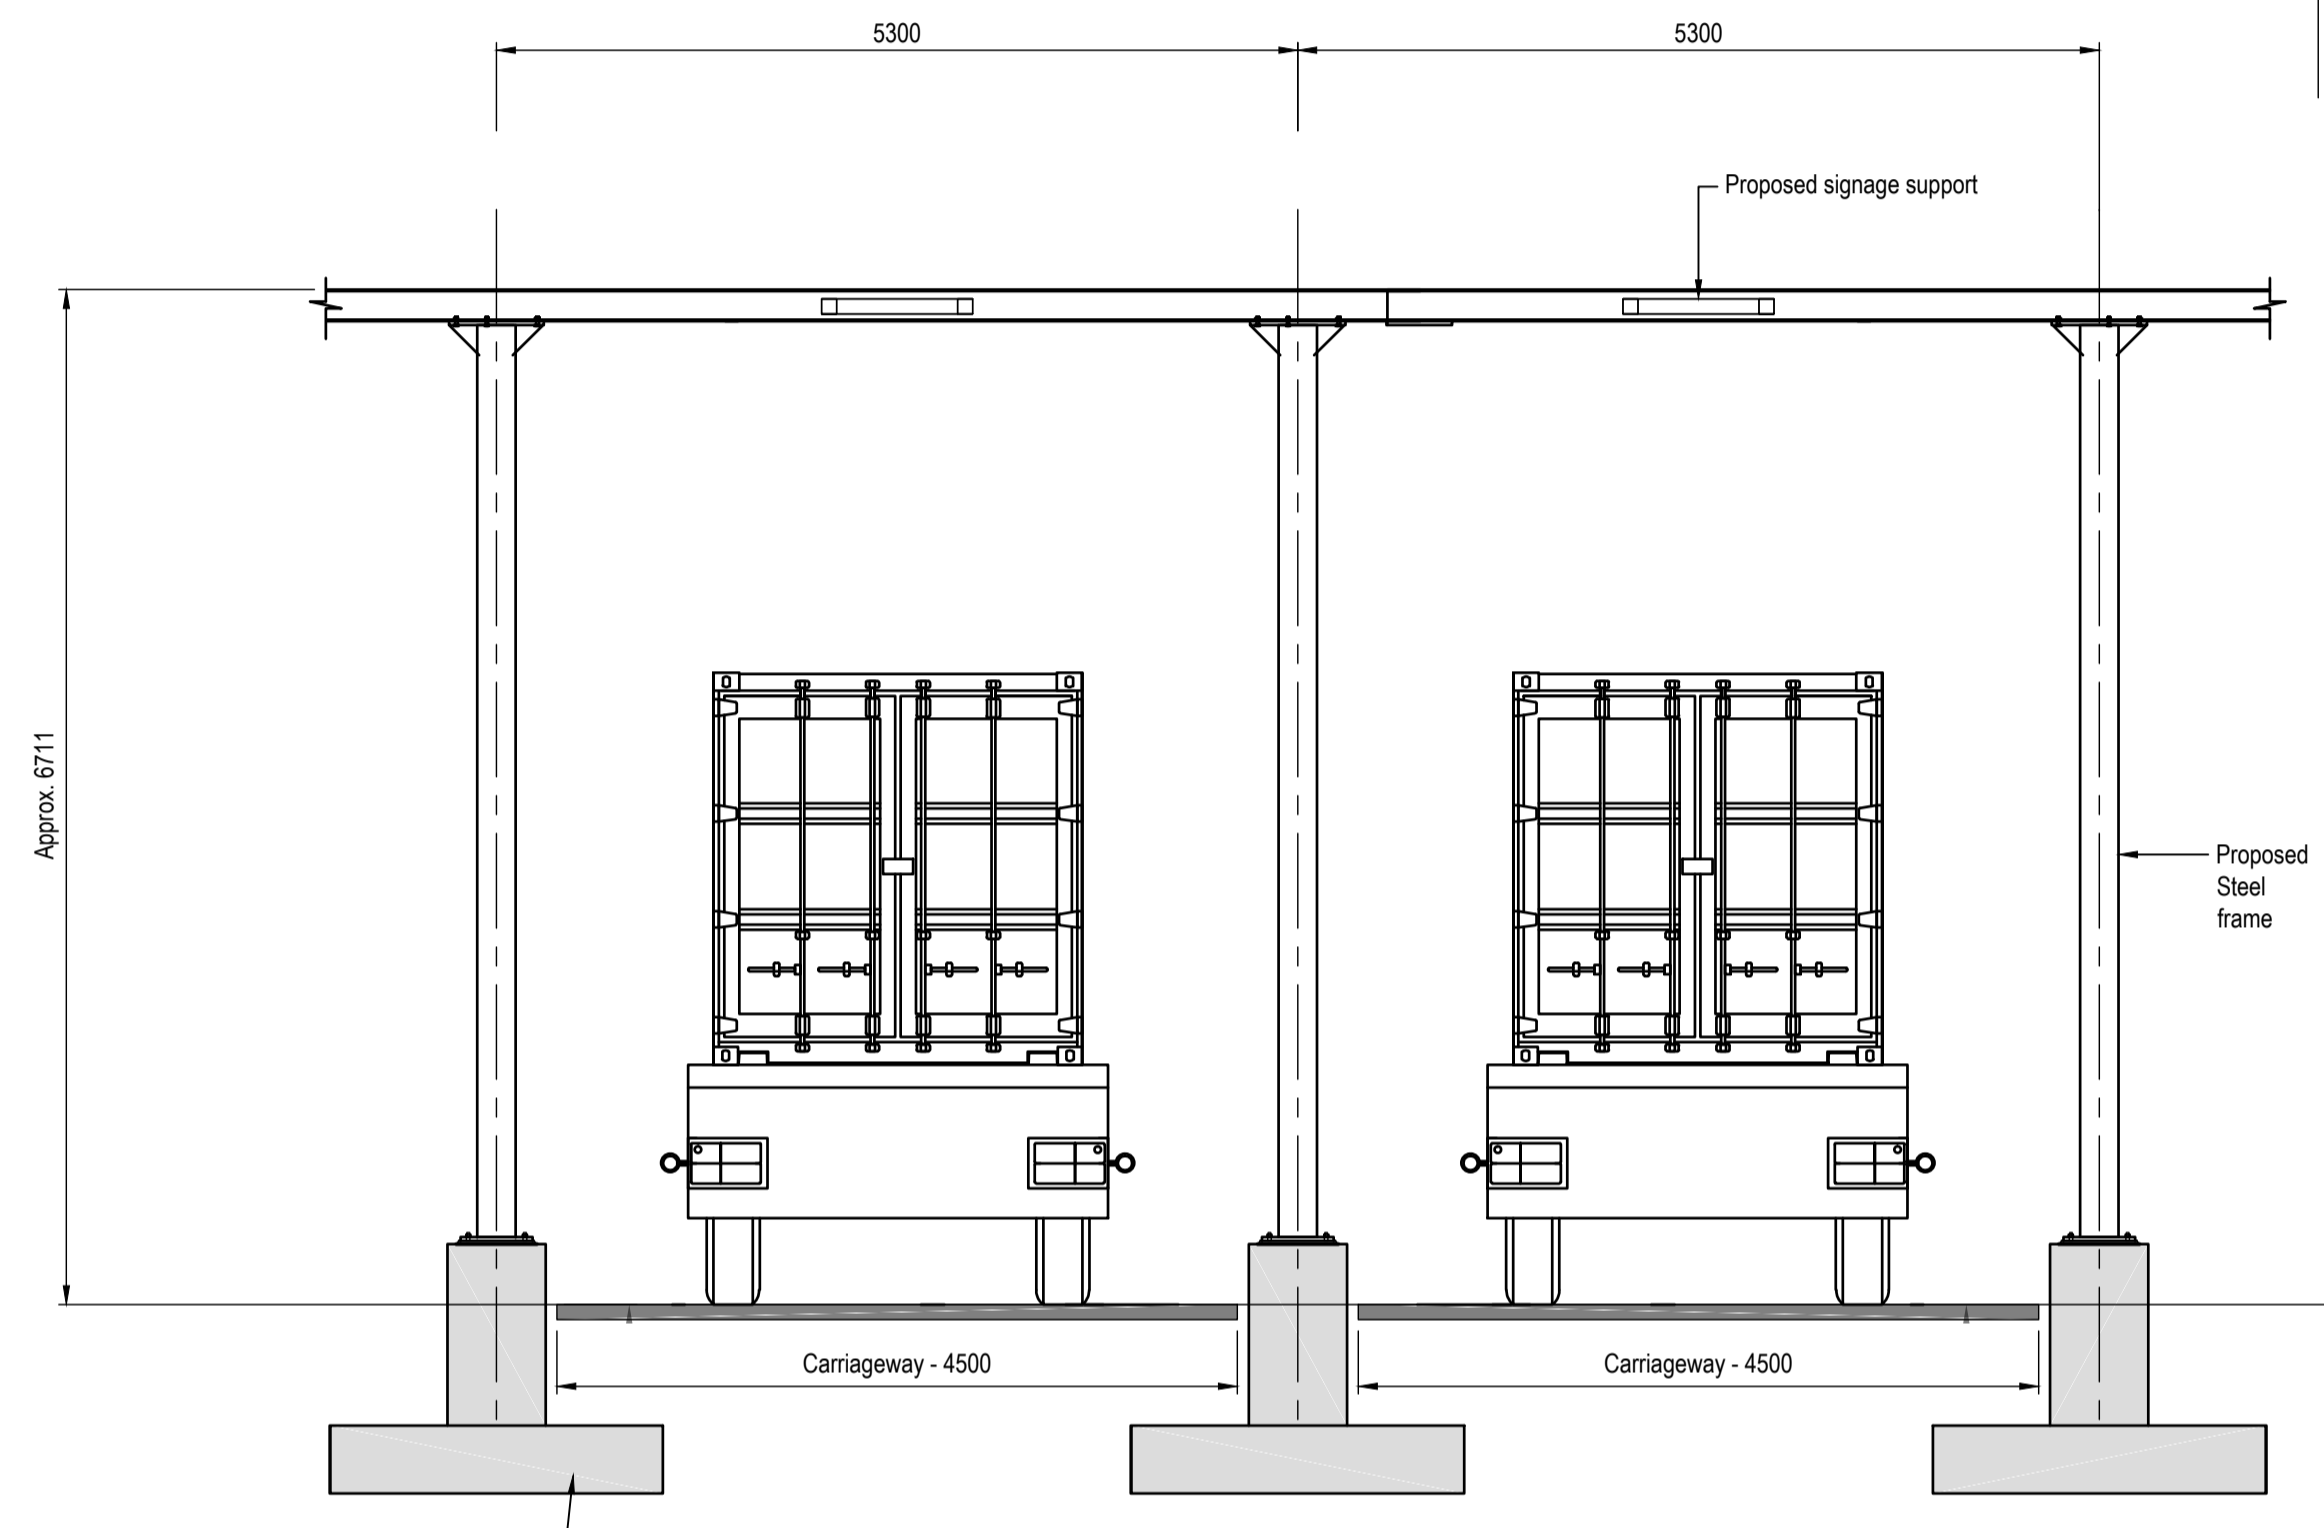

Typical Proposed OCR Layout [1:50]

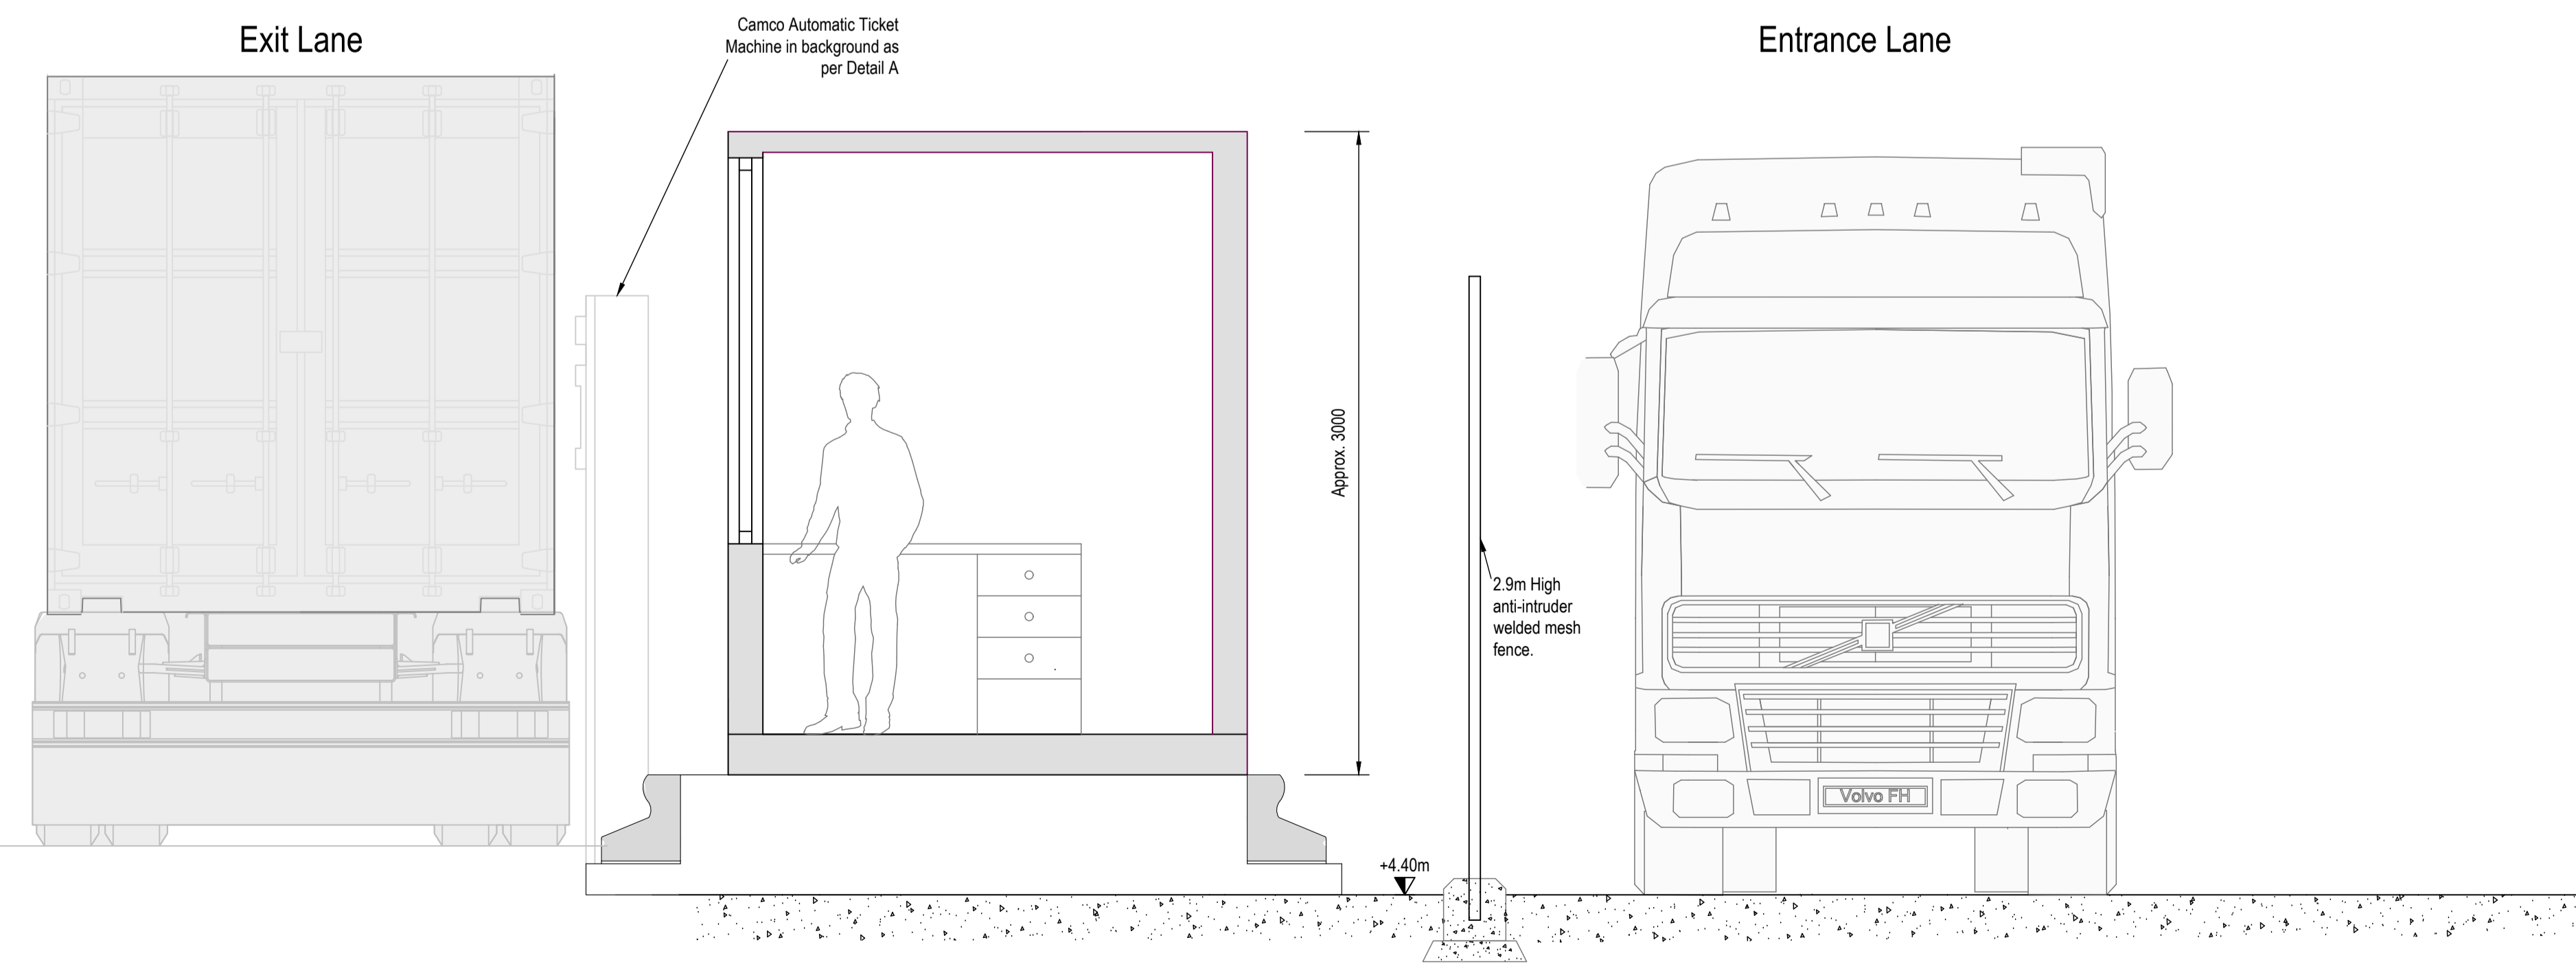

Typical Section through Exit Kiosk [1:25]
(Entrance Kiosk Similar)

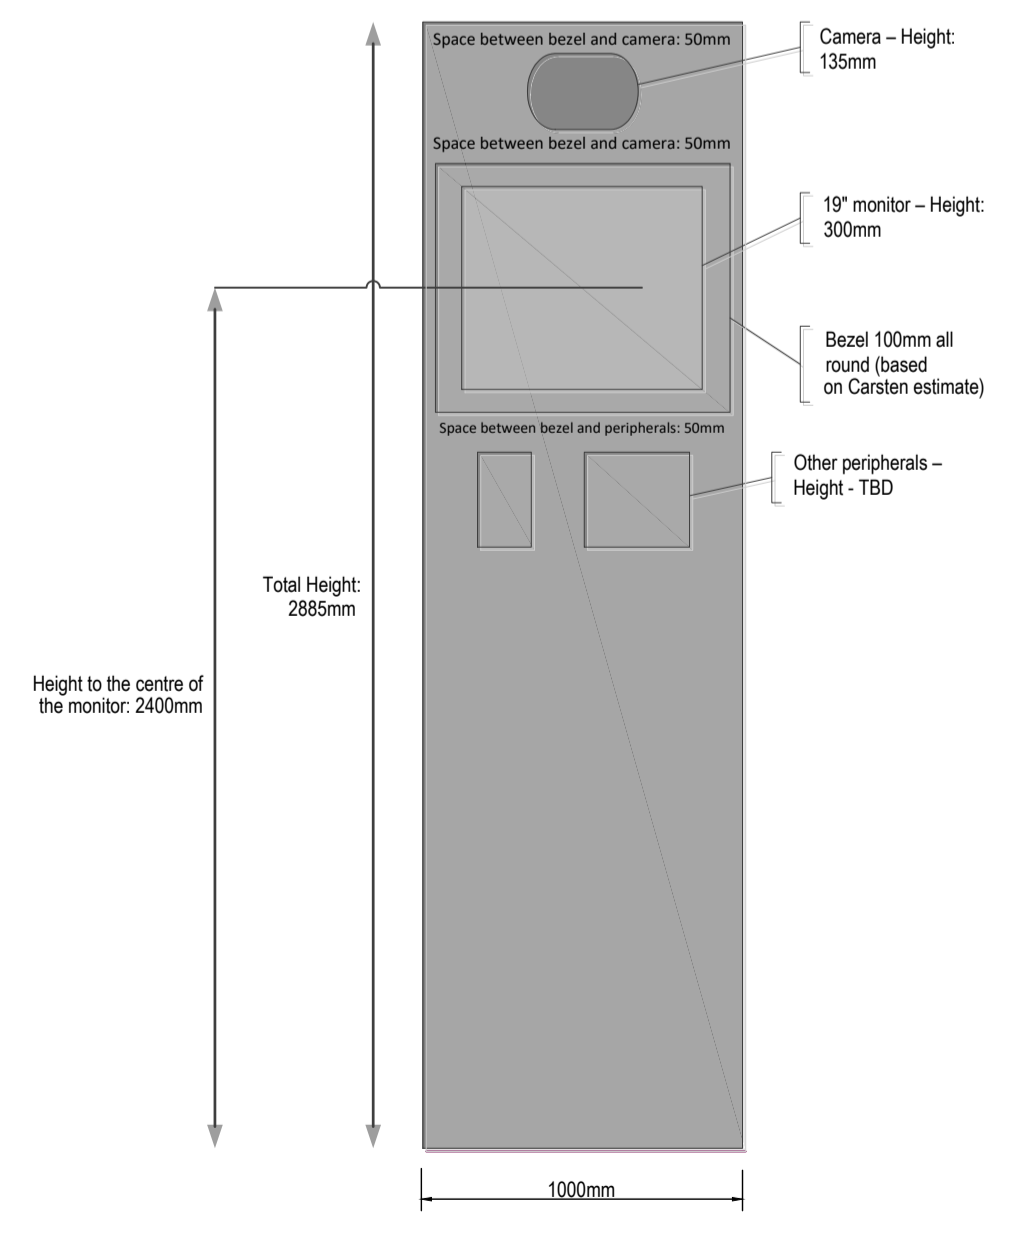

Typical Automatic Ticket Machine [NTS]

P03	Revised for Planning Issue	M.H.	28/06/2024
rev	amendments	check	date

rps Elmwood House
74 Boucher Road
Belfast
BT12 6RZ
T +44 (0) 28 90 667914
F +44 (0) 28 90 668286
W www.rpsgroup.com/ireland
E ireland@rpsgroup.com

Client
**COMHLACHT CHALAFORT
ATHA CLIATH
DUBLIN PORT COMPANY**

Project
3FMProject Bridging
Dublin Port
to 2040

Title
**Ro-Ro Terminal Yard (Area O)
Proposed Kiosk Details**

Project Number IBM0842	Sheet Size A1	Drawing Scale As Shown
---------------------------	------------------	---------------------------

Drawing Number
CP1901-3FM-RPS-S45-07-DR-C-0706

Drawn By M.H.	Status S4	Revision P03
------------------	--------------	-----------------

Checked By B.M.	Approved By M.McC.	Date 14/03/2024
--------------------	-----------------------	--------------------