


Key

- Marine Logistics Site Compound
- Planning Boundary under this application

- NOTES**
- Verifying Dimensions.**
The contractor shall verify dimensions against such other drawings or site conditions as pertain to this part of the work.
 - Existing Services.**
Any information concerning the location of existing services indicated on this drawing is intended for general guidance only. It shall be the responsibility of the contractor to determine and verify the exact horizontal and vertical alignment of all cables, pipes, etc. (both underground and overhead) before work commences.
 - Issue of Drawings.**
Hard copies, dwf and pdf will form a controlled issue of the drawing. All other formats (dwg, dxf etc) are deemed to be uncontrolled issue and any work carried out based on these files is at the recipient's own risk. RPS will not accept any responsibility for any errors arising from the use of these files, either by human error by the recipient, listing of un-dimensioned measurements, compatibility issues with the recipient's software, and any errors arising when these files are used to aid the recipient's drawing production, or setting out on site.
 - Datum.** Ordnance Datum Mean (unless noted otherwise)
 - Refer to drawing CP1901-3FM-RPS-S45-09-DR-C-0903 for Temporary works details at proposed Turning Circle Site.
 - Refer to drawing CP1901-3FM-RPS-S45-09-DR-C-0902 for Temporary works details at proposed Area L Site.
 - Refer to drawing CP1901-3FM-RPS-S45-06-DR-C-0901 for Temporary works details at Proposed Marina Site.
 - All works to be removed on completion of 3FM Construction.

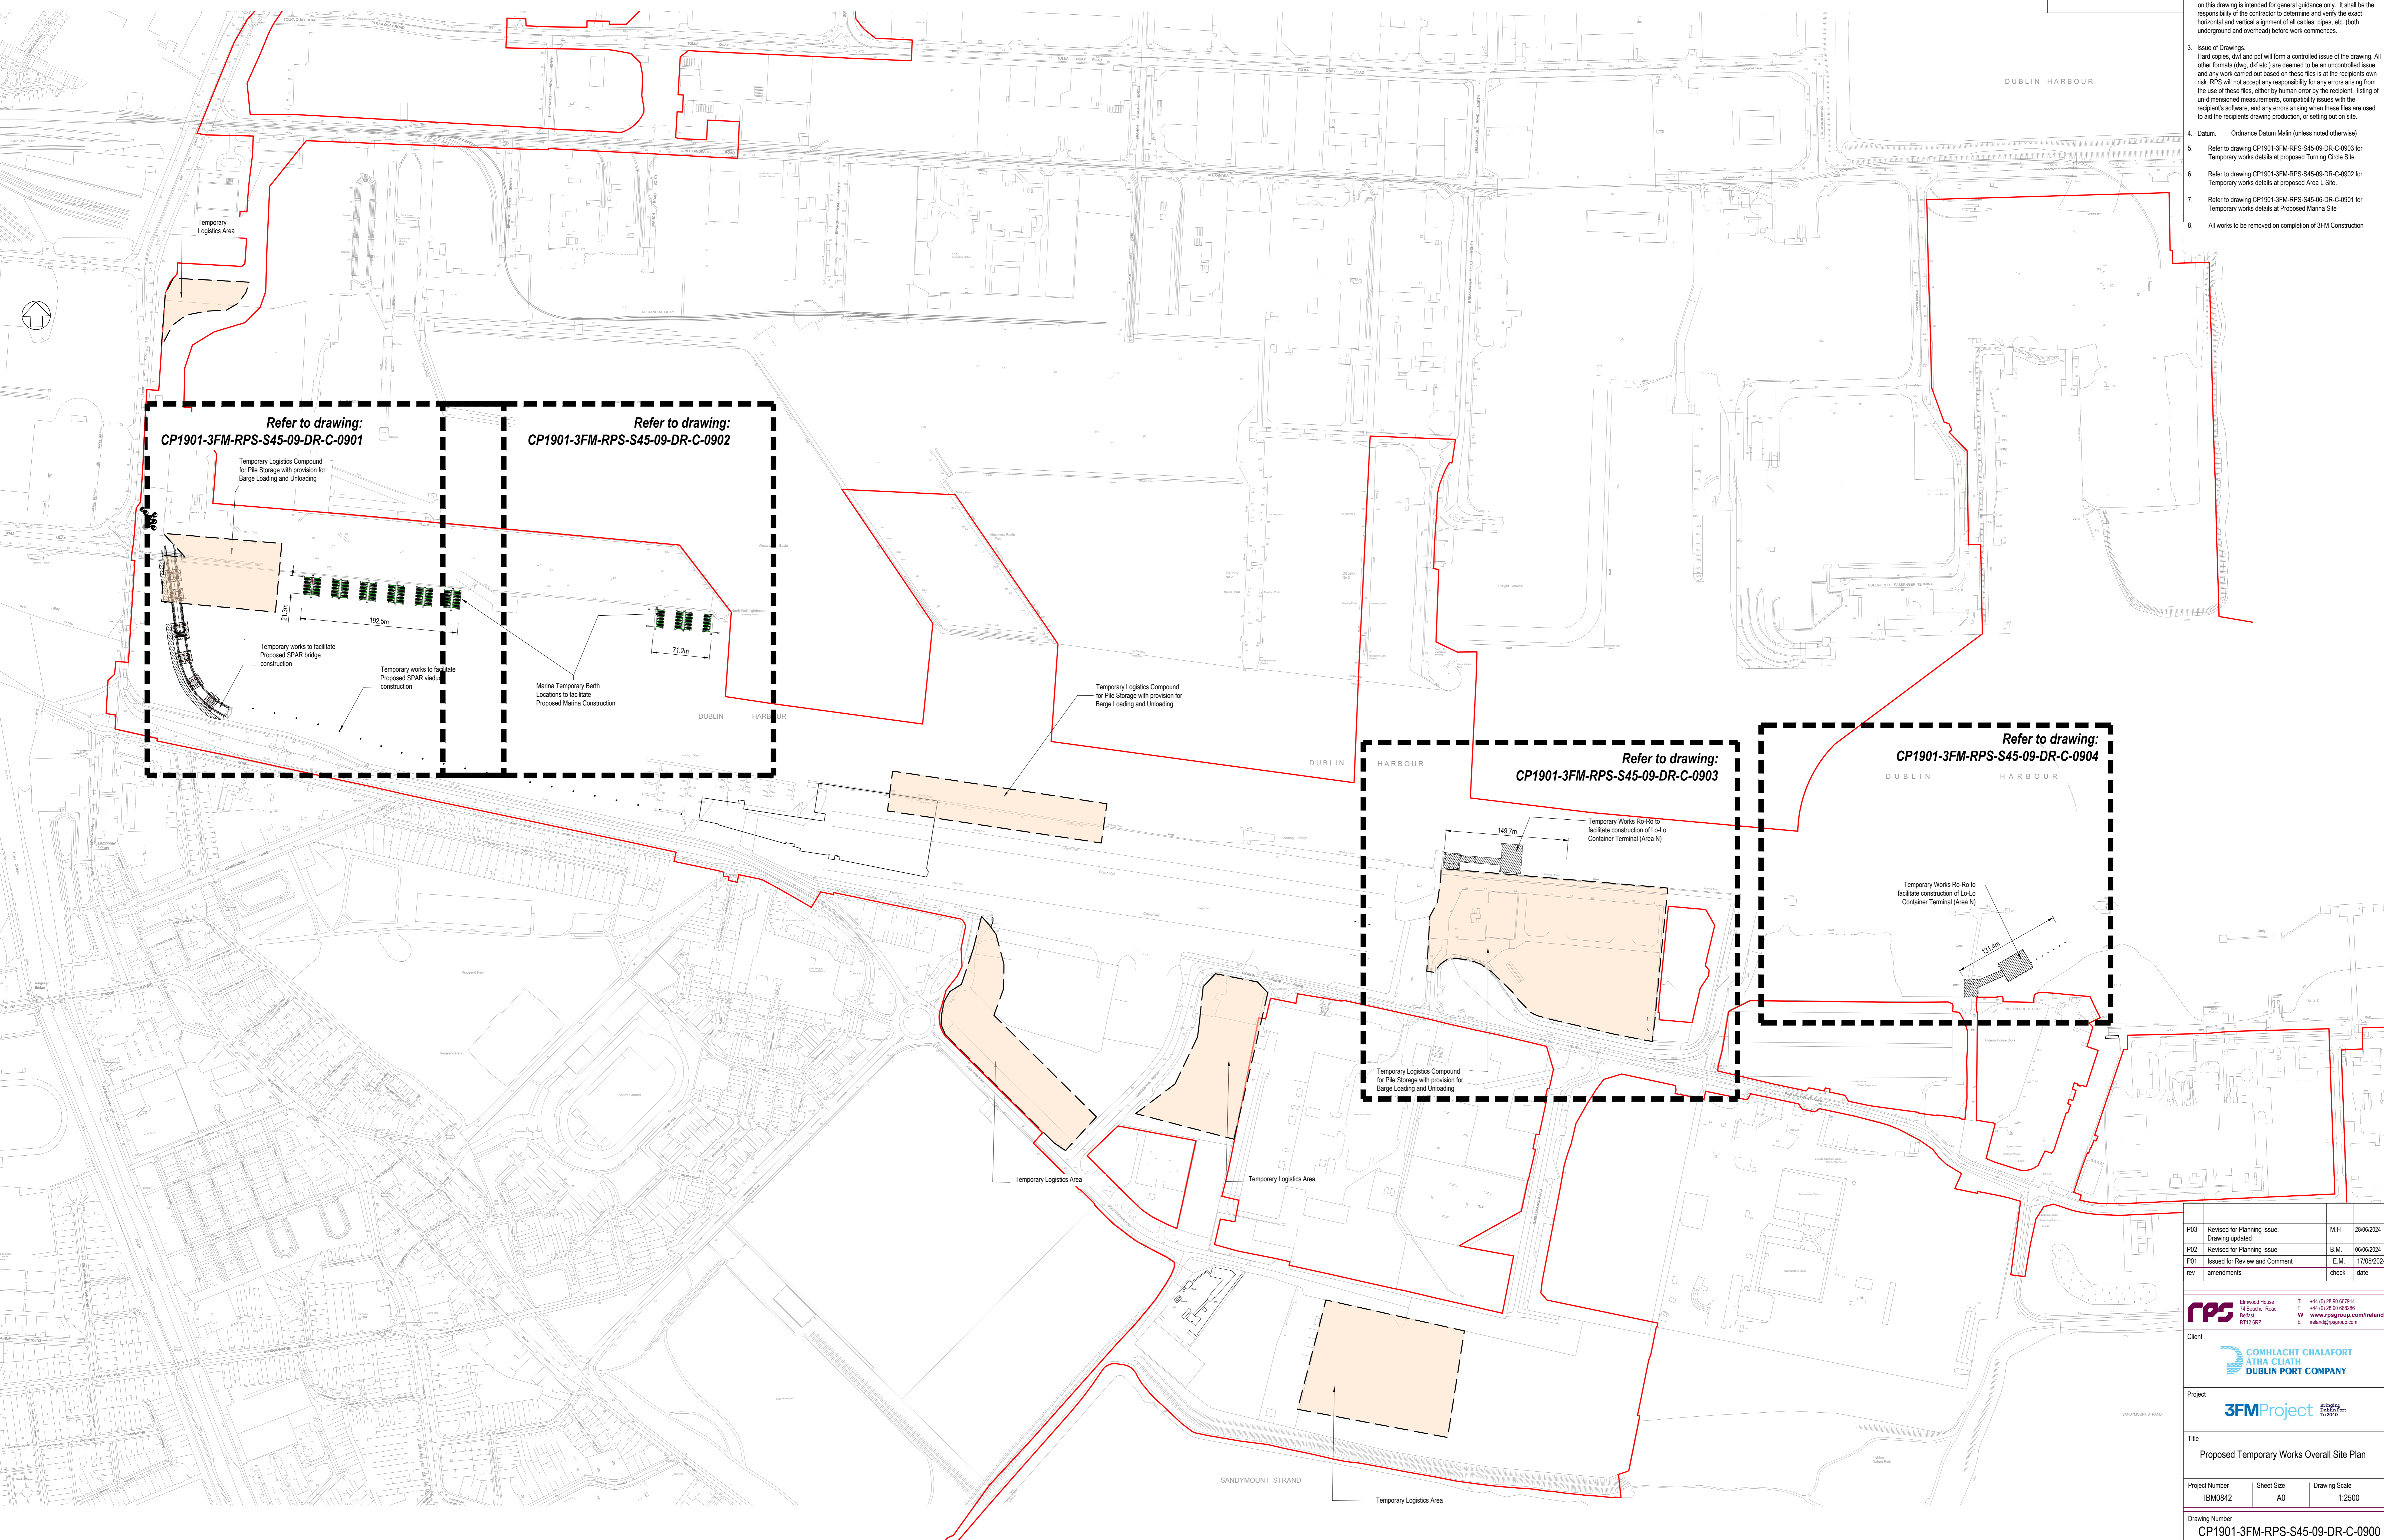

P03	Revised for Planning Issue. Drawing updated.	M.H	28/06/2024
P02	Revised for Planning Issue	B.M	30/09/2024
P01	Issued for Review and Comment	E.M	11/05/2024
rev	amendments	check	date

RPS
 Elmwood House
 74 Bowdoin Road
 Belfast
 BT12 6RZ
 T +44 (0) 28 96 807914
 F +44 (0) 28 96 96528
 W www.rpsgroup.com/ireland
 E ireland@rpsgroup.com

Client
COMHLACHT CHALAFORT
ATHA CLIAITH
DUBLIN PORT COMPANY

Project
3FMProject
 Bringing Dublin's Water to 2027

Title
 Proposed Temporary Works Overall Site Plan

Project Number	Sheet Size	Drawing Scale
IBM0842	A0	1:2500

Drawing Number
 CP1901-3FM-RPS-S45-09-DR-C-0900

Drawn By	Status	Revision
J.R.	S4	P03

Checked By	Approved By	Date
E.M.	M.McC.	17/05/2024

Proposed Temporary Works and Logistics:
Overall Site Plan [1:2500]