




1 Existing Warehouse - South Elevation
EX-A-300 1:200

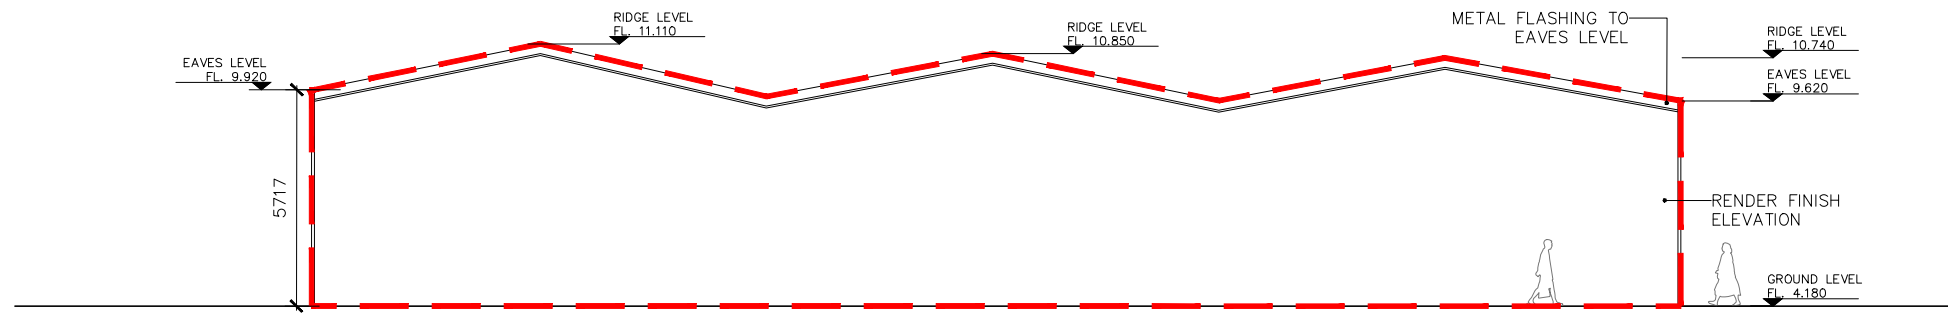


2 Existing Warehouse - North Elevation
EX-A-300 1:200

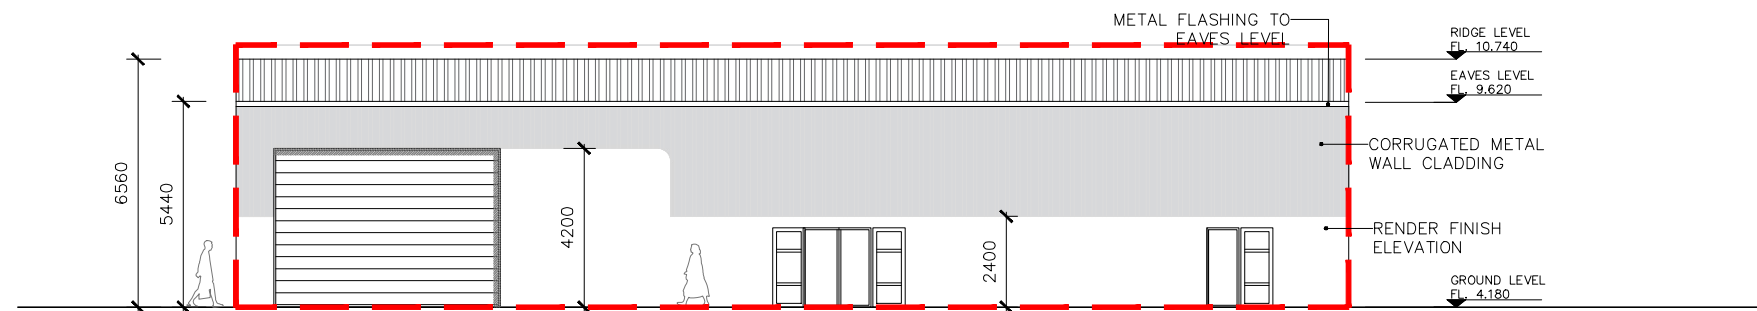

3 Existing Warehouse - East Elevation
EX-A-300 1:200

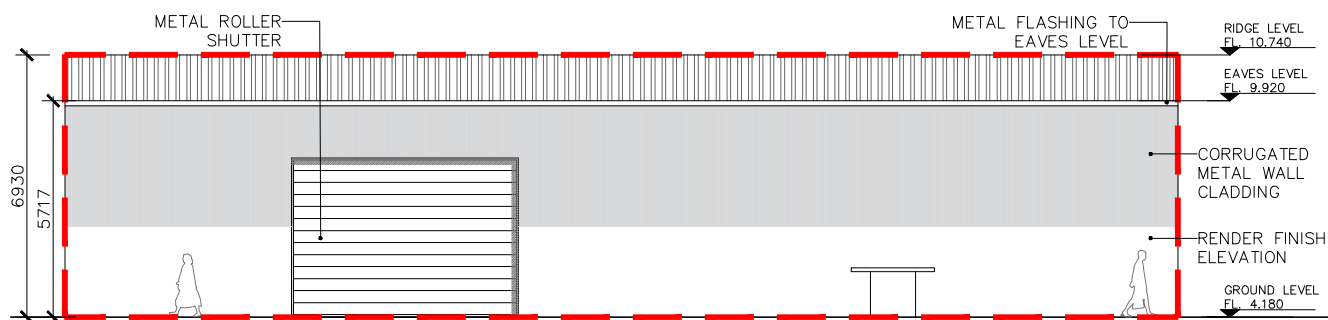

4 Existing Warehouse - West Elevation
EX-A-300 1:200

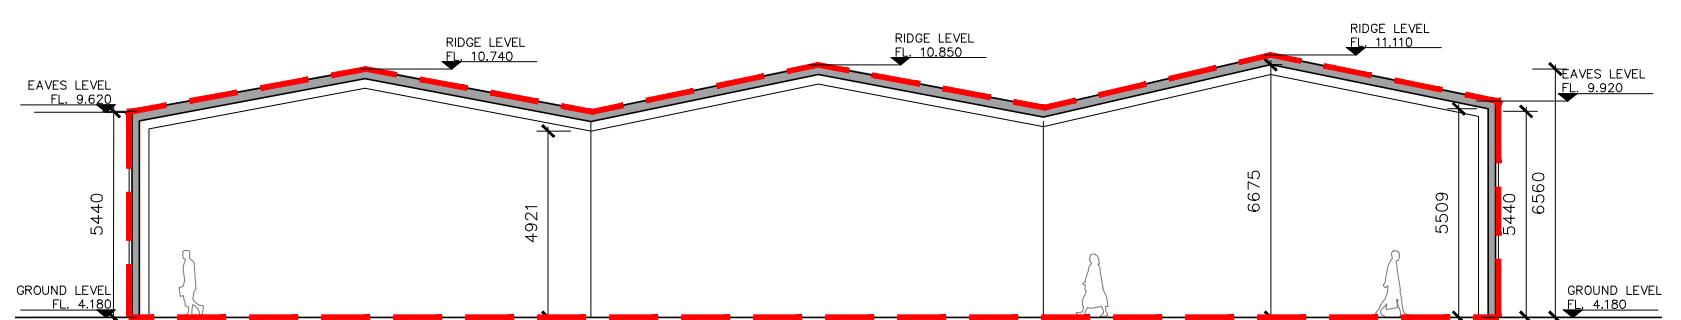

5 Existing Warehouse - Section A-A
EX-A-300 1:200

ISSUED FOR PLANNING ONLY, NOT FOR CONSTRUCTION

<p>NOTES:</p> <p>Do not scale from this drawing.</p> <p>Any discrepancies found on site to be reported to Darmody Architects immediately.</p> <p>Any discrepancies found on drawings to be reported to Darmody Architects immediately.</p> <p>Refer to engineers drawings for structural details.</p> <p>All dimensions sized to blockwork.</p>	<table border="1"> <tr> <th>Rev.</th> <th>Description</th> <th>Date</th> <th>Initials</th> </tr> <tr> <td>CVAL50381923</td> <td>@Talia Eneam - Surveying</td> <td></td> <td></td> </tr> </table>	Rev.	Description	Date	Initials	CVAL50381923	@Talia Eneam - Surveying			<p>DRAWING KEY</p> <p>--- Existing Buildings to be Demolished</p> <p>--- Existing Temporary Structures to be Removed</p>	<p>SCALE BAR (IN METERS)</p> <p>0 05 10m</p>	<p>DRAWING KEY</p> <p>NORTH POINT</p>	<p>creative innovative flexible</p> <p>darmody architecture</p> <p>91 Townsend Street, Dublin 2 353 1 672 9907 info@darmodyarchitecture.com darmodyarchitecture.com</p>	<p>Project: 3FM Project</p> <p>Title: Port Park: Existing Warehouse (Building A) to be demolished, Elevations & Section AA</p> <p>Client: Dublin Port Company</p>
	Rev.	Description	Date	Initials										
CVAL50381923	@Talia Eneam - Surveying													
<p>Note: All drawings to be read in conjunction with RPS Consulting Engineers for subject 3FM Project proposals</p> <p>XREF'S CAD REF.</p>	<p>Rev. No. Scale Date Dm. By Chkd. By Issue</p> <p>1:200 @ A3 04/07/2024 Seán Barrett Tim Darmody Planning</p>	<p>Dwg. No. CP1901_005-DA-00-XX-DR-A-EX-A-300</p> <p>Job No. 23005</p>												