




1 Existing Porta-Cabin Structure I - South Elevation
EX-I-100 1:100

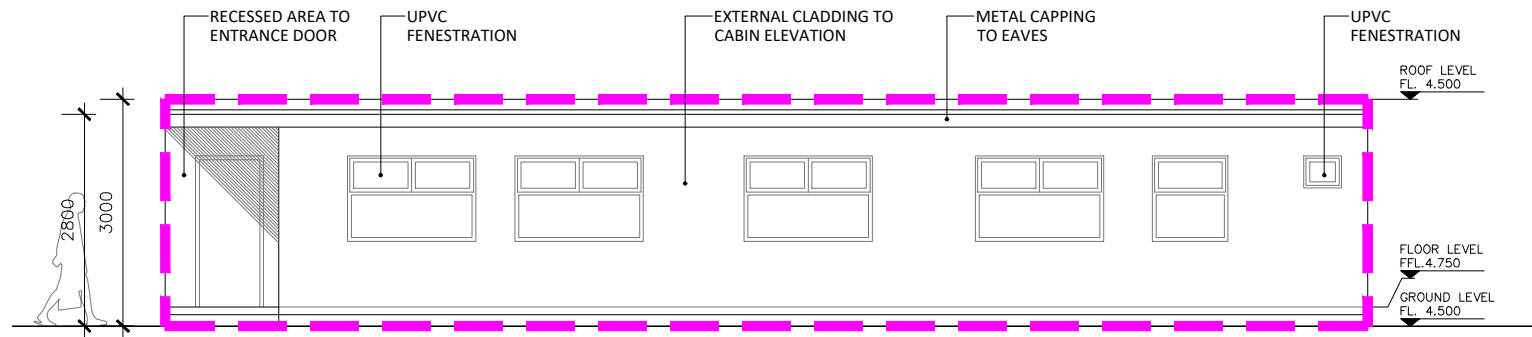


2 Existing Porta-Cabin Structure I - East Elevation
EX-I-100 1:100

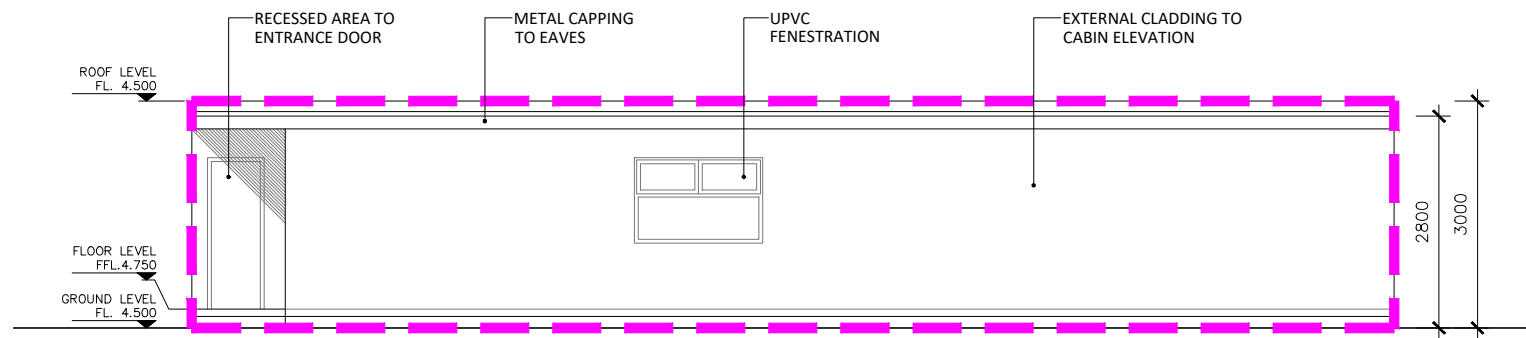


3 Existing Porta-Cabin Structure I - West Elevation
EX-I-100 1:100

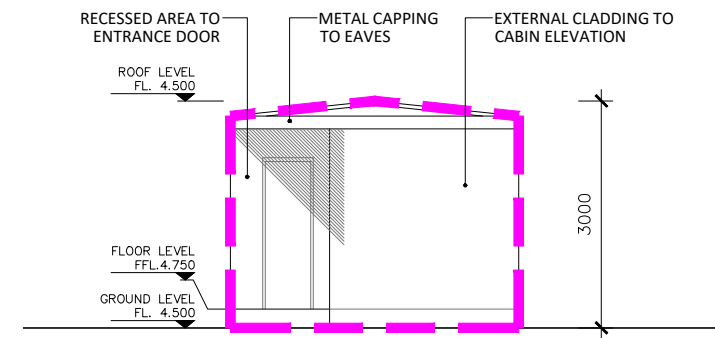

4 Existing Porta-Cabin Structure I - North Elevation
EX-I-100 1:100

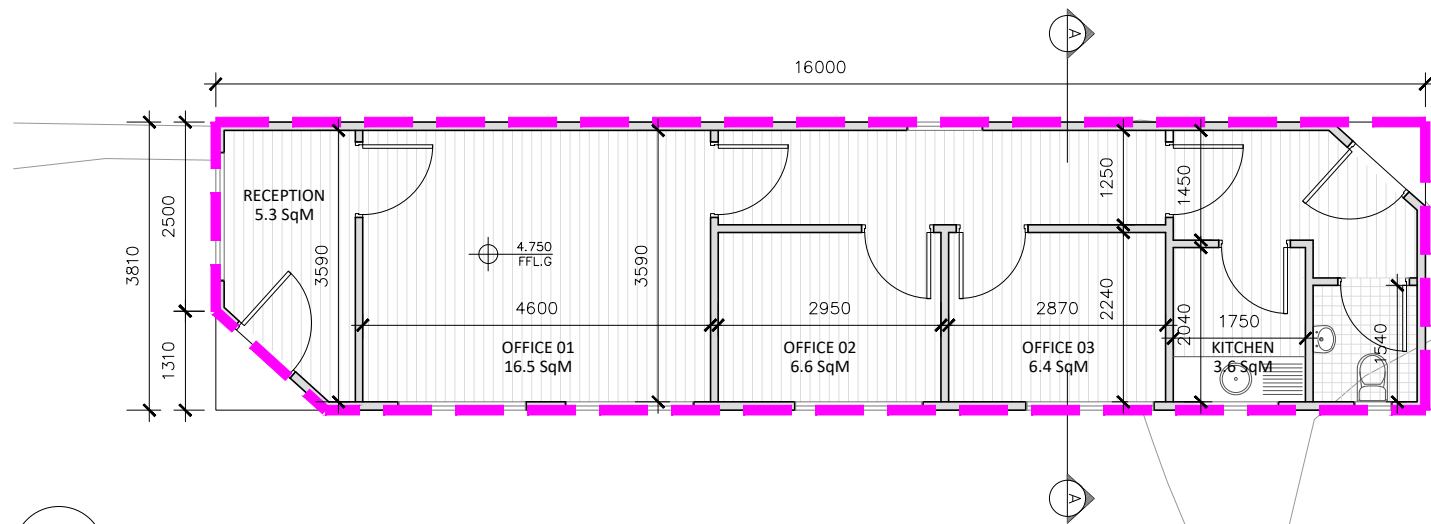

5 Existing Porta-Cabin Structure I - Floor Plan
EX-I-100 1:100

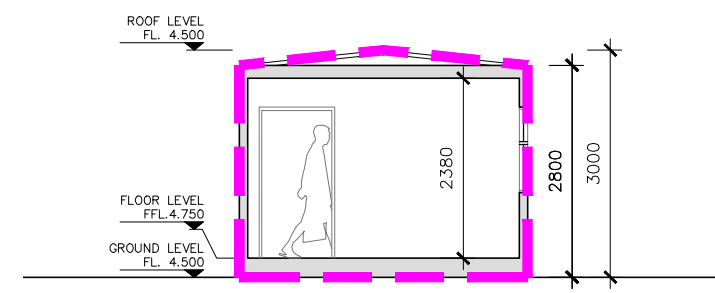

6 Existing Porta-Cabin Structure I - Section AA
EX-I-100 1:100

ISSUED FOR PLANNING ONLY, NOT FOR CONSTRUCTION

<p>NOTES:</p> <p>Do not scale from this drawing.</p> <p>Any discrepancies found on site to be reported to Darmody Architects immediately.</p> <p>Any discrepancies found on drawings to be reported to Darmody Architects immediately.</p> <p>Refer to engineers drawings for structural details.</p> <p>All dimensions sized to blockwork.</p>	<table border="1"> <tr> <th>Rev.</th> <th>Description</th> <th>Date</th> <th>Initials</th> </tr> <tr> <td>CVAL50381923</td> <td>@Talia Eireann - Surveying</td> <td></td> <td></td> </tr> </table>	Rev.	Description	Date	Initials	CVAL50381923	@Talia Eireann - Surveying			<p>DRAWING KEY</p> <p>--- Existing Buildings to be Demolished</p> <p>- - - Existing Temporary Structures to be Removed</p>	<p>SCALE BAR (IN METERS)</p> <p>0 05</p>	<p>DRAWING KEY</p> <p>NOTES</p>	<p>NORTH POINT</p>	<p>creative innovative flexible</p> <p>darmody architecture</p> <p>91 Townsend Street, Dublin 2 353 1 672 9907 info@darmodyarchitecture.com darmodyarchitecture.com</p>	<p>Project: 3FM Project</p> <p>Title: Port Park: Existing Porta-Cabin (Structure I) to be removed, Floor Plan, Elevations & Section</p> <p>Client: Dublin Port Company</p>
	Rev.	Description	Date	Initials											
CVAL50381923	@Talia Eireann - Surveying														
<p>Note: All drawings to be read in conjunction with RPS Consulting Engineers for subject 3FM Project proposals</p> <p>XREF'S CAD REF.</p>	<table border="1"> <tr> <th>Rev. No.</th> <th>Scale</th> <th>Date</th> <th>Drn. By</th> <th>Chkd. By</th> <th>Issue</th> </tr> <tr> <td>1</td> <td>1:100 @ A3</td> <td>04/07/2024</td> <td>Seán Barrett</td> <td>Tim Darmody</td> <td>Planning</td> </tr> </table>	Rev. No.	Scale	Date	Drn. By	Chkd. By	Issue	1	1:100 @ A3	04/07/2024	Seán Barrett	Tim Darmody	Planning	<p>Dwg. No. CP1901_005-DA-00-XX-DR-A-EX-I-100</p> <p>Job No. 23005</p>	
Rev. No.	Scale	Date	Drn. By	Chkd. By	Issue										
1	1:100 @ A3	04/07/2024	Seán Barrett	Tim Darmody	Planning										