

Container 1
Existing 20FT storage container to be cleared



Container 2
Existing 20FT storage container to be cleared

01 Containers 1 & 2 to be Removed/Cleared from Site
EX102 NTS

Container 4
(behind fence)
Existing 20FT storage container to be cleared




Container 3
Existing 20FT storage container to be cleared

02 Containers 3 & 4 to be Removed/Cleared from Site
EX102 NTS

Container 5
Existing 40FT storage container to be cleared

Container 6
Existing 40FT storage container to be cleared

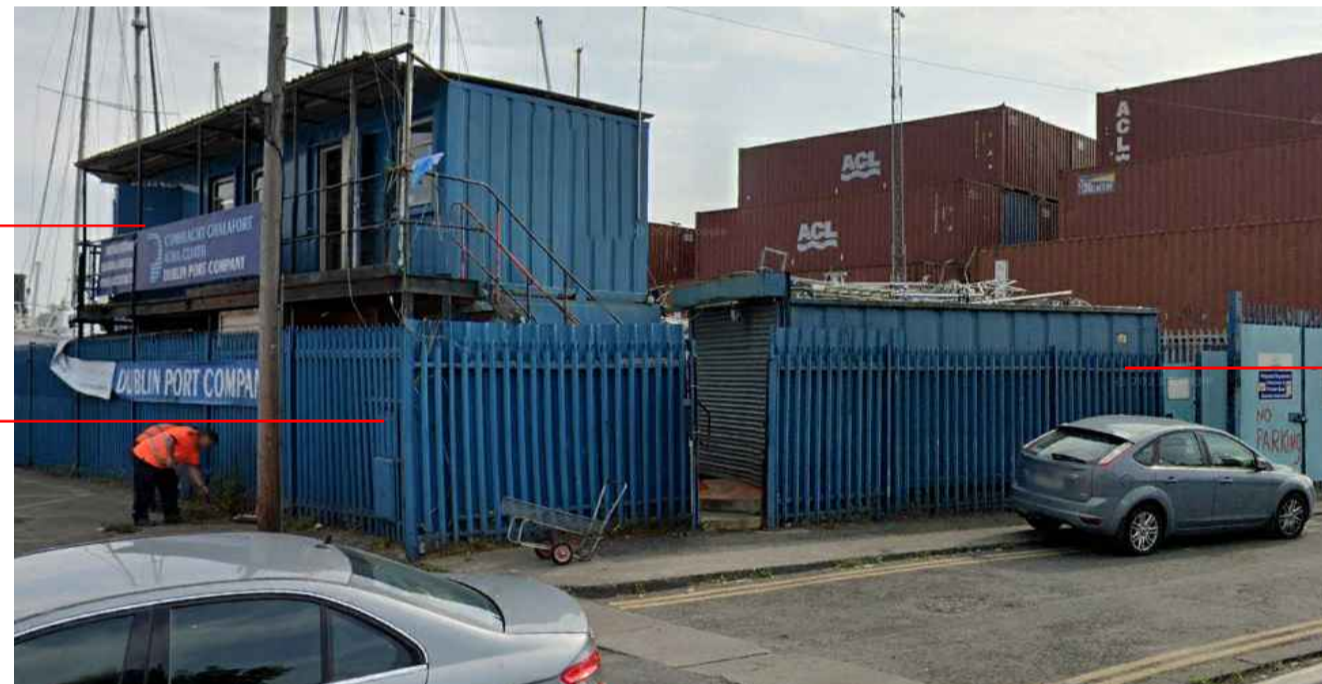

Container 7
Existing 20FT storage container to be cleared

03 Container 5, 6 & 7 to be Removed/Cleared from Site
EX102 NTS

Container 11
Existing 40FT storage container to be cleared


Container 10
Existing 20FT storage container to be cleared



Container 8
Existing 40FT storage container to be cleared

Container 9
Existing 40FT storage container to be cleared

04 Container 8, 9, 10 & 11 to be Removed/Cleared from Site
EX102 NTS

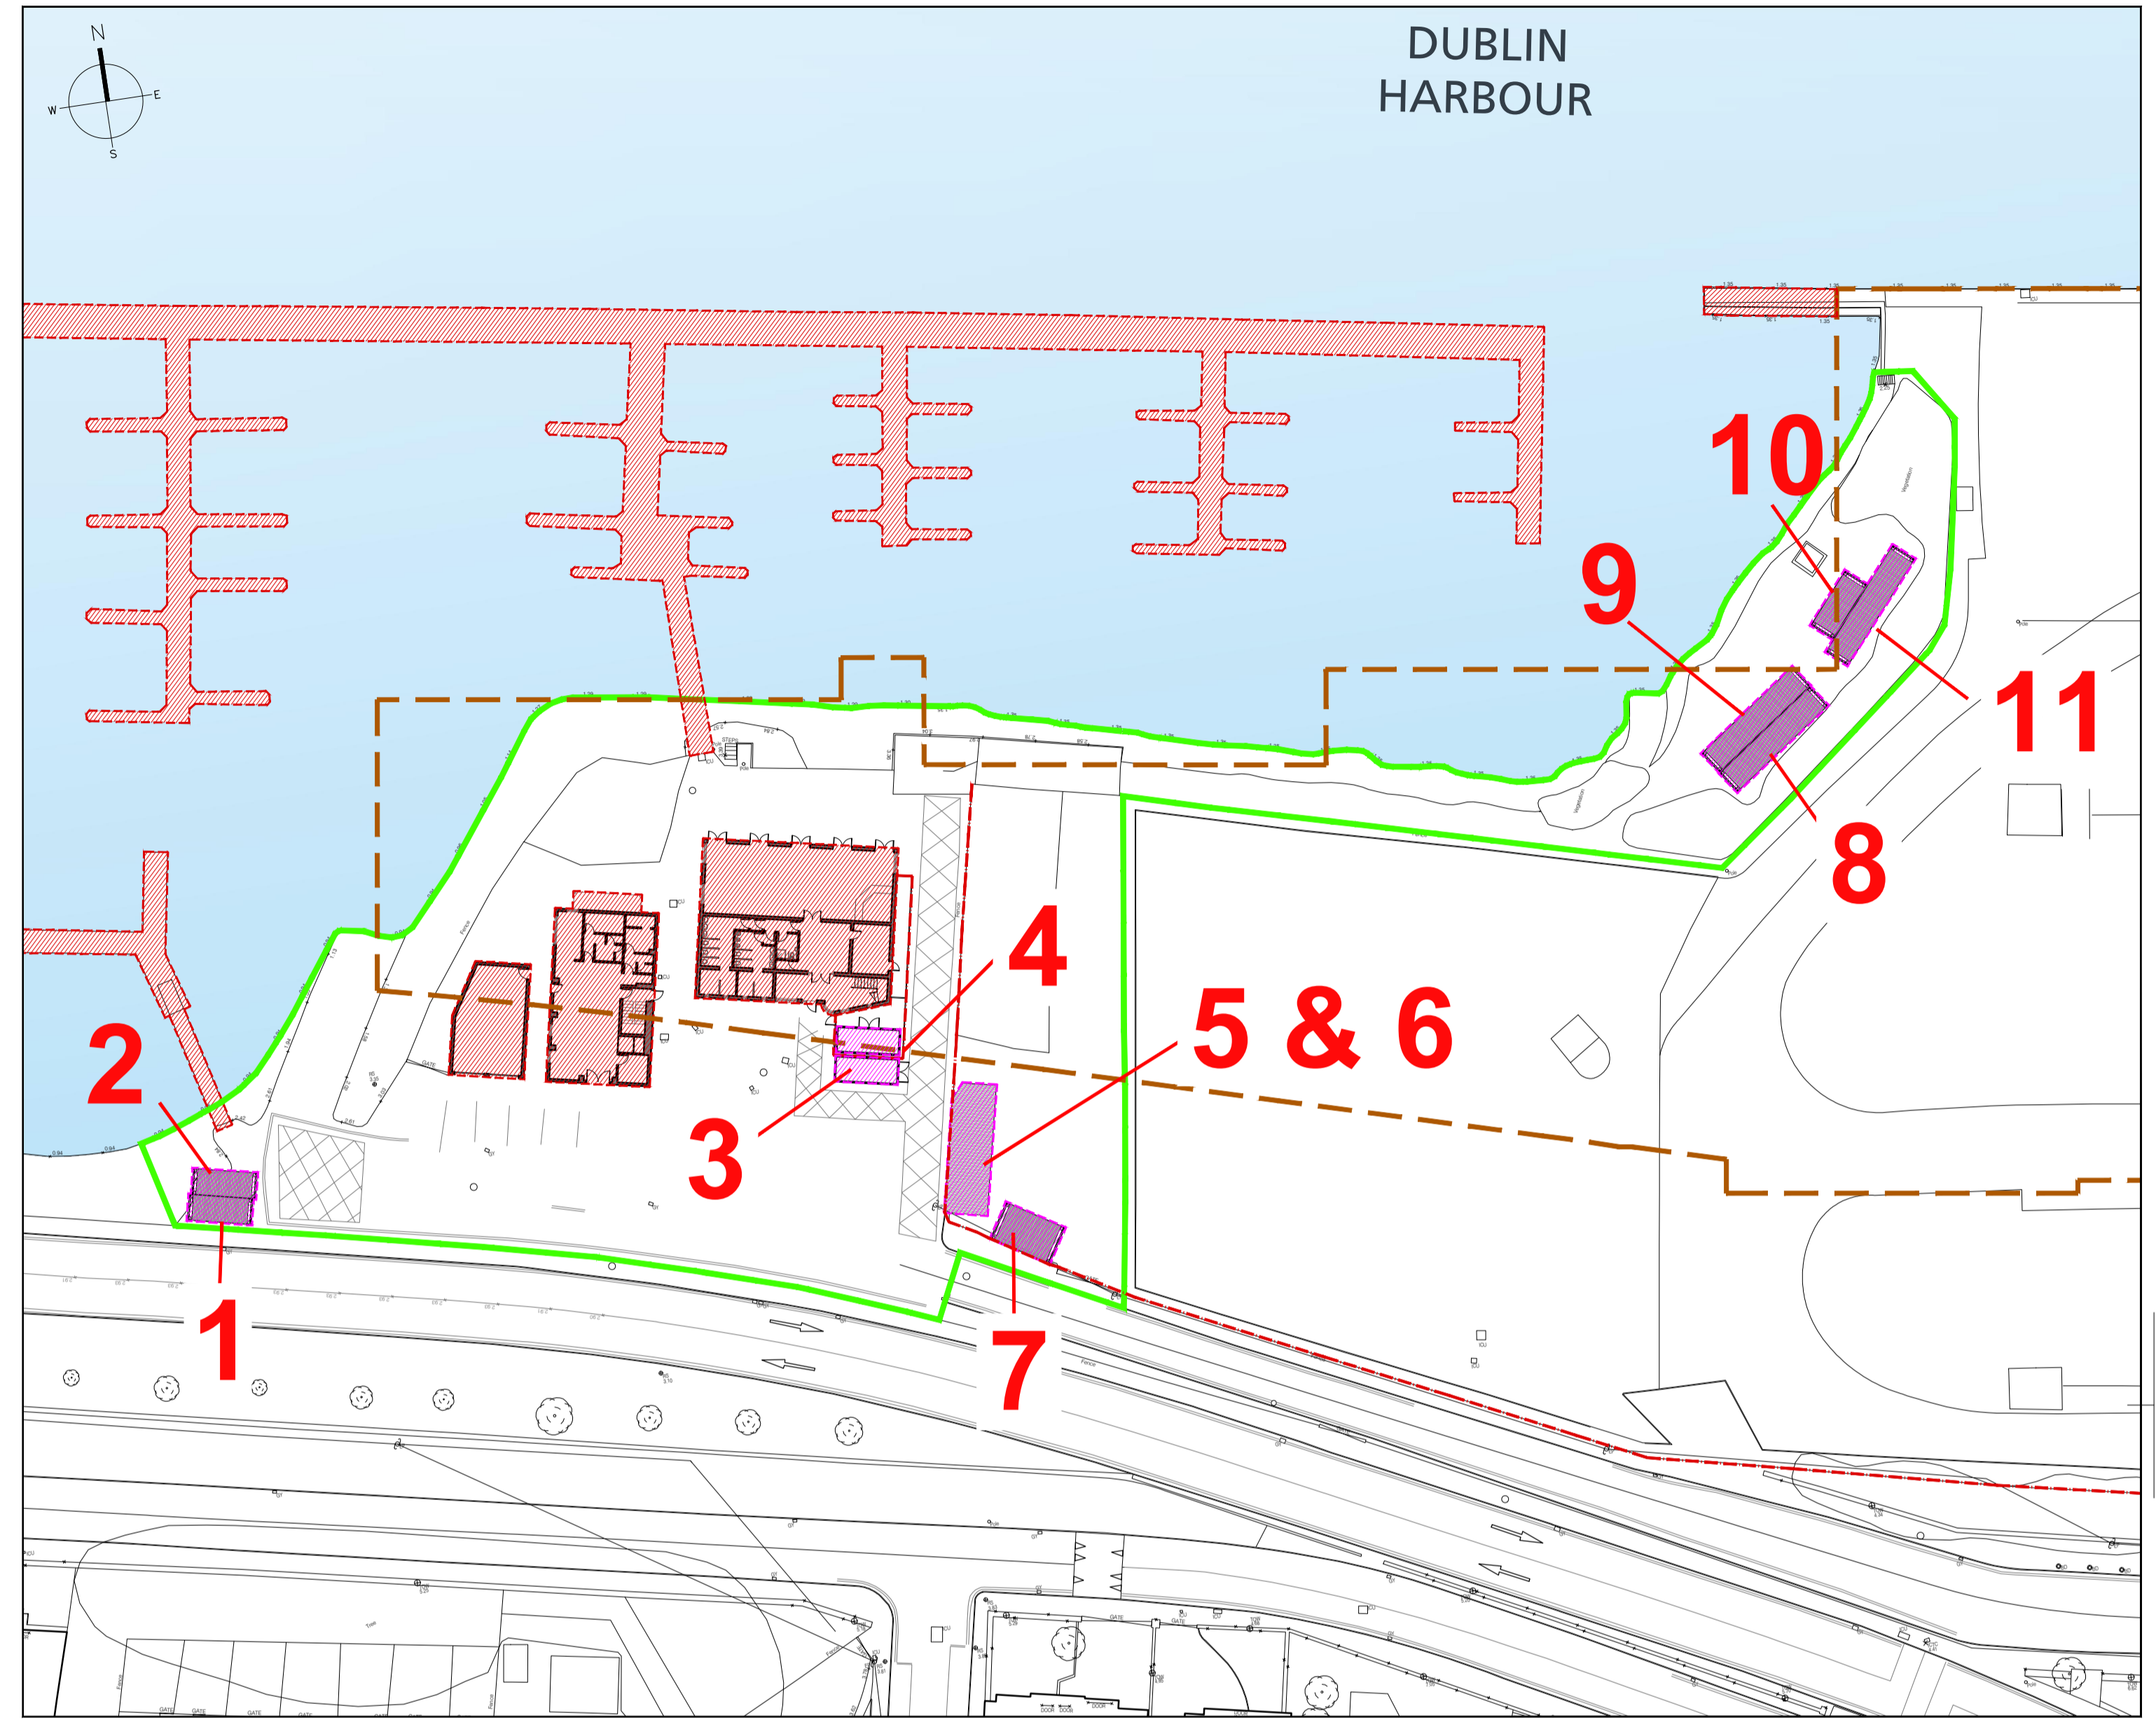


05 Extract from Existing Site Plan (refer to Drawing EX001 for full details)
EX102 1:500

ISSUED FOR INFORMATION ONLY, NOT FOR CONSTRUCTION

NOTES:
Do not scale from this drawing.
Any discrepancies found on site to be reported to Darmody Architects immediately.
Any discrepancies found on drawings to be reported to Darmody Architects immediately.
Refer to engineers drawings for structural details.
All dimensions sized to blockwork.

Rev.	Description	Date	Initials
TAILTE EIREANN LICENCE NO: CV AL50381923 @ Tailte Eireann - Surveying			
XREF'S CAD REF.			

DRAWING KEY	
	Existing Structures/Buildings to be Demolished
	Existing Temporary Storage Containers to be cleared from site
	Existing steel palisade/timber fence to be Removed
	Extent of Existing Clubs (rowing, boat, yacht) and associated structures
	Extent of Proposed Maritime Village

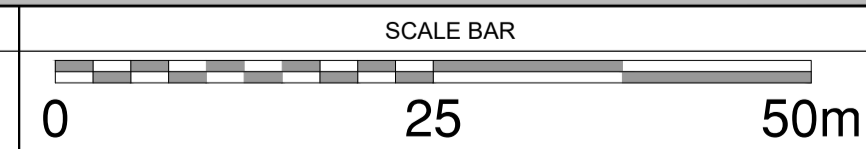

DRAWING KEY NORTH POINT


creative innovative flexible



darmody
architecture

91 Townsend Street, Dublin 2
353 1 672 9907
info@darmodyarchitecture.com
darmodyarchitecture.com

Rev. No.	Scale	Date	Dm. By	Chkd. By	Issue
	1:500 @ A1	27/06/2024	S. Moloney	Tim Darmody	PLANNING

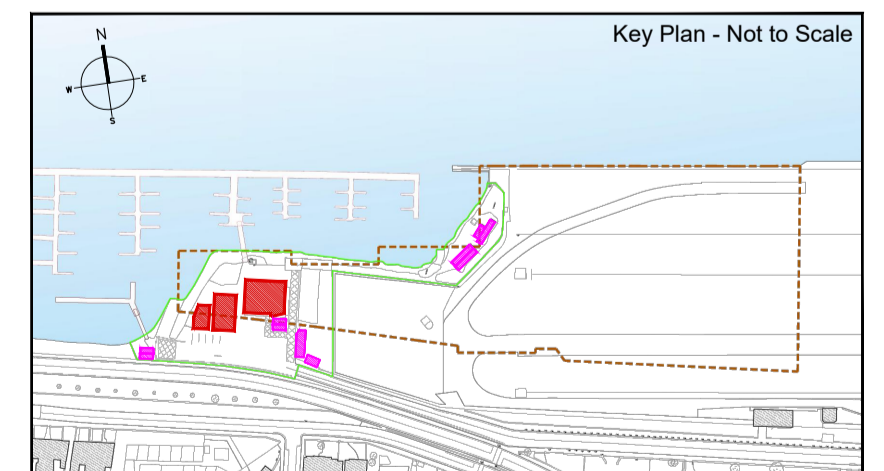

Project	3FM Project
Title	Maritime Village: Proposed Site Clearance of Temporary Structures
Client	Dublin Port Company
Dwg. No.	CP1901_010-DA-00-00-DR-A-EX102
Job No.	22061