




03 Proposed Boat Maintenance Building Roof Plan
PA121 1:200

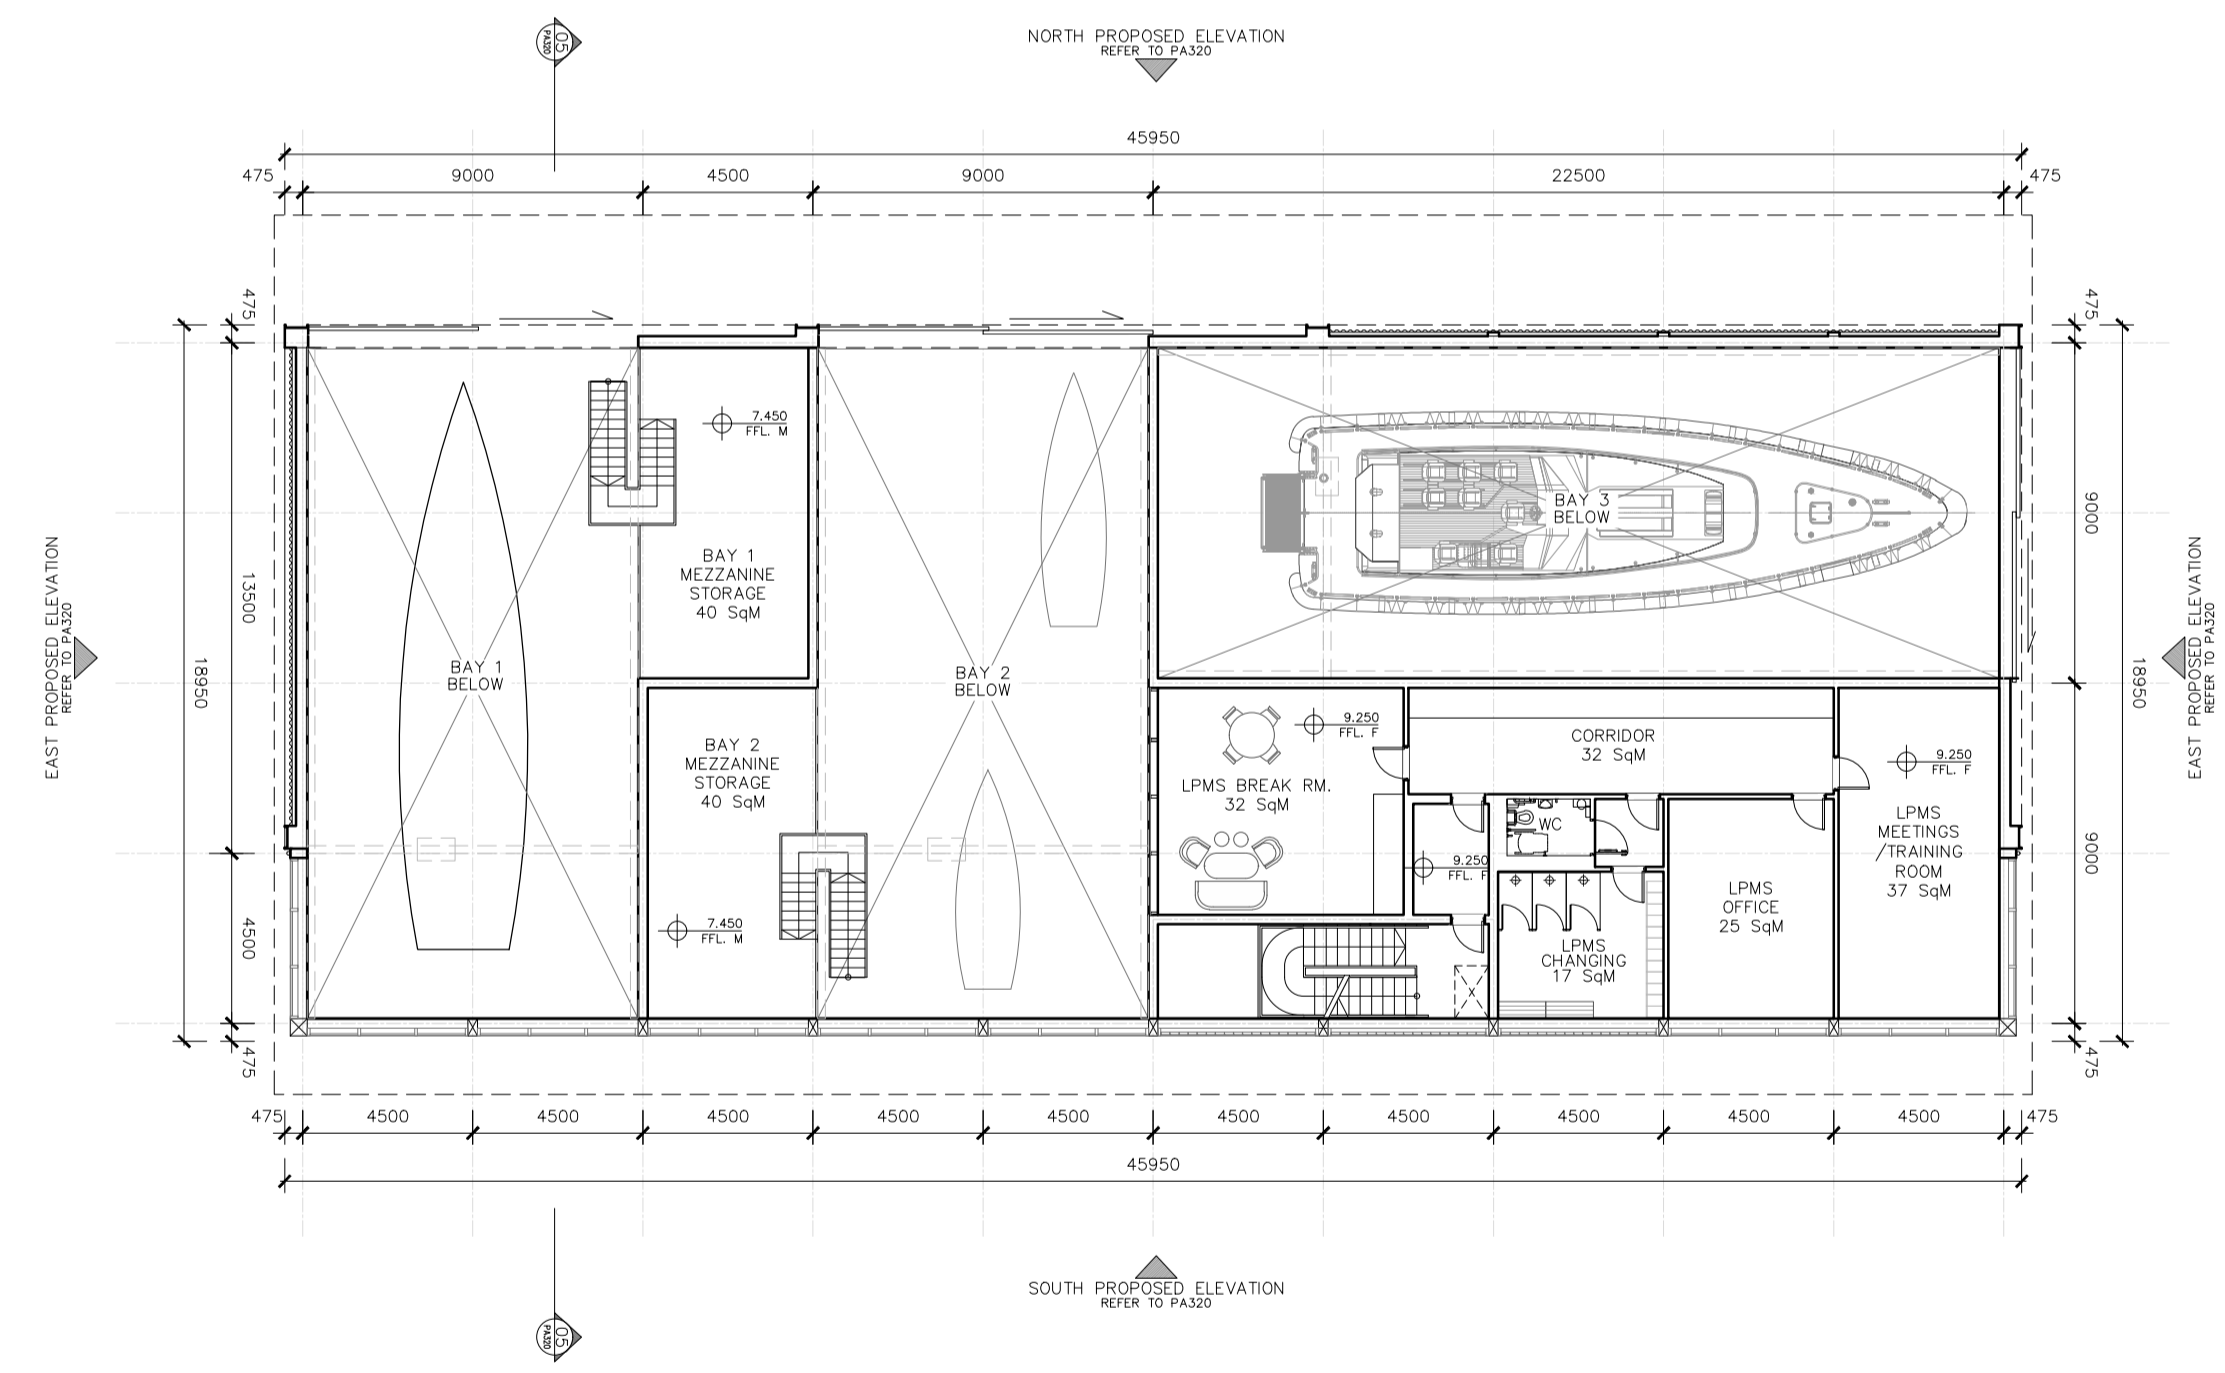

02 Proposed Boat Maintenance Building First Floor Plan
PA121 1:200

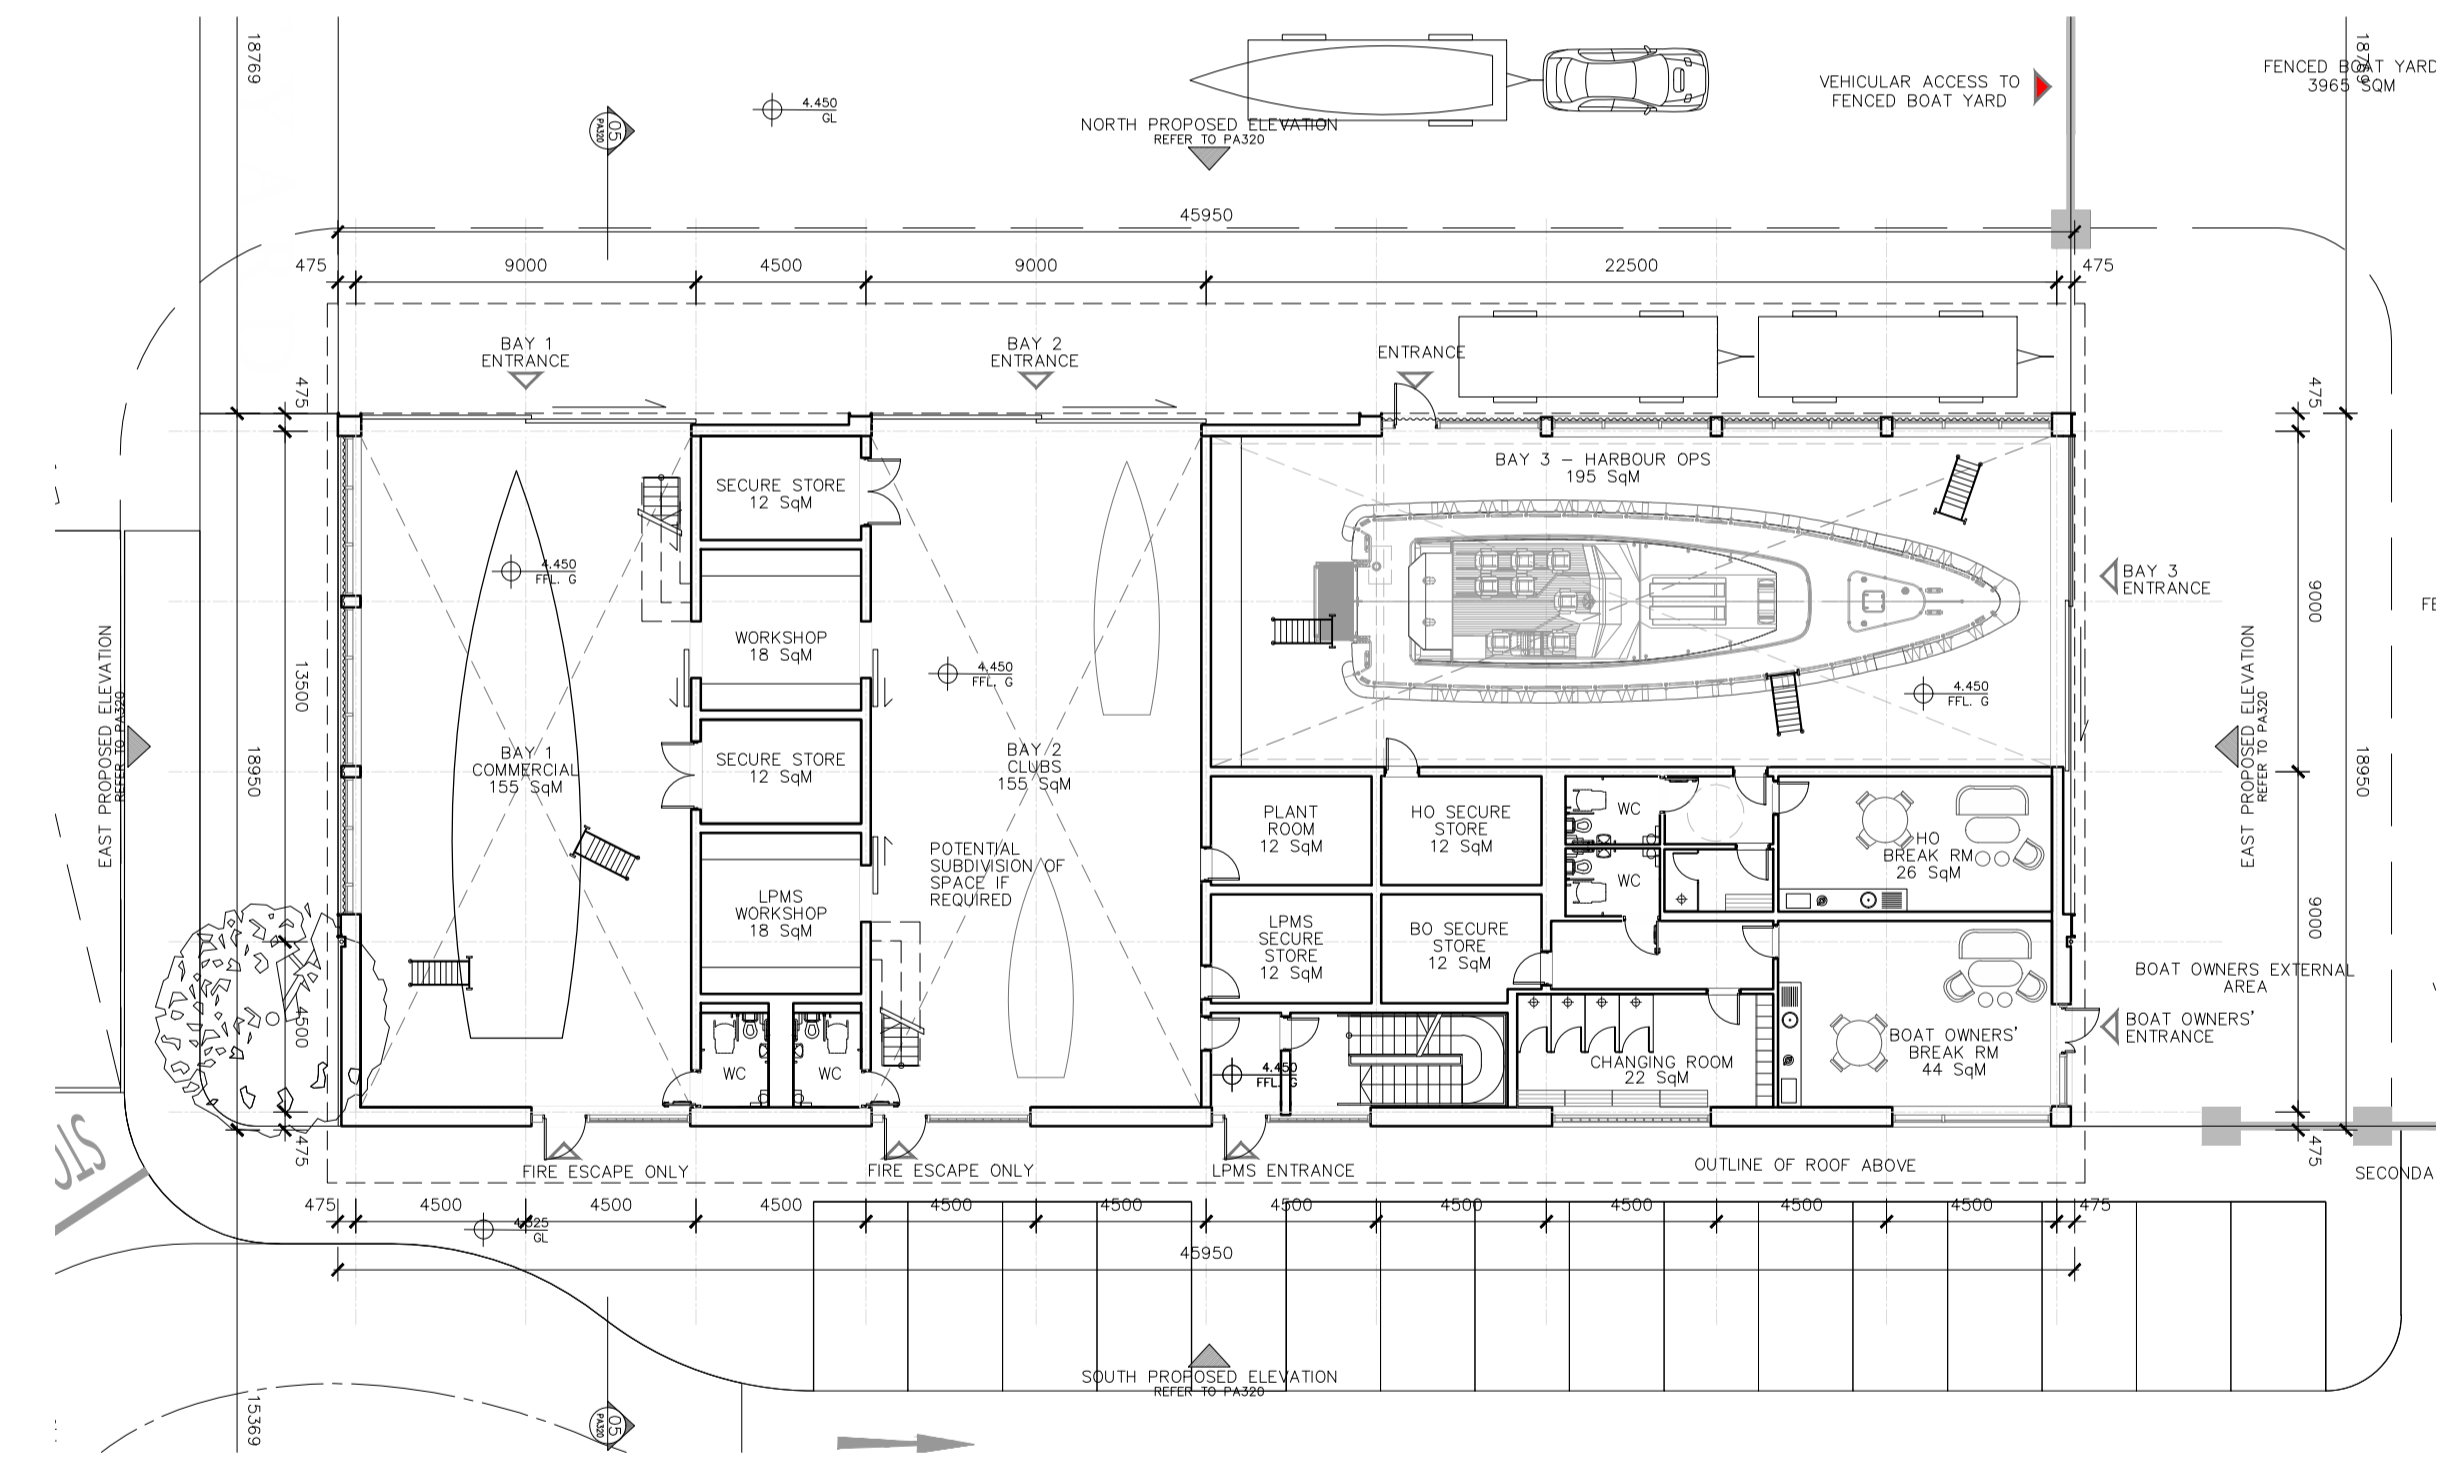

01 Proposed Boat Maintenance Building Ground Floor Plan
PA121 1:200

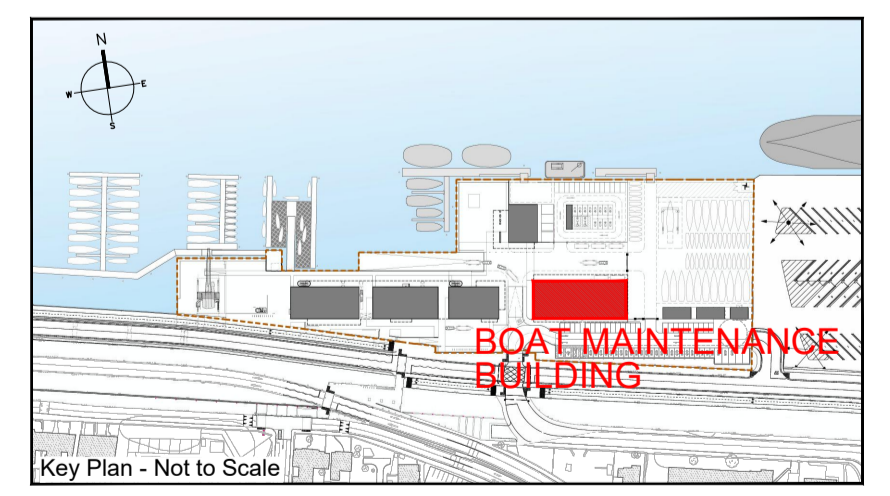

ISSUED FOR PLANNING ONLY, NOT FOR CONSTRUCTION

<p>NOTES:</p> <p>Do not scale from this drawing.</p> <p>Any discrepancies found on site to be reported to Darmody Architects immediately.</p> <p>Any discrepancies found on drawings to be reported to Darmody Architects immediately.</p> <p>Refer to engineers drawings for structural details.</p> <p>All dimensions sized to blockwork.</p>	<p>Rev. Description. Date. Initials.</p>		<p>DRAWING KEY</p> <p>Deineates Maritime Village Site Boundary</p> <p>TAILTE EIREANN LICENCE NO: CV AL50381923 @ Tailte Eireann - Surveying</p>		<p>SCALE BAR</p> <p>0 05 10m</p>		<p>DRAWING KEY</p>		<p>NORTH POINT</p>		<p>creative innovative flexible</p> <p>darmody architecture</p> <p>91 Townsend Street, Dublin 2 353 1 672 9907 info@darmodyarchitecture.com darmodyarchitecture.com</p>		<p>Project: 3FM Project</p>	
	<p>NOTE: ALL DRAWINGS TO BE READ IN CONJUNCTION WITH TTT LANDSCAPE ARCHITECTS, RPS MARINE ENGINEERS, RPS ROAD ENGINEERS, ROD STRUCTURAL ENGINEERS DRAWINGS & SPECIFICATIONS.</p>		<p>XREF'S CAD REF.</p>								<p>Rev. No. Scale Date Dm. By Chkd. By Issue</p> <p>1:200 @ A1 20/06/2024 Savva Zakharov Tim Darmody PLANNING</p>		<p>Title: Maritime Village: Proposed Boat Maintenance Building - Floor Plans</p> <p>Client: Dublin Port Company</p> <p>Dwg. No. CP1901_010-DA-00-XX-DR-A-PA121 Job No. 22061</p>	