




01 Proposed North Elevation
PA404 1:200

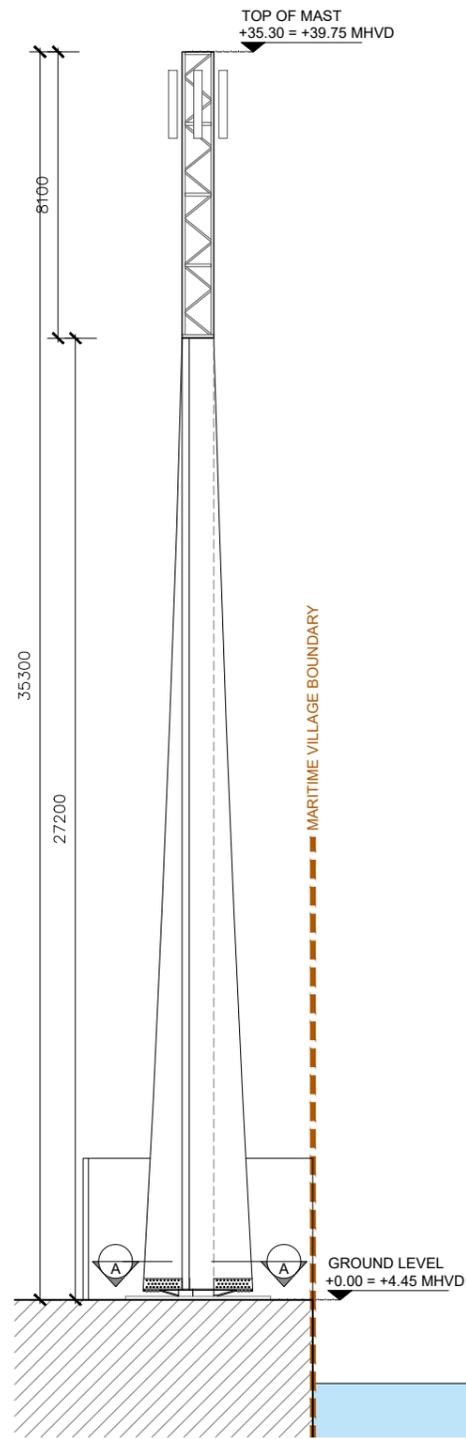


02 Proposed East Elevation
PA404 1:200

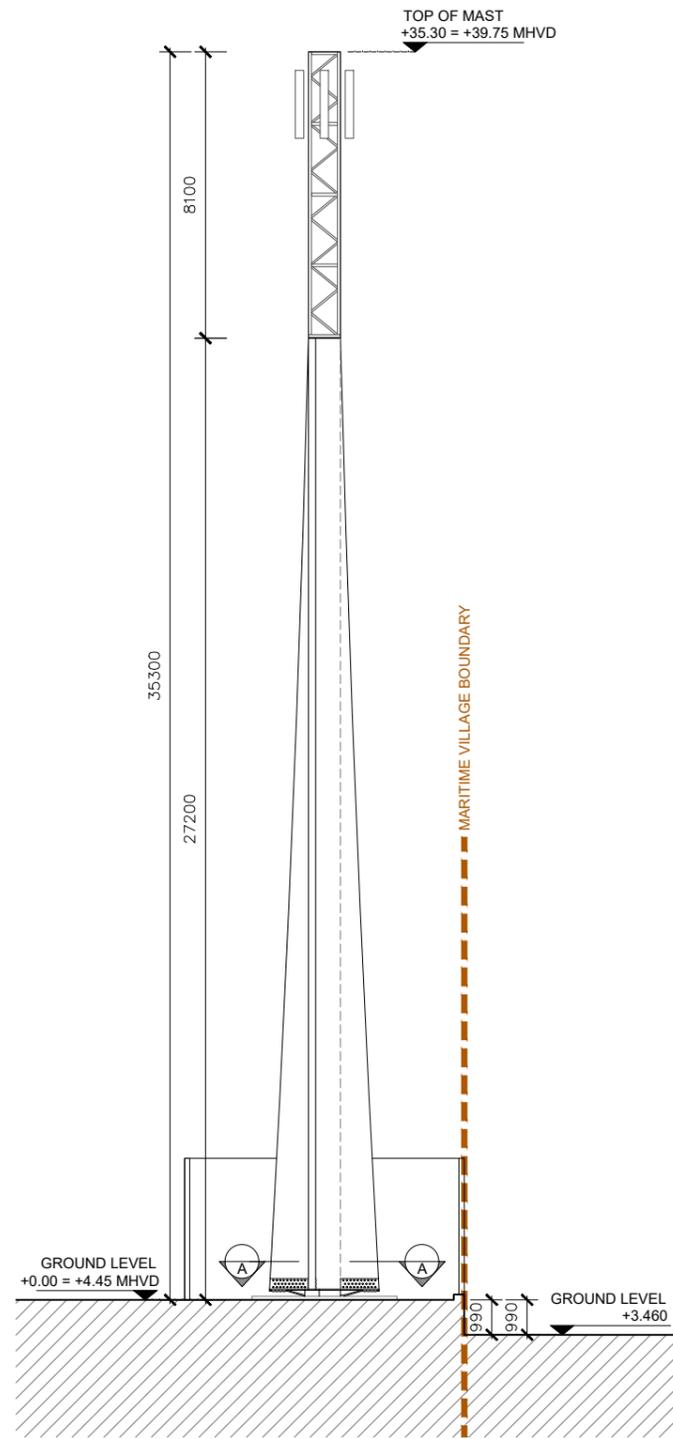


03 Proposed South Elevation
PA404 1:200

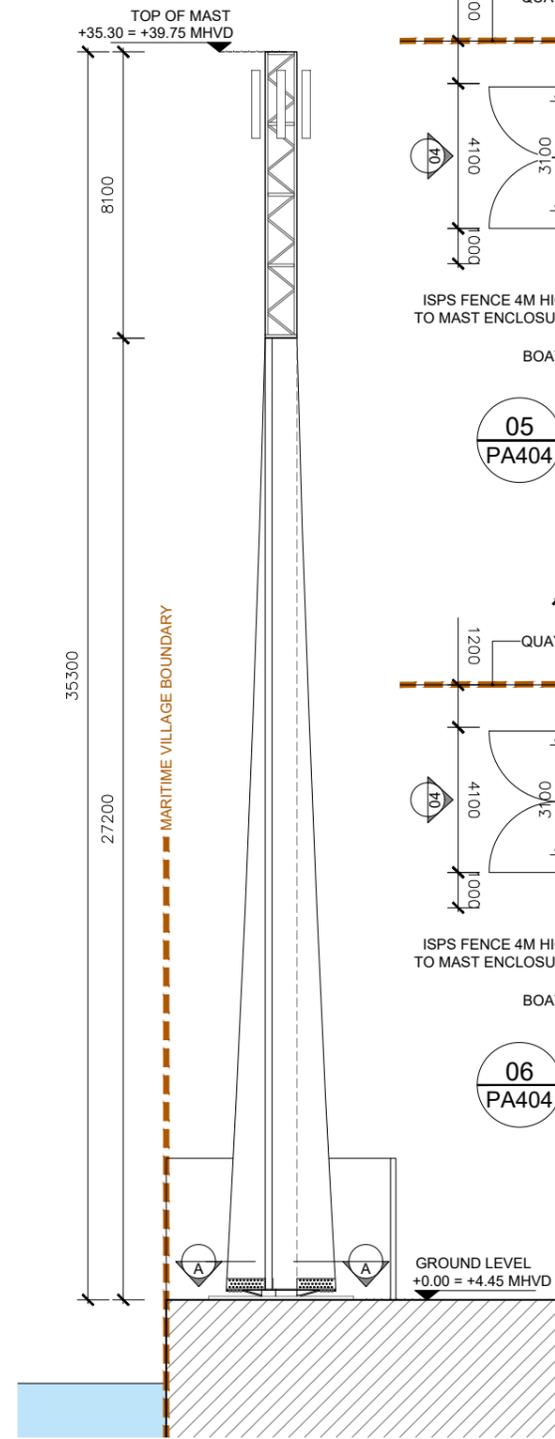



04 Proposed West Elevation
PA404 1:200

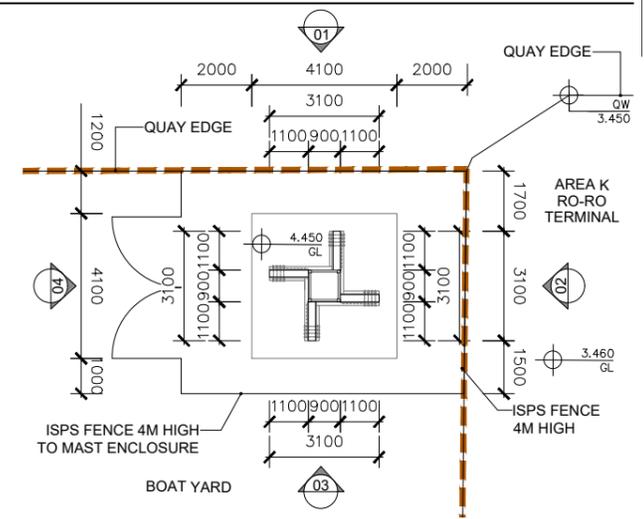

05 Proposed Plan
PA404 1:200

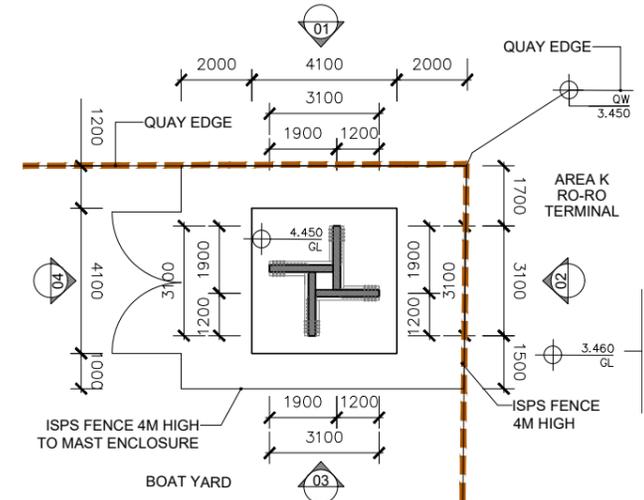

06 Proposed Section Plan A-A
PA404 1:200

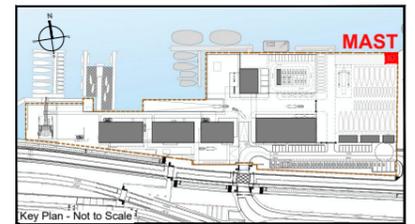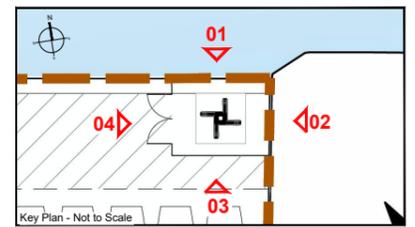

ISSUED FOR INFORMATION ONLY, NOT FOR CONSTRUCTION

| | | | | | | | | | | | | | | |
|---|--|--|---|--|----------------------------------|--|--------------------|--|---|--|--|--|--|--|
| <p>NOTES:</p> <p>Do not scale from this drawing.</p> <p>Any discrepancies found on site to be reported to Darnody Architects immediately.</p> <p>Any discrepancies found on drawings to be reported to Darnody Architects immediately.</p> <p>Refer to engineers drawings for structural details.</p> <p>All dimensions sized to blockwork.</p> | <p>Rev. Description. Date. Initials.</p> | | <p>DRAWING KEY</p> <p>--- Delineates Maritime Village Site Boundary</p> | | <p>SCALE BAR</p> <p>0 05 10m</p> | | <p>DRAWING KEY</p> | | <p>NORTH POINT</p> <p>N</p> <p>W E</p> <p>S</p> | | <p>creative innovative flexible</p> <p>darnody architecture</p> <p>91 Townsend Street, Dublin 2 353 1 672 9907 info@darnodyarchitecture.com darnodyarchitecture.com</p> | | <p>Project: 3FM Project</p> | |
| | <p>XREFS</p> <p>CAD REF.</p> | | | | | | | | | | <p>Rev. No. Scale Date Dm. By Chkd. By Issue</p> <p>1:200 @ A3 20/06/2024 Adam Brzostek Tim Darnody PLANNING</p> | | <p>Title: Maritime Village: Proposed Mast</p> <p>Client: Dublin Port Company</p> | |
| | | | | | | | | | | | | | <p>Dwg. No. CP1901_010-DA-00-XX-DR-A-PA404</p> <p>Job No. 22061</p> | |