
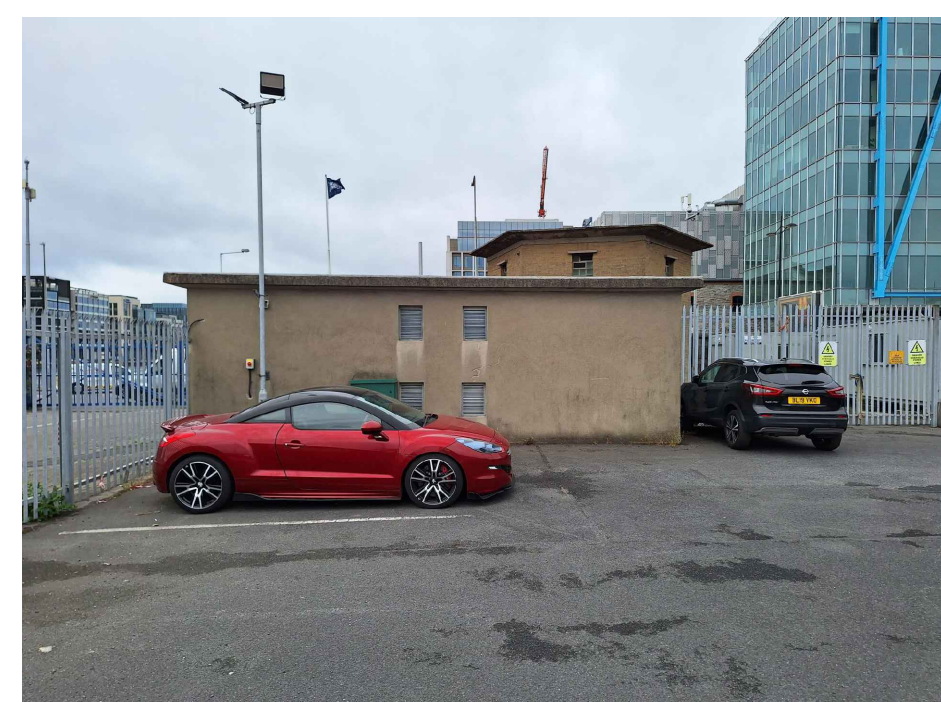


01 Existing 20FT Containers (Structures A & B) to be Removed/Cleared from Site
EX-201-A NTS

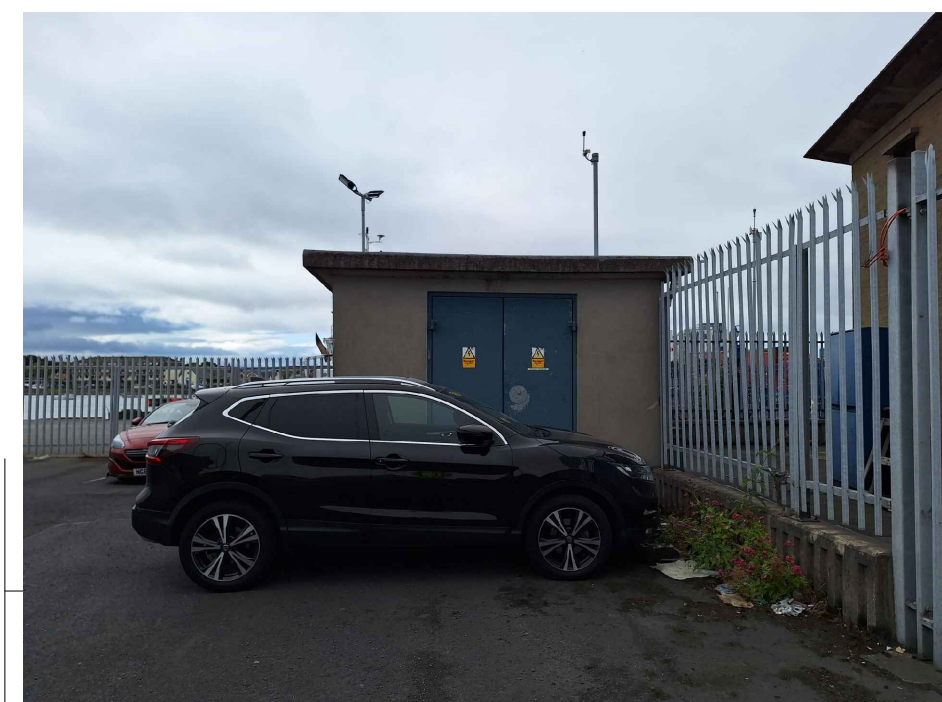


2 Substation (Building C) to be Demolished North Elevation
EX-201-A NTS

3 Substation (Building C) to be Demolished West Elevation
EX-201-A NTS

4 Substation (Building C) to be Demolished East Elevation
EX-201-A NTS



5 Entrance Booth (Structure D) to be Removed/Cleared from Site North Elevation
EX-201-A NTS

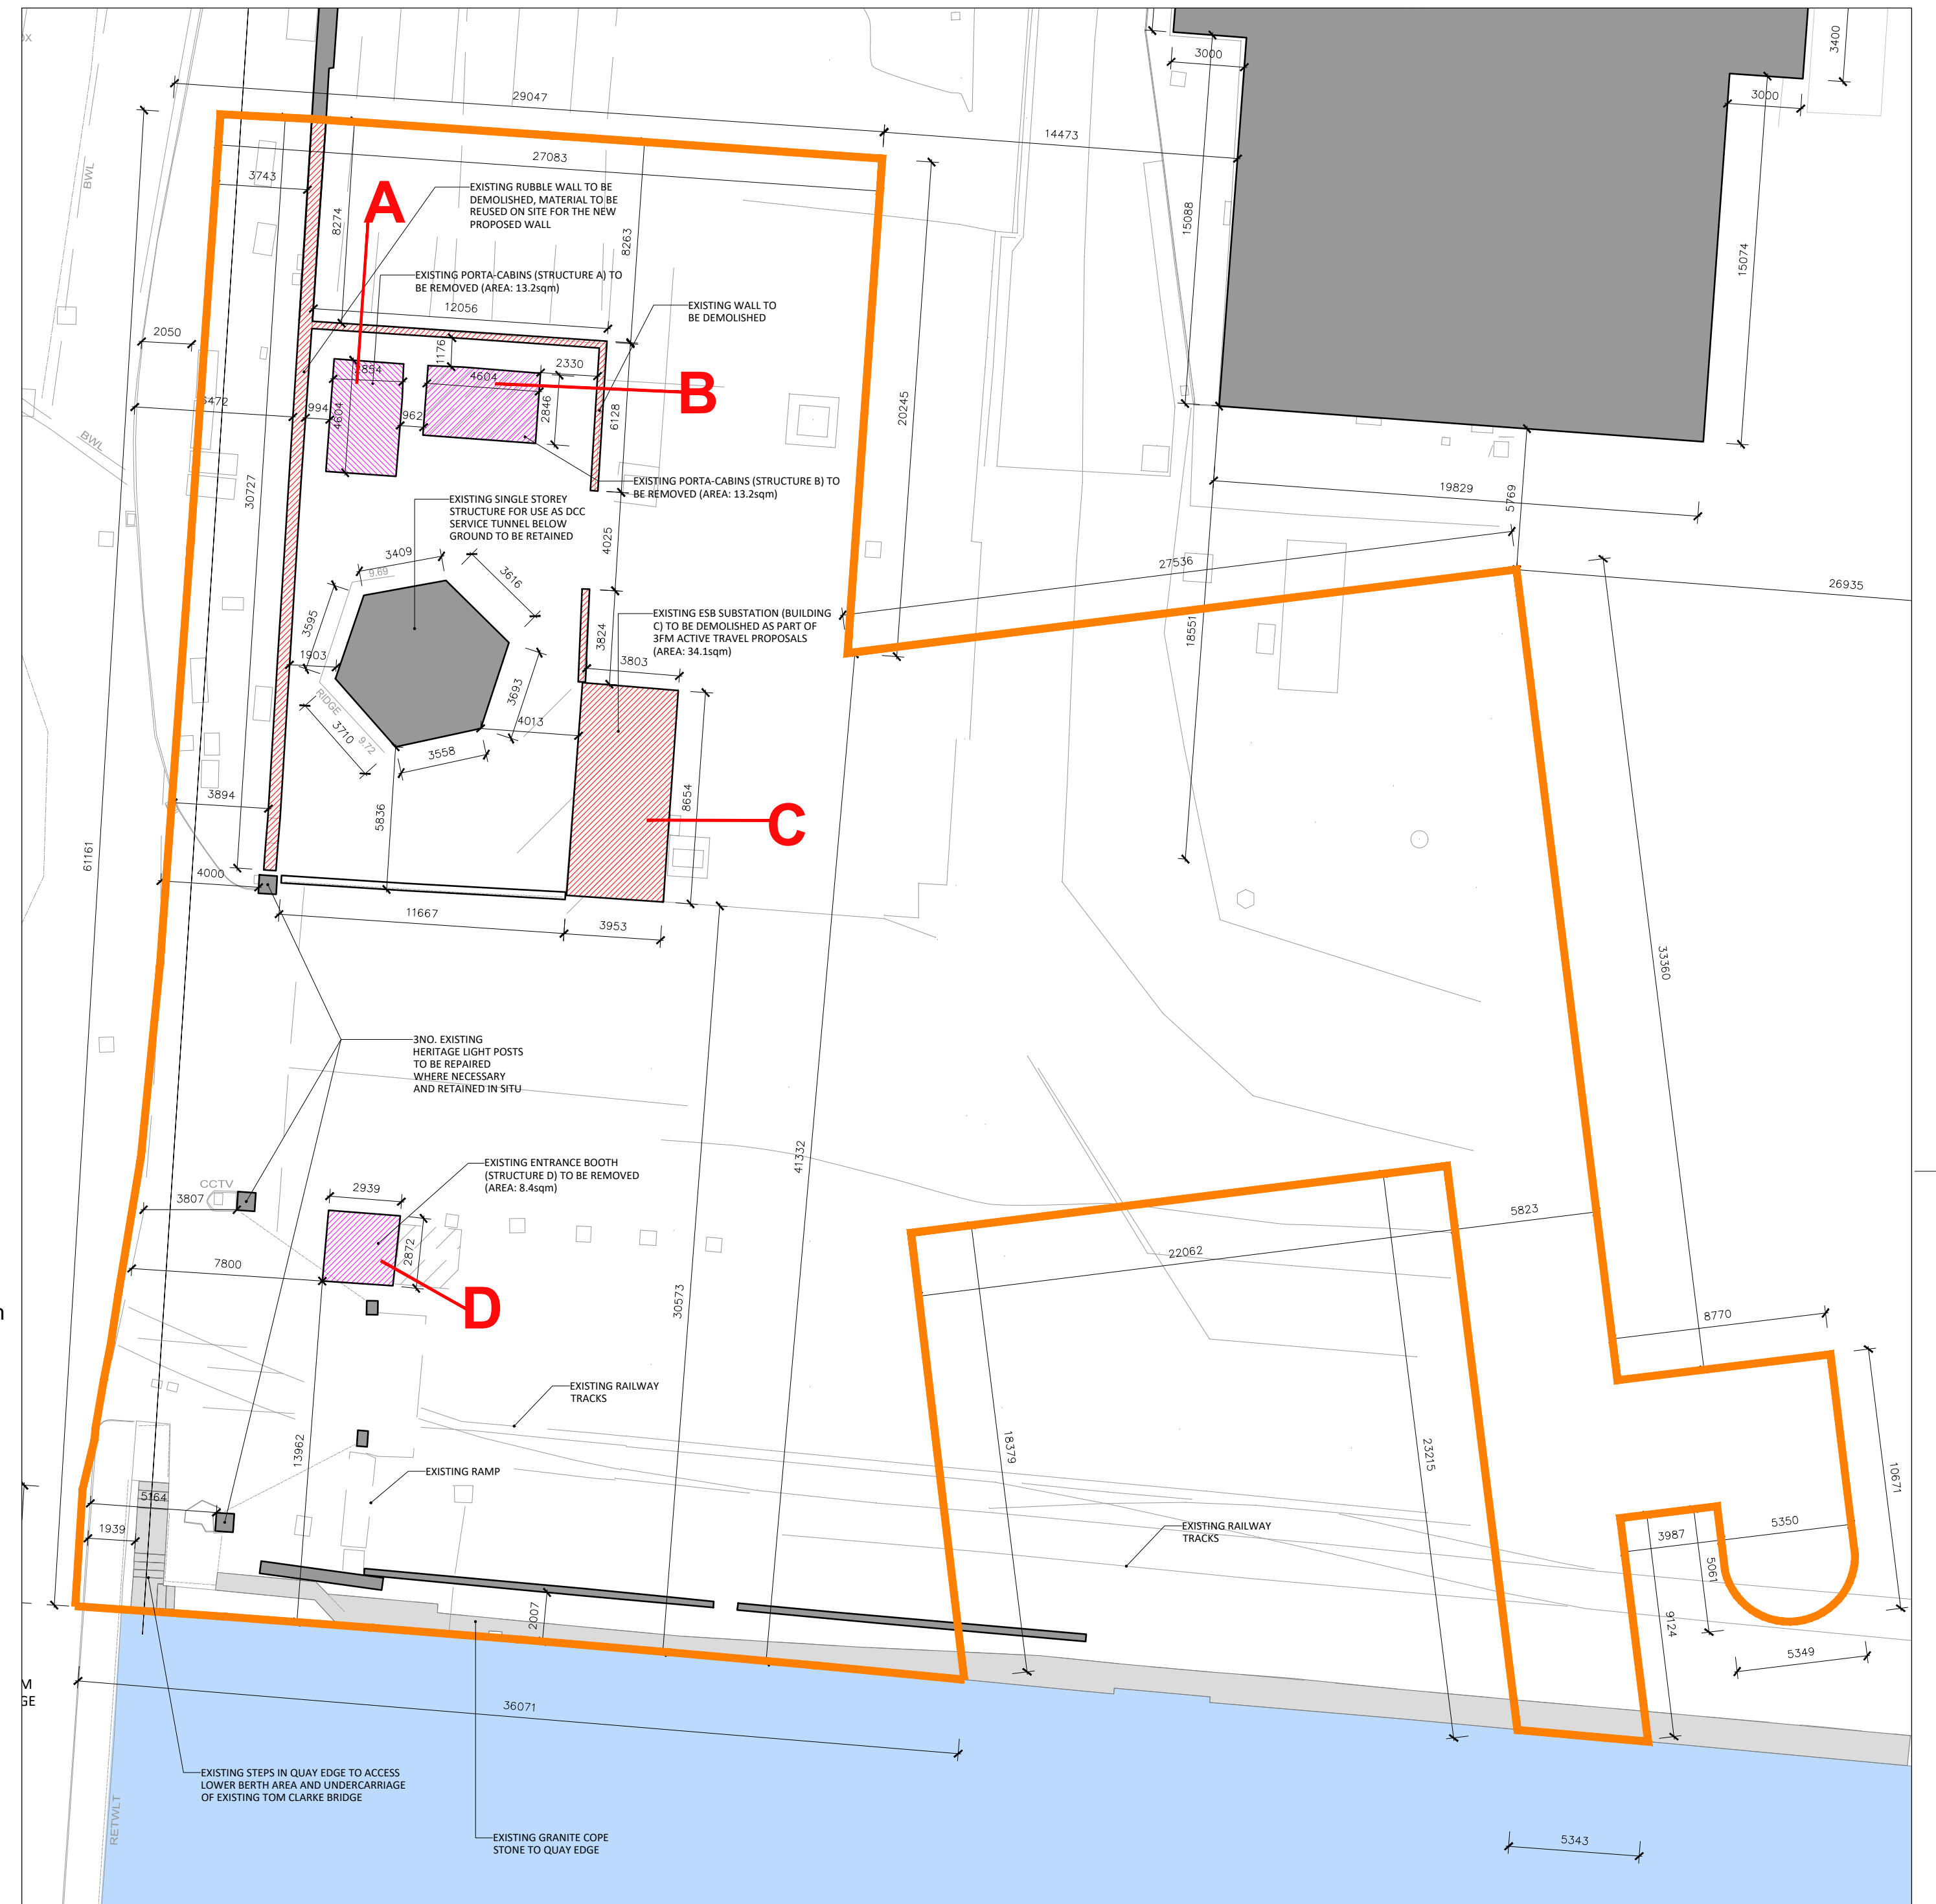

06 Existing Site Plan
EX-201-A 1:200

ISSUED FOR INFORMATION ONLY, NOT FOR CONSTRUCTION

<p>NOTES:</p> <p>Do not scale from this drawing.</p> <p>Any discrepancies found on site to be reported to Darmody Architects immediately.</p> <p>Any discrepancies found on drawings to be reported to Darmody Architects immediately.</p> <p>Refer to engineers drawings for structural details.</p> <p>All dimensions sized to blockwork.</p>	<table border="1"> <thead> <tr> <th>Rev.</th> <th>Description</th> <th>Date</th> <th>Initials</th> </tr> </thead> <tbody> <tr> <td> </td> <td> </td> <td> </td> <td> </td> </tr> </tbody> </table> <p>TAILTE EIREANN LICENCE NO: CV AL50381923 @ Tailte Eireann - Surveying</p>	Rev.	Description	Date	Initials					<p>DRAWING KEY</p> <ul style="list-style-type: none"> Delineates Extent of the Active Travel Route Stop Point A Existing Buildings to be Demolished Existing Temporary Structures to be Removed 	<p>SCALE BAR (IN METERS)</p> <p>0 10 20m</p>	<p>DRAWING KEY</p> <p>NORTH POINT</p>	<p>creative innovative flexible</p> <p>darmody architecture</p> <p>91 Townsend Street, Dublin 2 353 1 672 9907 info@darmodyarchitecture.com darmodyarchitecture.com</p>	<p>Project: 3FM Project</p> <p>Title: Active Travel Route: Stop Point A at North Wall Quay, Proposed Site Clearance of Existing Building/Temporary Structures</p> <p>Client: Dublin Port Company</p>			
	Rev.	Description	Date	Initials													
<table border="1"> <thead> <tr> <th>Rev. No.</th> <th>Scale</th> <th>Date</th> <th>Dm. By</th> <th>Chkd. By</th> <th>Issue</th> </tr> </thead> <tbody> <tr> <td> </td> <td> </td> <td> </td> <td> </td> <td> </td> <td> </td> </tr> </tbody> </table>	Rev. No.	Scale	Date	Dm. By	Chkd. By	Issue							<table border="1"> <tr> <td>Dwg. No.</td> <td>Job No.</td> </tr> <tr> <td>CP1901_011-DA-00-XX-DR-A-EX-201-A</td> <td>22071</td> </tr> </table>	Dwg. No.	Job No.	CP1901_011-DA-00-XX-DR-A-EX-201-A	22071
Rev. No.	Scale	Date	Dm. By	Chkd. By	Issue												
Dwg. No.	Job No.																
CP1901_011-DA-00-XX-DR-A-EX-201-A	22071																