


NOTES

1. Verifying Dimensions.
The contractor shall verify dimensions against such other drawings or site conditions as pertain to this part of the work.
2. Existing Services.
Any information concerning the location of existing services indicated on this drawing is intended for general guidance only. It shall be the responsibility of the contractor to determine and verify the exact horizontal and vertical alignment of all cables, pipes, etc. (both underground and overhead) before work commences.
3. Issue of Drawings.
Hard copies, dwf and pdf will form a controlled issue of the drawing. All other formats (dwg, dxf etc.) are deemed to be an uncontrolled issue and any work carried out based on these files is at the recipient's own risk. RPS will not accept any responsibility for any errors arising from the use of these files, either by human error by the recipient, listing of un-dimensioned measurements, compatibility issues with the recipient's software, and any errors arising when these files are used to aid the recipient's drawing production, or setting out on site.
4. Datum. ITM


Note:

This drawing to be read in conjunction with:
CP1901_3FM_MOXON-SBR-SP-DR-A-100-00005
- SPAR Bridge - Proposed Bridge Plan

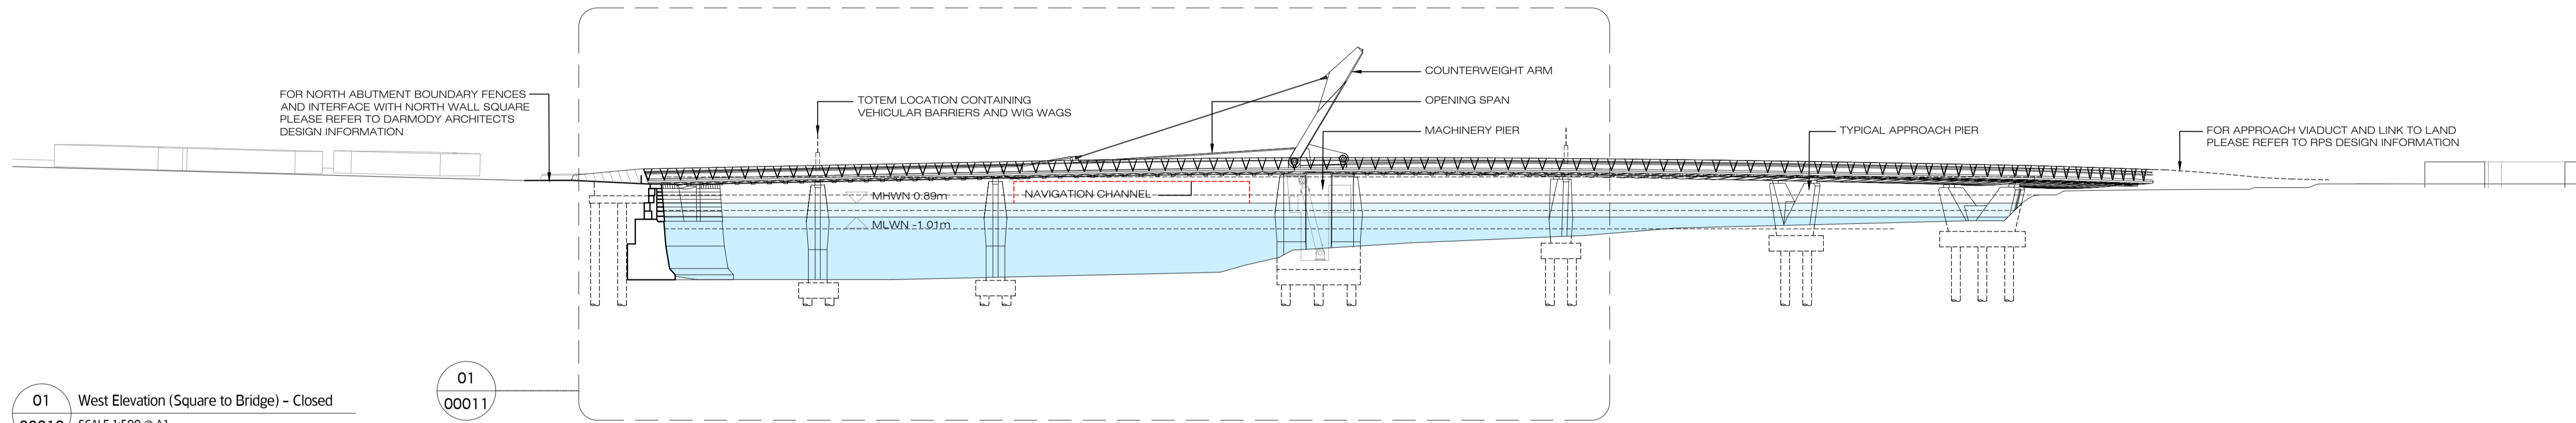

01 West Elevation (Square to Bridge) - Closed
00010 SCALE 1:500 @ A1

01
00011

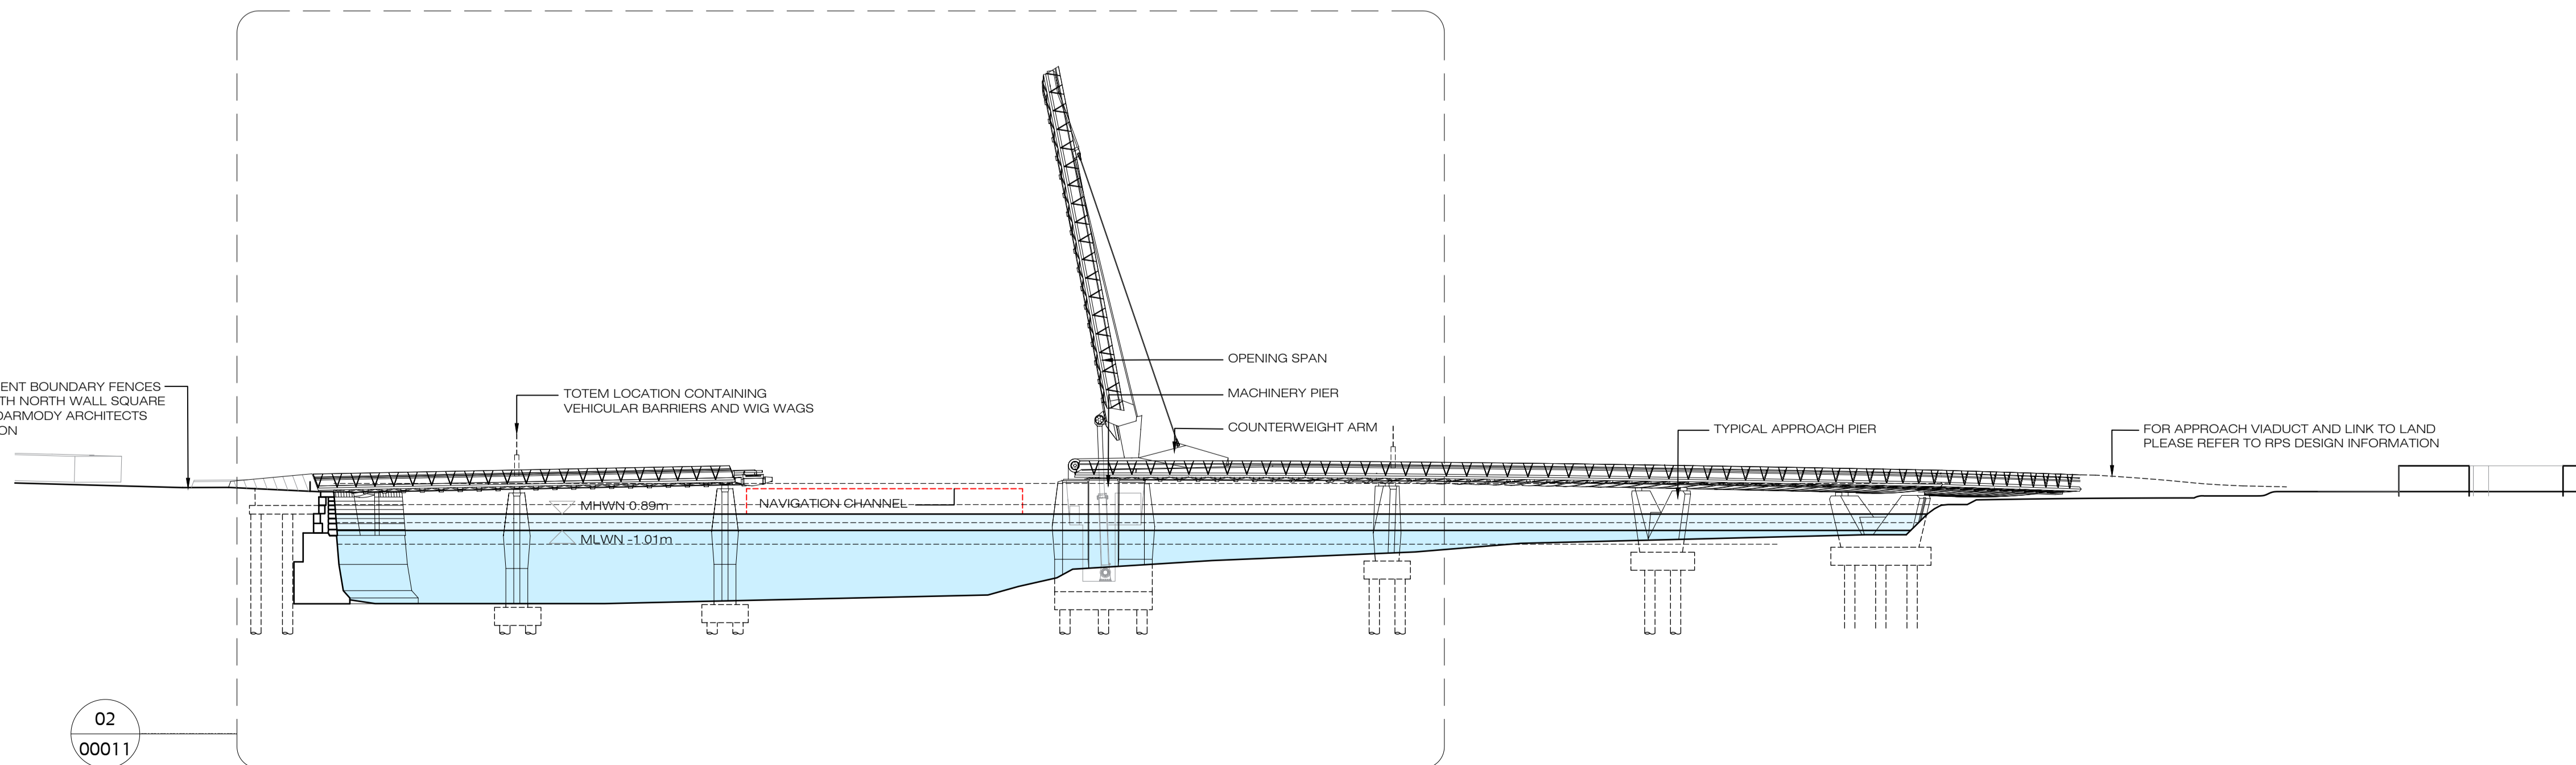


02 West Elevation (Square to Bridge) - Open
00010 SCALE 1:500 @ A1

02
00011

| | | | |
|---|----------------------------|----|----------|
| 4 | Revised for Stage Approval | EG | 28/06/24 |
| 3 | Revised for Stage Approval | EG | 12/06/24 |
| 2 | Revised for Stage Approval | EG | 19/04/24 |
| 1 | Issued for Review | EG | 16/11/23 |

| rev | amendments | check | date |
|-----|------------|-------|------|
|-----|------------|-------|------|

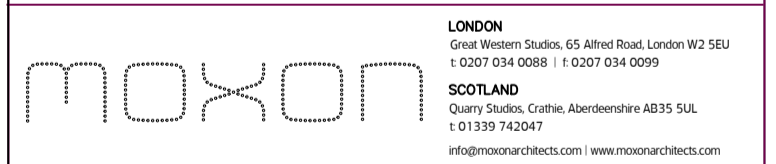

Title
SPAR Bridge
Proposed West Elevation

| | | |
|----------------|------------|---------------|
| Project Number | Sheet Size | Drawing Scale |
| CP1901_3FM | A1 | 1:500 |

Drawing Number
MOXON-SBR-SP-DR-A-100-00010

| | | |
|--------------|--------|----------|
| Drawn By | Status | Revision |
| R. Thebridge | S4 | 4 |

| | | |
|------------|-------------|------------|
| Checked By | Approved By | Date |
| E. Groskin | O. Stross | 28/06/2024 |