



01 Existing North Quay Wall Plan
00031 SCALE 1:200 @ A1

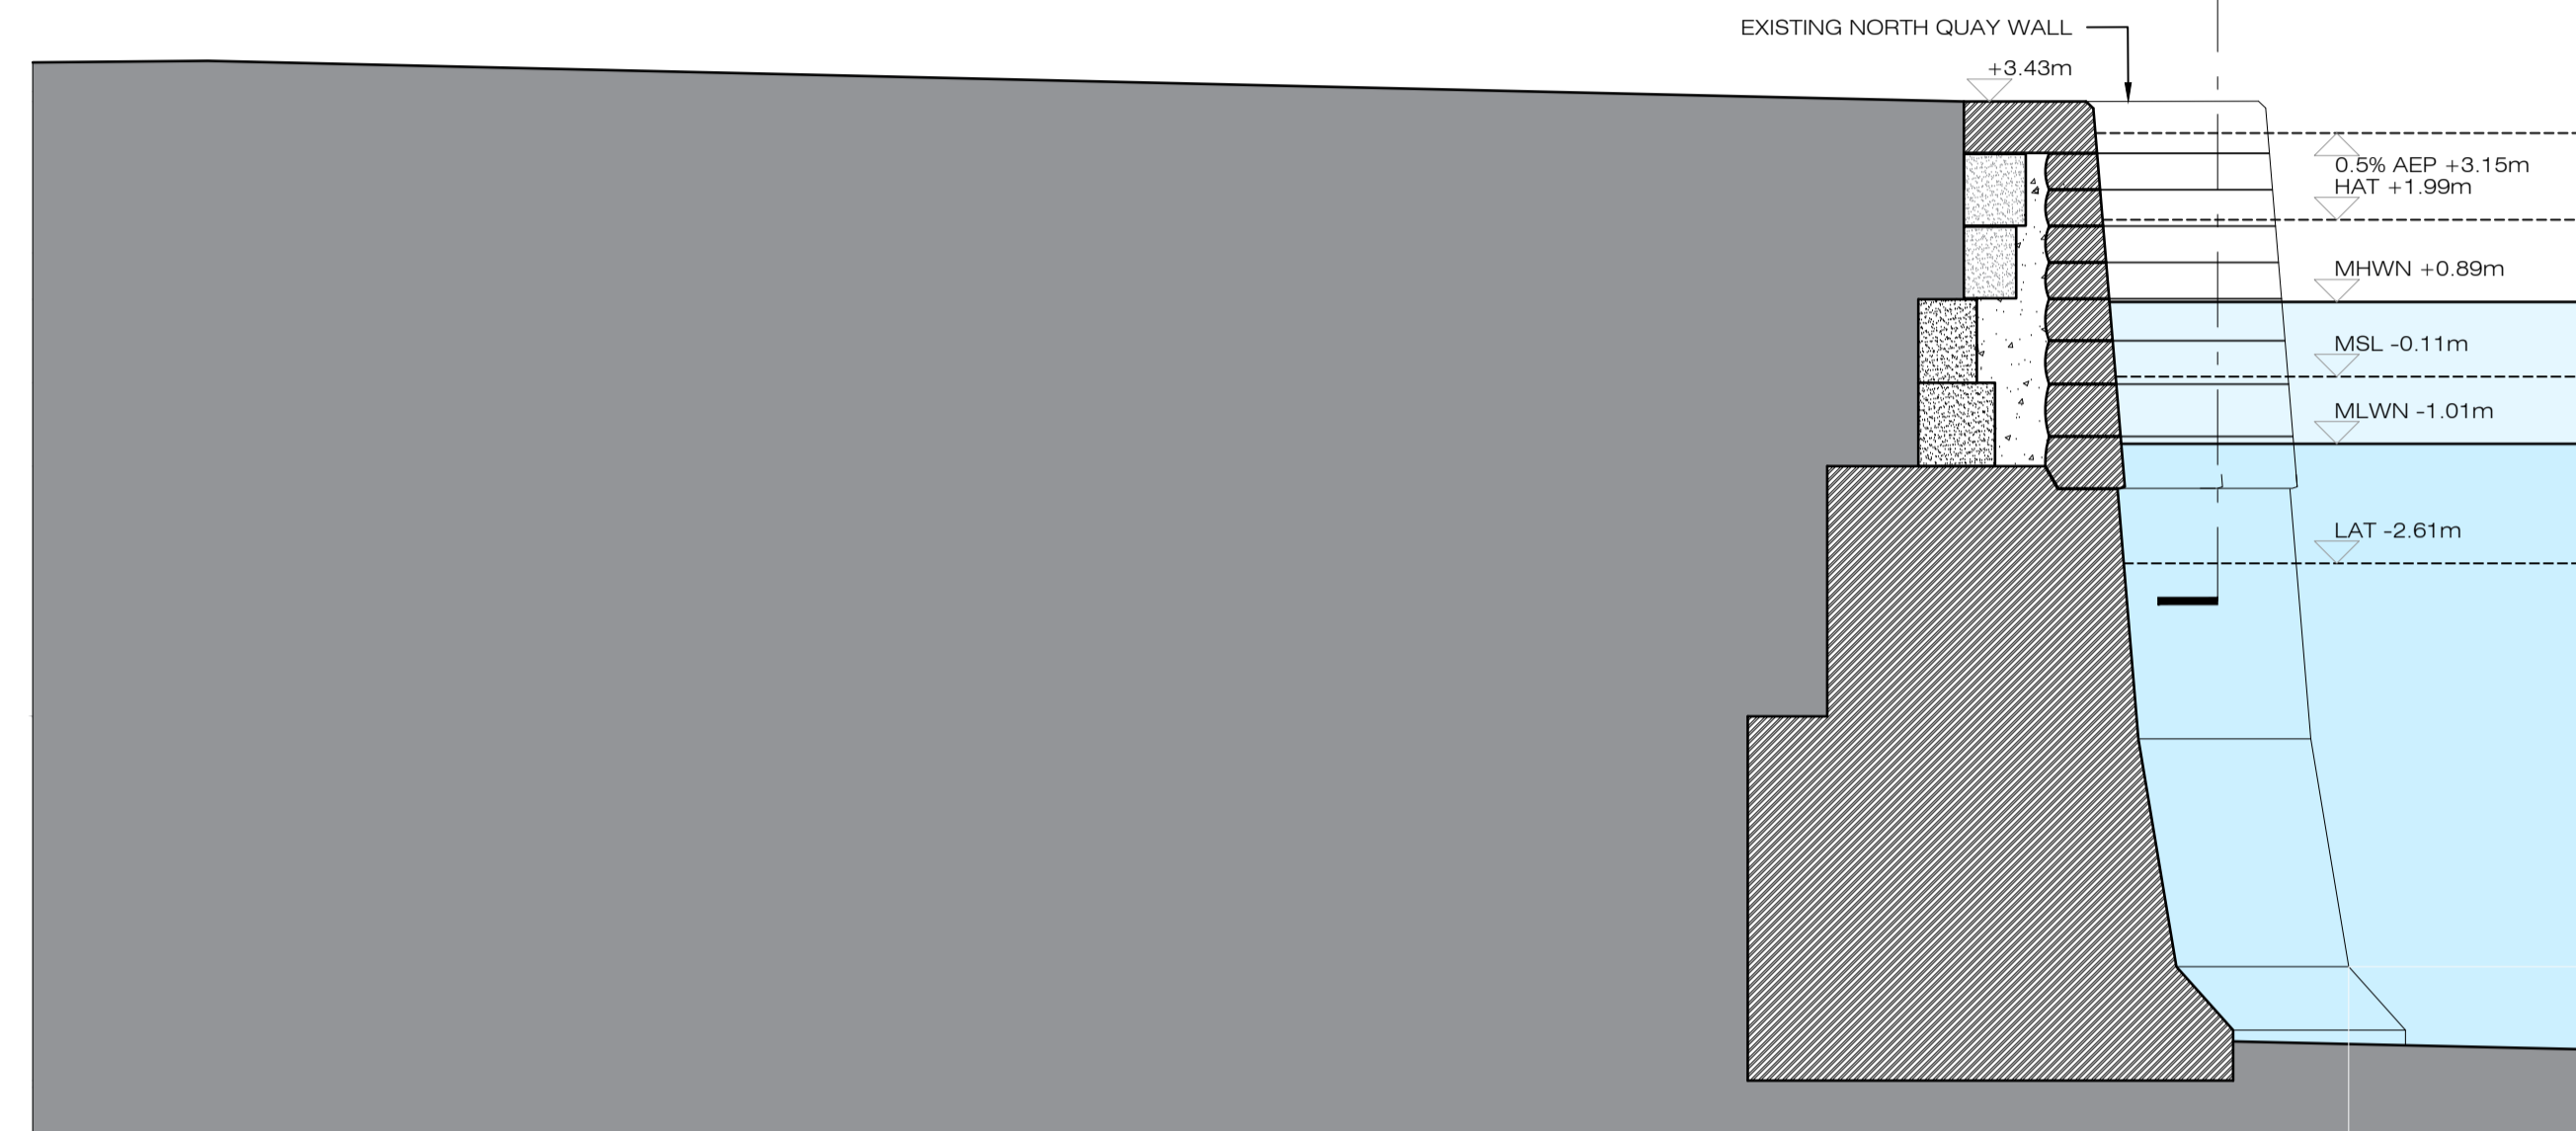

02 Existing North Quay Wall Section
00031 SCALE 1:100 @ A1

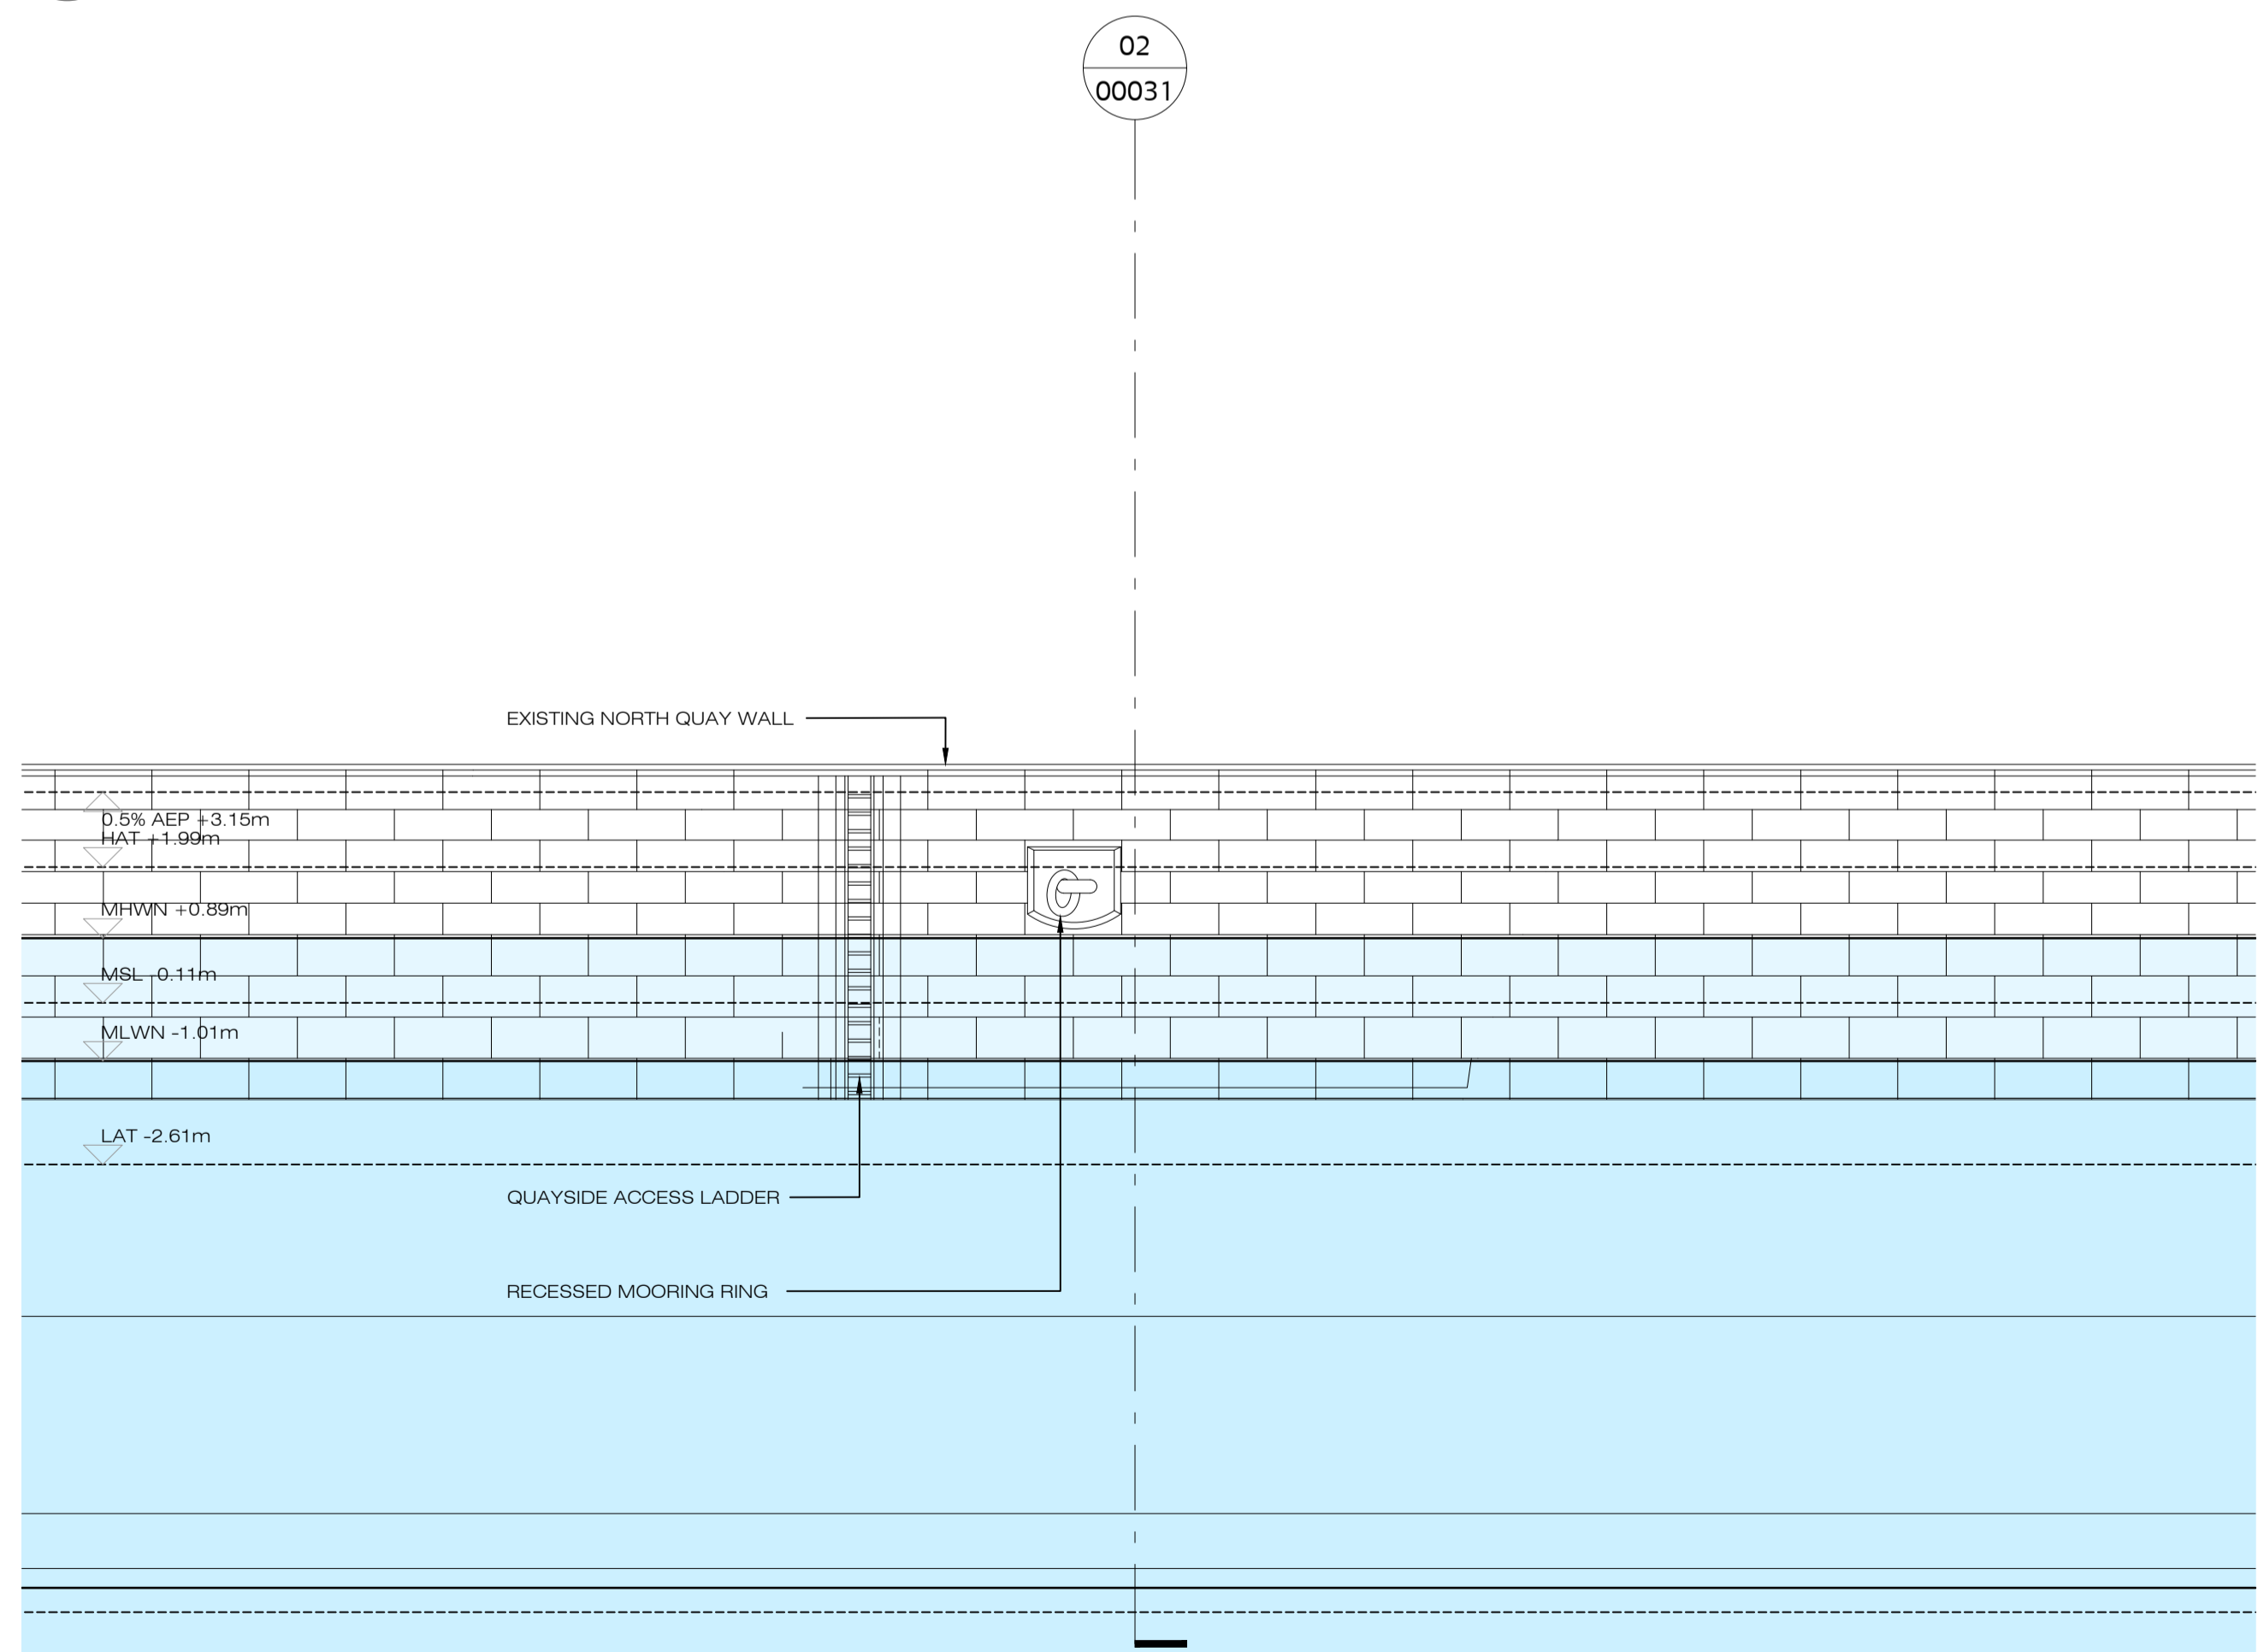

03 Existing North Quay Wall South Elevation
00031 SCALE 1:100 @ A1

NOTES

1. Verifying Dimensions.
The contractor shall verify dimensions against such other drawings or site conditions as pertain to this part of the work.
2. Existing Services.
Any information concerning the location of existing services indicated on this drawing is intended for general guidance only. It shall be the responsibility of the contractor to determine and verify the exact horizontal and vertical alignment of all cables, pipes, etc. (both underground and overhead) before work commences.
3. Issue of Drawings.
Hard copies, dwf and pdf will form a controlled issue of the drawing. All other formats (dwg, dxf etc.) are deemed to be an uncontrolled issue and any work carried out based on these files is at the recipient's own risk. RPS will not accept any responsibility for any errors arising from the use of these files, either by human error by the recipient, listing of un-dimensioned measurements, compatibility issues with the recipient's software, and any errors arising when these files are used to aid the recipient's drawing production, or setting out on site.
4. Datum, ITM

Note:
This drawing to be read in conjunction with:
CP1901_3FM_MOXON-SBR-SP-DR-A-100-00006
- SPAR Bridge - Existing Site Plan

rev	amendments	check	date
1	Issued for Stage Approval	EG	28/06/24

rps **COWI** **eadon CONSULTING**

MOXON

LONDON
One Watling Street, 55 Abchurch Lane, London EC4A 3DF
t: 0207 034 0068 | f: 0207 034 0099
SCOTLAND
Dunfermline, 100 High Street, Dunfermline KY11 1AA
t: 01339 742047
info@moxon.ie | www.moxon.ie

Client

**COMHLAcht CHALAFORT
ATHA CLIAITH
DUBLIN PORT COMPANY**

Project

3FMProject Bringing Dublin Port To 2040

Title
**SPAR Bridge
Existing North Abutment
Detail Arrangement**

Project Number	Sheet Size	Drawing Scale
CP1901_3FM	A1	As Shown

Drawing Number
MOXON-SBR-SP-DR-A-100-00031

Drawn By	Status	Revision
R. Thebridge	S4	1

Checked By	Approved By	Date
E. Groskin	O. Stross	28/06/2024