



Overall Key Map showing Location of Lo-Lo Container Terminal (Area N) [1:25000]

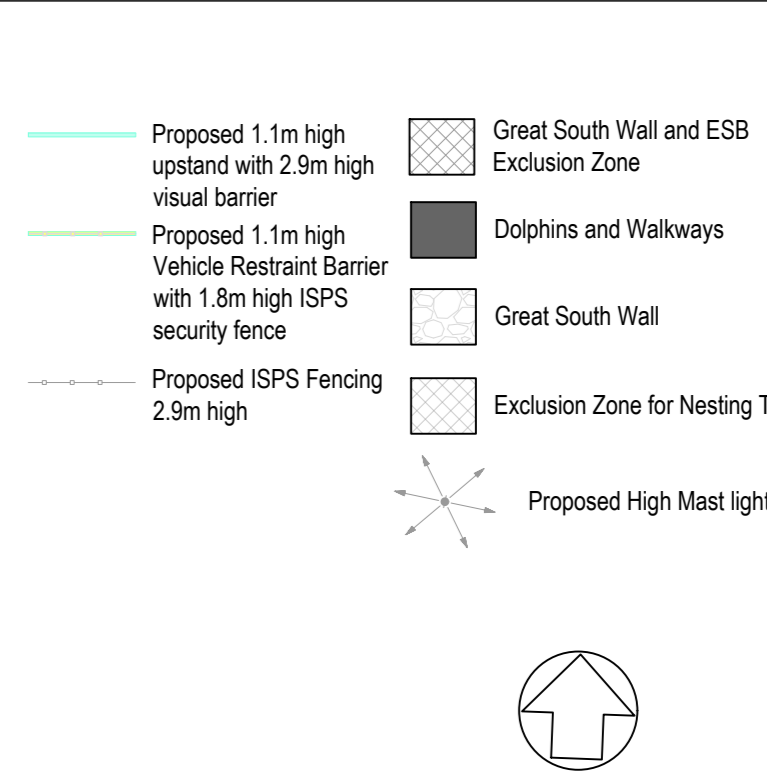

- NOTES**
1. Verifying Dimensions. Dimensions shall be verified against such other drawings or site conditions as pertain to this part of the work.
 2. Existing Services. Any information concerning the location of existing services indicated on this drawing is intended for general guidance only.
 3. Datum. Ordnance Datum Malin (unless noted otherwise). ESB refers to Electricity Service Board. OD refers to Chart Datum. OD refers to Ordnance Datum Malin.
 4. Section and elevation details refer to CP1901-3FM-RPS-S45-06-DR-C-0607 to 0615.
 5. Proposed Drainage Layout refer to CP1901-3FM-RPS-S45-06-DR-C-0616.
 6. Refer to Highways Engineering (HE) Series drawings for Proposed Approach Road details.
 7. 50% of parking spaces are to be provided with fully functional EV charging points. Remaining space to be designed to accommodate future EV charging.
 8. Planning Boundary under this application.

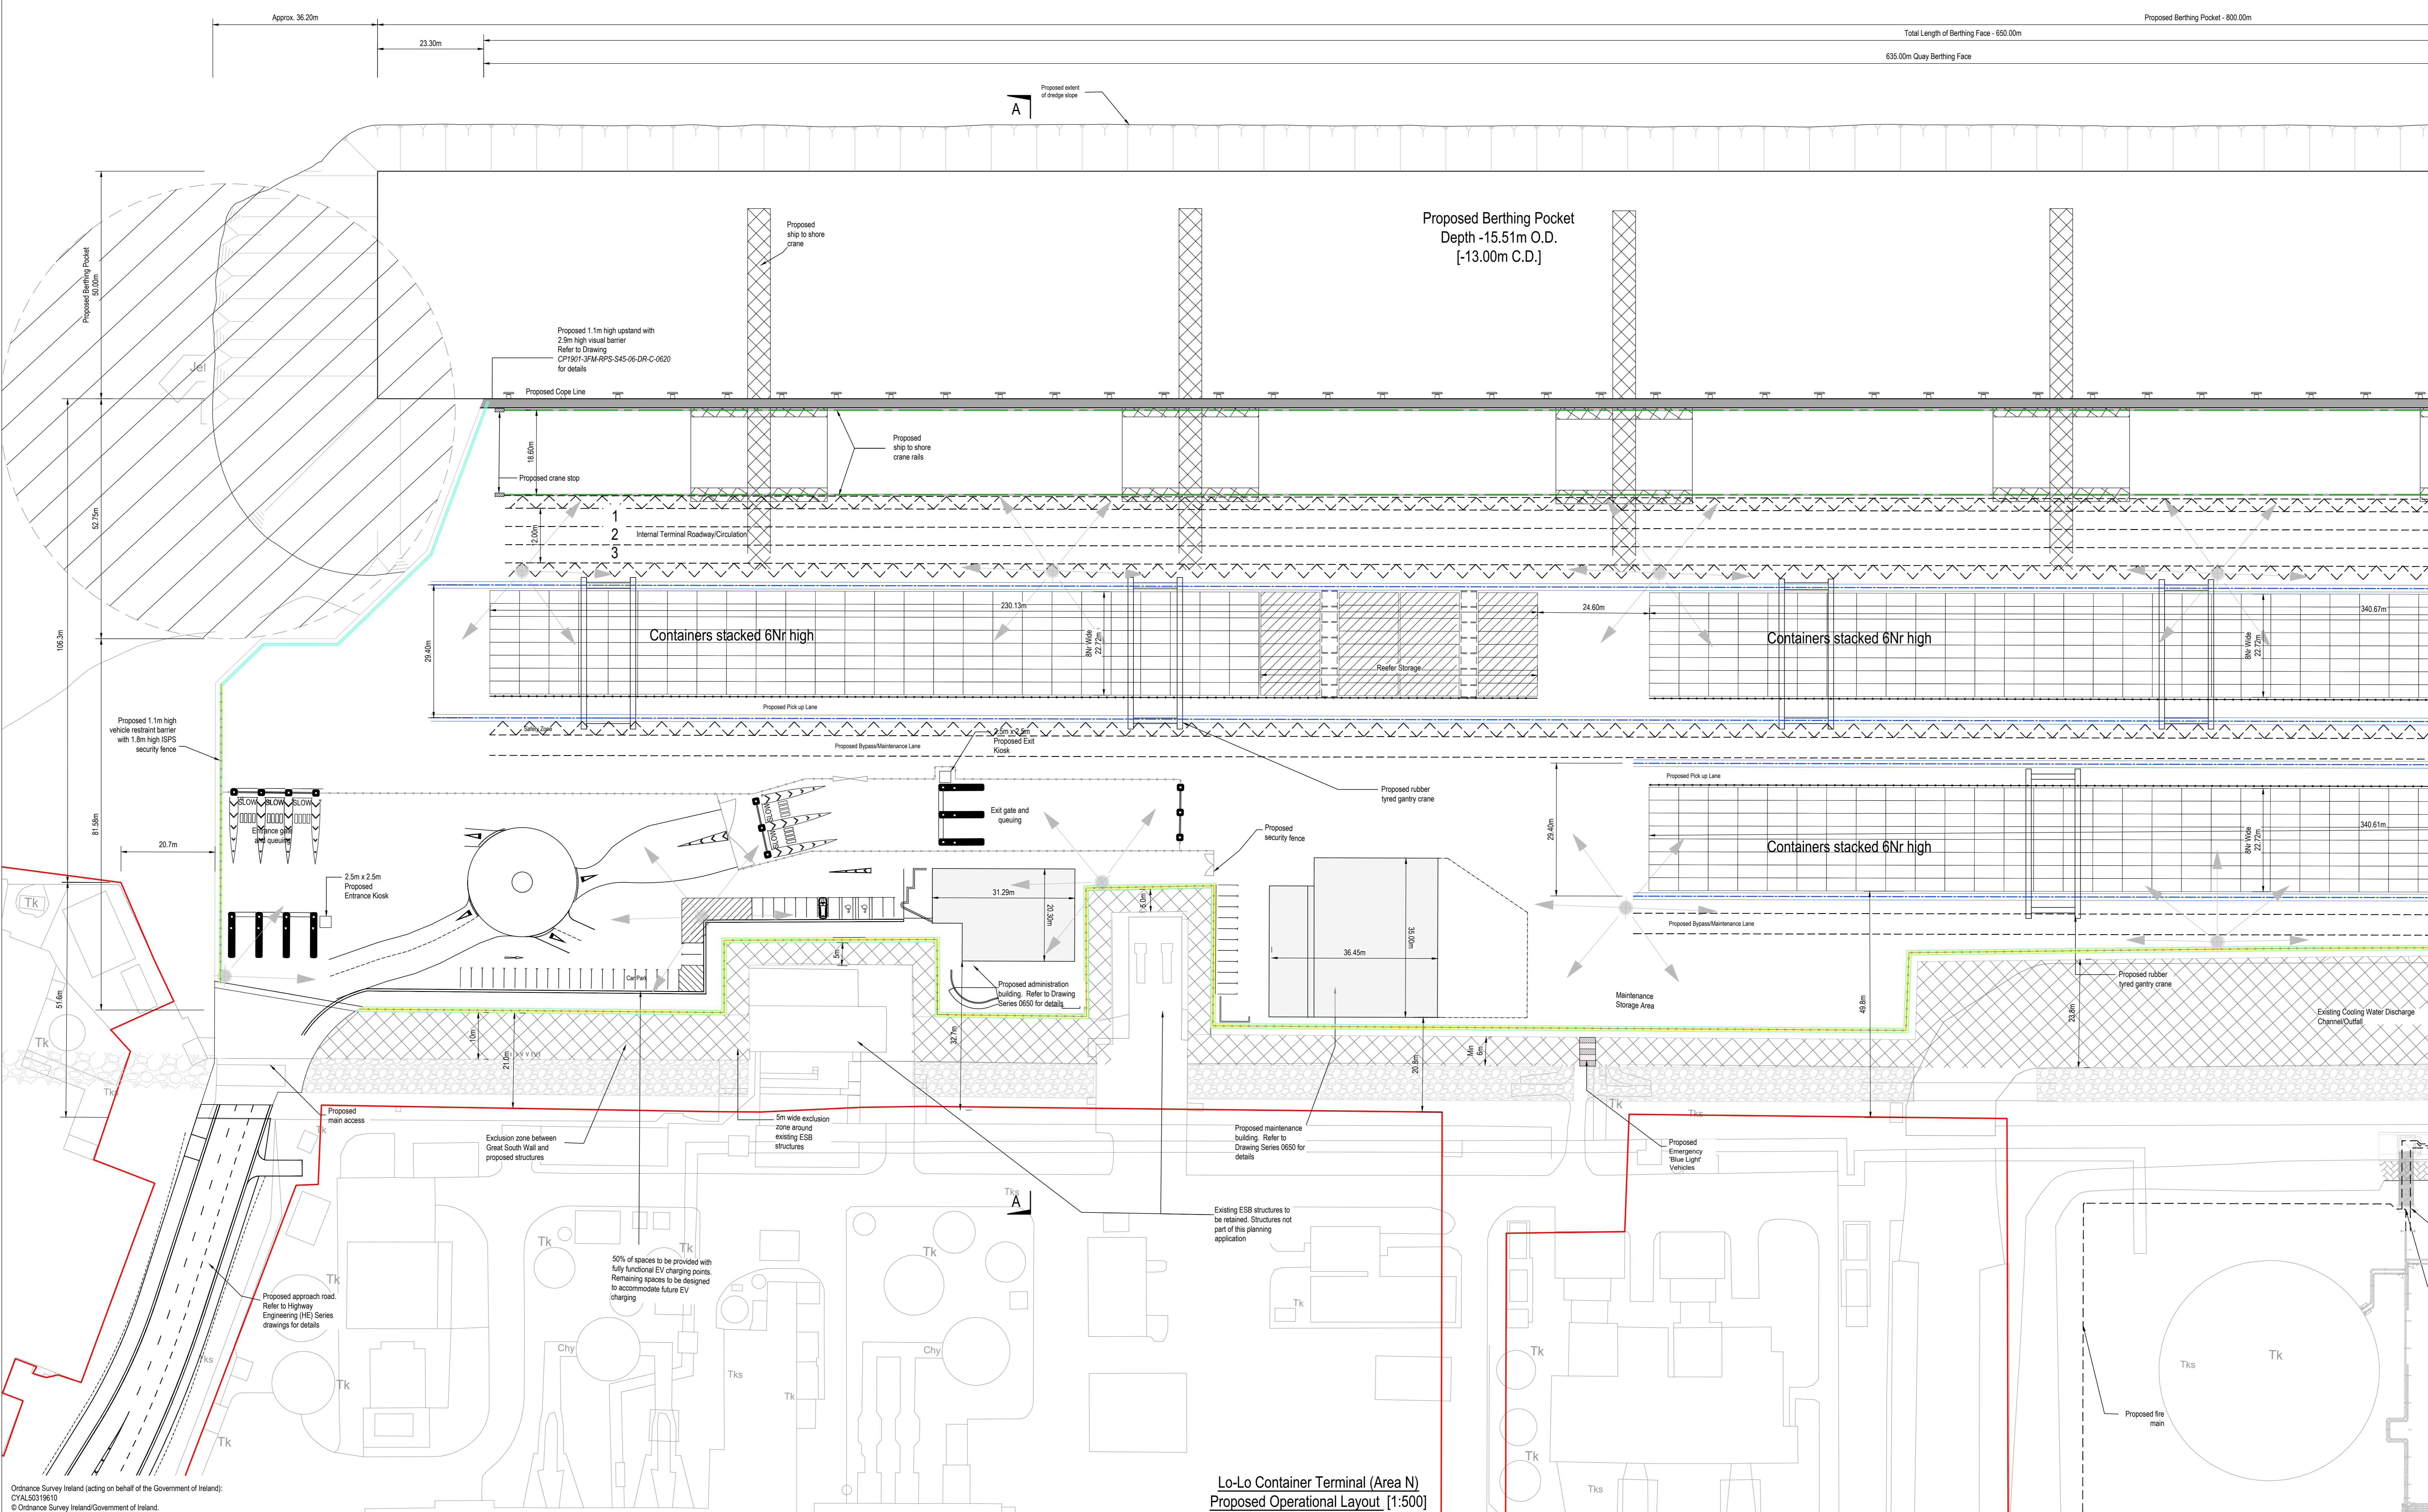

Lo-Lo Container Terminal (Area N) Proposed Operational Layout [1:500]

PM	Revised for Planning Issue	M.H.	28/06/2024
rev	amendments	check	date
<p>3FMProject <small>Integrating the Port to the City</small></p>			
<p>Title: Lo-Lo Container Terminal (Area N) Proposed Operational Layout Sheet 1</p>			
Project Number	Sheet Size	Drawing Scale	
IBM0842	A0	As Shown	
<p>Drawing Number: CP1901-3FM-RPS-S45-06-DR-C-0605</p>			
Drawn By	Status	Revision	
M.H.	S4	P04	
Checked By	Approved By	Date	
K.A.G.	M.M.C.	20/07/2023	

Ordnance Survey Ireland (acting on behalf of the Government of Ireland): CYAL30319610 © Ordnance Survey Ireland/Government of Ireland.