
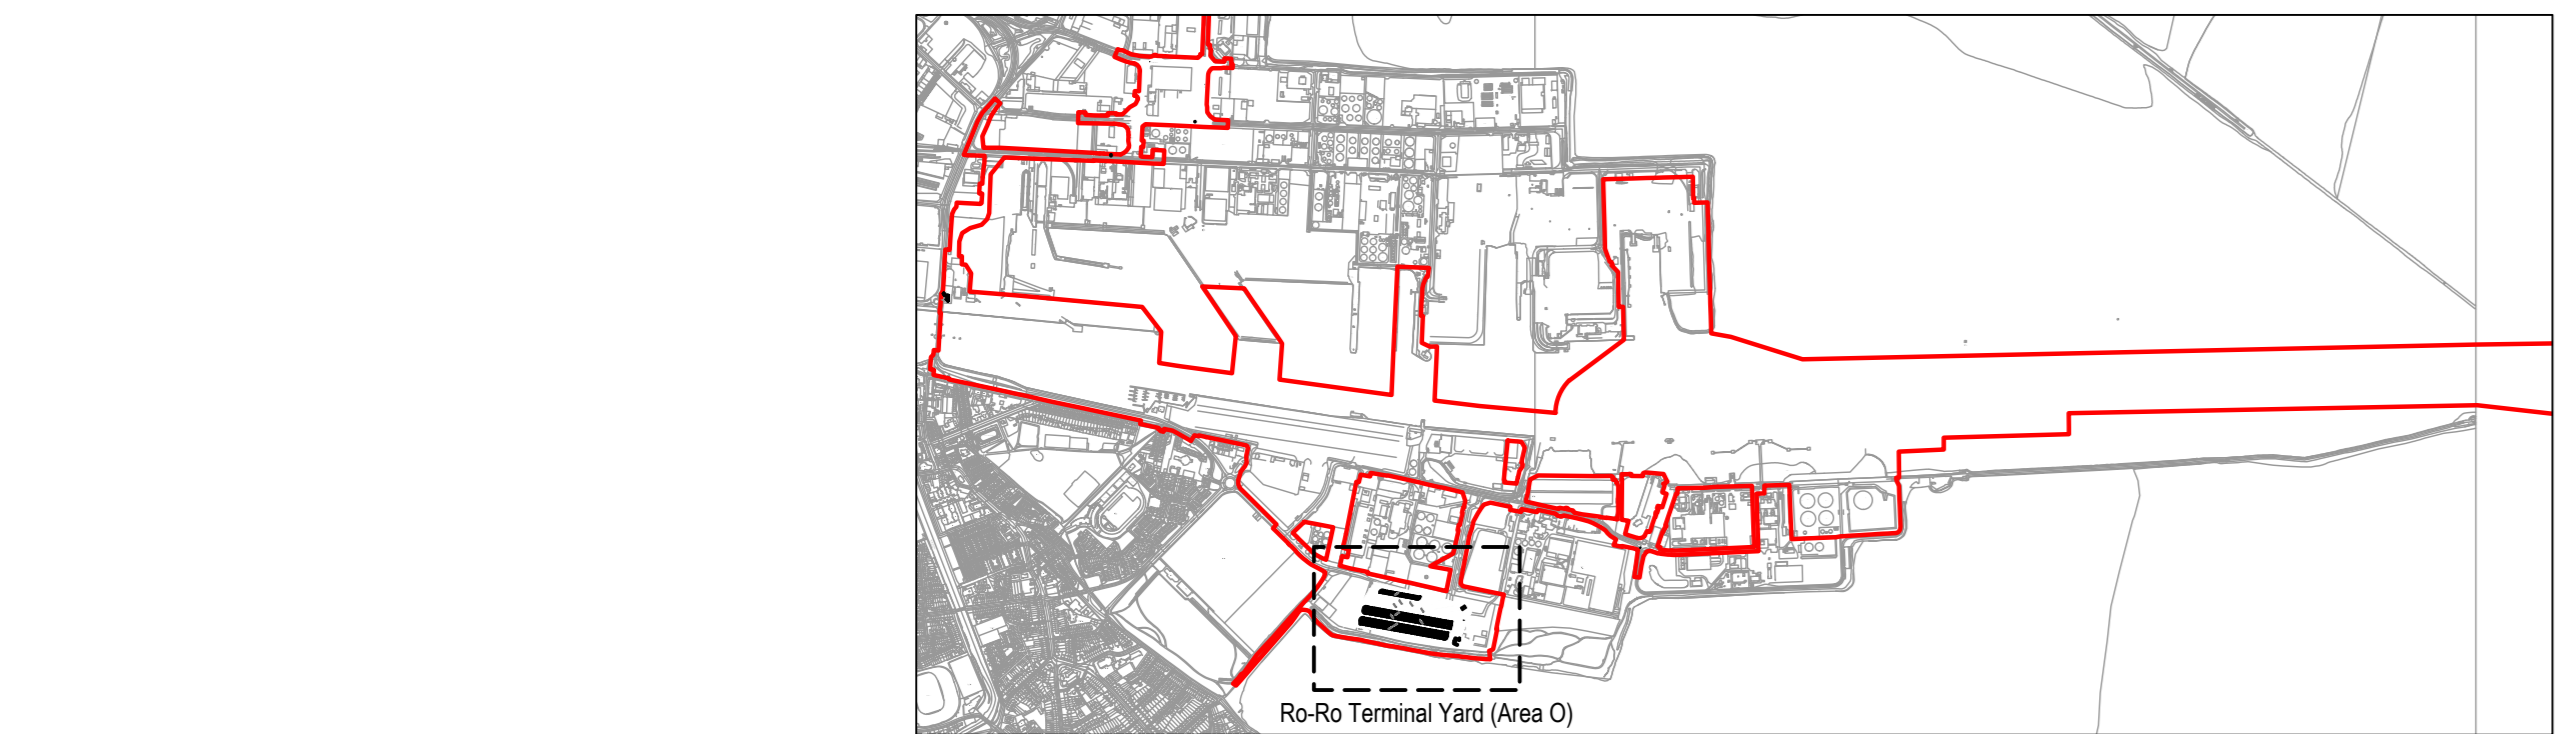


**NOTES**

1. Verifying Dimensions. Dimensions shall be verified against such other drawings or site conditions as pertain to this part of the work.
2. Existing Services. Any information concerning the location of existing services indicated on this drawing is intended for general guidance only.
3. Datum. Ordnance Datum Mean (unless noted otherwise)
4. Trailer parking white lining is indicative only
5. For section details refer to CP1901-3FM-RPS-S45-07-DR-C-0702, C-0703, C-0704.
6. For Surface Make up refer to CP1901-3FM-RPS-S45-06-DR-C-0743
7. For Drainage Layout refer to CP1901-3FM-RPS-S45-06-DR-C-0744
8. For Proposed Levels refer to CP1901-3FM-RPS-S45-06-DR-C-0740
9. For Port Park Development refer to PPK\_TTT\_33 drawing series
10. 6 nr carparking spaces. 50% of spaces to be provided with fully functional EV charging points. Remaining spaces to be designed to accommodate future EV charging

- Key:
- Proposed Building
  - Proposed 15m Lighting Mast and Light
  - Planning Boundary under this application
  - Proposed ISPS Fencing
  - Proposed 1.9m High Security Fencing

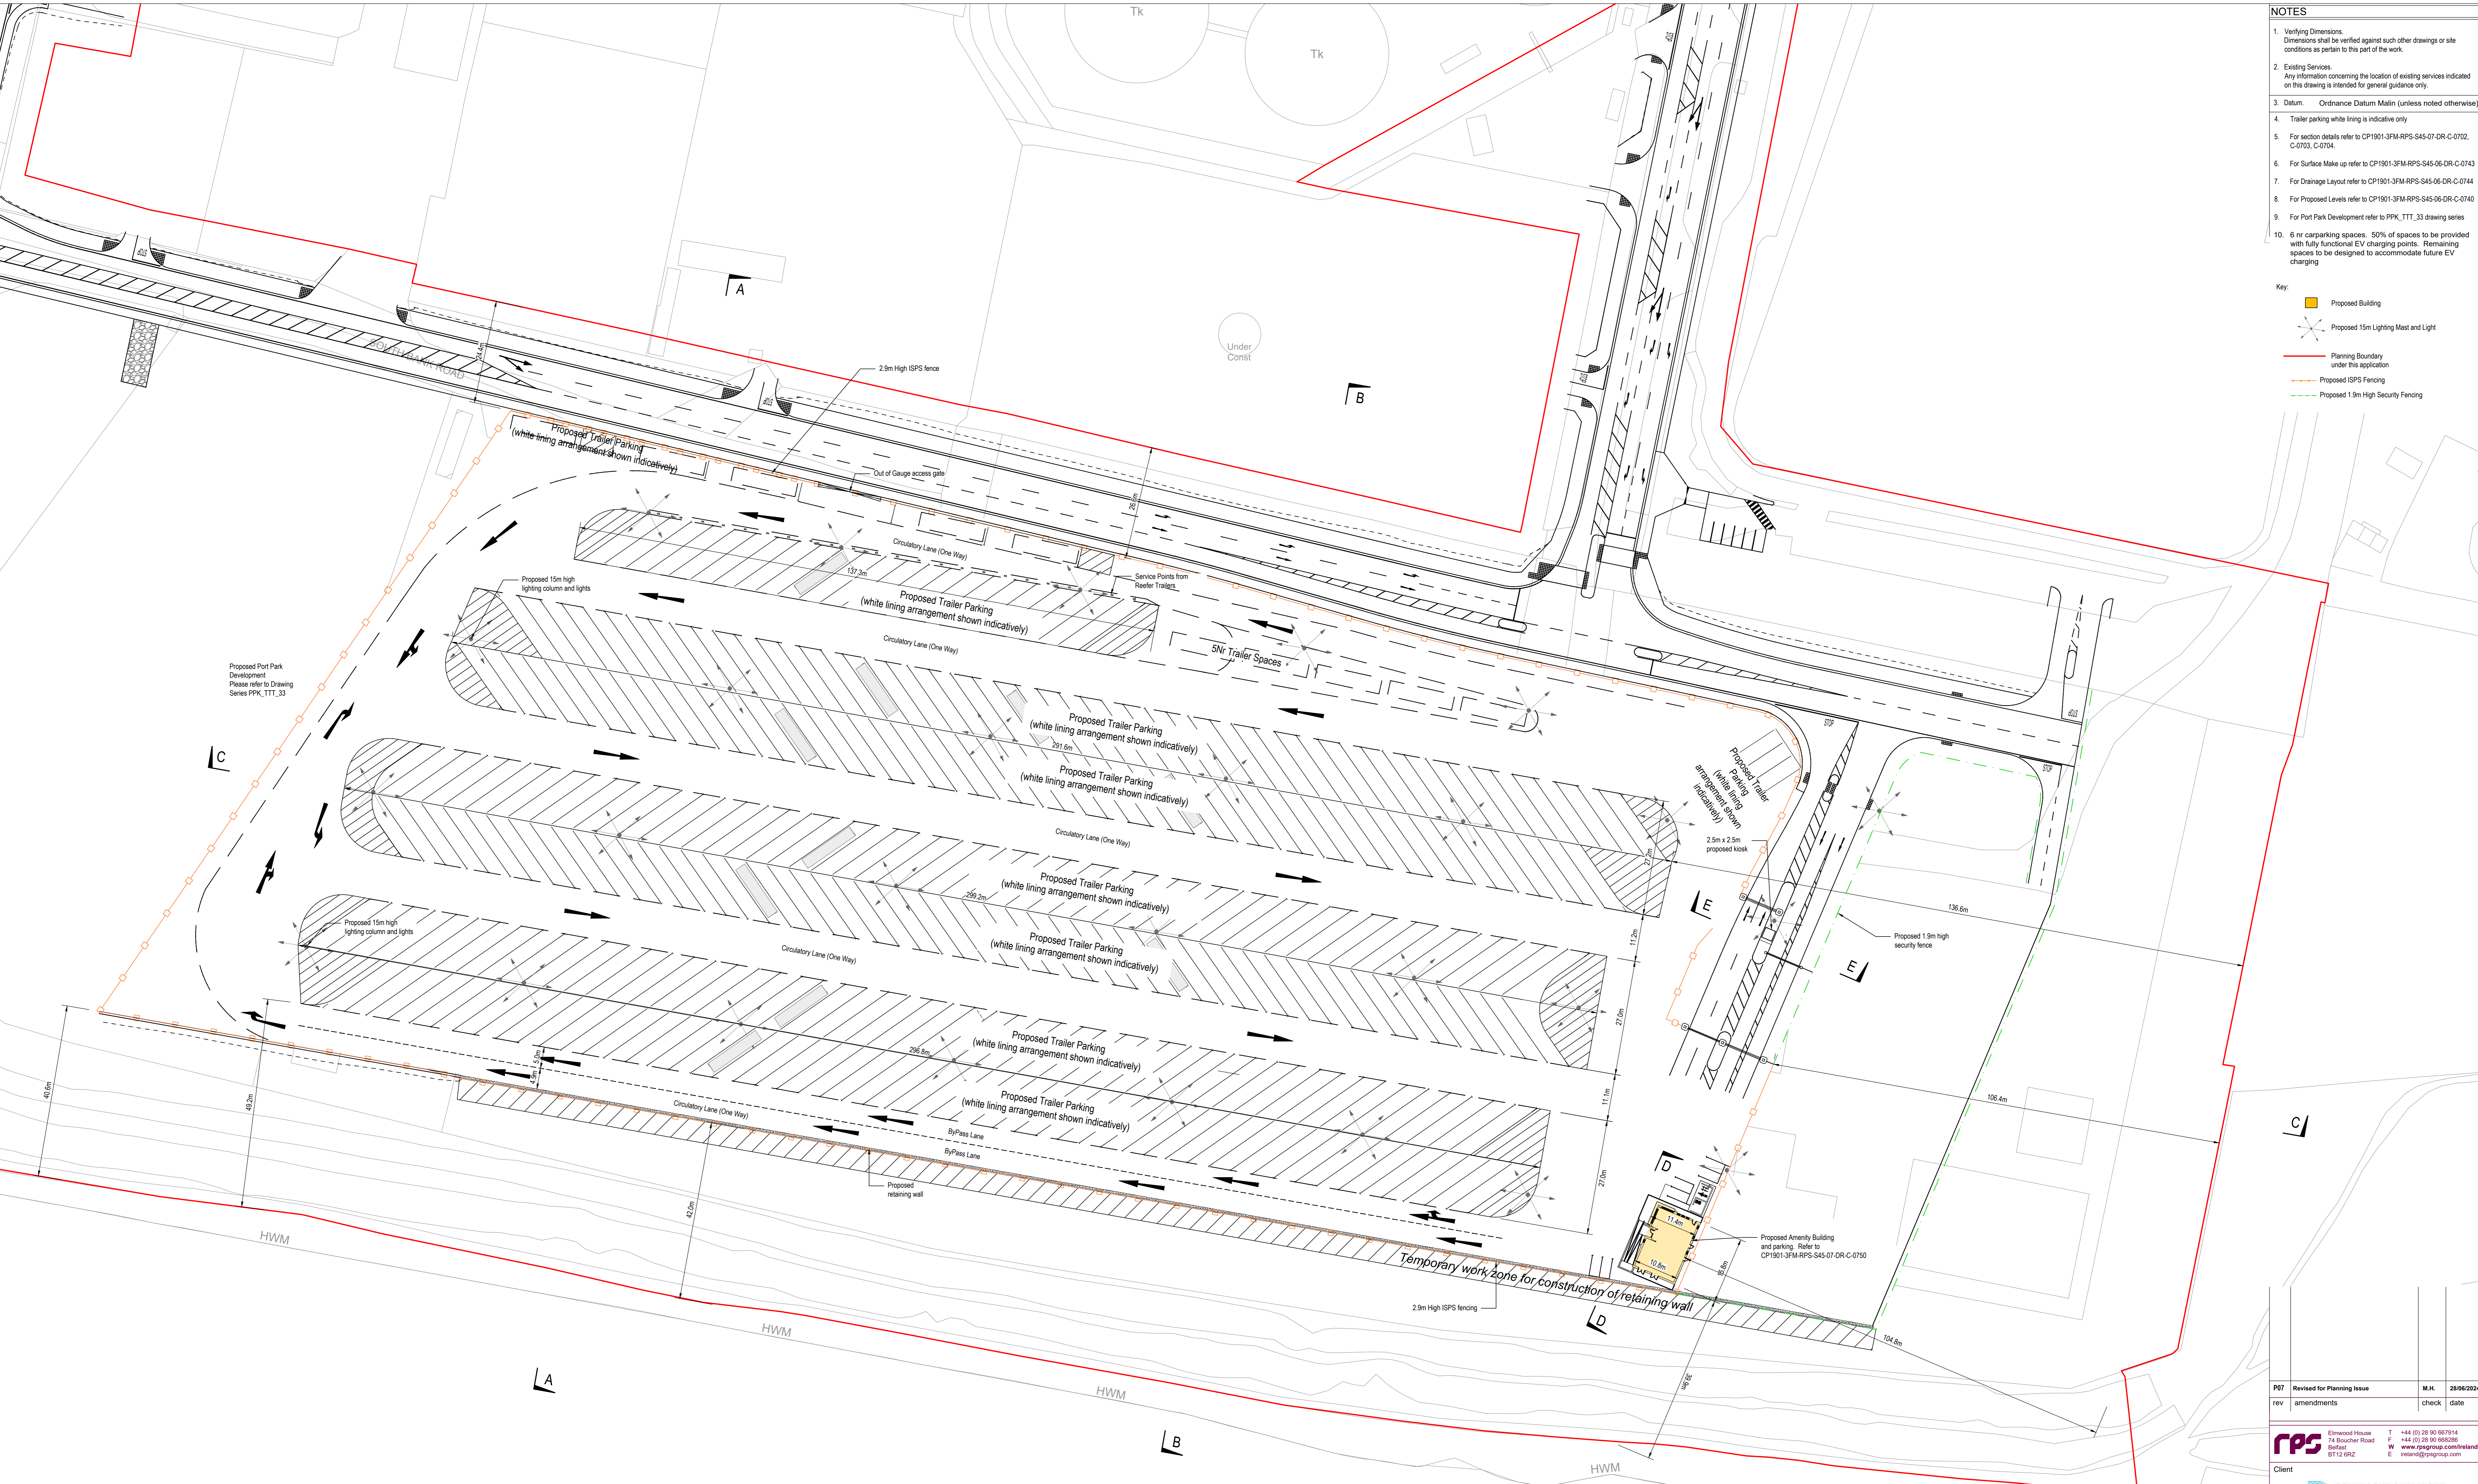

Proposed Layout  
Ro-Ro Terminal Yard (Area O) [1:500]

Ordnance Survey Ireland (acting on behalf of the Government of Ireland):  
CYAL5019610  
© Ordnance Survey Ireland/Government of Ireland.

P07	Revised for Planning Issue	M.H.	28/06/2024
rev	amendments	check	date
Client:			
Project:			
Title: <b>Ro-Ro Terminal Yard (Area O) Proposed Operational Layout</b>			
Project Number	Sheet Size	Drawing Scale	
IBM0842	A0	As Shown	
Drawing Number: <b>CP1901-3FM-RPS-S45-07-DR-C-0701</b>			
Drawn By	Status	Revision	
M.H.	S4	P07	
Checked By	Approved By	Date	
B.M.	M.McC.	26/02/2024	