



- NOTES**
1. Verifying Dimensions. Dimensions shall be verified against such other drawings or site conditions as pertain to this part of the work.
 2. Existing Services. Any information concerning the location of existing services indicated on this drawing is intended for general guidance only.
 3. Datum. Ordnance Datum Mean (unless noted otherwise)
 4. CWP refers to Coding Wind Park. CD refers to Ordnance Datum Mean. eRMG refers to Electric Rail Mounted Gantry Crane.
 5. Section and elevation locations. CP1901-3FM-RPS-S45-07-DR-C-0801
 6. Refer to drawing CP1901-3FM-RPS-S45-06-DR-C-0809 for Drainage Layout.
 7. Refer to drawing CP1901-3FM-RPS-S45-06-DR-C-0808 for Surface Levels.
 8. Refer to drawing CP1901-3FM-RPS-S45-06-DR-C-0807 for Construction Surface Makeup.
- Planning Boundary under this application

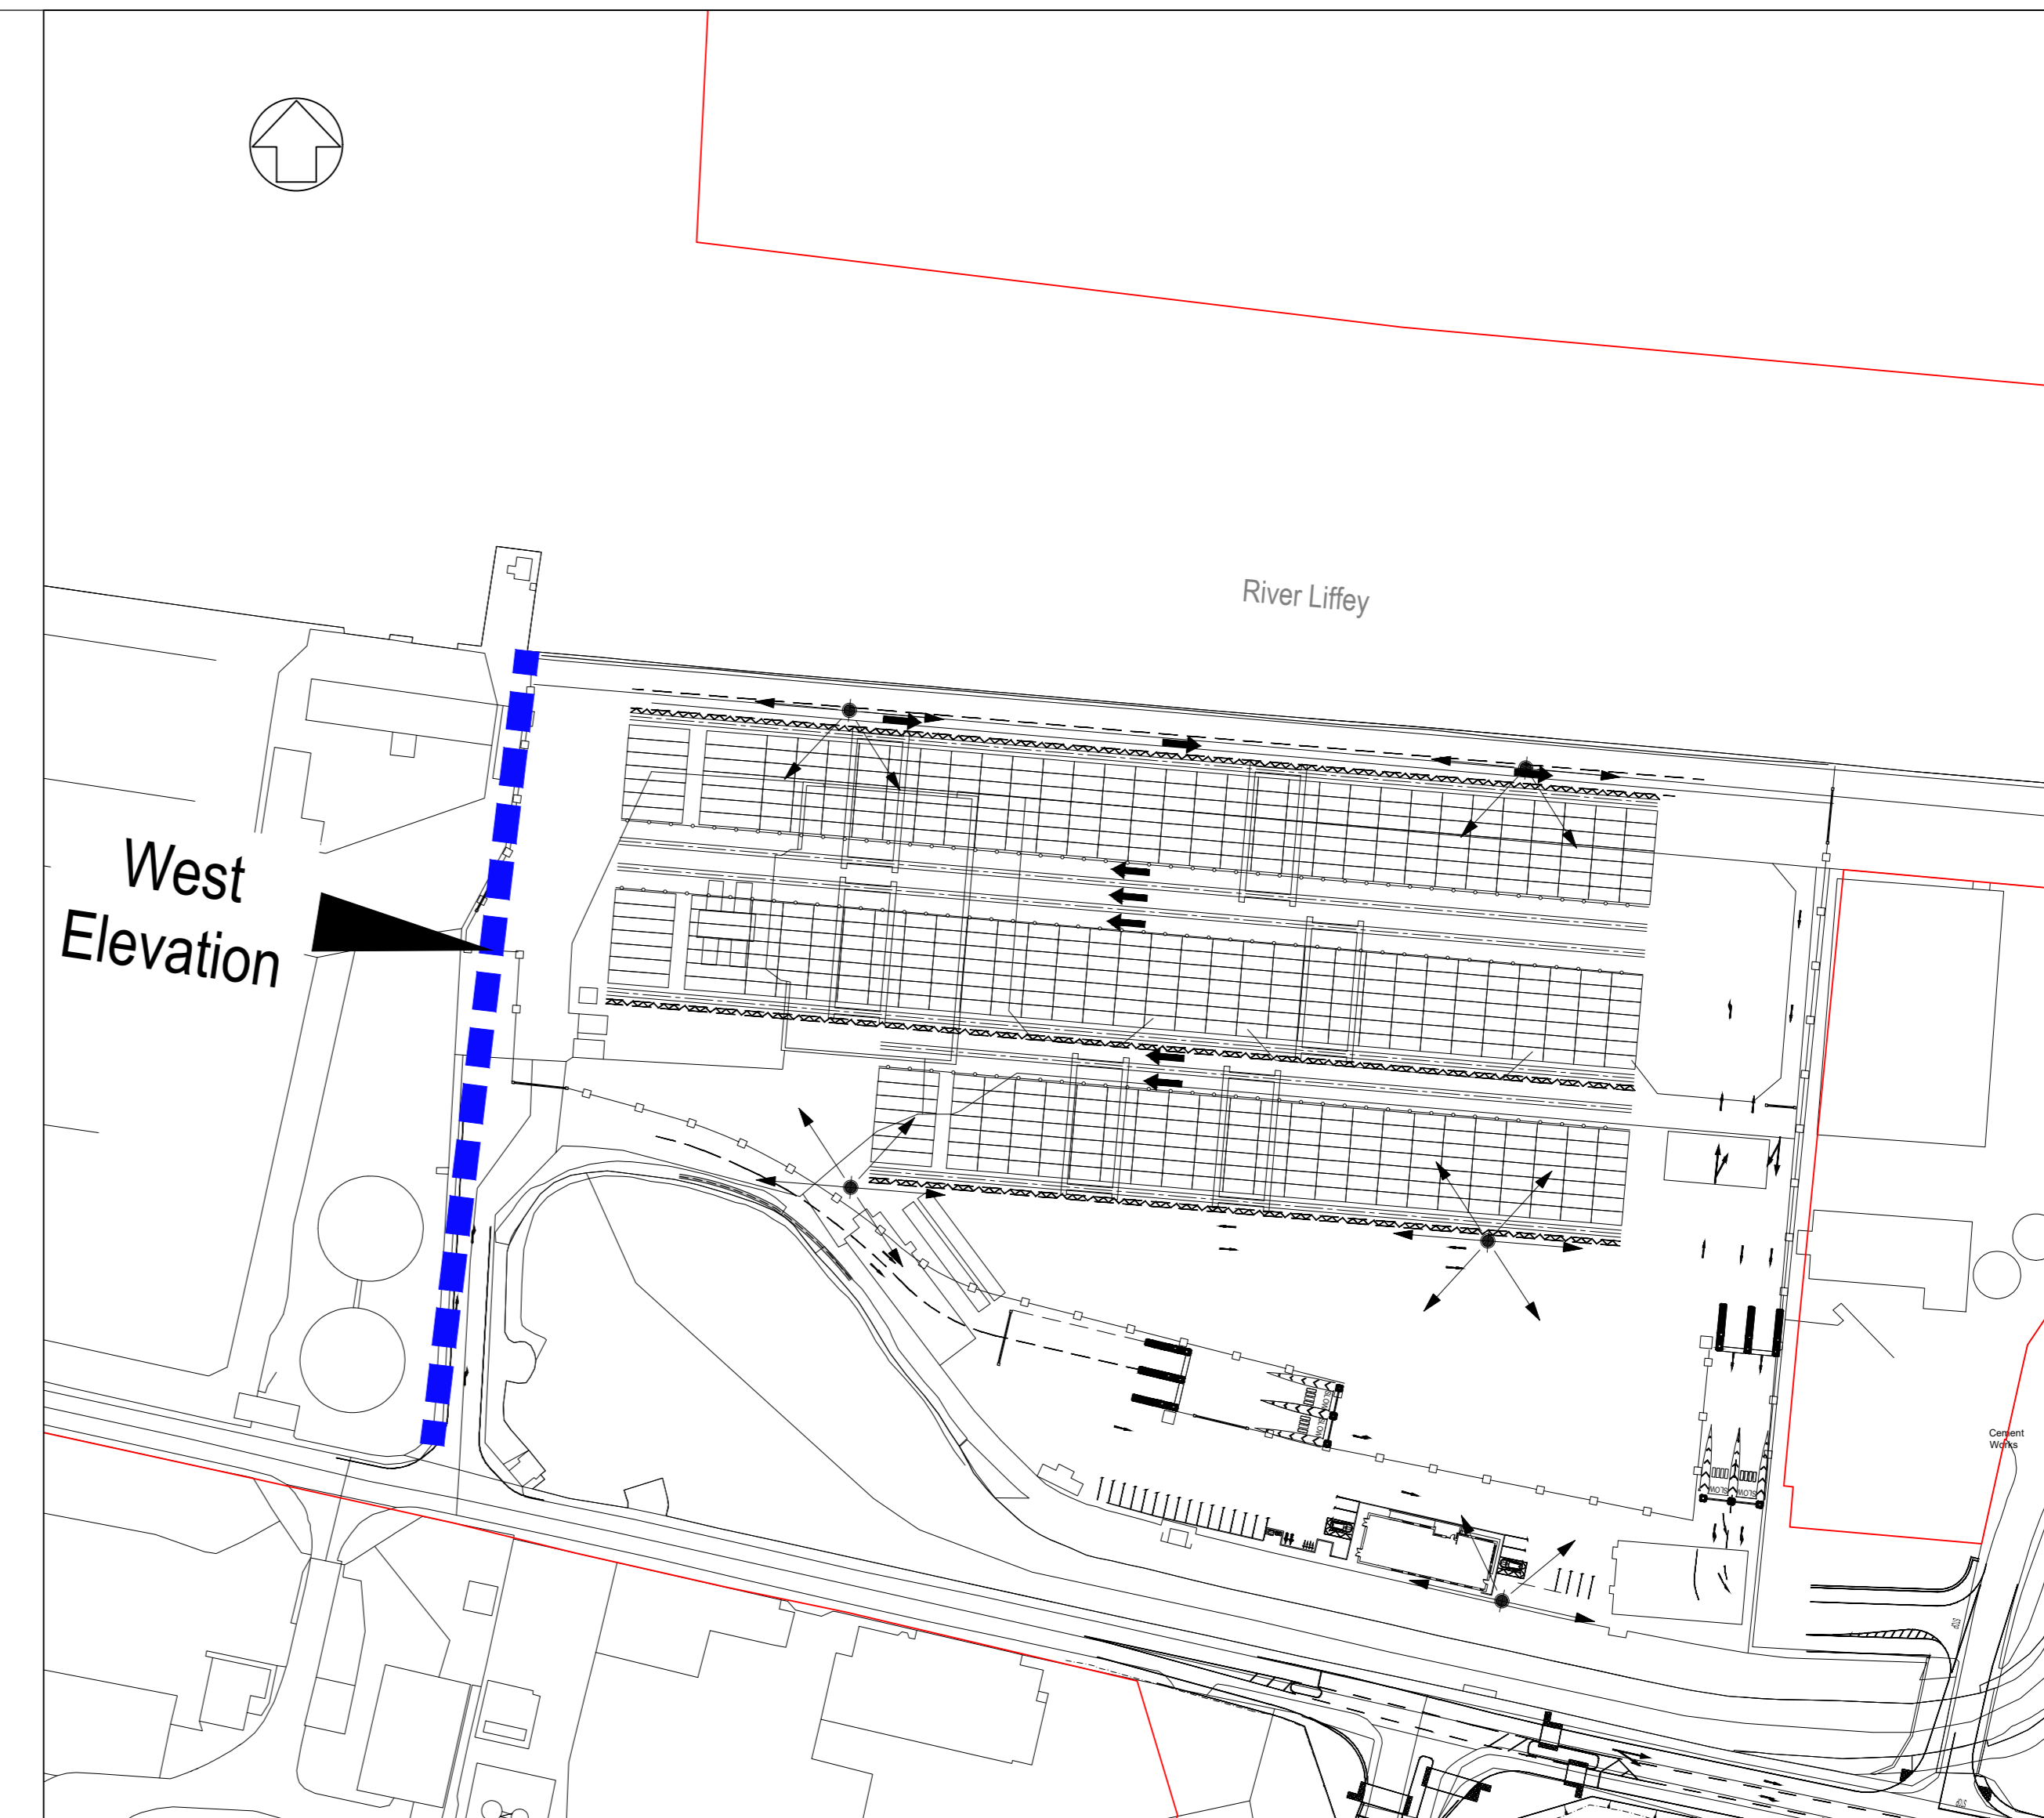

West Elevation: Key Plan showing Elevation Location [1:2000]

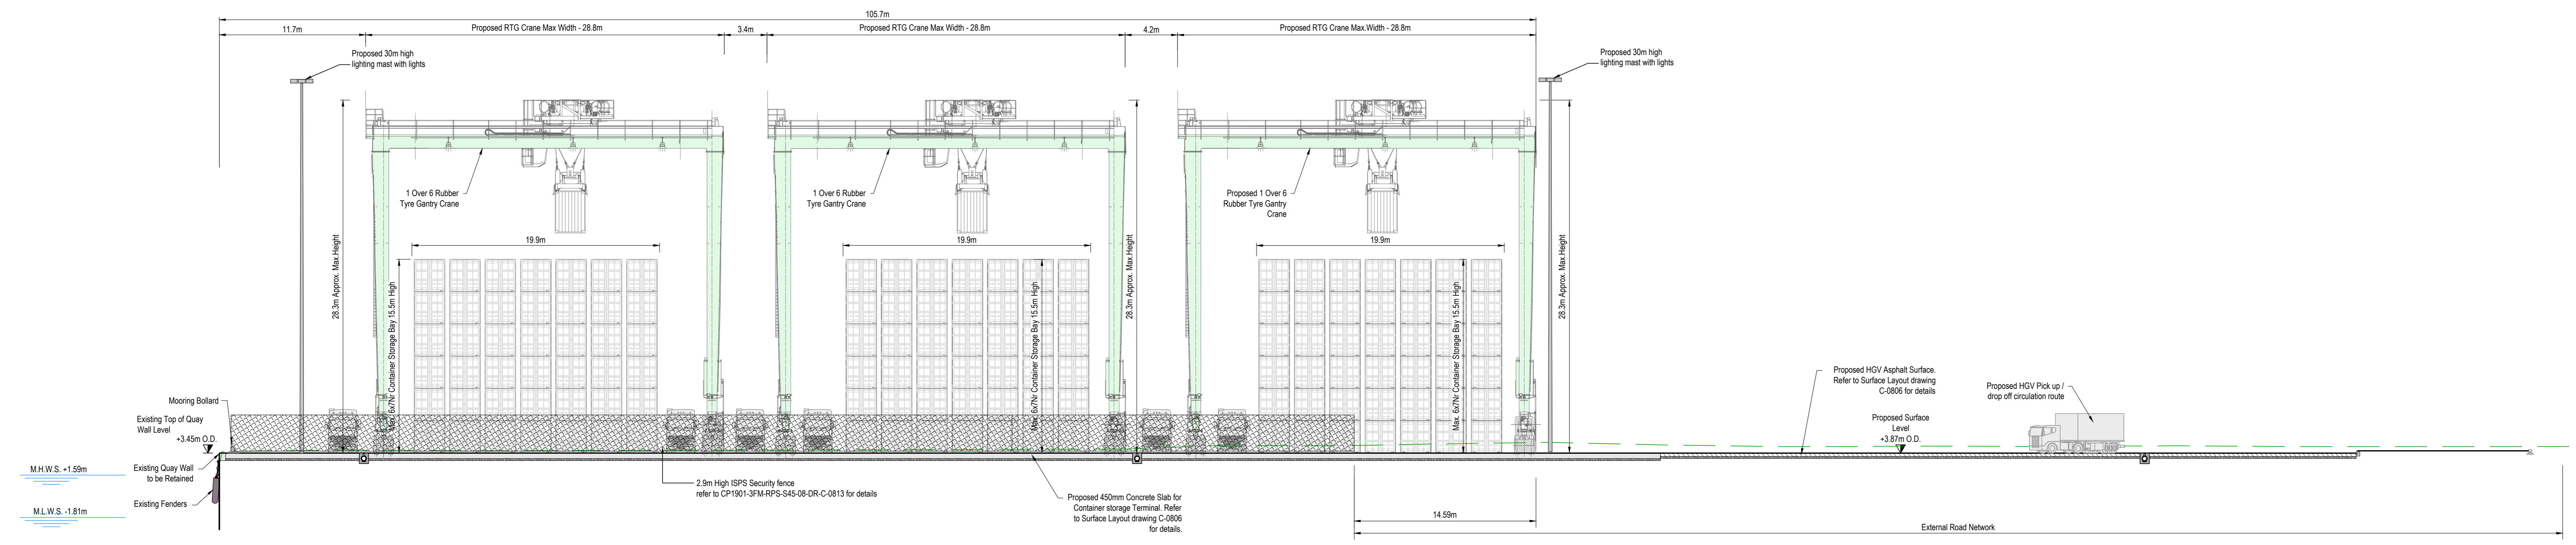

West Elevation [1:200]

P01	Revised for Planning Issue	M.H.	28/02/2024
rev	amendments	check	date
<p> Elmwood House T +44 (0) 28 90 667014 74 Boucher Road F +44 (0) 28 90 665286 Belfast E www.rpsgroup.com/ireland BT1 2 6SC </p>			
<p> Client </p>			
<p> Project </p>			
<p> Title Lo-Lo Container Yard (Area L) Proposed West Elevation </p>			
Project Number	Sheet Size	Drawing Scale	
IBM0842	A0	As Shown	
<p>Drawing Number</p> <p>CP1901-3FM-RPS-S45-08-DR-C-0814</p>			
Drawn By	Status	Revision	
M.H.	S4	P01	
Checked By	Approved By	Date	
B.M.	M.McC.	26/02/2024	