




01 Proposed South Elevation  
PA403 1:200

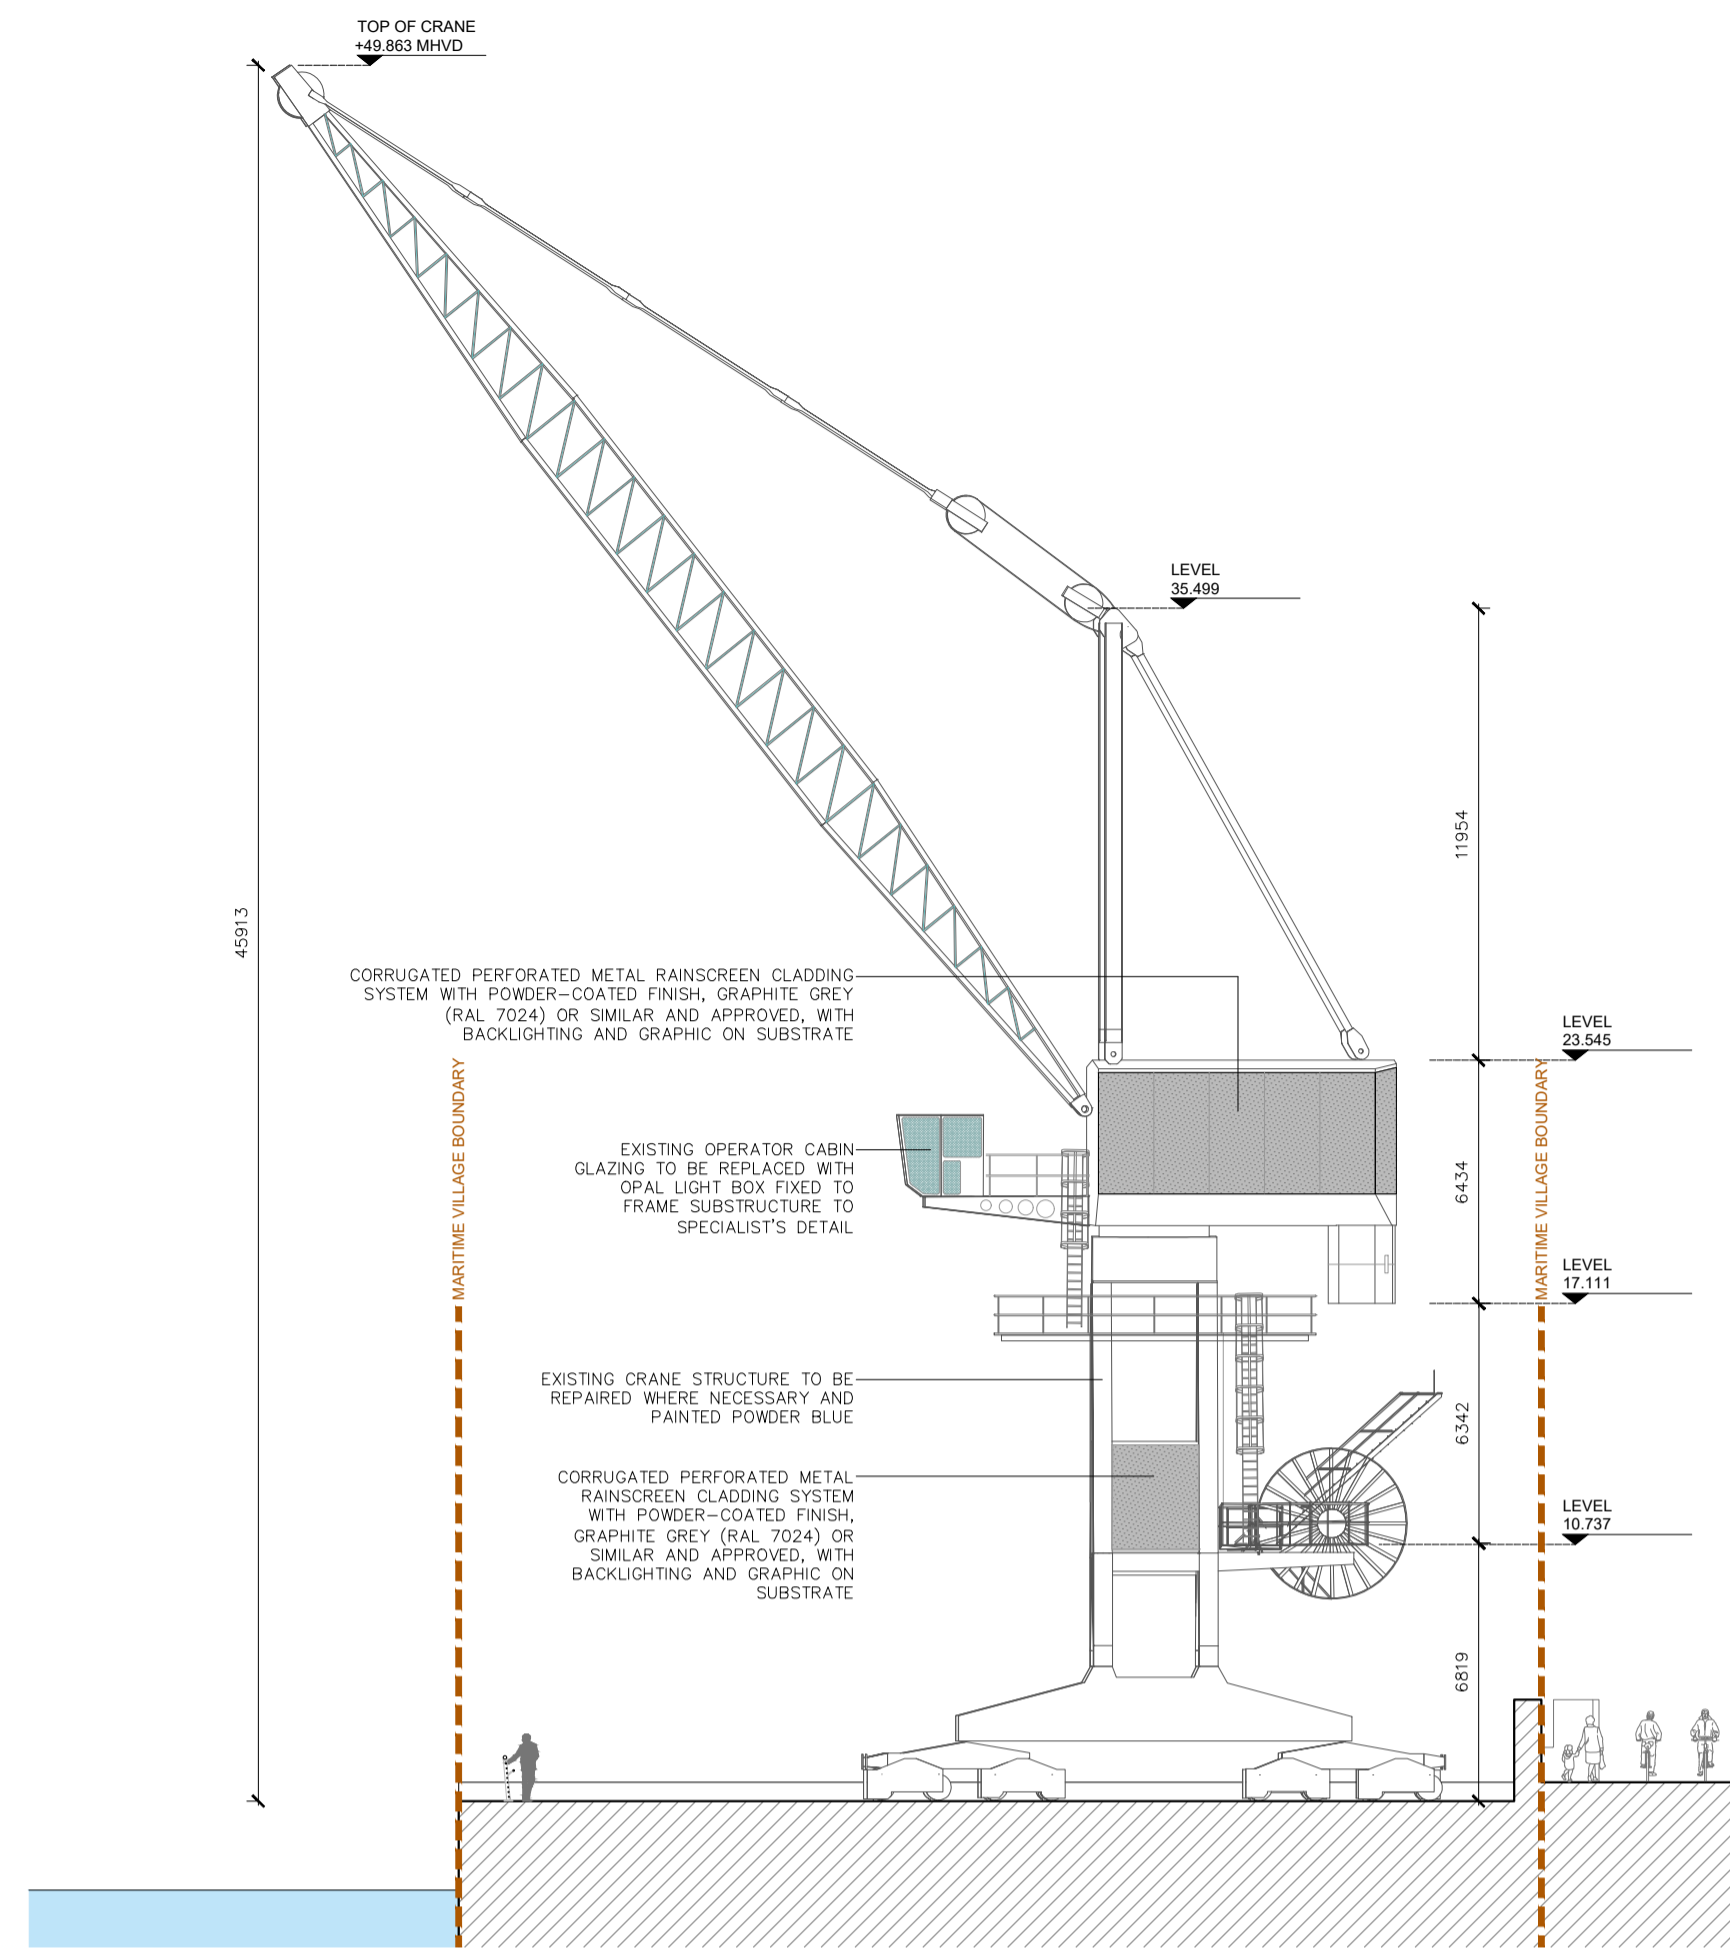


02 Proposed West Elevation  
PA403 1:200

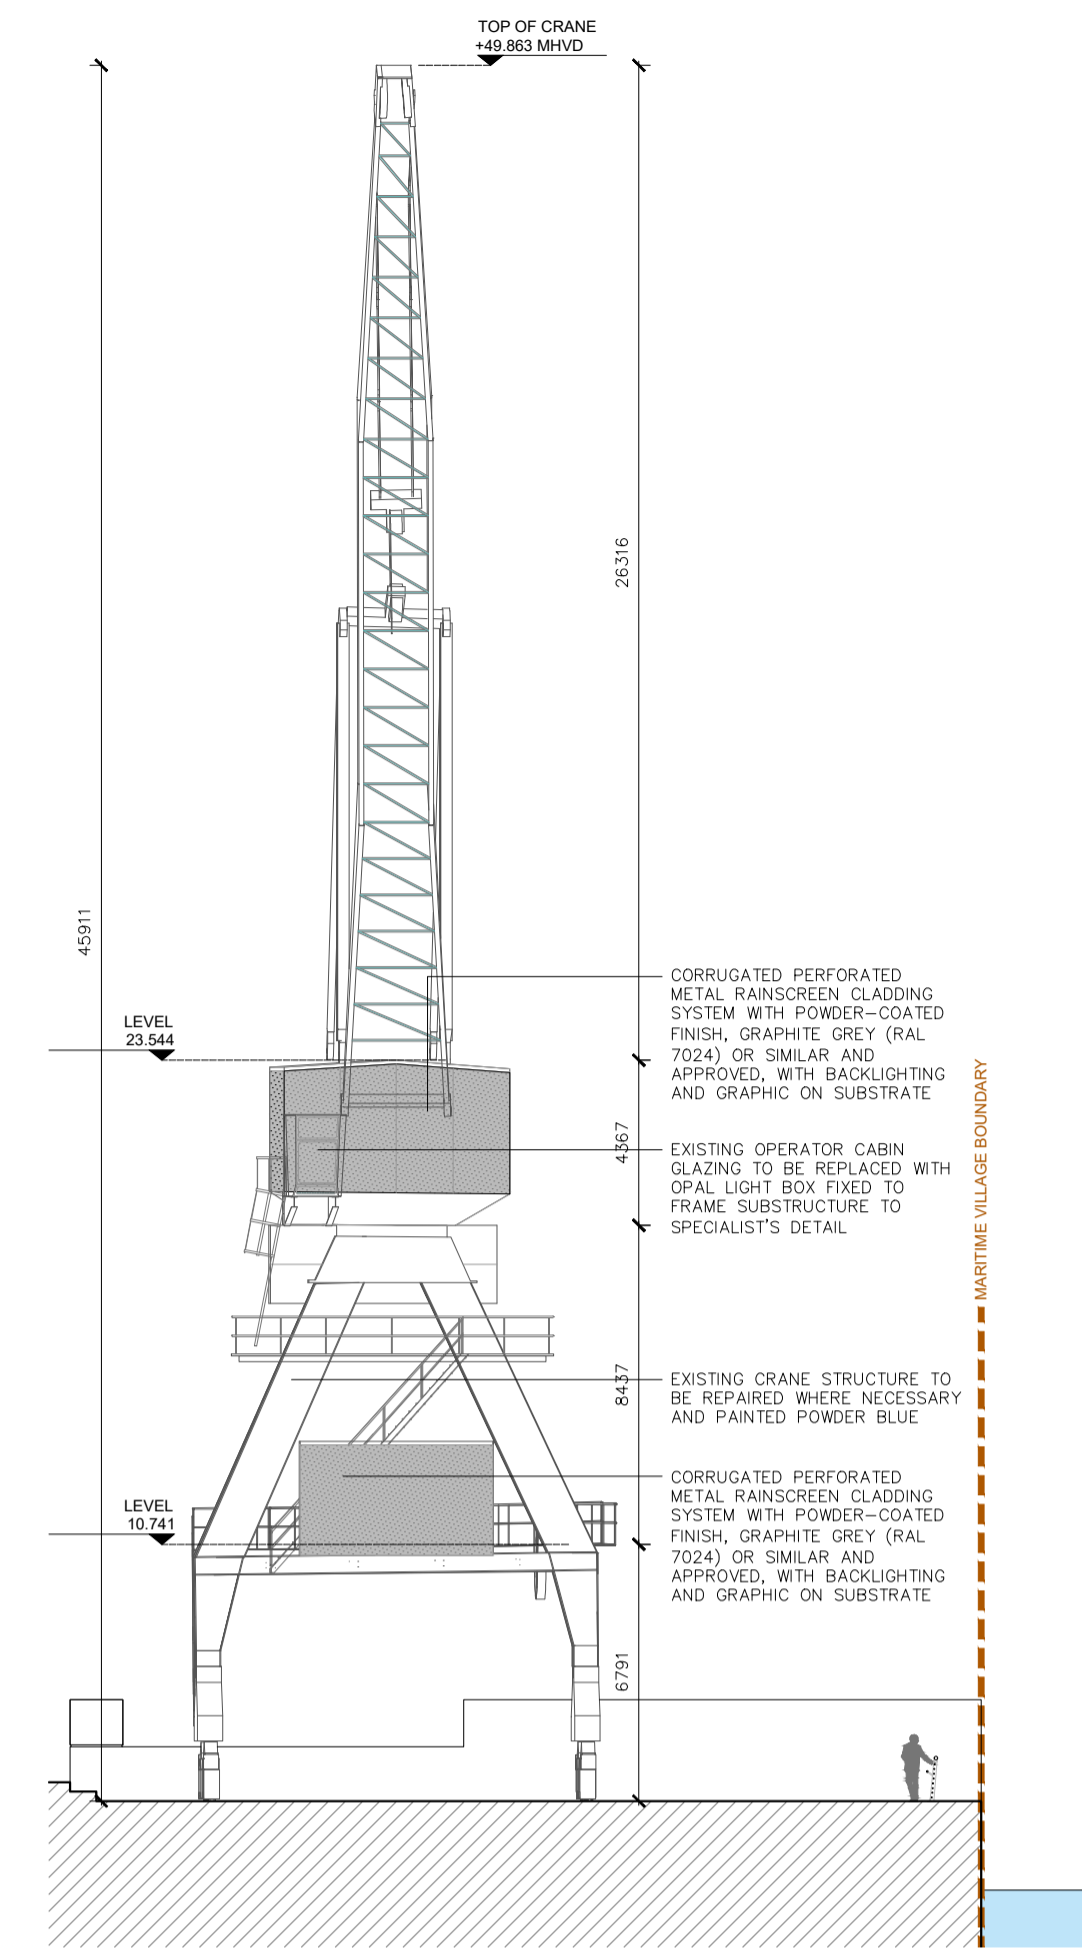



03 Proposed North Elevation  
PA403 1:200

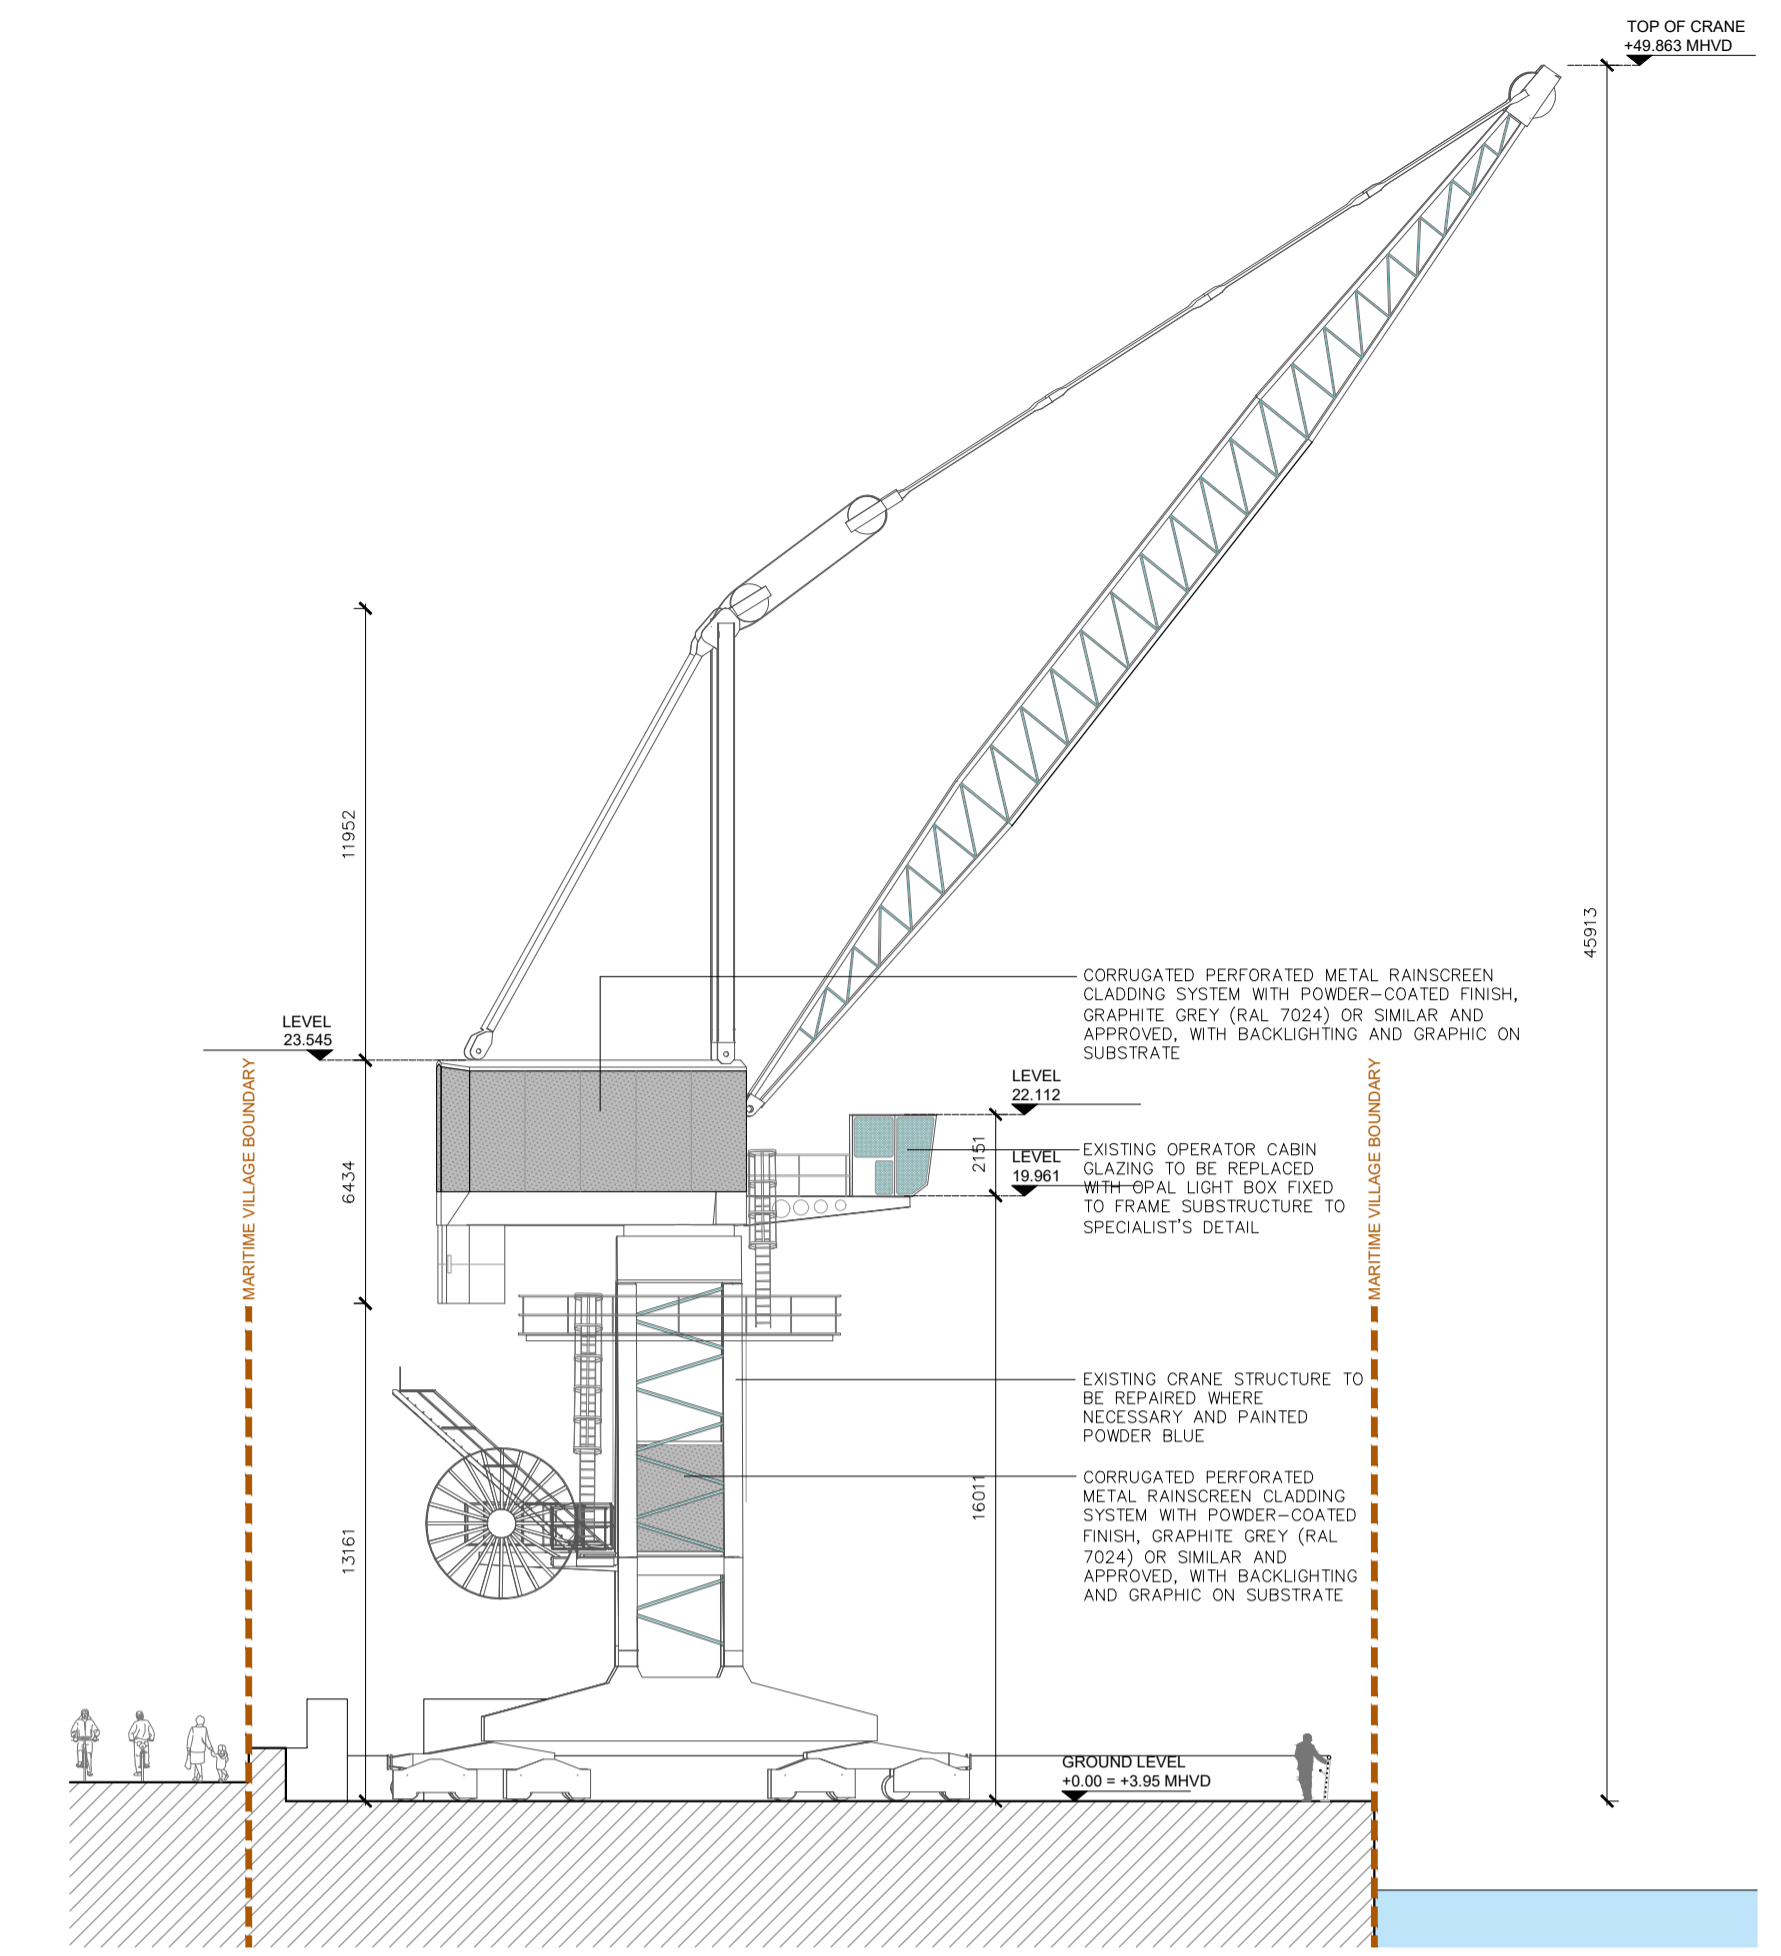

04 Proposed East Elevation  
PA403 1:200

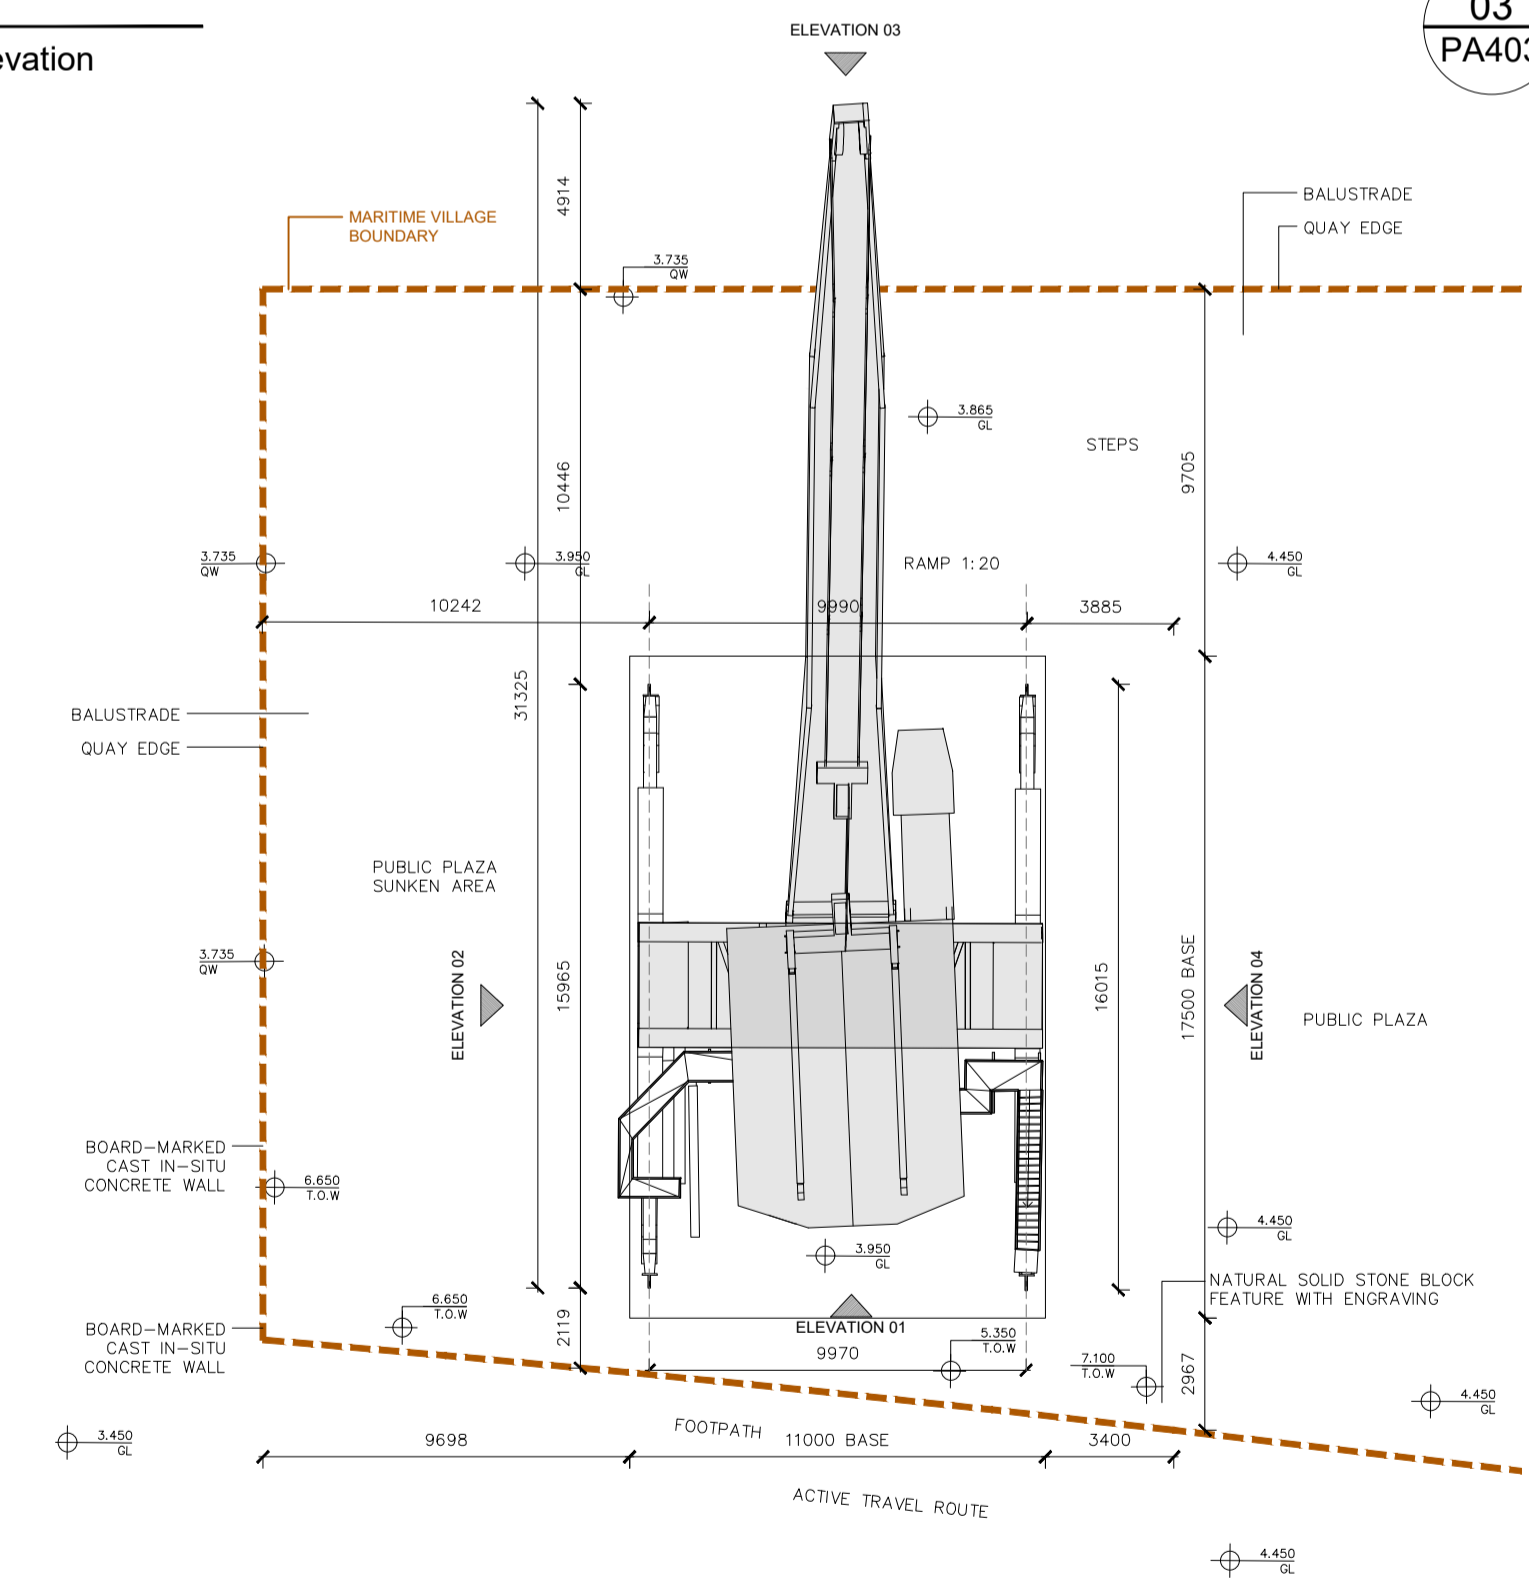

05 Proposed Plan  
PA403 1:200

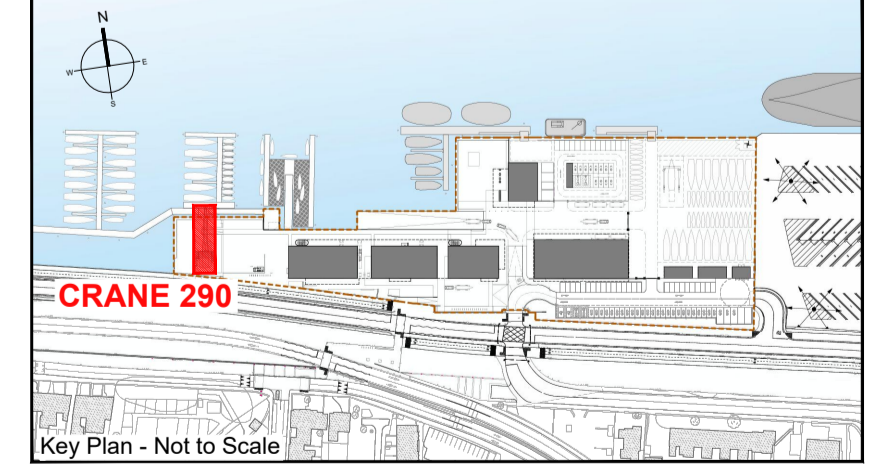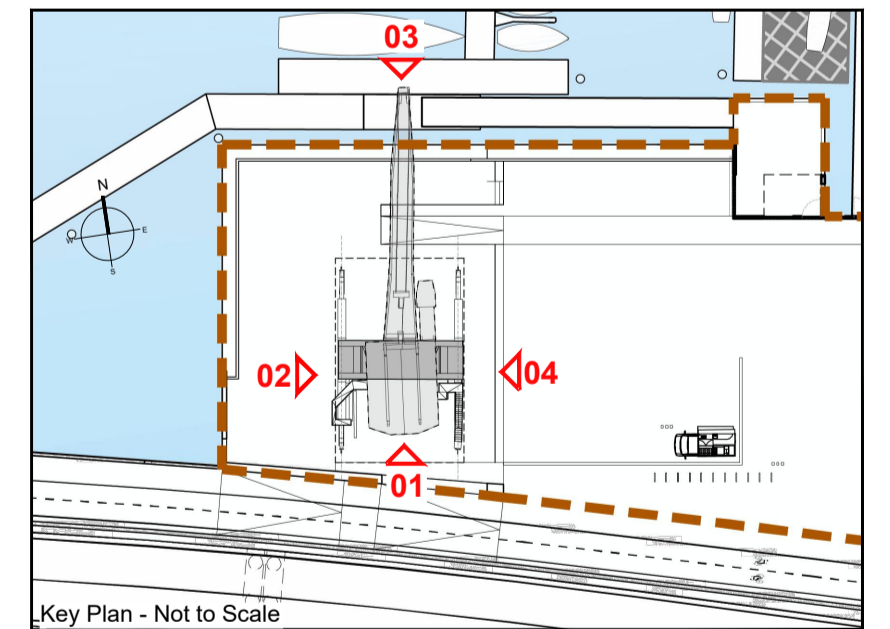

ISSUED FOR INFORMATION ONLY, NOT FOR CONSTRUCTION

| <p>NOTES:</p> <p>Do not scale from this drawing.</p> <p>Any discrepancies found on site to be reported to Darmody Architects immediately.</p> <p>Any discrepancies found on drawings to be reported to Darmody Architects immediately.</p> <p>Refer to engineers drawings for structural details.</p> <p>All dimensions sized to blockwork.</p> | <table border="1"> <thead> <tr> <th>Rev.</th> <th>Description</th> <th>Date</th> <th>Initials</th> </tr> </thead> <tbody> <tr> <td> </td> <td> </td> <td> </td> <td> </td> </tr> </tbody> </table> |             | Rev.           | Description | Date     | Initials |  |            |            |                | <p>DRAWING KEY</p> <p>--- Delineates Maritime Village Site Boundary</p> |          | <p>SCALE BAR</p> <p>0 10 20m</p> |  | <p>DRAWING KEY</p> <p>NORTH POINT</p>                               |  | <p>creative innovative flexible</p> <p><b>darmody</b><br/>architecture</p> <p>91 Townsend Street, Dublin 2<br/>353 1 672 9907<br/>info@darmodyarchitecture.com<br/>darmodyarchitecture.com</p> |  | <p>Project: 3FM Project</p> <p>Title: Maritime Village: Proposed Feature Crane 290</p> <p>Client: Dublin Port Company</p> |  |
|---|--|-------------|----------------|-------------|----------|----------|--|------------|------------|----------------|---|----------|----------------------------------|--|---|--|--|--|---|--|
|   | Rev.   | Description | Date           | Initials    |          |          |  |            |            |                |   |          |                                  |  |   |  |  |  |   |  |
|   |  
| <table border="1"> <thead> <tr> <th>Rev. No.</th> <th>Scale</th> <th>Date</th> <th>Dm. By</th> <th>Chkd. By</th> <th>Issue</th> </tr> </thead> <tbody> <tr> <td> </td> <td>1:200 @ A1</td> <td>20/06/2024</td> <td>Savva Zakharov</td> <td>Tim Darmody</td> <td>PLANNING</td> </tr> </tbody> </table>   | Rev. No.   | Scale       | Date           | Dm. By      | Chkd. By | Issue    |  | 1:200 @ A1 | 20/06/2024 | Savva Zakharov | Tim Darmody   | PLANNING | <p>XREF'S<br/>CAD REF.</p>       |  | <p>Dwg. No. CP1901_010-DA-00-XX-DR-A-PA403</p> <p>Job No. 22061</p> |  |  |  |   |  |
| Rev. No.  | Scale  | Date        | Dm. By         | Chkd. By    | Issue    |          |  |            |            |                |   |          |                                  |  |   |  |  |  |   |  |
|   | 1:200 @ A1   | 20/06/2024  | Savva Zakharov | Tim Darmody | PLANNING |          |  |            |            |                |   |          |                                  |  |   |  |  |  |   |  |