



KEYPLAN_Scale 1:2000


SEE TTT DRAWING 33-P-202 FOR MATERIALS AND DIMENSIONS

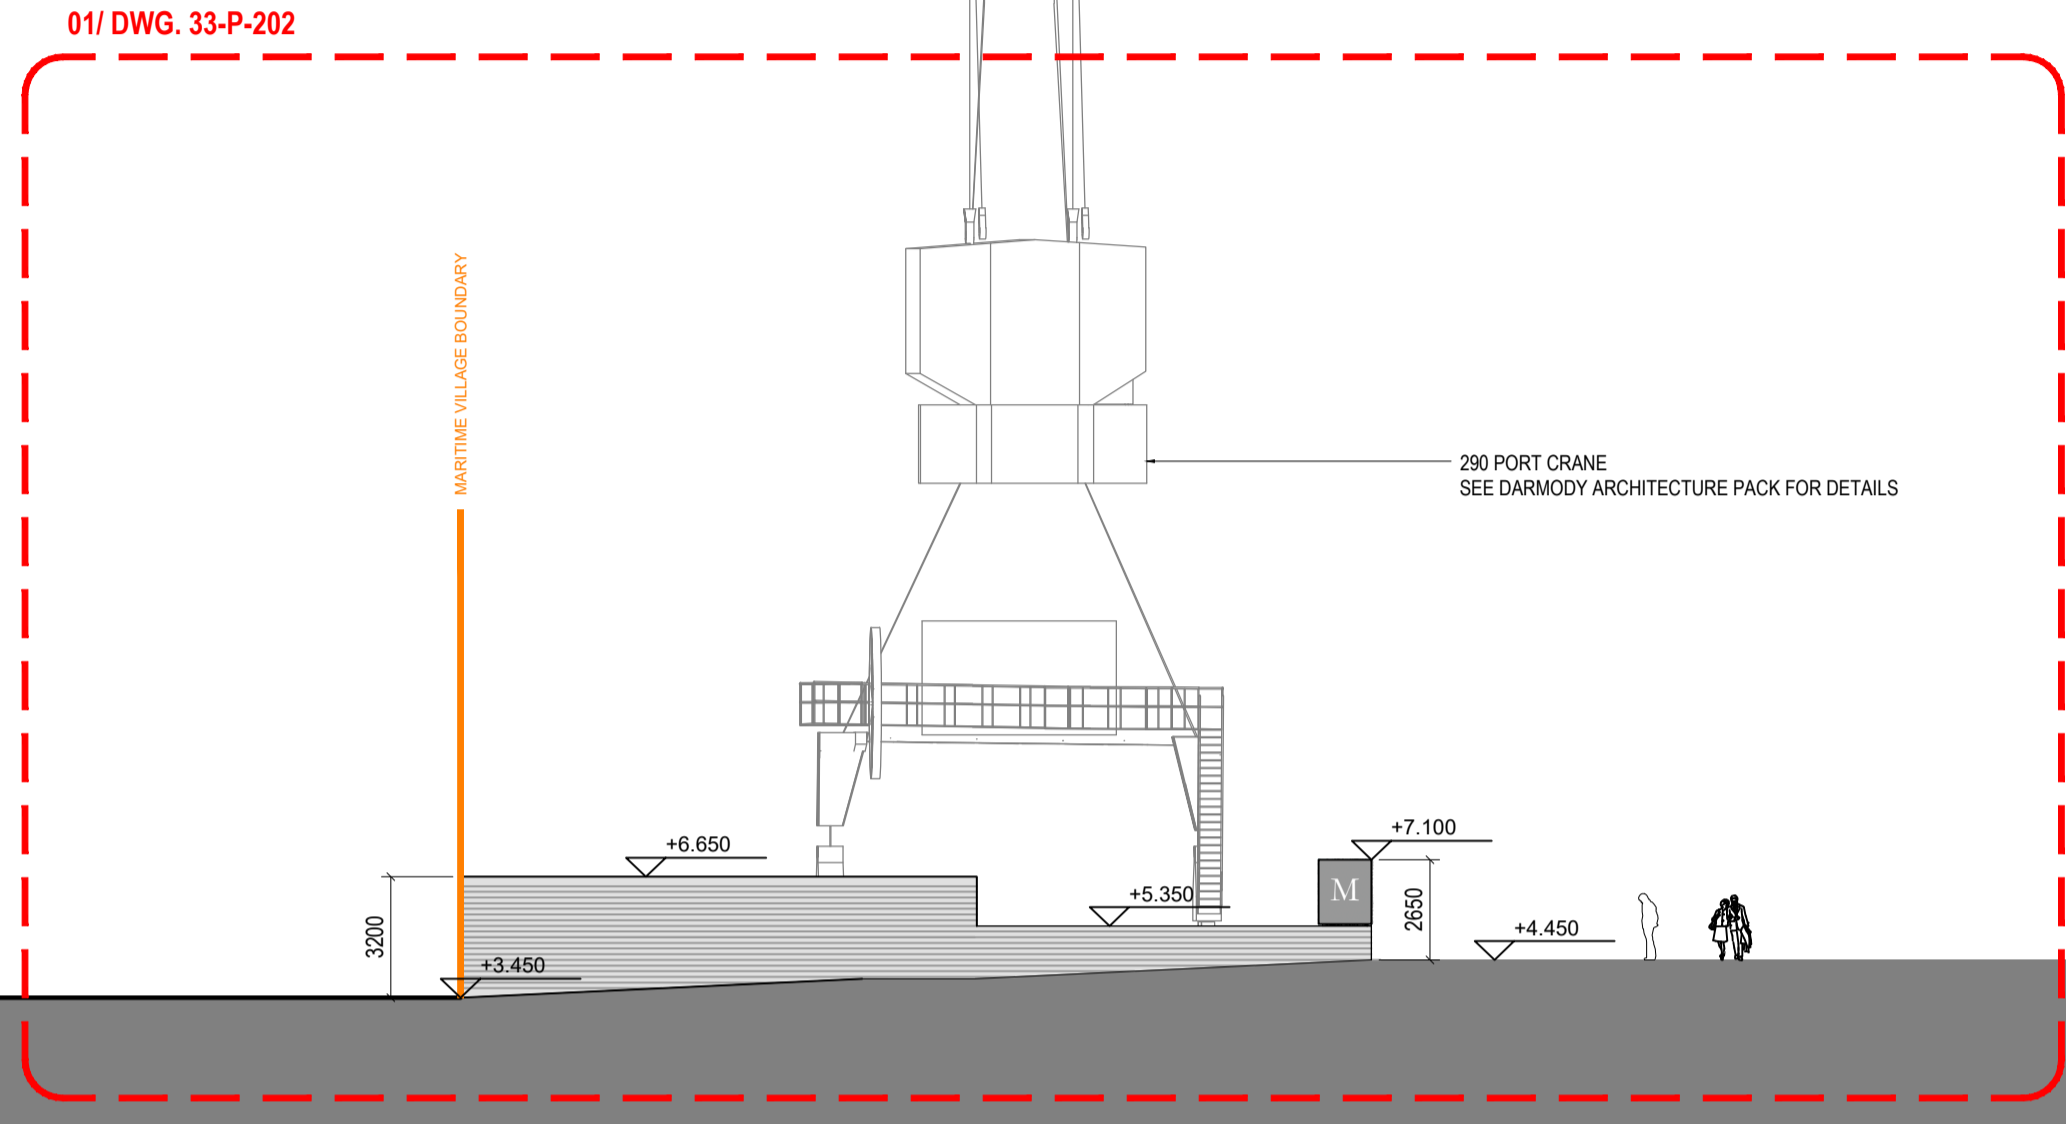

01. SITE ELEVATION SOUTH BOUNDARY, Scale 1:200

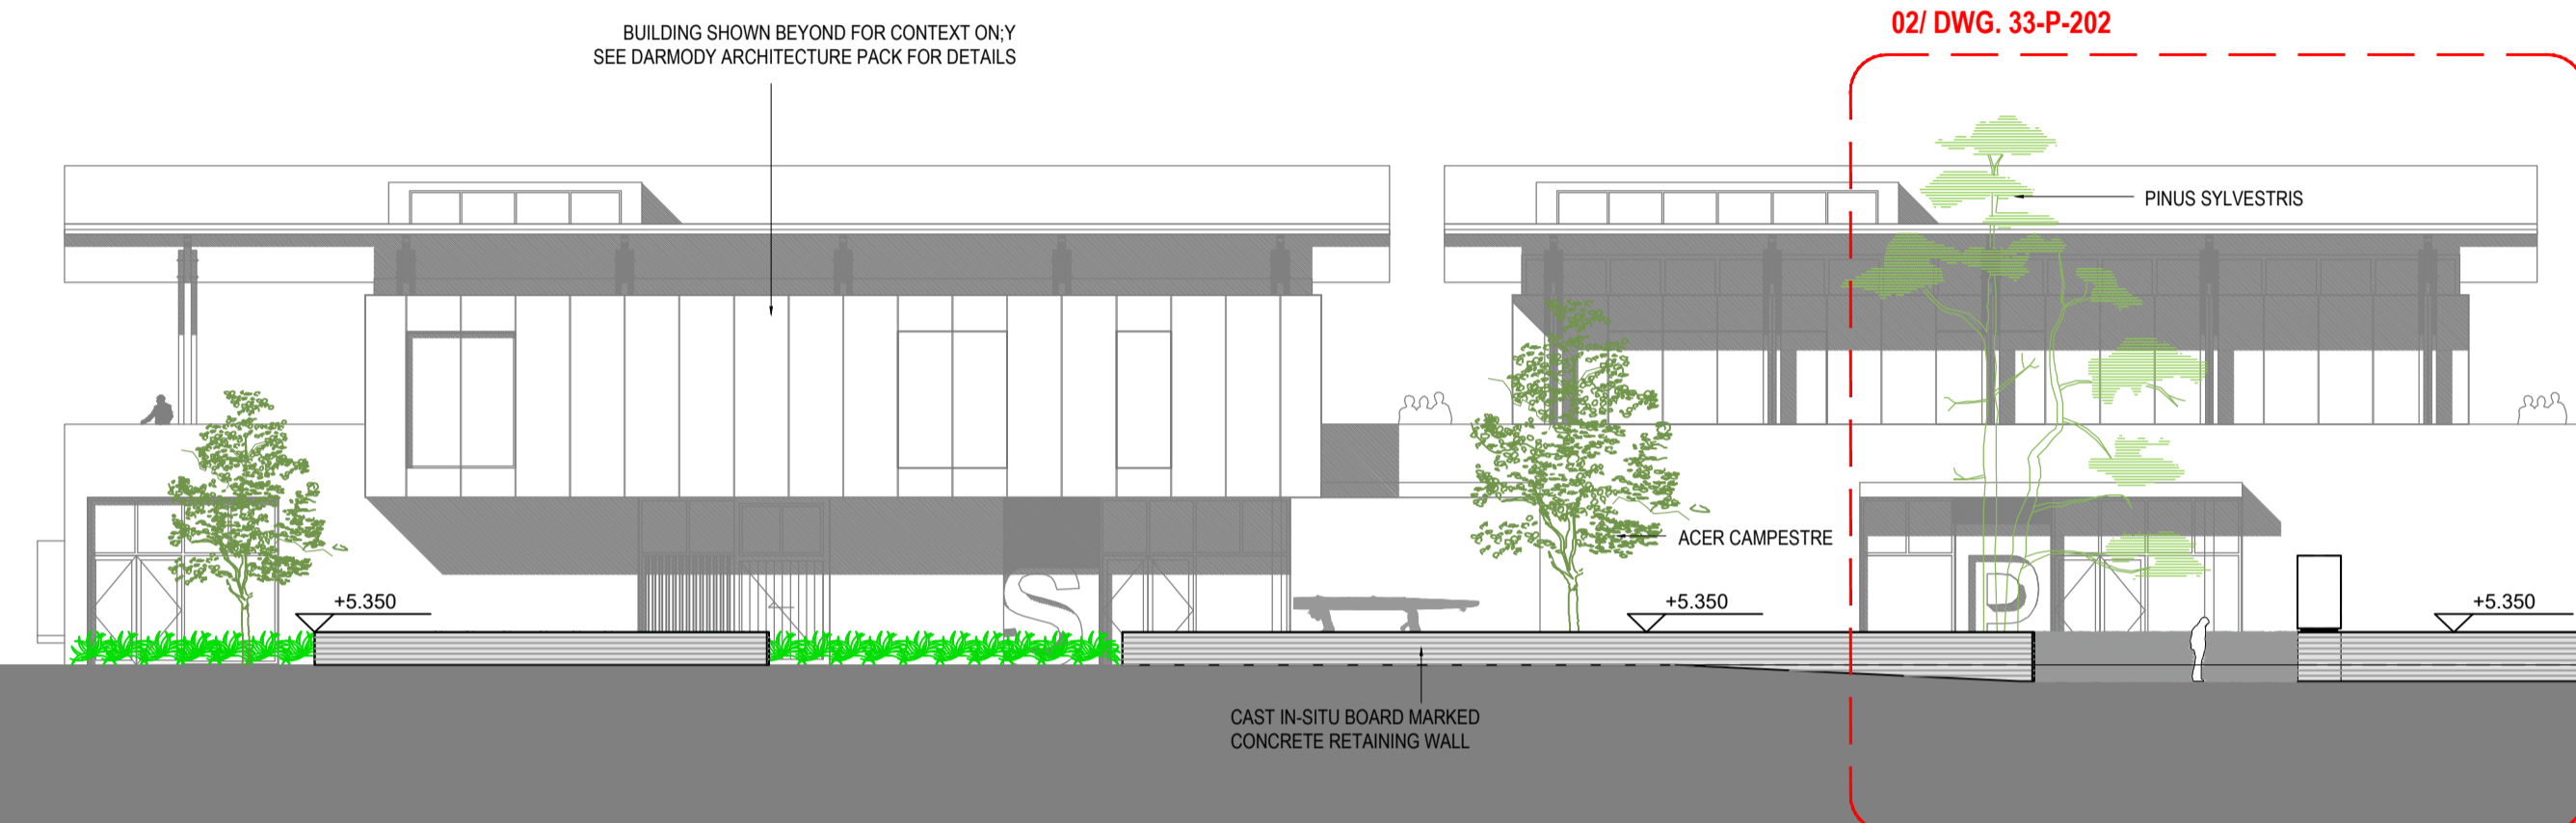

02. SITE ELEVATION SOUTH BOUNDARY CONT'D, Scale 1:200

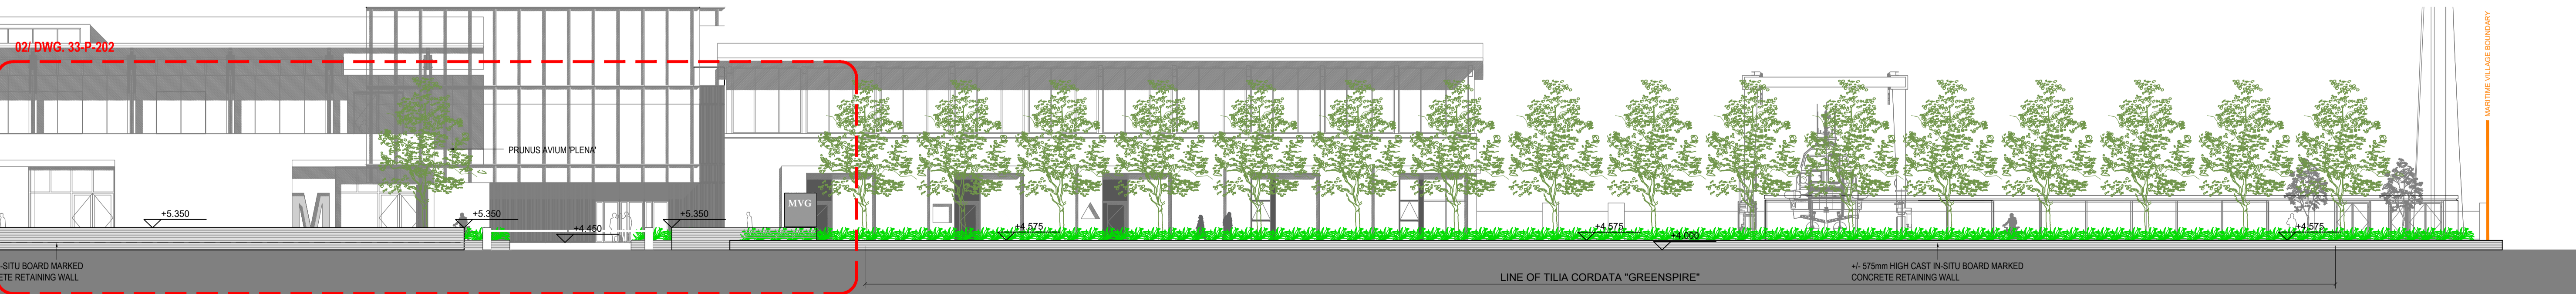

03. SITE ELEVATION SOUTH BOUNDARY CONT'D, Scale 1:200

ISSUE	Date	Description	REVISIONS	Date	By	Description	PLANNING	figured dimensions only to be used do not scale from drawing all dimensions to be checked on site with the architect to be notified of any discrepancies. all copyright reserved	PROJECT	3FM-PROJECT	Dwg. Title	MARITIME-VILLAGE: PROPOSED-SOUTH-BOUNDARY-ELEVATION	TTT - thirtythreetrees	
	11/07/2024	ISSUED FOR PLANNING		A					CLIENT	DUBLIN-PORT-COMPANY	DRN/CKD	FMJS	77 MERRION SQUARE, DUBLIN 2	+ 353.1.507.9161
									Job No.	2212	Dwg. No.	33-P-201		office@thirtythreetrees.com
									Scale	1:200@A1	Date	12.06.23		website