




01. ISPS FENCING TYPE A, PLAN, Scale 1:100

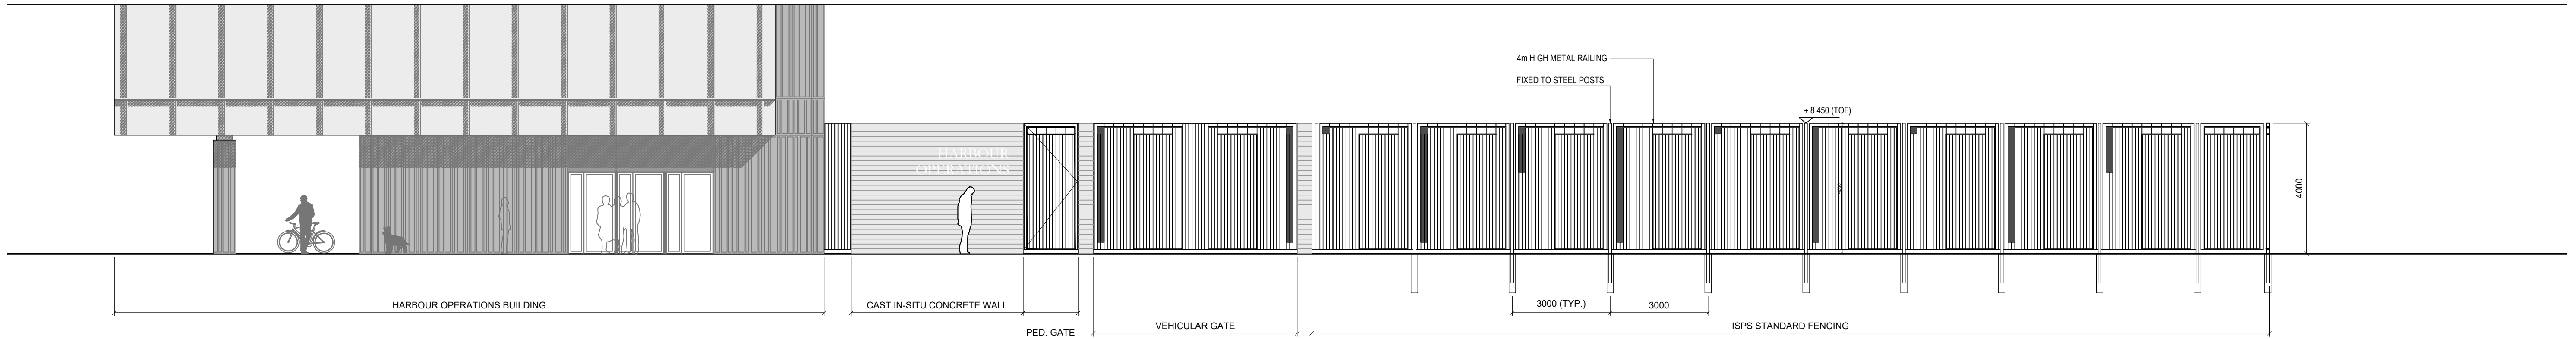

02. ELEVATION E1, ISPS FENCING TYPE A, Scale 1:100

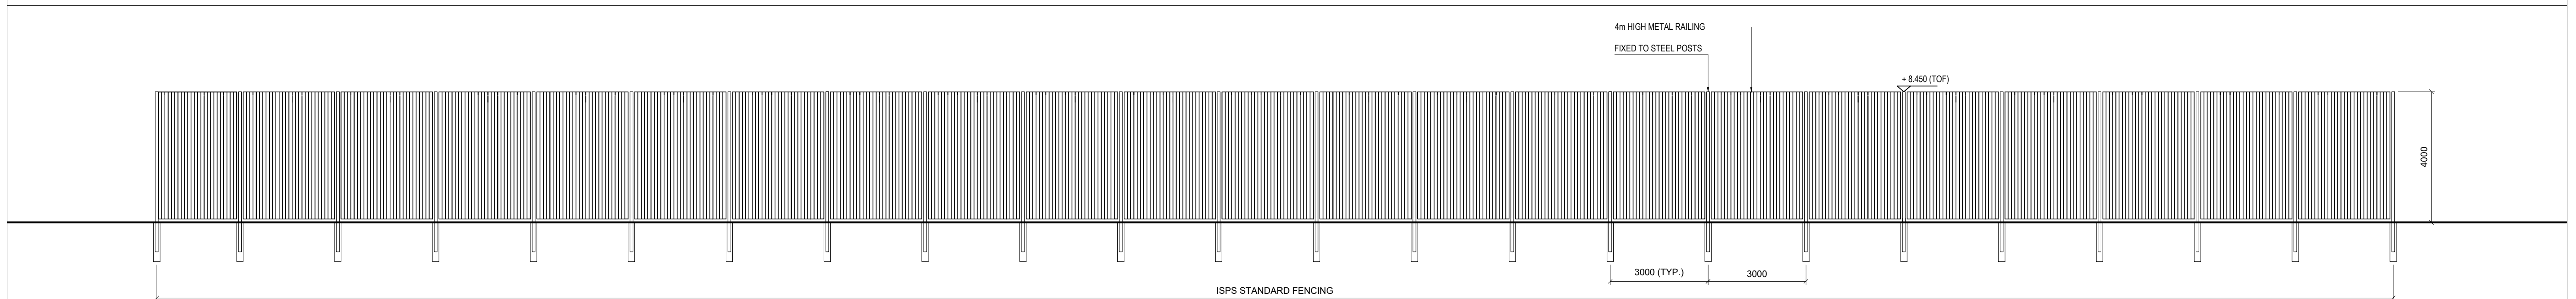

03. ELEVATION E2, ISPS FENCING TYPE B, Scale 1:100

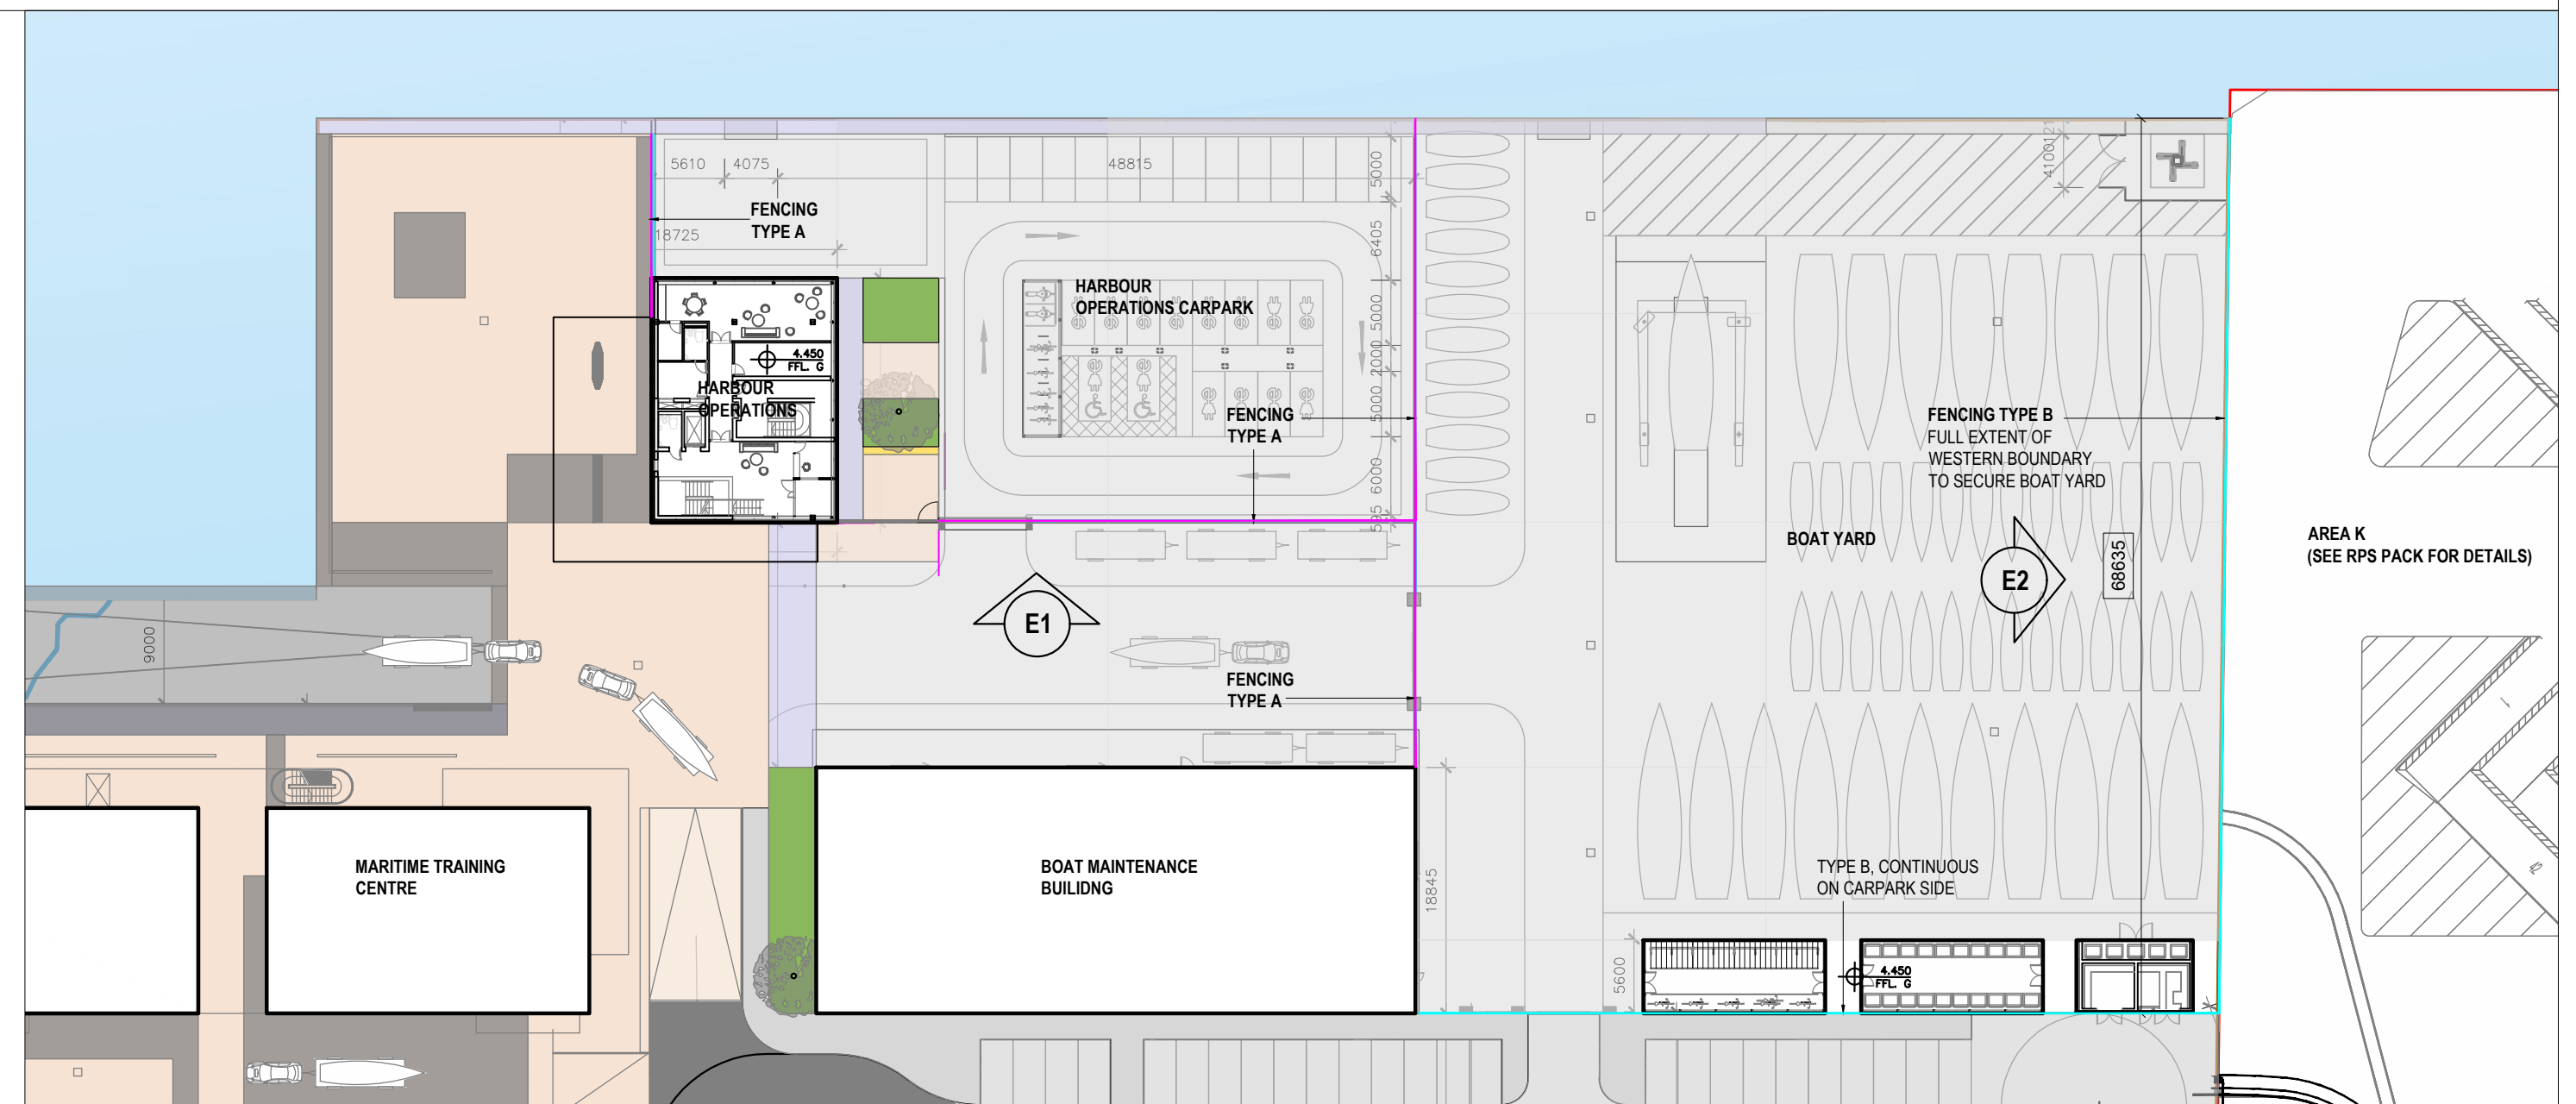


04. KEYPLAN, ISPS FENCING TYPES, Scale 1:500

ISSUE	REVISIONS		Date	By	Description
	A	-			
11/07/2024	ISSUED FOR PLANNING	-	-	-	-

**PLANNING**

figured dimensions only to be used do not scale from drawing all dimensions to be checked on site with the architect to be notified of any discrepancies. all copyright reserved

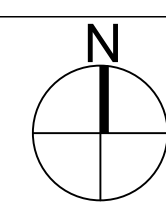

PROJECT	3FM-PROJECT	Dwg. Title	MARITIME-VILLAGE ELEVATIONS-BOUNDARY-TREATMENT	TTT - thirtythreetrees
CLIENT	DUBLIN-PORT-COMPANY	DRN/CKD	FM/JS	77 MERRION SQUARE, DUBLIN 2
Job No.	2212	Dwg. No.	33-P-203	telephone + 353.1.507 9161
Scale	AS-NOTED	Date	21.08.23	e-mail office@thirtythreetrees.com
				website www.thirtythreetrees.com