


STAFFING REQUIREMENTS

GROUND FLOOR ACCOMMODATION		FIRST FLOOR	
SITE BASED	NR	EXECUTIVE	3
EQUIPMENT MAINTENANCE	2	PA	2
ATMOSPHERE OPERATORS	4	OPERATIONS	2
REACHSTACKERS	4	ENGINEERING	3
MOBILE EQUIPMENT OPERATORS	14	IT	2
SUPERVISORS	6	VISITOR HOTDESK	2
MASSHALLS	4	HR	2
SECURITY	2		
SPECIALIST CONTRACTORS	6		
TOTAL SITE BASED	42	TOTAL OFFICE BASED	15

SCHEDULE OF AREAS (sqm)

	NETT INTERNAL AREA	GROSS AREA
GROUND FLOOR		
CANTEEN	87	
KITCHEN AND STORES	39	
LOCKERS AND TOILETS	123	
SECURITY OFFICE	18	
ESB SWITCH ROOM	14	
CLIENT SWITCH ROOM	28	
COMMS ROOM	5	
FIRST AID	10	
ANCILLARY	126	
FIRST FLOOR		
TRAINING ROOM	39	
INDIVIDUAL OFFICES (ENR)	39	
OPEN PLAN OFFICE	126	
OPERATIONS ROOM	26	
HUMAN RESOURCES	16	
TEA ROOM	19	
COMMS AND SERVER	25	
TOILETS	30	
MEETING ROOM	19	
ANCILLARY	114	
TOTAL GROSS INTERNAL AREA	933sqm	
TOTAL GROSS EXTERNAL AREA	984sqm	

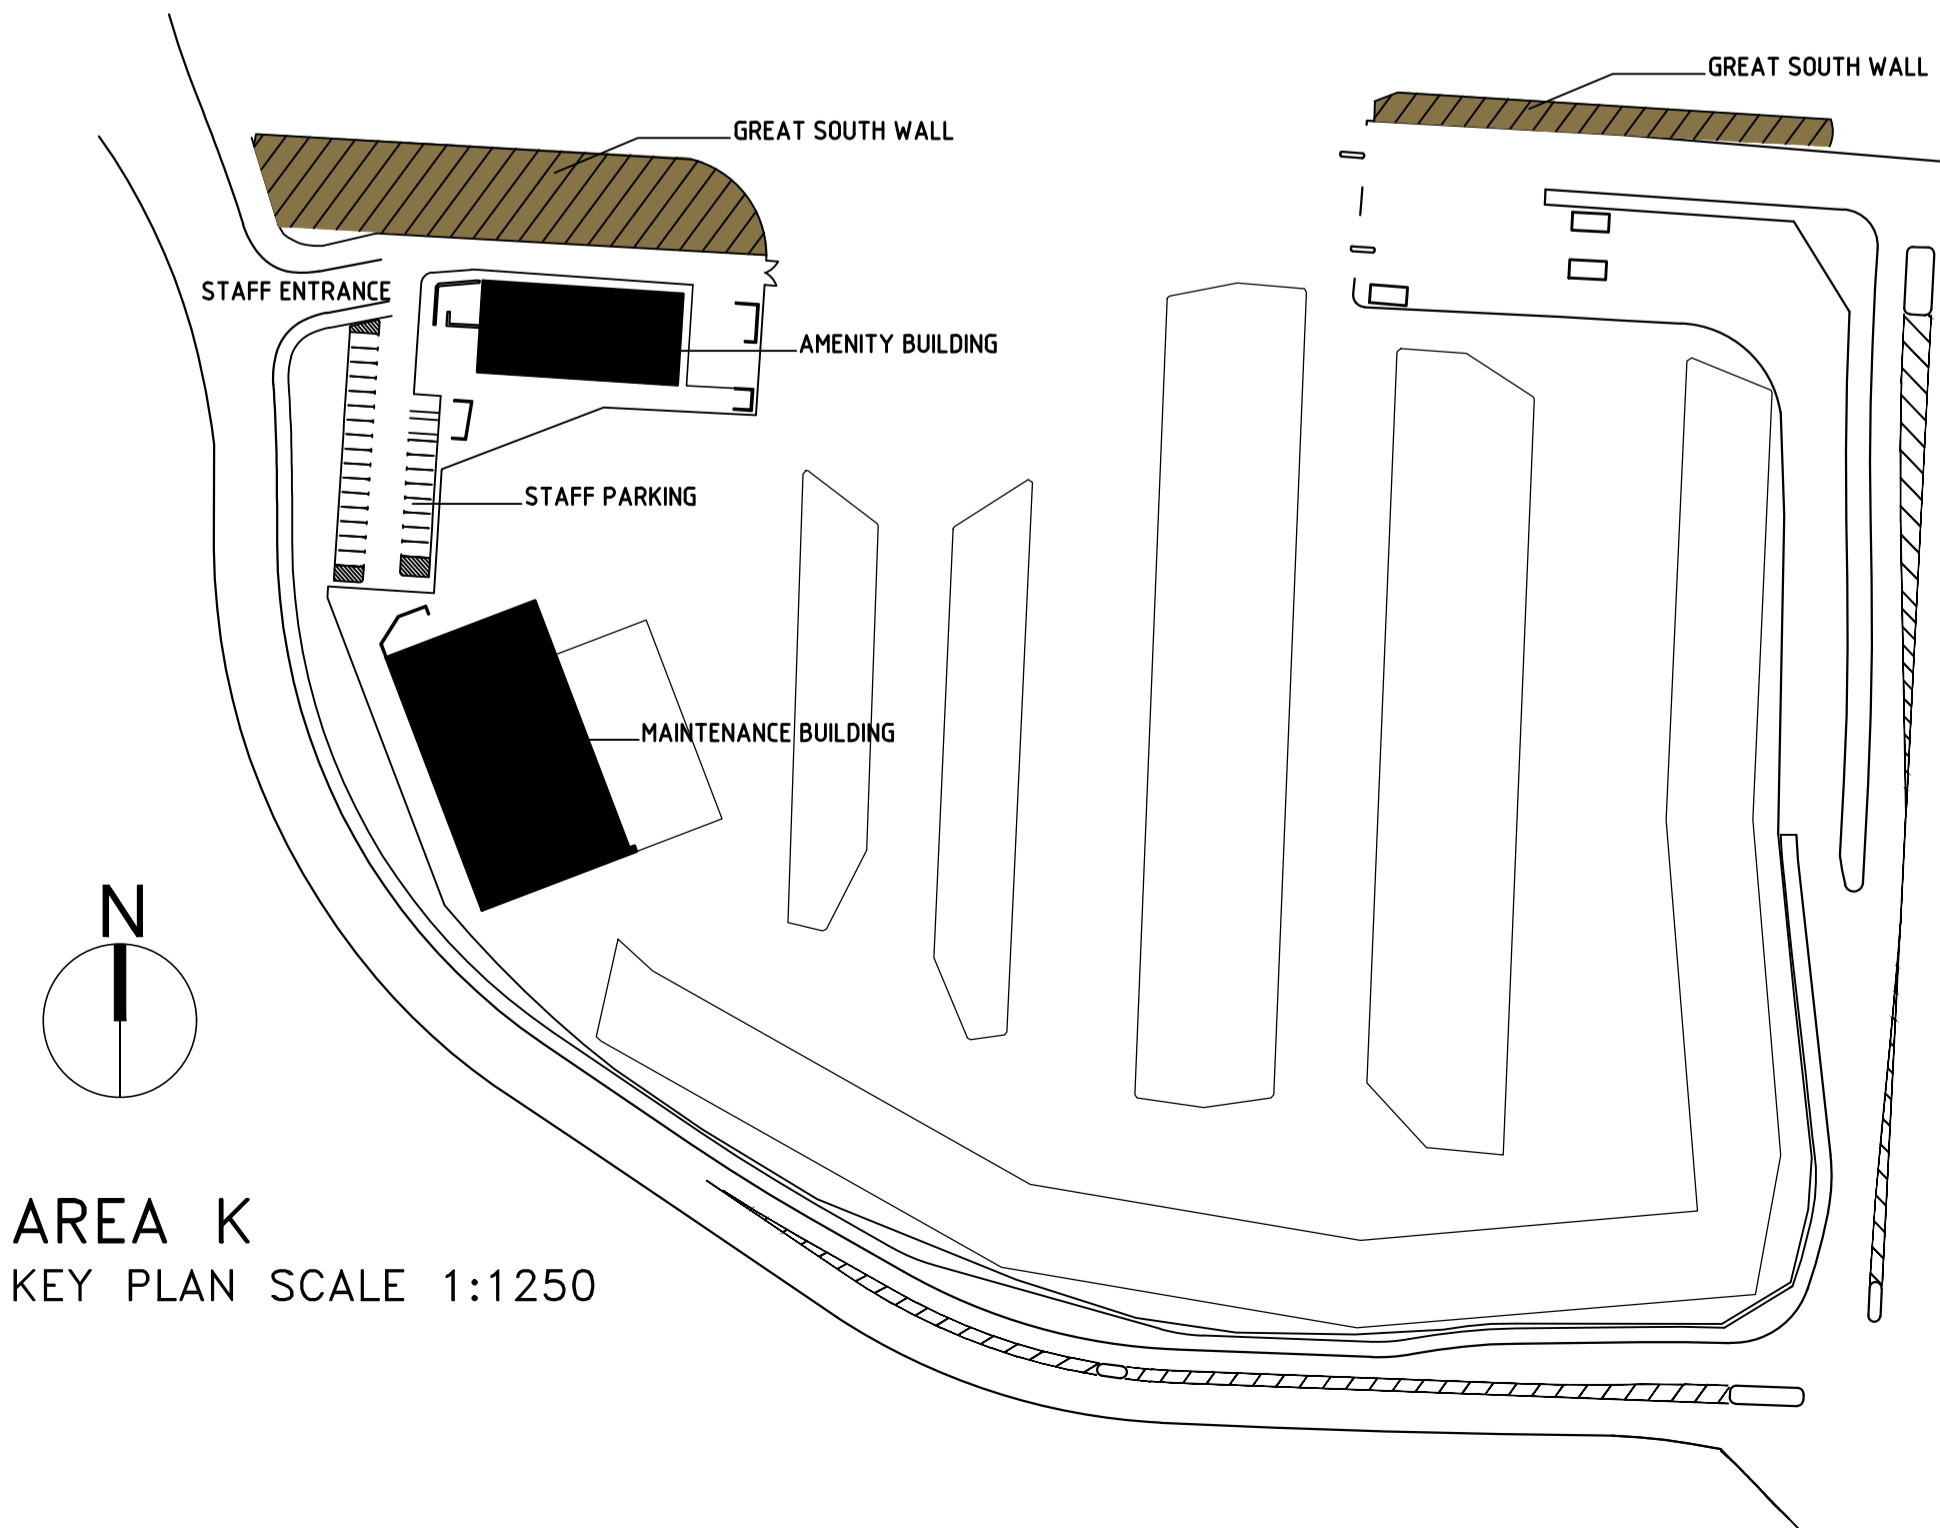

NOTES

1. Verifying Dimensions: The contractor shall verify dimensions against each other drawings or site conditions as per part of the work.
2. Existing Services: Any information concerning the location of existing services indicated on this drawing is intended for general guidance only. It shall be the responsibility of the contractor to determine and verify the exact horizontal and vertical alignment of all cables, pipes, etc. (both underground and overhead) before work commences.
3. Issue of Drawings: Hard copies, PDF and print will form a controlled issue of the drawing. All other formats (img, pdf, etc) are deemed to be an uncontrolled issue and any work carried out based on these files is at the recipient's own risk. RPS will not accept any responsibility for any errors arising from the use of these files, either by human error by the recipient, listing of un-dimensioned measurements, compatibility issues with the recipient's software, and any errors arising when these files are used to aid the recipient drawing production, or setting out on site.
4. Datum:

rev	amendments	check	date
J	Additional dimensions and notes. Drawing scale reduced to 1:200 reference nr amended	PHB	24/06/24
K	Design Stage 2B issued and drwg reference nr amended	PHB	06/06/2023
J	Landscape detail added	PHB	22/05/2023
H	Access block relocated. Drawing resized to A1 format	PHB	24/04/2023
G	Maintenance block modified	PHB	28/03/2023
F	External works enhanced	PHB	16/03/2023
E	Design development	PHB	19/01/2023
D	Design development	PHB	09/12/2022
C	Design development	PHB	28/11/2022
B	Maintenance plan option amended	PHB	10/11/2022
A	Minor amendments	PHB	09/11/2022

RPS Elmwood House, 74 Bourne Road, Belfast, BT10 4RZ
T +44 (0) 28 90 607914, F +44 (0) 28 90 602626, W www.rpsgroup.com/ireland, E ireland@rpsgroup.com

Client: **COMHLACHT CHALAFORT ÁTHA CLIAITH DUBLIN PORT COMPANY**

Project: **3FMProject**

Title: **Ro-Ro Terminal (Area K) Proposed Amenity Building Plans, elevations and cross section**

Project Number: CP1901-3FM-RPS-S45-04-DR-C-0450
Sheet Size: A1
Drawing Scale: 1:200

Drawing Number: CP1901-3FM-RPS-S45-04-DR-C-0450

Drawn By: PHB
Status:
Revision: J

Checked By: PHB
Approved By:
Date: 04/11/2022