

NOTES


1. Verifying Dimensions.
The contractor shall verify dimensions against such other drawings or site conditions as pertain to this part of the work.
2. Existing Services.
Any information concerning the location of existing services indicated on this drawing is intended for general guidance only. It shall be the responsibility of the contractor to determine and verify the exact horizontal and vertical alignment of all cables, pipes, etc., both underground and overhead) before work commences.
3. Issue of Drawings.
Hard copies, dxf and pdf will form a controlled issue of the drawing. All other formats (dwg, dxf etc.) are deemed to be an uncontrolled issue and any work carried out based on these files is at the recipient's own risk. RPS will not accept any responsibility for any errors arising from the use of these files, either by human error or the recipient, listing of un-dimensioned measurements, compatibility issues with the recipient's software, and any errors arising when these files are used to aid the recipient's drawing production, or setting out on site.
4. Datum.

- Existing Survey / OS Mapping
 - Proposed Layout
 - Proposed Earthworks
 - Area O External Boundary
 - Application Boundary
- Proposed concrete makeup - For further details refer to drawing no. CP1901_3FM-RPS_S26+H04+XV-DR-C-100-0001 - Detail C

- GENERAL NOTES**
1. Refer to Drawing No. CP1901_3FM-RPS_S26+H04+XV-DR-C-100-0001 for further information and construction details
 2. Refer to Landscape architect drawings package (Darrody, TTT) for details on Port Park layout

Proposed Port Park Development
Please refer to Drawing Series PPK_TTT_33

Temporary work zone for construction of retaining wall

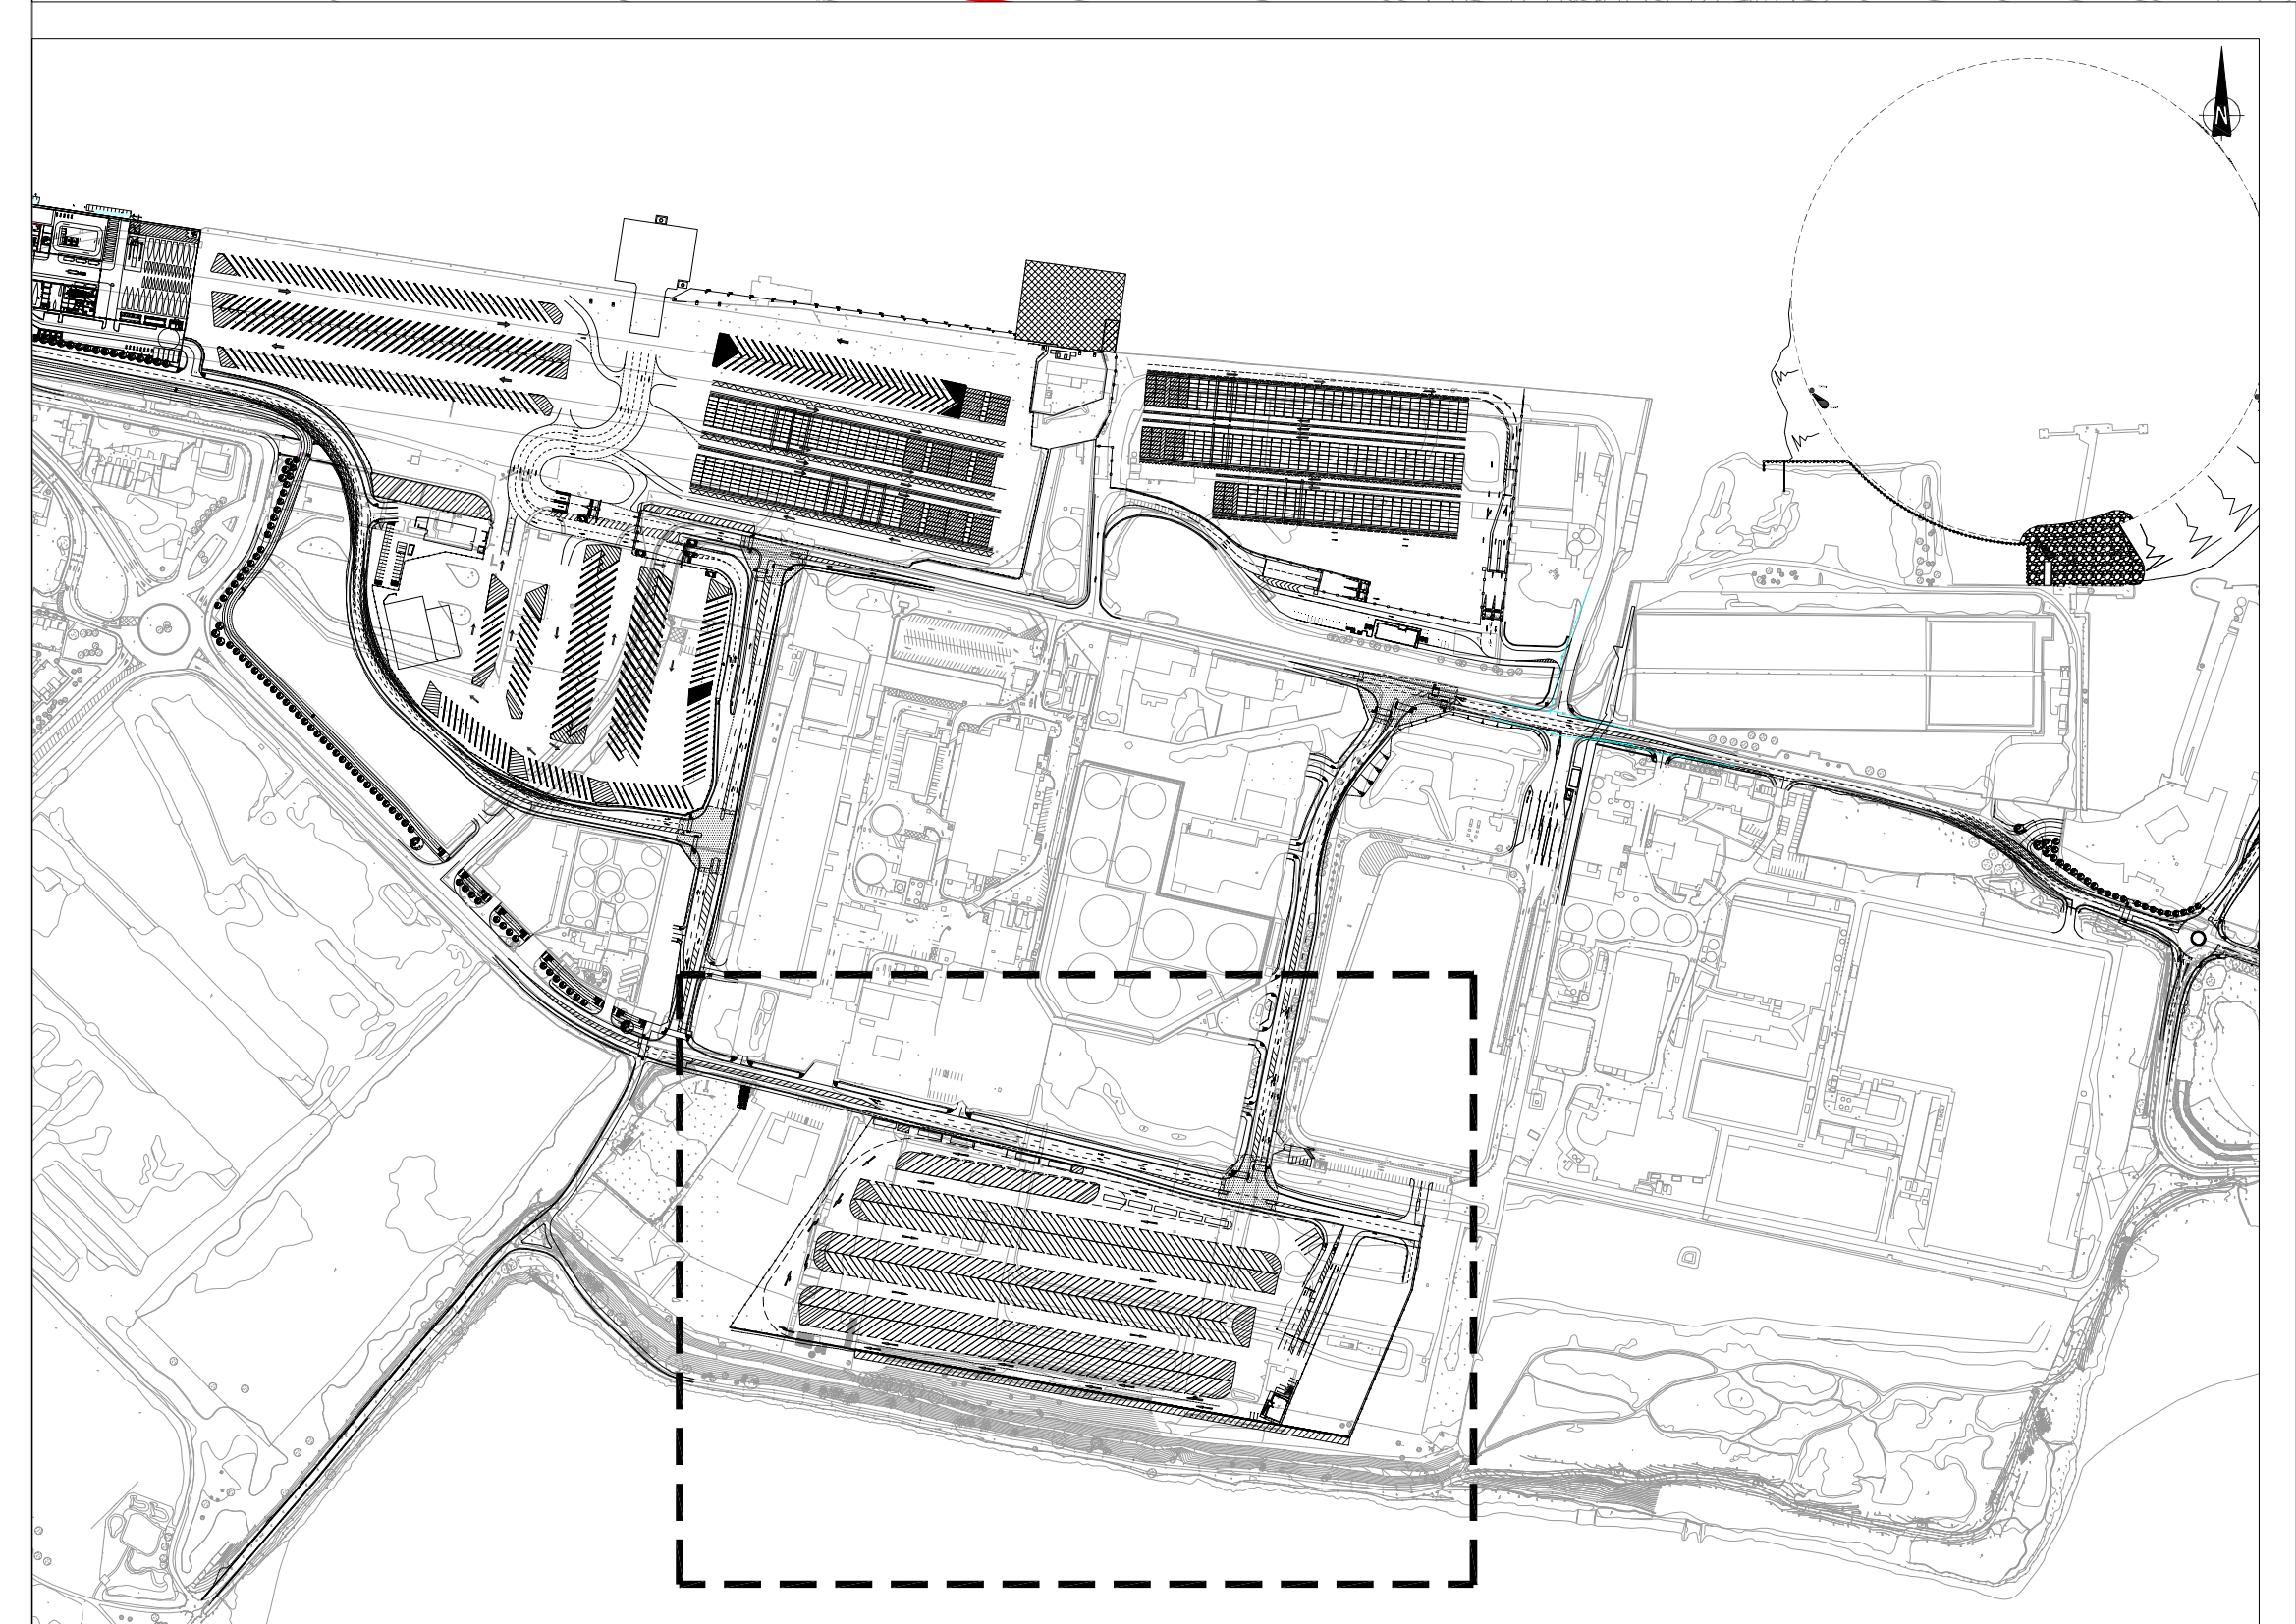

P01	Revised for Planning Submission	SB	June 24
rev	amendments	check	date

rps
Elmwood House
74 Doucher Road
Belfast
BT12 6SC
T +44 (0) 28 96 667014
F +44 (0) 28 96 665286
W www.rpsgroup.com/ireland
E ireland@rpsgroup.com

Client
**COMHLACHT CHALAFORT
ATHA CLIATH
DUBLIN PORT COMPANY**

Project
3FMProject

Title
**Ro-Ro Terminal Yard (Area O)
Proposed Construction Makeup**

Project Number	Sheet Size	Drawing Scale
IBH0796	A0	1:500

Drawing Number
CP1901-3FM-RPS-S45-07-DR-C-0743

Drawn By	Status	Revision
DMI	S4	P01

Checked By	Approved By	Date
PN	CD	12/09/2022