
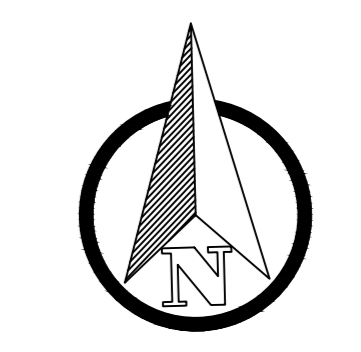
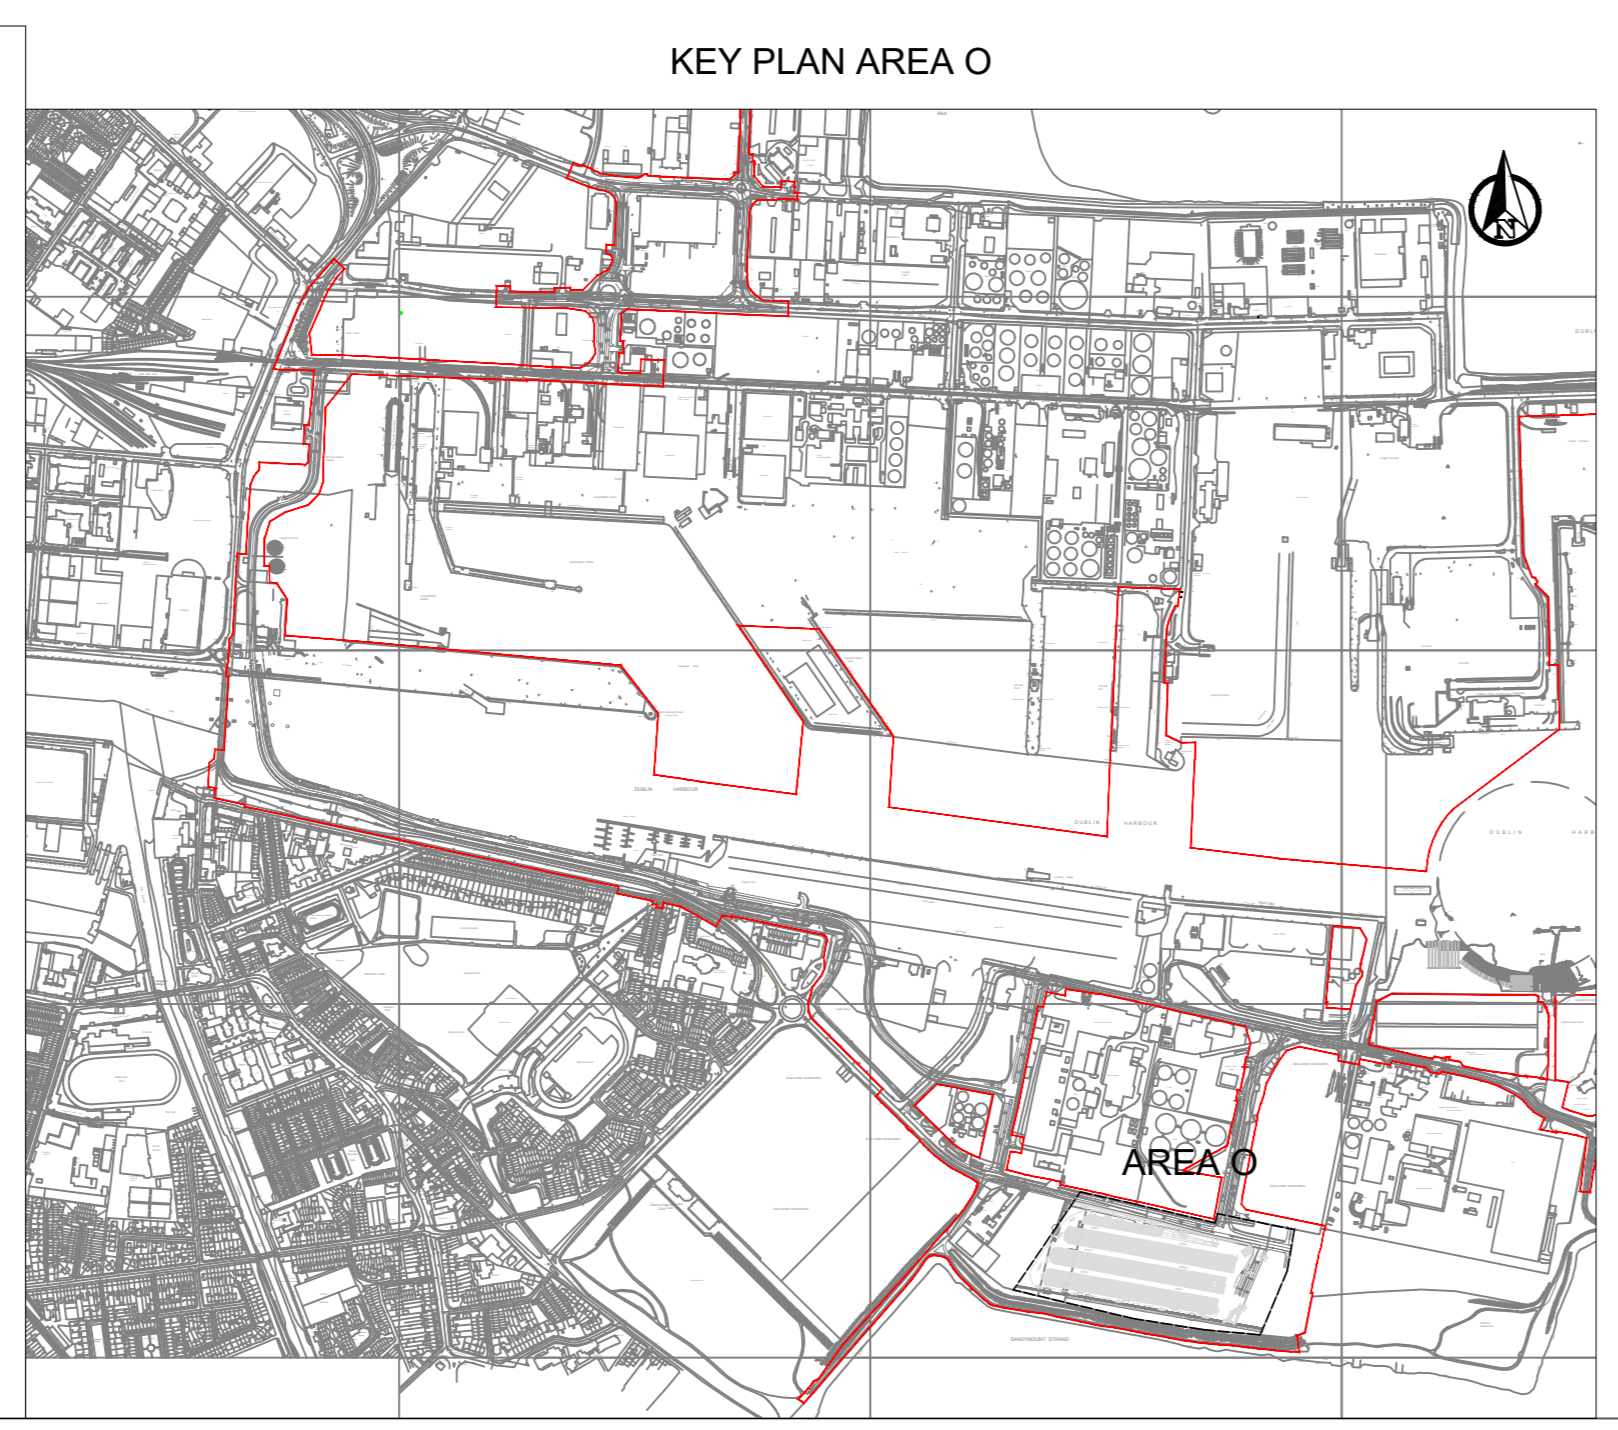


# SANDYMOUNT STRAND

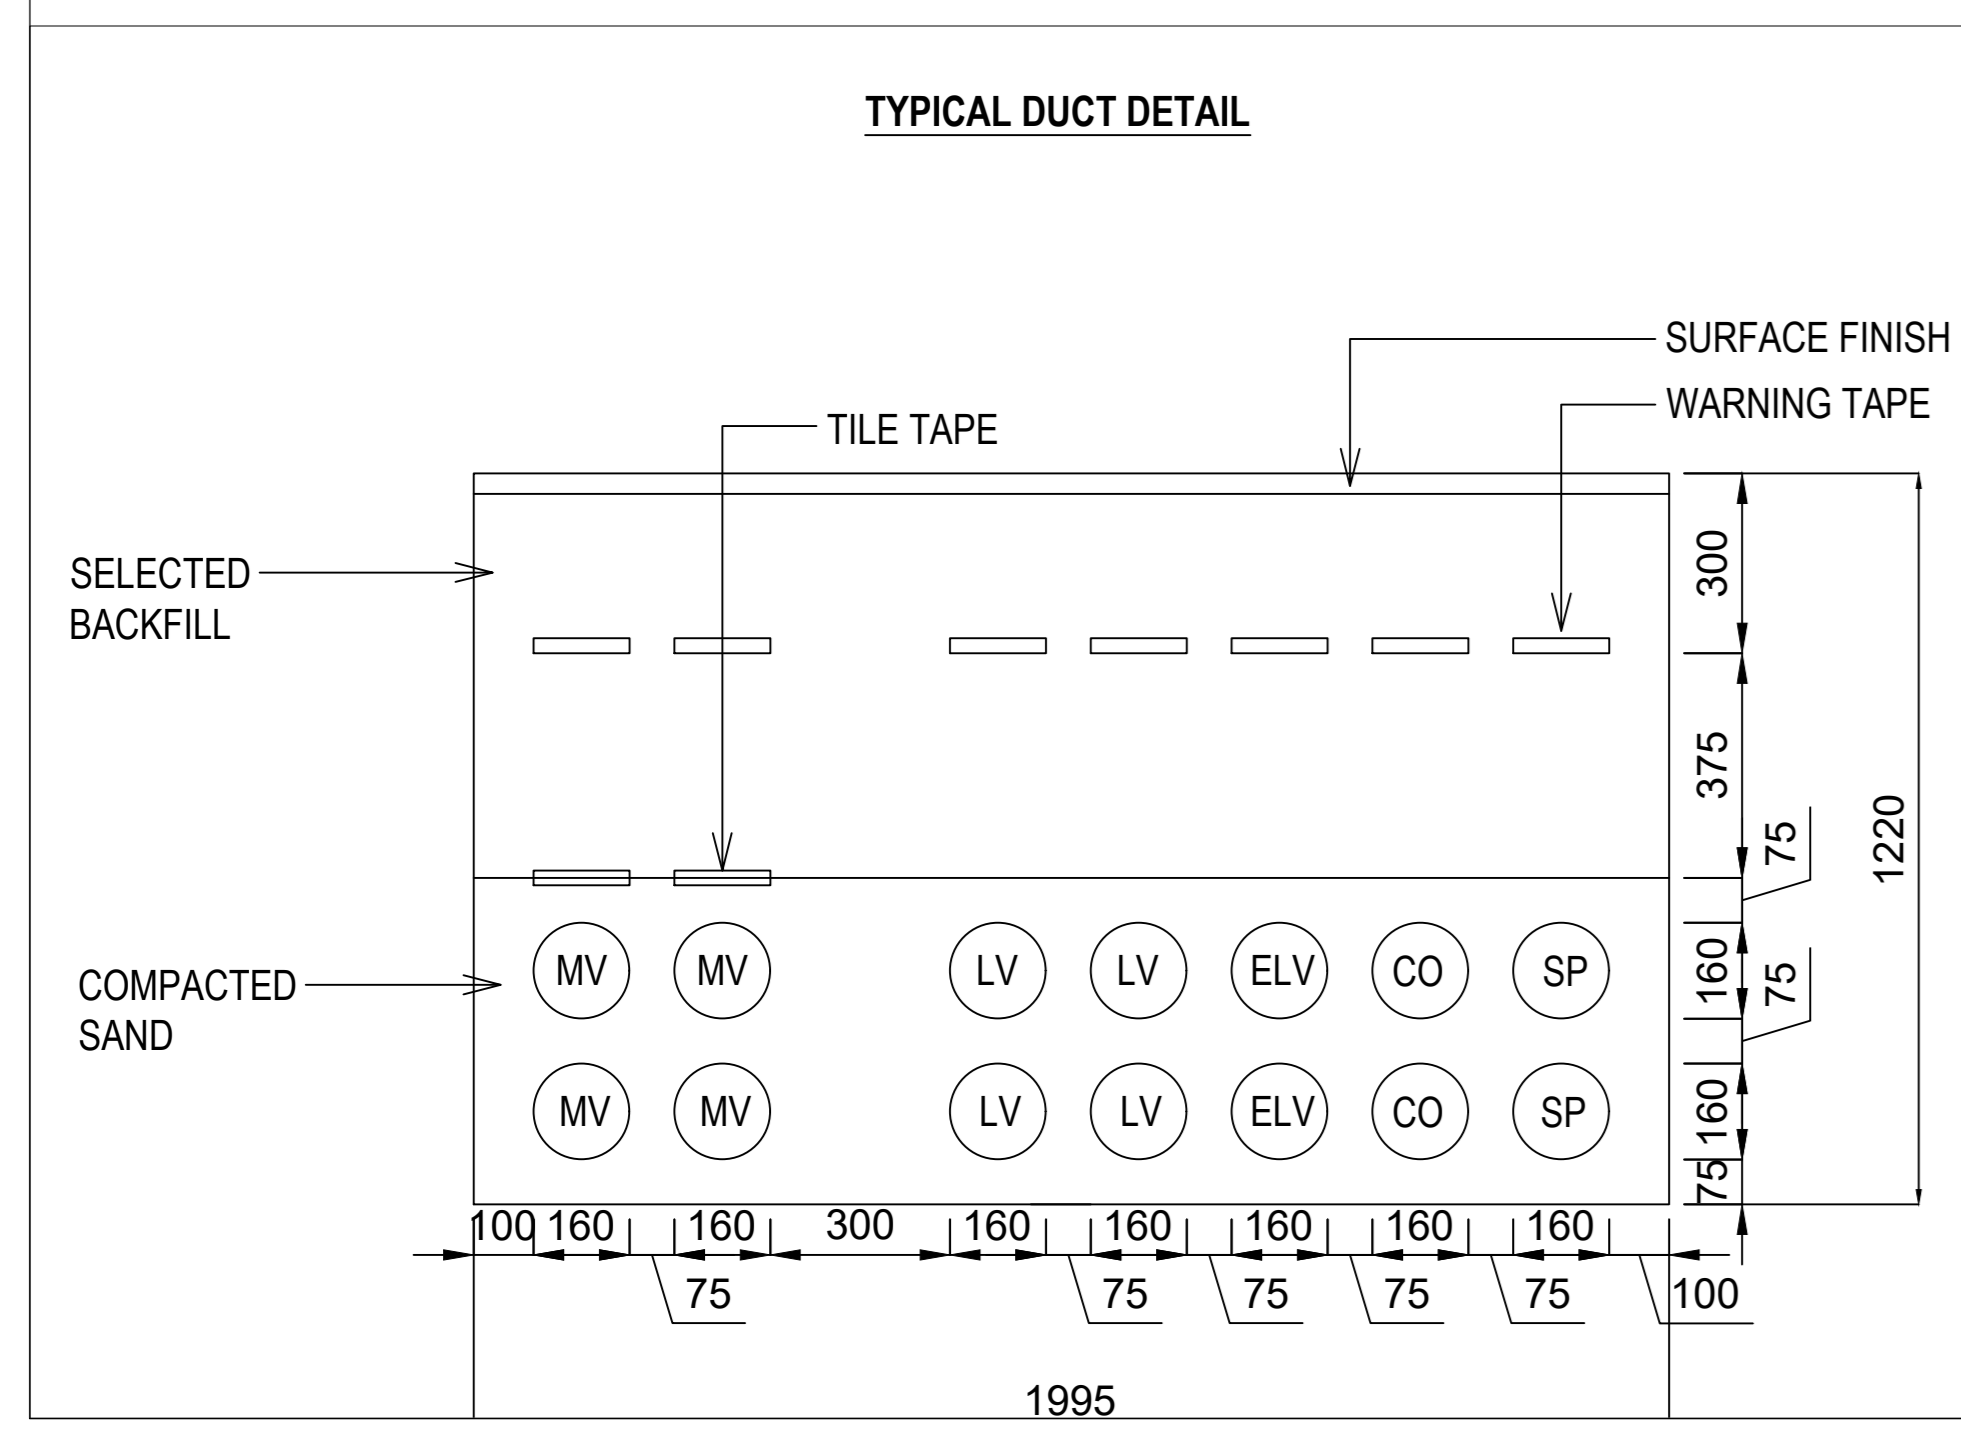

Area u

**NOTES**

- This document is the property of RPS. The design information contained herein is strictly confidential. This document is not to be used, reproduced, disclosed or circulated in whole or in part without the prior 'written permission' in each instance of 'RPS'
- Issue of Drawings: Hard copies, dxf and pdf will form a controlled issue of the drawing. All other formats (dwg, dxf etc.) are deemed to be an uncontrolled issue and any work carried out based on these files is at the recipient's own risk. RPS will not accept any responsibility for any errors arising from the use of these files, either by human error by the recipient, listing of un-dimensioned measurements, compatibility issues with the recipient's software, and any errors arising when these files are used to aid the recipient's drawing production, or setting out on site.

**LEGEND**

- ELECTRICAL DUCT (SEE TYPICAL DETAIL)
- ESB NETWORK
- B 2 x 2 x 1.50 CABLE DRAW CHAMBER
- EV 6 NR CAR PARKING SPACES. 50% OF SPACES TO BE PROVIDED WITH FULLY FUNCTIONAL EV CHARGING POINTS. REMAINING SPACES TO BE DESIGNED TO ACCOMMODATE FUTURE EV CHARGING.
- RED LINE PLANNING BOUNDARY IN THIS APPLICATION
- EXTENT OF AREA O

POB	27/08/24	Issue for Planning	
Rev	Date	Amendment / Issue	App
Client	 AUSA CLAYTON <b>DUBLIN PORT COMPANY</b> ENGINEERING M&S Building Bond Road Extension Dublin 2 Tel: 00 353 1 8555771 Fax: 00 353 1 8550407		
Project	 Inishmore, Ballincollig, Co Cork, Ireland T +353 21 4665900 W www.rpsgroup.com/ireland E ireland@rpsgroup.com		
Project	 3FMProject Sizing Dublin Port to 2040		
Title	Ro-Ro Terminal Yard (Area O) Proposed Electrical Layout		
Model File Identifier			
File Identifier	CP1901-3FM-RPS-S45-07-DR-E-0730		
Created on	02/03/2023	Sheets	1
Scale	1:500 @ A0 1:1000 @ A1	Status	S4
		Rev	P06