


2.9m High ISPS Security Fence Detail
Typical Elevation [1:25]

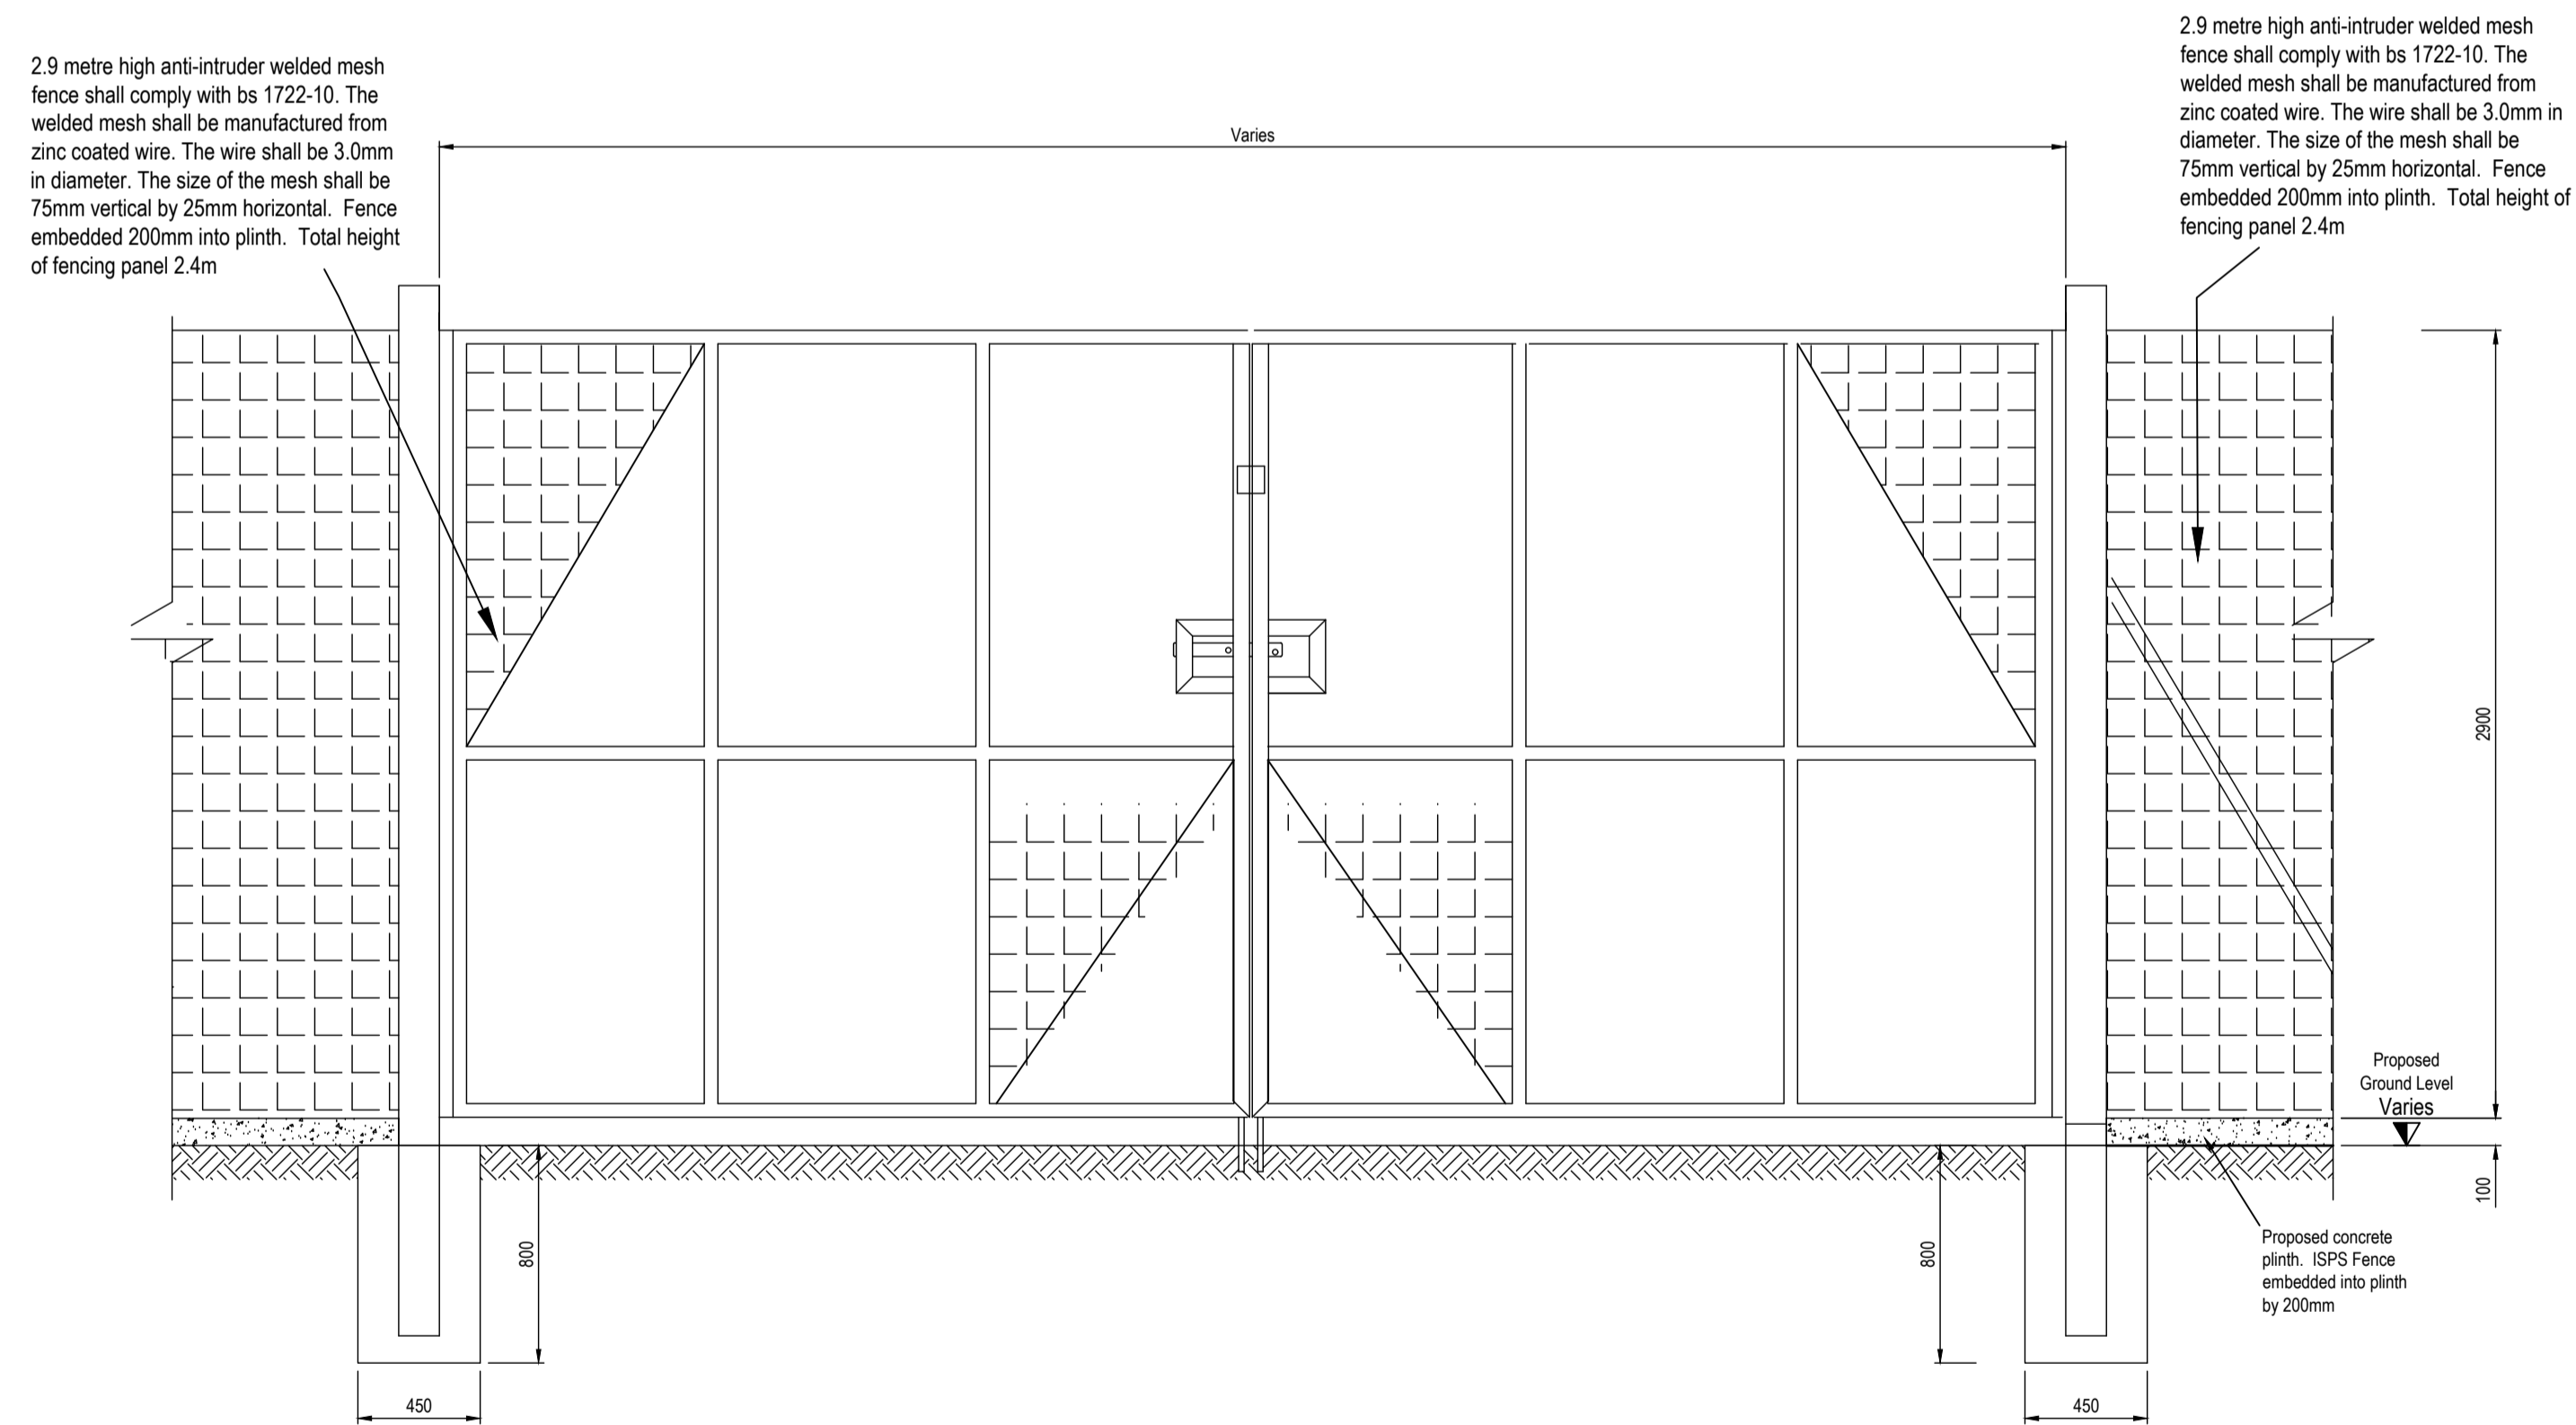

Typical 2.9m High ISPS Gate Detail [1:25]

NOTES

1. Verifying Dimensions.
Dimensions shall be verified against such other drawings or site conditions as pertain to this part of the work.
2. Existing Services.
Any information concerning the location of existing services indicated on this drawing is intended for general guidance only.
3. Datum. Ordnance Datum Malin unless noted otherwise
4. Refer to Highways Engineering (HE) Series drawings for Proposed Approach Road details.

P01	Revised for Planning Issue	M.H.	28/06/2024
rev	amendments	check	date

rps Elmwood House
74 Boucher Road
Belfast
BT12 6RZ
T +44 (0) 28 90 667914
F +44 (0) 28 90 668286
W www.rpsgroup.com/ireland
E ireland@rpsgroup.com

Client
COMHLACHT CHALAFORT
ATHA CLIATH
DUBLIN PORT COMPANY

Project
3FMProject Integrating Dublin Port To 2040

Title
Lo-Lo Container Yard (Area L)
Security Fencing Details

Project Number	Sheet Size	Drawing Scale
IBM0842	A1	As Shown

Drawing Number
CP1901-3FM-RPS-S45-08-DR-C-0813

Drawn By	Status	Revision
M.H.	S4	P01

Checked By	Approved By	Date
B.M.	M.McC.	20/07/2023