



01 Existing Site Section DD  
EX-202 1:200

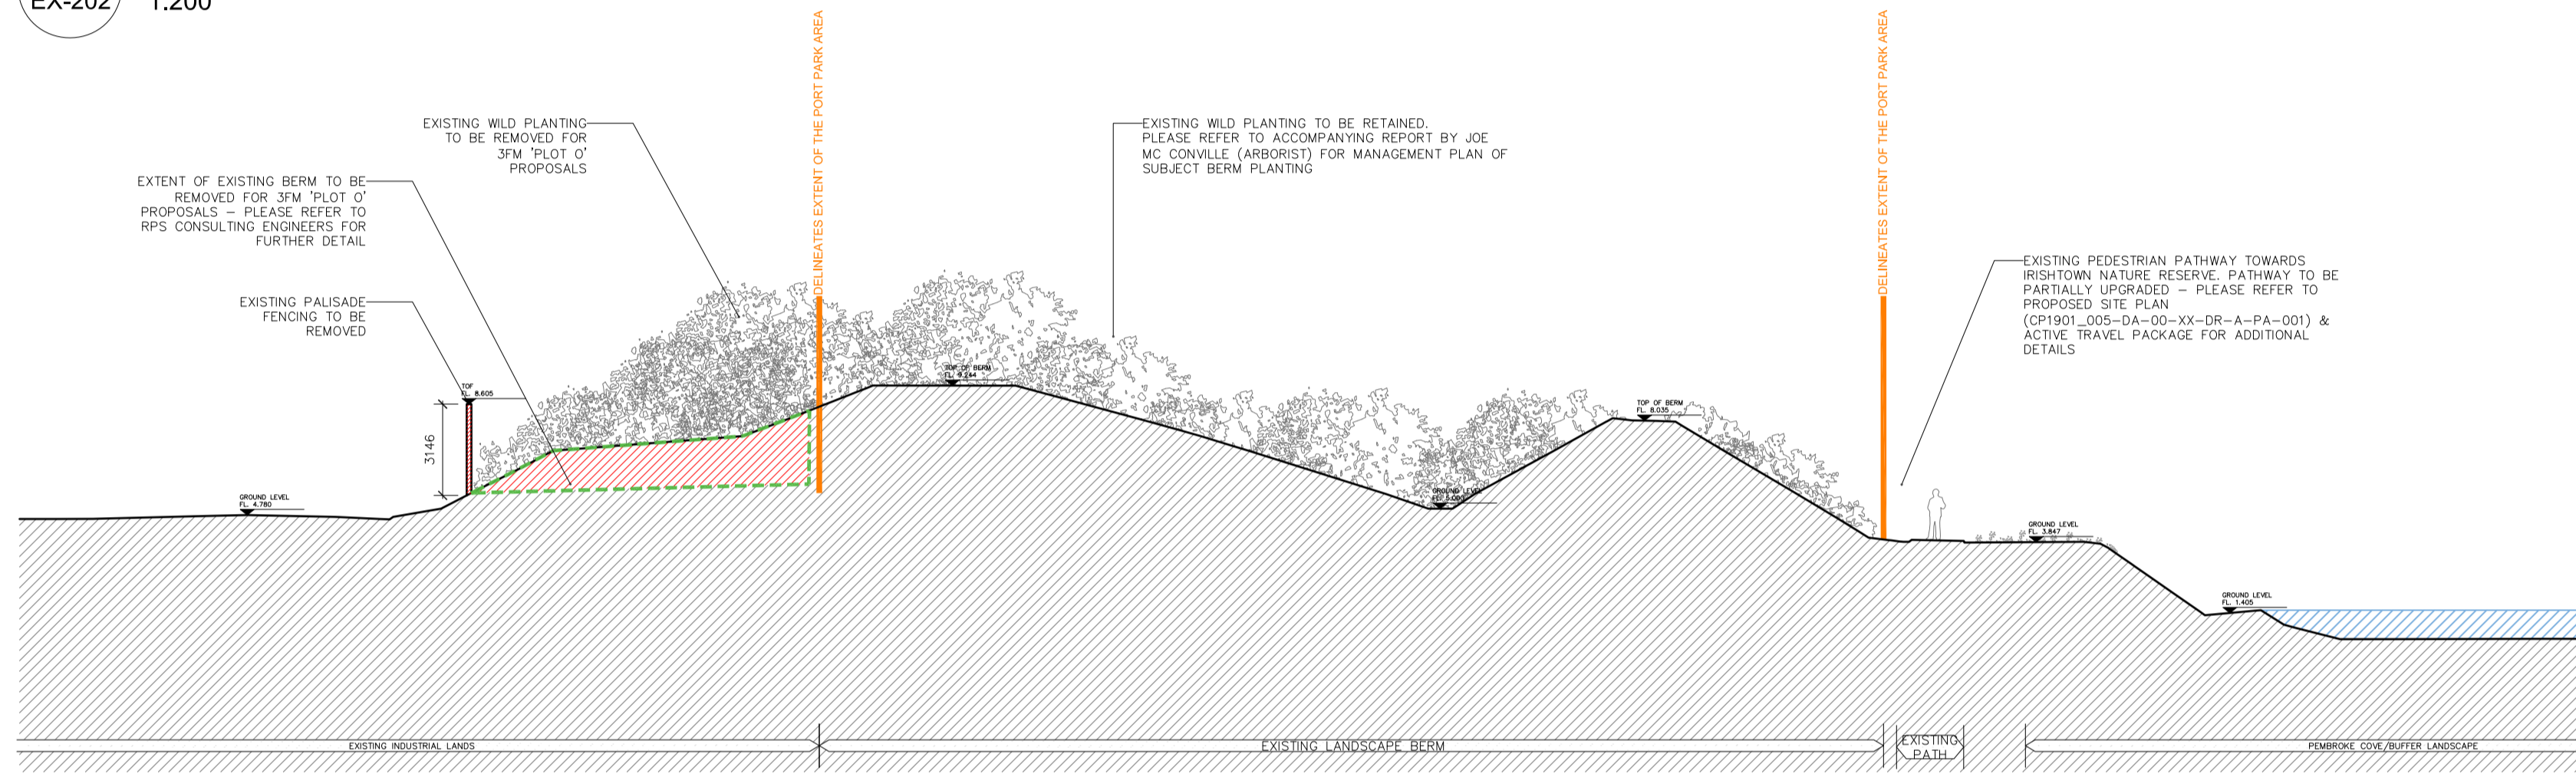

02 Existing Site Section EE  
EX-202 1:200

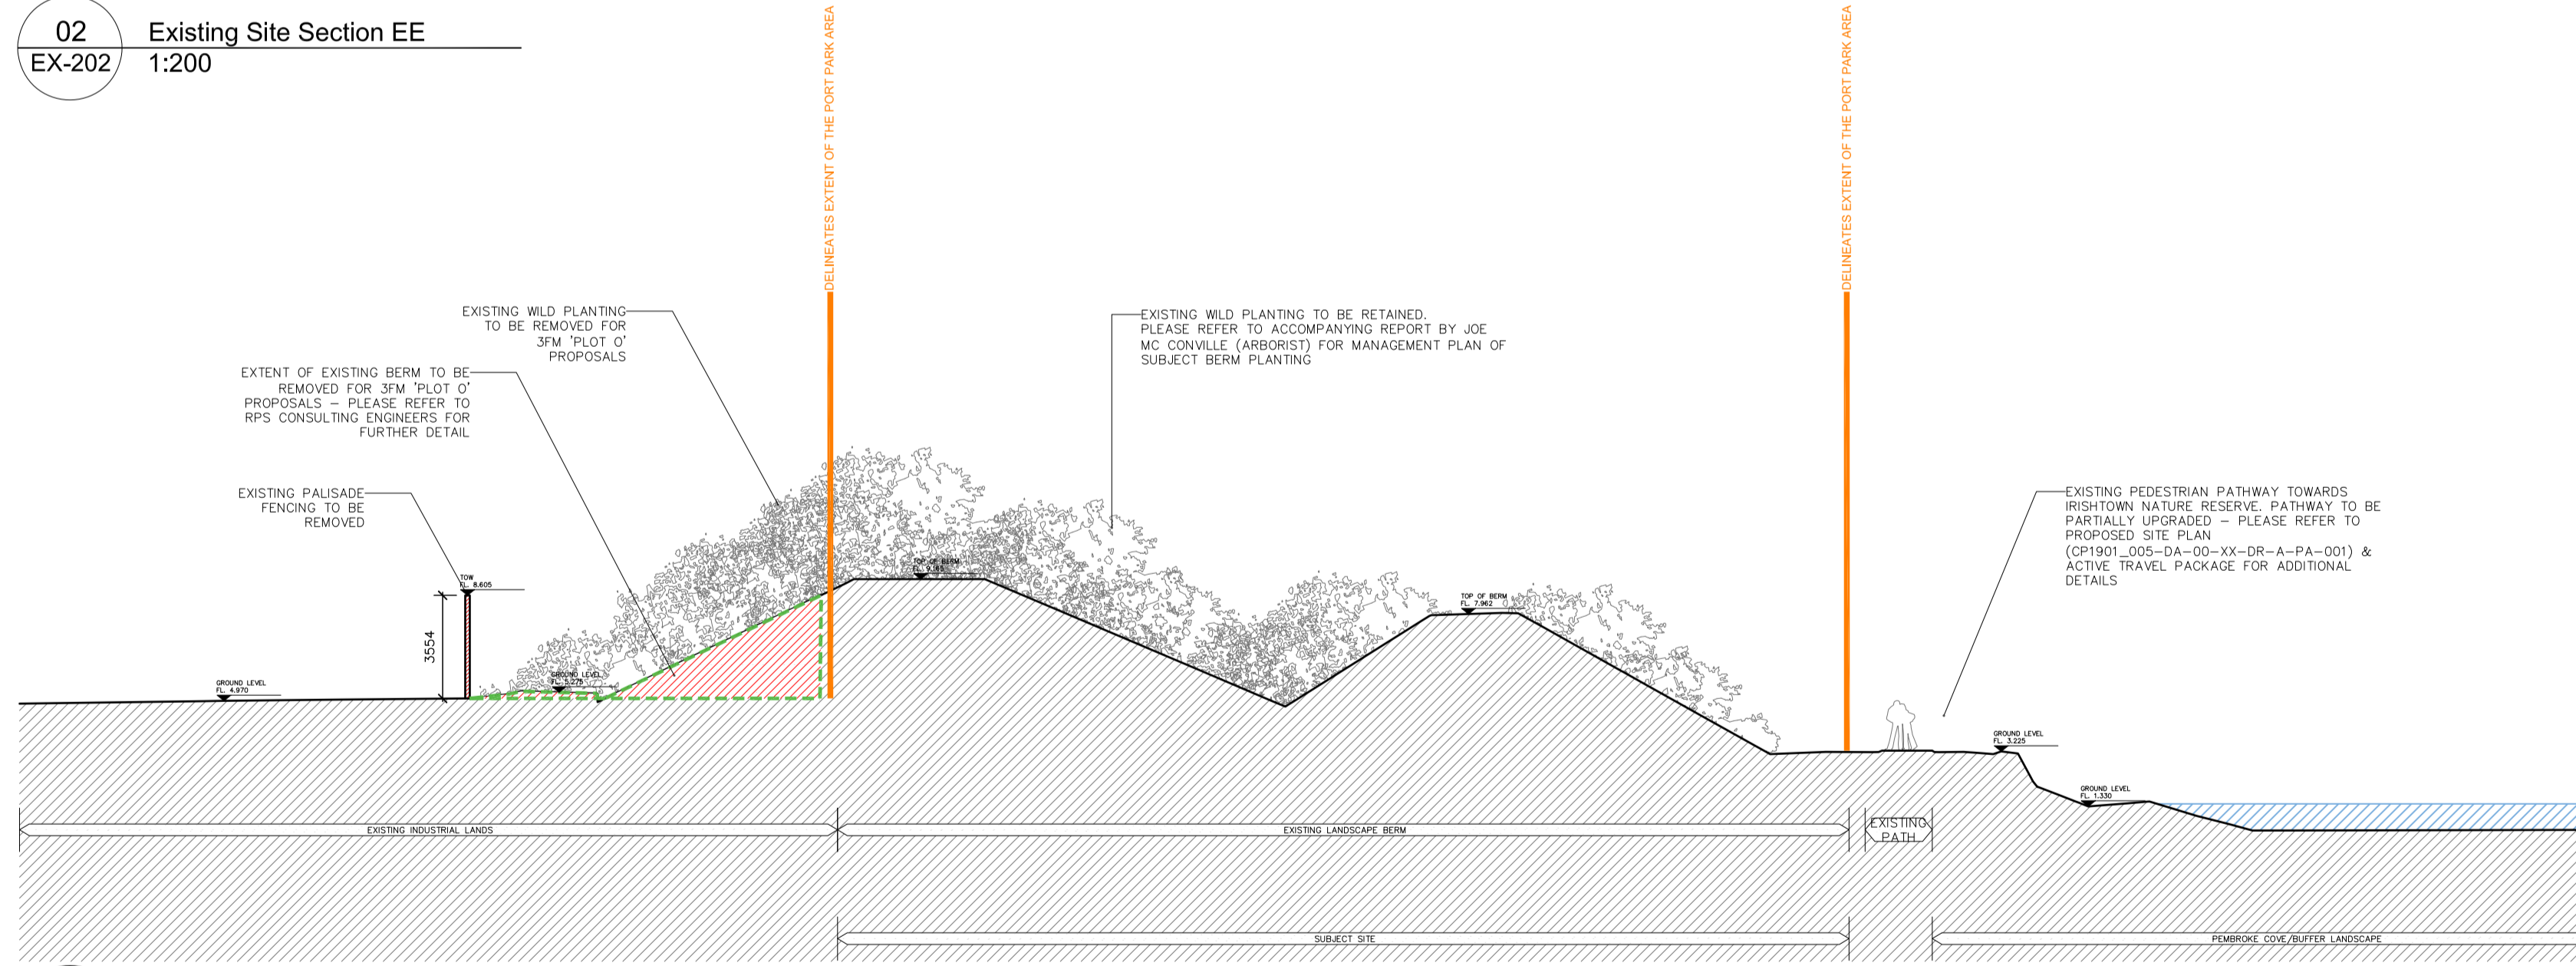

03 Existing Site Section FF  
EX-202 1:200

ISSUED FOR PLANNING ONLY, NOT FOR CONSTRUCTION



NOTES:  
Do not scale from this drawing.  
Any discrepancies found on site to be reported to Darmody Architects immediately.  
Any discrepancies found on drawings to be reported to Darmody Architects immediately.  
Refer to engineers drawings for structural details.  
All dimensions sized to blockwork.

Rev.	Description	Date	Initials
CYAL50381923	@Taitte Eireann - Surveying.		

NOTE: DRAWINGS TO BE READ IN CONJUNCTION WITH TTT LANDSCAPE ARCHITECTS, RPS CONSULTING ENGINEERS, SPORTS GROUND SOLUTIONS, & CUNDAL CONSULTING ENGINEERS  
NOTE: PLEASE REFER TO TTT PACKAGE FOR ALL PROPOSED LANDSCAPING AND PLANTING SPECIES

XREF'S  
CAD REF.

DRAWING KEY	
	Delineates Extent of the Port Park Area
	Area of Existing Berm subject to removal

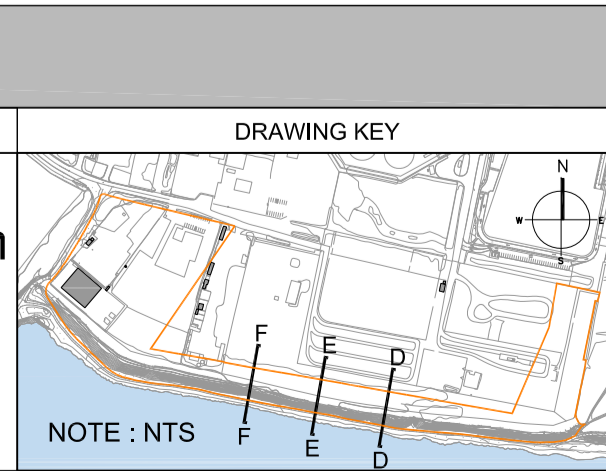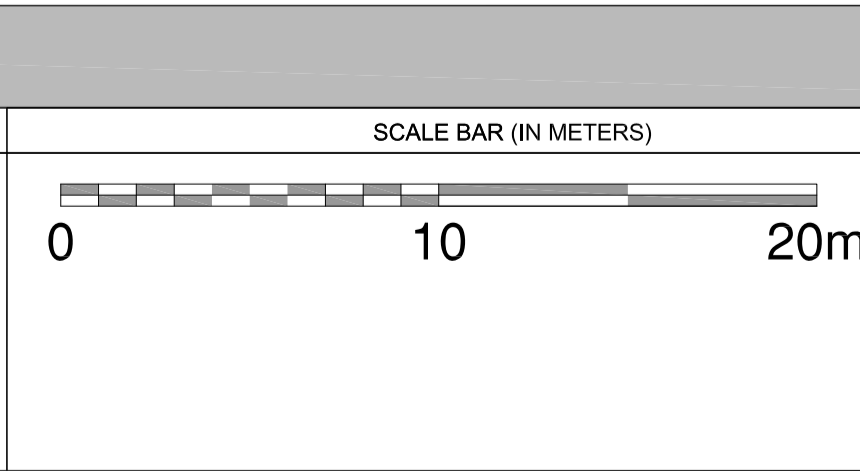

creative innovative flexible

**darmody**  
architecture

91 Townsend Street, Dublin 2  
353 1 672 9907  
info@darmodyarchitecture.com  
darmodyarchitecture.com

Rev. No.	Scale	Date	Dm. By	Chkd. By	Issue
	1:200 @ A1	05/07/2024	Jakub Jaworski	Seán Barrett	Planning

Project	3FM Project
Title	Port Park: Existing Site Sections DD,EE & FF
Client	Dublin Port Company
Dwg. No.	CP1901_005-DA-00-XX-DR-A-EX-202
Job No.	23005