



01 Proposed Sports Pitch  
PA-002 1:200

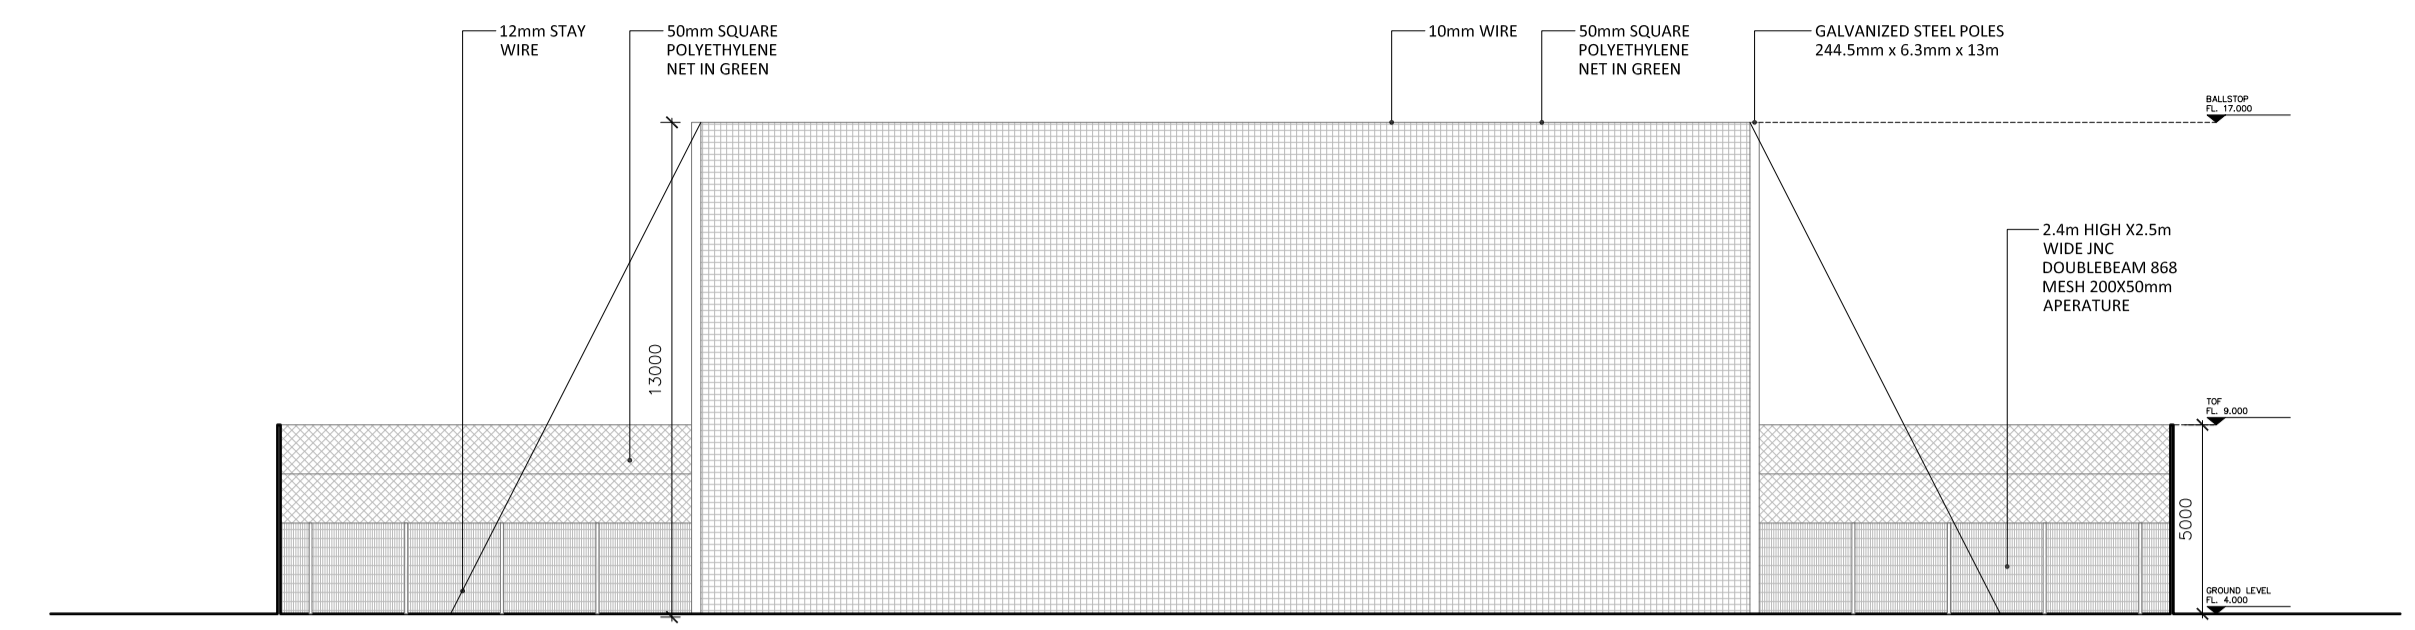

02 Goal Ballstops  
PA-002 1:200

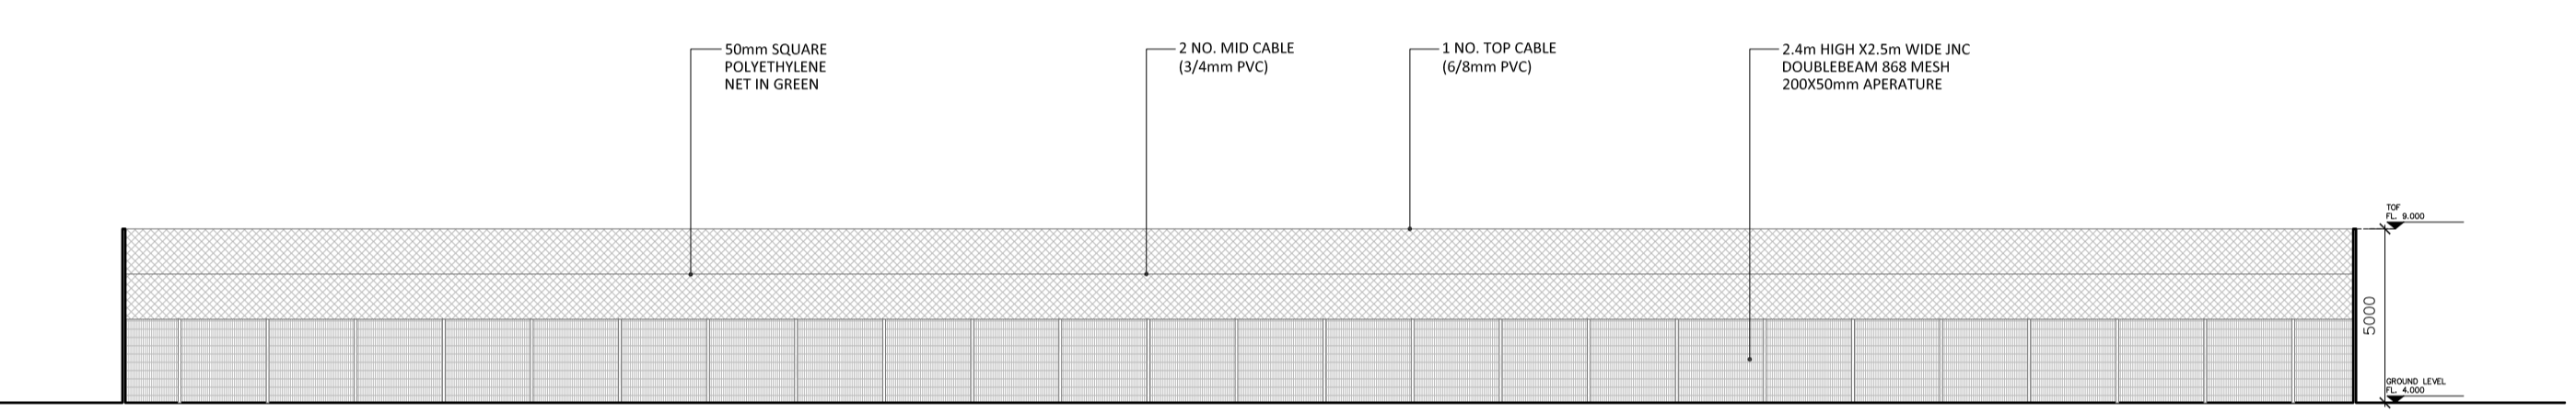

03 Perimeter Fence 5m High  
PA-002 1:200

ISSUED FOR PLANNING ONLY, NOT FOR CONSTRUCTION

<p>NOTES:</p> <p>Do not scale from this drawing.</p> <p>Any discrepancies found on site to be reported to Darmody Architects immediately.</p> <p>Any discrepancies found on drawings to be reported to Darmody Architects immediately.</p> <p>Refer to engineers drawings for structural details.</p> <p>All dimensions sized to blockwork.</p>	<table border="1"> <thead> <tr> <th>Rev.</th> <th>Description</th> <th>Date</th> <th>Initials</th> </tr> </thead> <tbody> <tr> <td> </td> <td> </td> <td> </td> <td> </td> </tr> </tbody> </table>	Rev.	Description	Date	Initials					<p>NOTE: DRAWINGS TO BE READ IN CONJUNCTION WITH TTT LANDSCAPE ARCHITECTS, RPS CONSULTING ENGINEERS, SPORTS GROUND SOLUTIONS, &amp; CUNDALL CONSULTING ENGINEERS</p> <p>NOTE: PLEASE REFER TO TTT PACKAGE FOR ALL PROPOSED LANDSCAPING AND PLANTING SPECIES</p>	<p>DRAWING KEY</p> <p>— Delineates extent of the Port Park area</p>	<p>SCALE BAR (IN METERS)</p> <p>0 10 20m</p> <p>1:200</p>	<p>DRAWING KEY</p> <p>PA-002</p>	<p>creative innovative flexible</p> <p><b>darmody</b> architecture</p> <p>91 Townsend Street, Dublin 2 353 1 672 9907 info@darmodyarchitecture.com darmodyarchitecture.com</p>	<p>Project: 3FM Project</p> <p>Title: Port Park: Proposed Sports Pitch &amp; Boundary Treatments</p> <p>Client: Dublin Port Company</p>
	Rev.	Description	Date	Initials											
<table border="1"> <thead> <tr> <th>Rev. No.</th> <th>Scale</th> <th>Date</th> <th>Drn. By</th> <th>Chkd. By</th> <th>Issue</th> </tr> </thead> <tbody> <tr> <td> </td> <td> </td> <td> </td> <td> </td> <td> </td> <td> </td> </tr> </tbody> </table>	Rev. No.	Scale	Date	Drn. By	Chkd. By	Issue							<p>Dwg. No. CP1901_005-DA-00-XX-DR-A-PA-002</p> <p>Job No. 23005</p>		
Rev. No.	Scale	Date	Drn. By	Chkd. By	Issue										