



01 Proposed Site Section AA  
PA-200 1:500

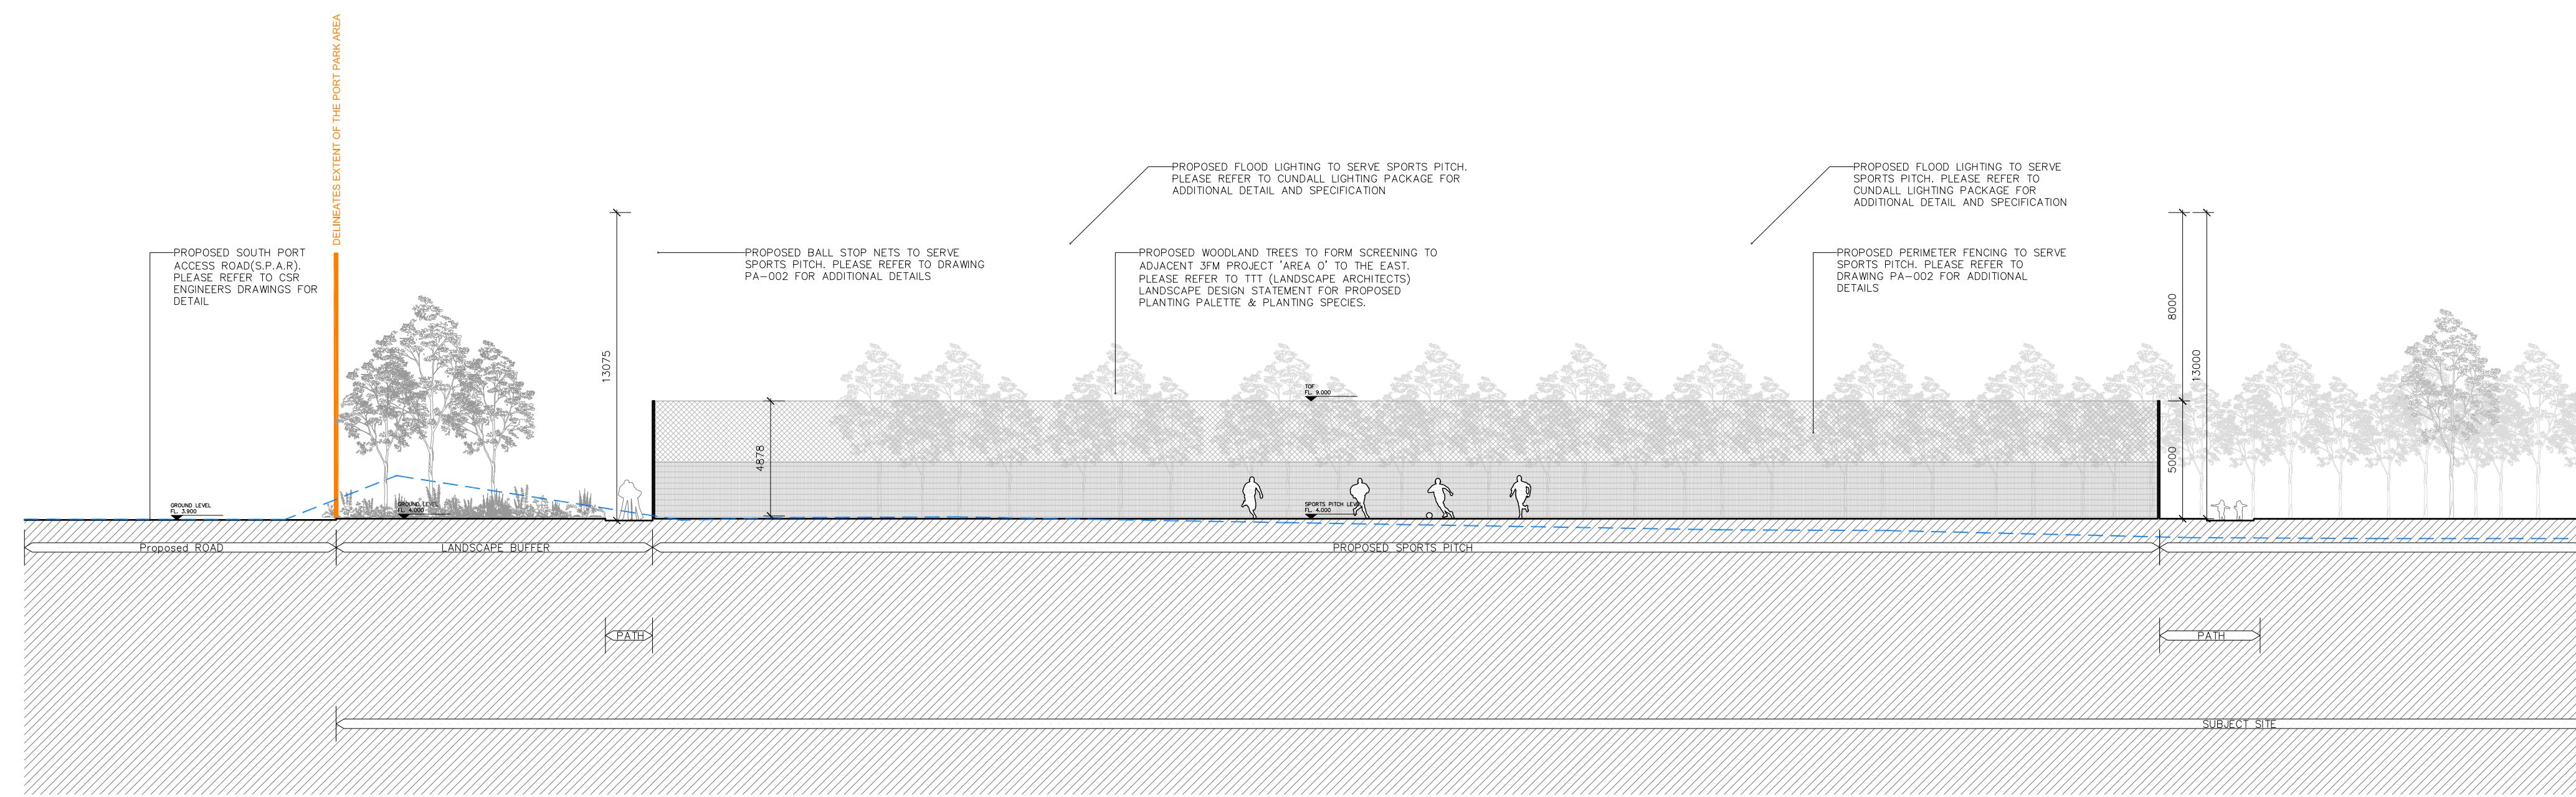

02 Proposed Site Section AA - 1/2  
PA-200 1:200

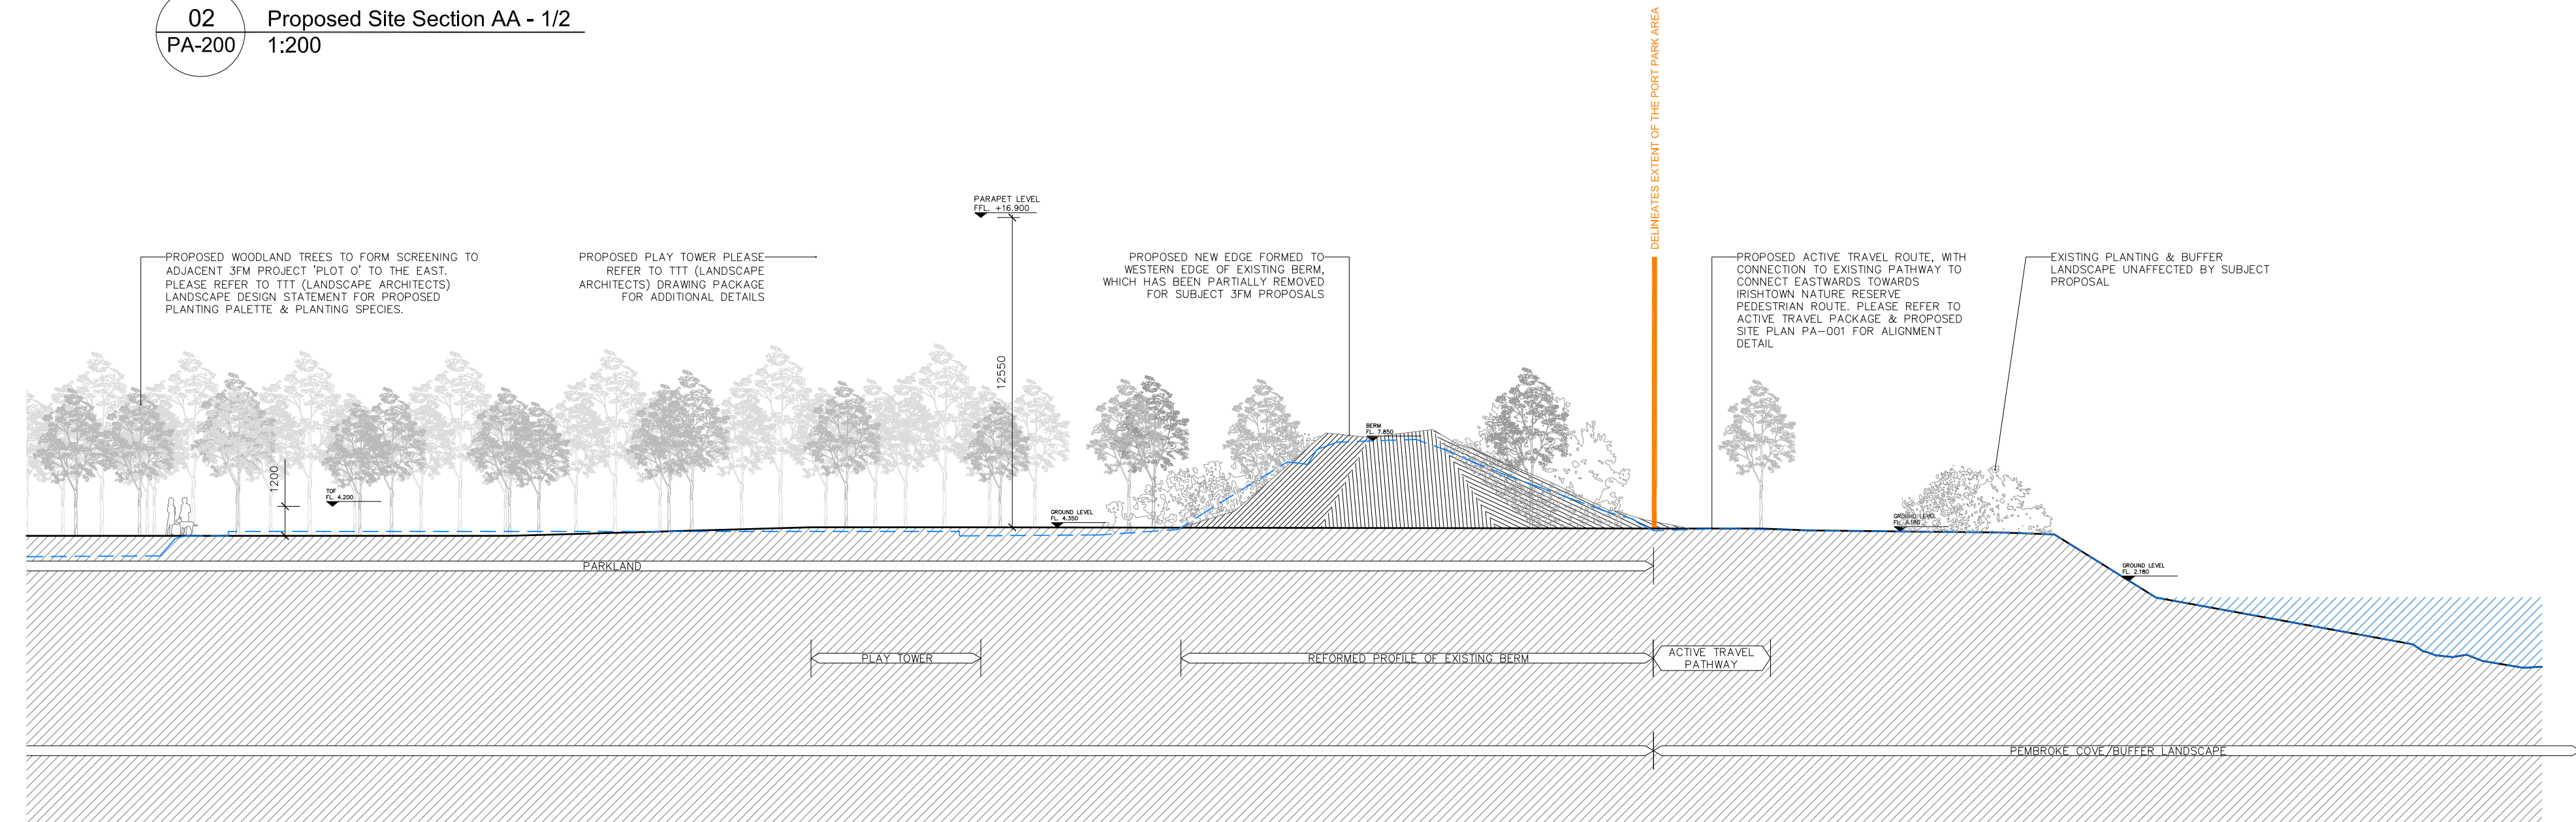

03 Proposed Site Section AA - 2/2  
PA-200 1:200

ISSUED FOR PLANNING ONLY, NOT FOR CONSTRUCTION



NOTES:  
Do not scale from this drawing.  
Any discrepancies found on site to be reported to Darmody Architects immediately.  
Any discrepancies found on drawings to be reported to Darmody Architects immediately.  
Refer to engineers drawings for structural details.  
All dimensions sized to blockwork.

Rev.	Description.	Date.	Initials.

NOTE: DRAWINGS TO BE READ IN CONJUNCTION WITH TTT LANDSCAPE ARCHITECTS, RPS CONSULTING ENGINEERS, SPORTS GROUND SOLUTIONS, & CUNDALL CONSULTING ENGINEERS  
NOTE: PLEASE REFER TO TTT PACKAGE FOR ALL PROPOSED LANDSCAPING AND PLANTING SPECIES

XREF'S  
CAD REF.

DRAWING KEY	

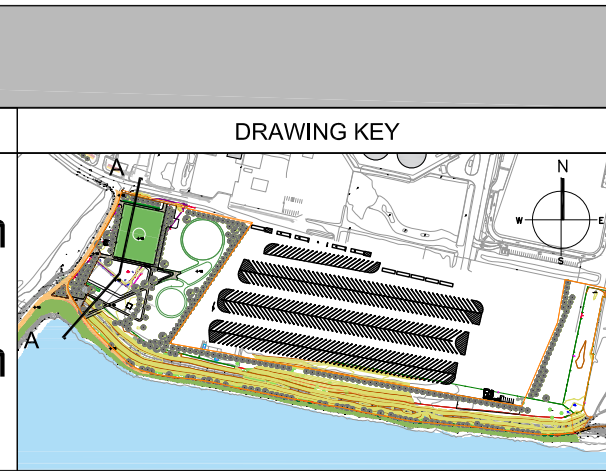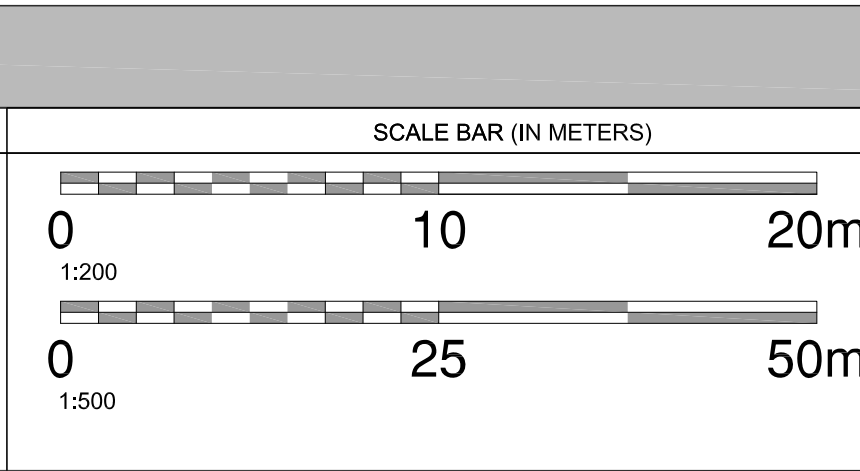

creative innovative flexible

**darmody**  
architecture

91 Townsend Street, Dublin 2  
353 1 672 9907  
info@darmodyarchitecture.com  
darmodyarchitecture.com

Rev. No.	Scale	Date	Dm. By	Chkd. By	Issue
	1:200 & 1:500 @ A1	05/07/2024	Sean Barrett	Tim Darmody	Planning

Project.	3FM Project
Title.	Port Park: Proposed Site Section AA
Client.	Dublin Port Company
Dwg. No.	CP1901_005-DA-00-XX-DR-A-PA-200
Job No.	23005