



01 Proposed Site Section DD  
PA-202 1:200

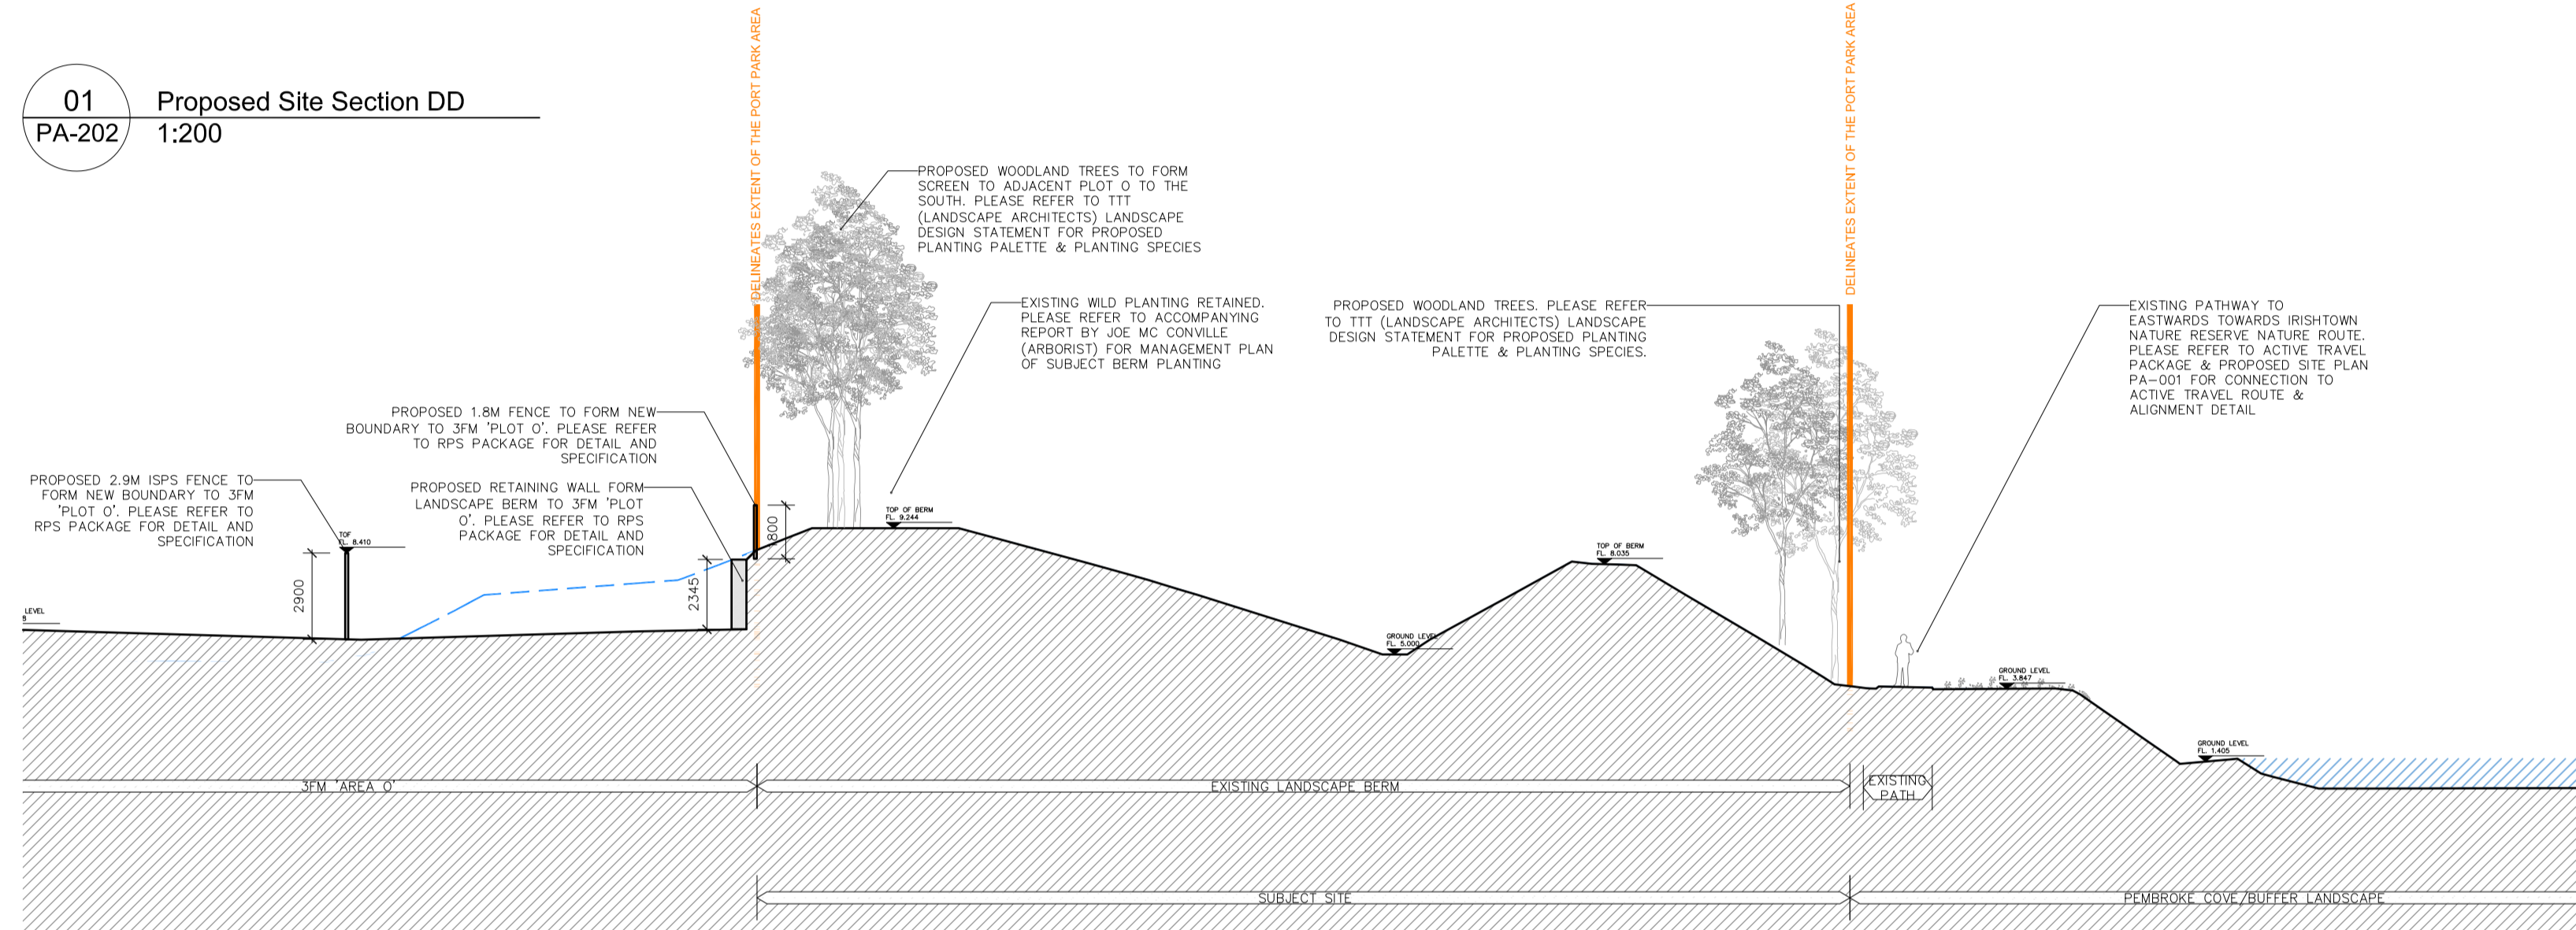

02 Proposed Site Section EE  
PA-202 1:200

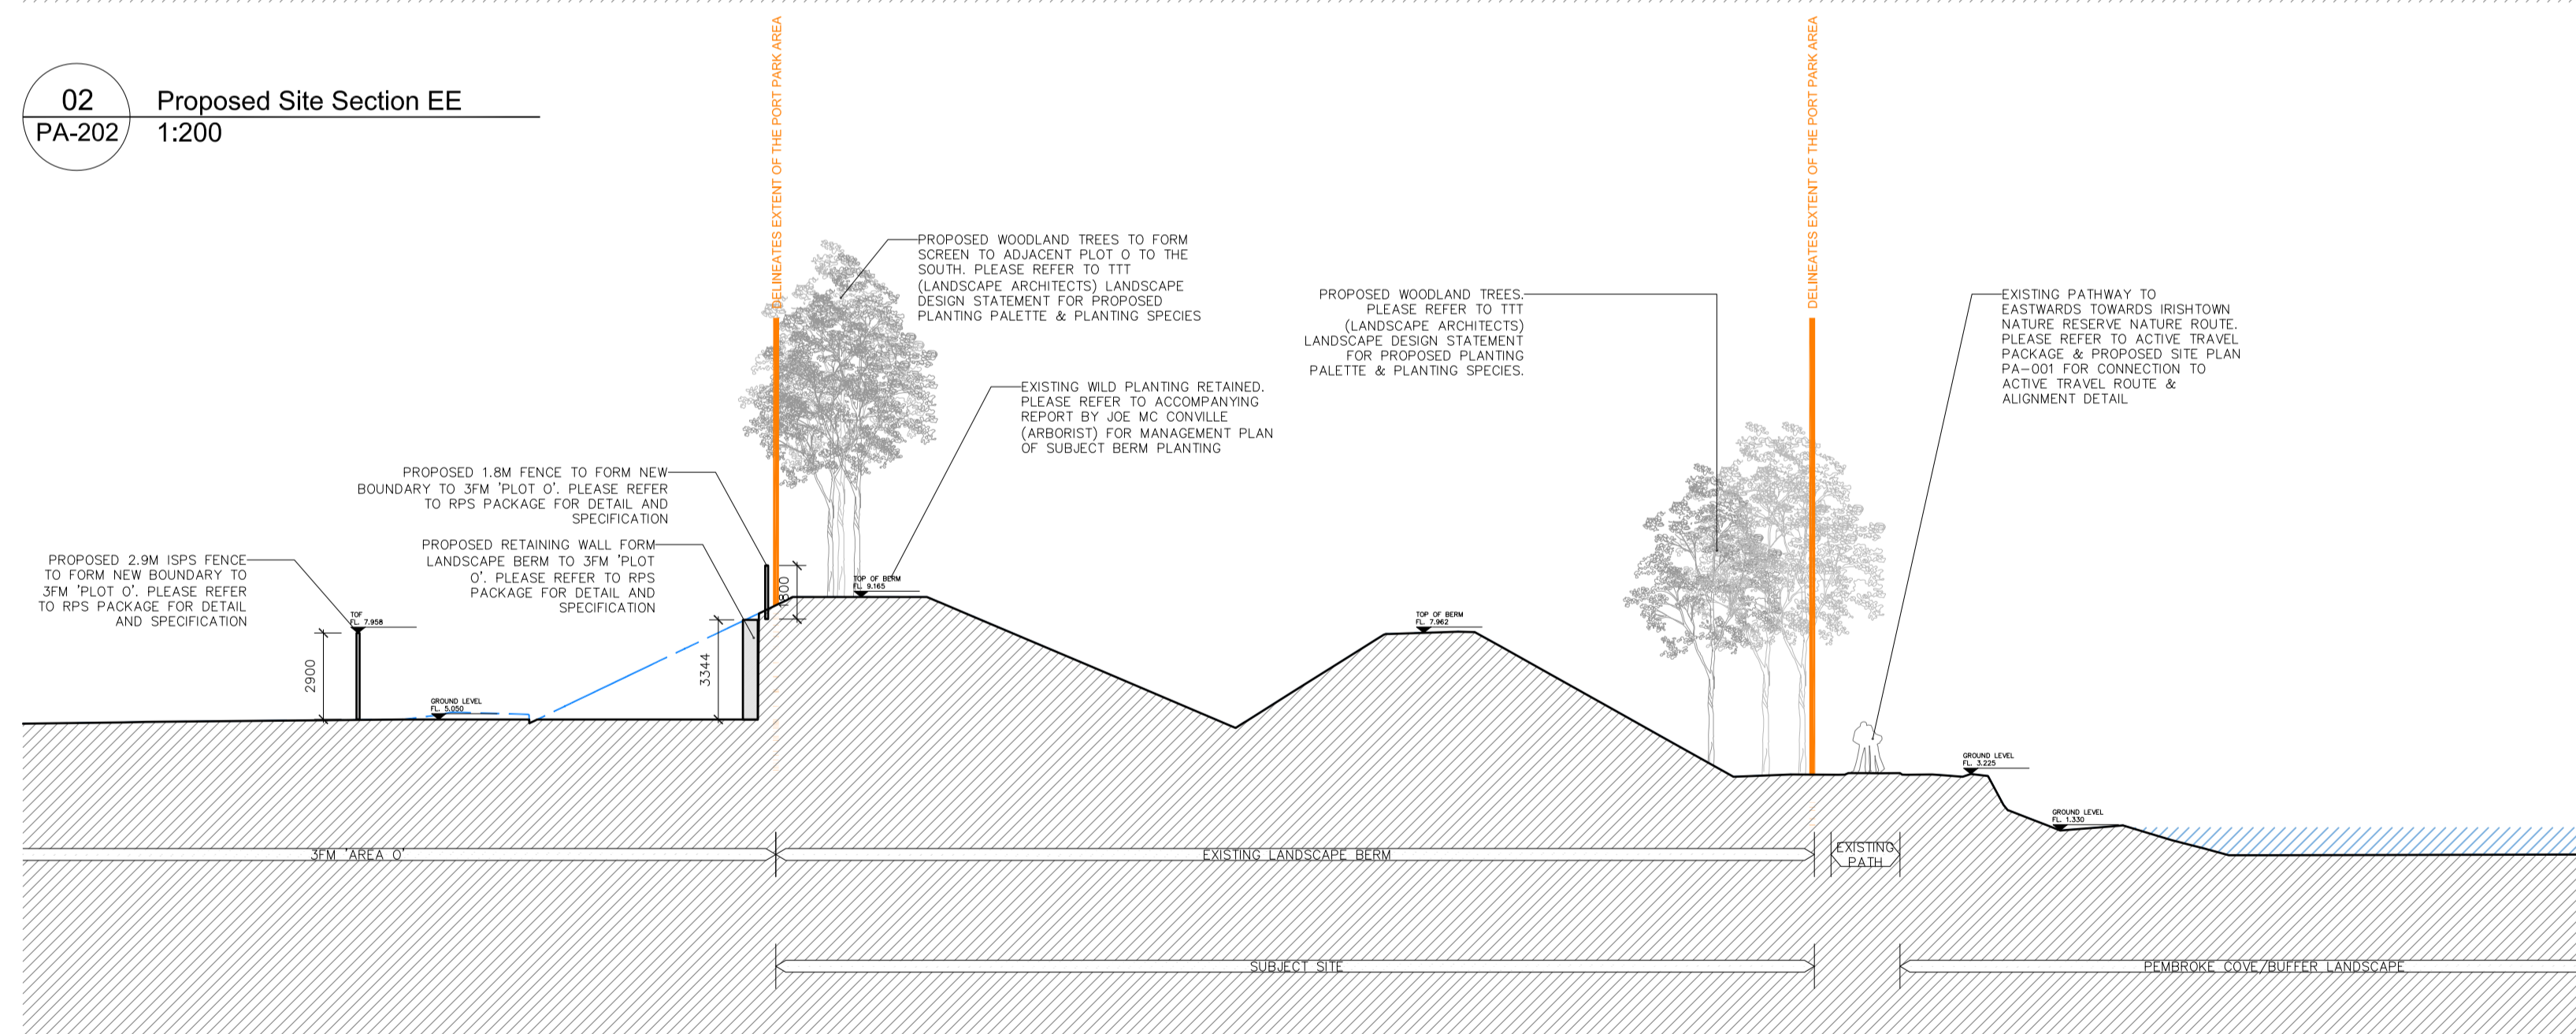

03 Proposed Site Section FF  
PA-202 1:200

ISSUED FOR PLANNING ONLY, NOT FOR CONSTRUCTION

NOTES:  
Do not scale from this drawing.  
Any discrepancies found on site to be reported to Darmody Architects immediately.  
Any discrepancies found on drawings to be reported to Darmody Architects immediately.  
Refer to engineers drawings for structural details.  
All dimensions sized to blockwork.

Rev.	Description.	Date.	Initials.


NOTE: DRAWINGS TO BE READ IN CONJUNCTION WITH TTT LANDSCAPE ARCHITECTS, RPS CONSULTING ENGINEERS, SPORTS GROUND SOLUTIONS, & CUNDAL CONSULTING ENGINEERS  
NOTE: PLEASE REFER TO TTT PACKAGE FOR ALL PROPOSED LANDSCAPING AND PLANTING SPECIES

XREF'S  
CAD REF.

DRAWING KEY



SCALE BAR (IN METERS)

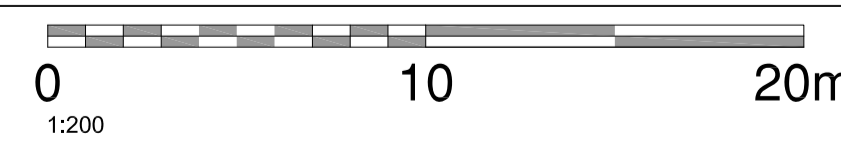

DRAWING KEY



creative innovative flexible



**darmody**  
architecture

91 Townsend Street, Dublin 2  
353 1 672 9907  
info@darmodyarchitecture.com  
darmodyarchitecture.com

Rev. No.	Scale	Date	Dm. By	Chkd. By	Issue
	1:200 @ A1	05/07/2024	Jakub Jaworski	Sean Barrett	Planning

Project.	3FM Project
Title.	Port Park: Proposed Site Sections DD, EE & FF
Client.	Dublin Port Company
Dwg. No.	CP1901_005-DA-00-XX-DR-A-PA-202
Job No.	23005