



01 PROPOSED CONTIGUOUS ELEVATION TO SOUTH BANK ROAD
PA-300 1:500

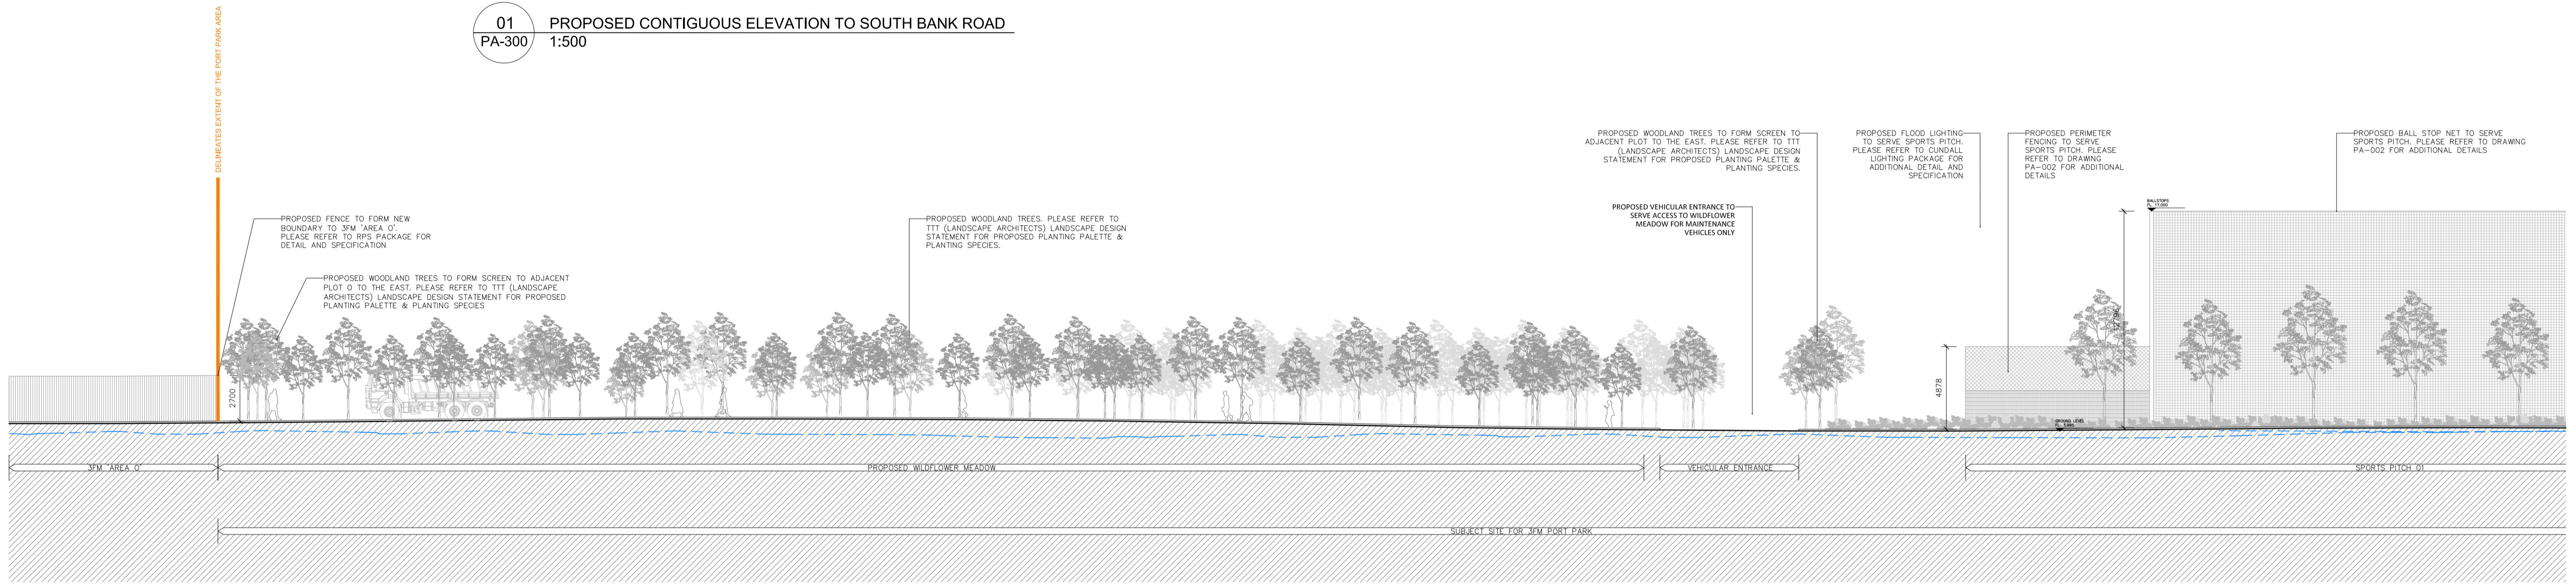

02 PROPOSED CONTIGUOUS ELEVATION TO SOUTH BANK ROAD 1/2
PA-300 1:200

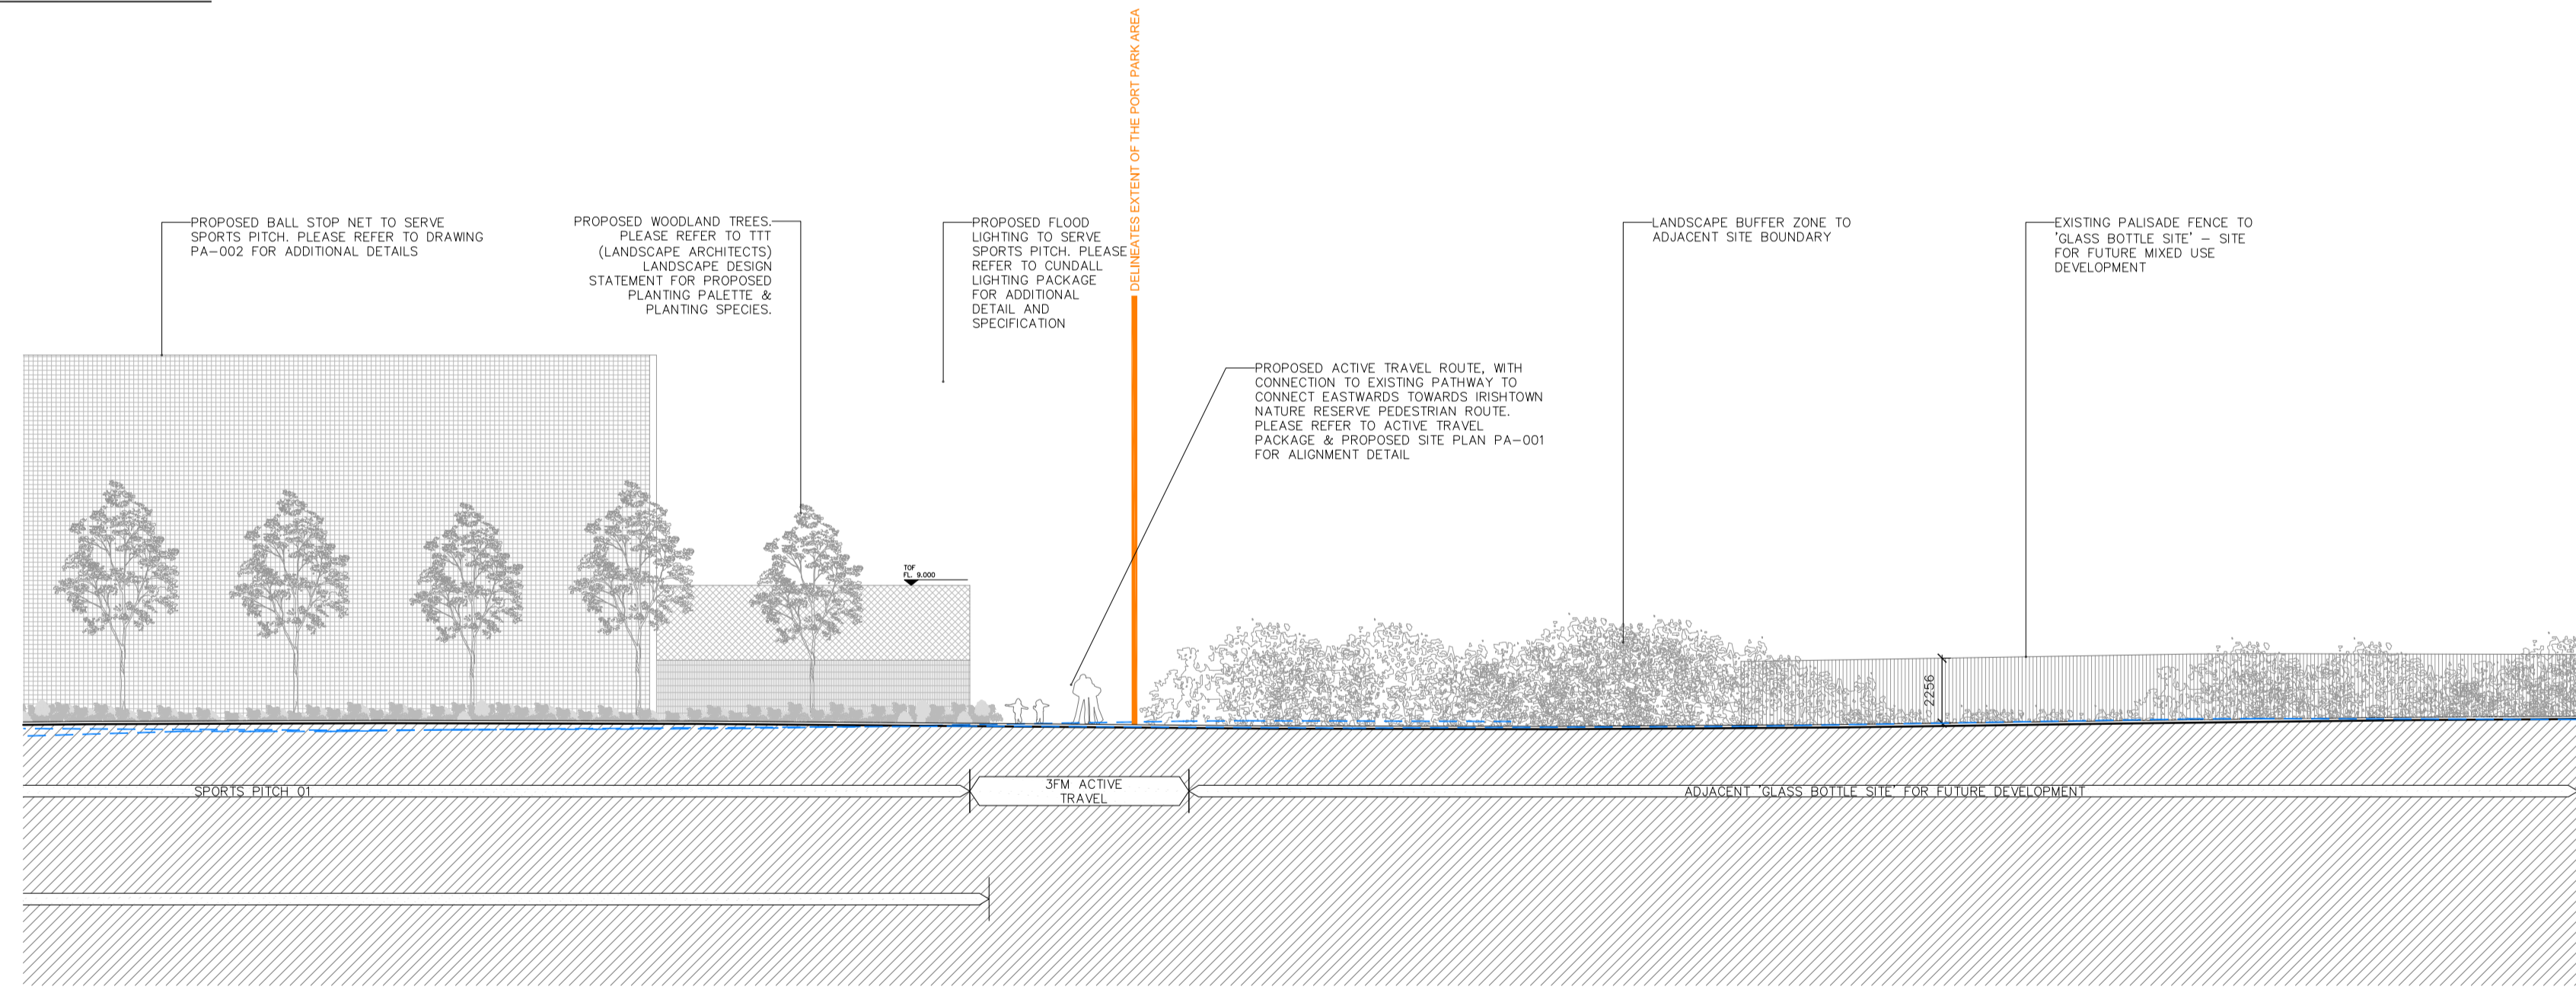

03 PROPOSED CONTIGUOUS ELEVATION TO SOUTH BANK ROAD 2/2
PA-300 1:200

ISSUED FOR PLANNING ONLY, NOT FOR CONSTRUCTION

<p>NOTES:</p> <p>Do not scale from this drawing.</p> <p>Any discrepancies found on site to be reported to Darmody Architects immediately.</p> <p>Any discrepancies found on drawings to be reported to Darmody Architects immediately.</p> <p>Refer to engineers drawings for structural details.</p> <p>All dimensions sized to blockwork.</p>	<table border="1"> <thead> <tr> <th>Rev.</th> <th>Description.</th> <th>Date.</th> <th>Initials.</th> </tr> </thead> <tbody> <tr> <td> </td> <td> </td> <td> </td> <td> </td> </tr> </tbody> </table>		Rev.	Description.	Date.	Initials.					<p>DRAWING KEY</p>		<p>SCALE BAR (IN METERS)</p>		<p>DRAWING KEY</p>		<p>creative innovative flexible</p> <p>darmody architecture</p> <p>91 Townsend Street, Dublin 2 353 1 672 9907 info@darmodyarchitecture.com darmodyarchitecture.com</p>					<p>Project: 3FM Project</p>	
	Rev.	Description.	Date.	Initials.																			
	<p>NOTE: DRAWINGS TO BE READ IN CONJUNCTION WITH TTT LANDSCAPE ARCHITECTS, RPS CONSULTING ENGINEERS, SPORTS GROUND SOLUTIONS, & CUNDALL CONSULTING ENGINEERS</p> <p>NOTE: PLEASE REFER TO TTT PACKAGE FOR ALL PROPOSED LANDSCAPING AND PLANTING SPECIES</p>				<p>SCALE BAR (IN METERS)</p>		<p>DRAWING KEY</p>		<p>Title: Port Park: Proposed Contiguous Elevation along South Bank Road</p>														
<p>NOTE: DRAWINGS TO BE READ IN CONJUNCTION WITH TTT LANDSCAPE ARCHITECTS, RPS CONSULTING ENGINEERS, SPORTS GROUND SOLUTIONS, & CUNDALL CONSULTING ENGINEERS</p> <p>NOTE: PLEASE REFER TO TTT PACKAGE FOR ALL PROPOSED LANDSCAPING AND PLANTING SPECIES</p>				<p>SCALE BAR (IN METERS)</p>		<p>DRAWING KEY</p>		<p>Client: Dublin Port Company</p>															
<p>XREF'S CAD REF.</p>				<p>SCALE BAR (IN METERS)</p>		<p>DRAWING KEY</p>		<p>Rev. No. Scale Date Dm. By Chkd. By Issue</p> <p>1:500/1:200 @ A1 05/07/2024 Sean Barrett Tim Darmody Planning</p> <p>Dwg. No. CP1901_005-DA-00-XX-DR-A-PA-300 Job No. 23005</p>															