




01 Existing South Contiguous Elevation
EX101 1:500

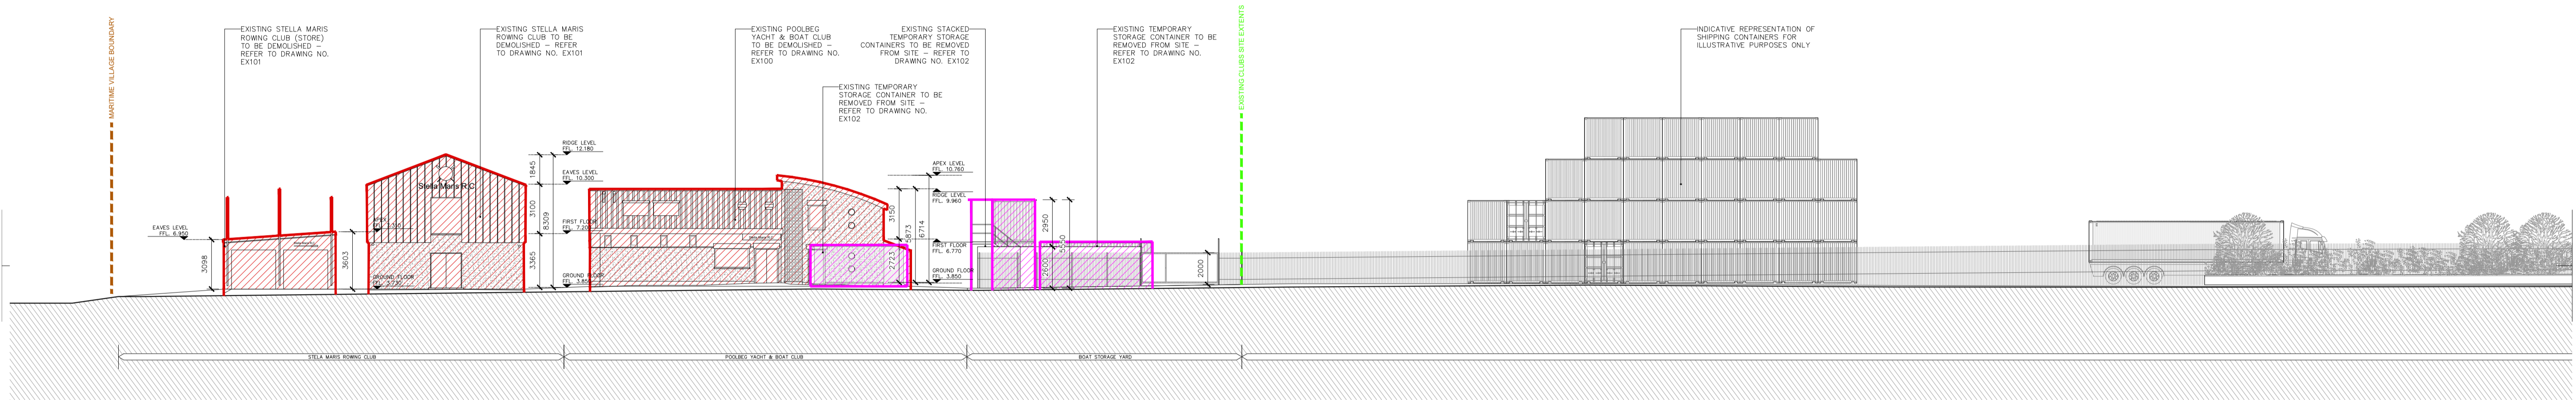

02 Existing South Contiguous Elevation Part 1 of 2
EX101 1:200

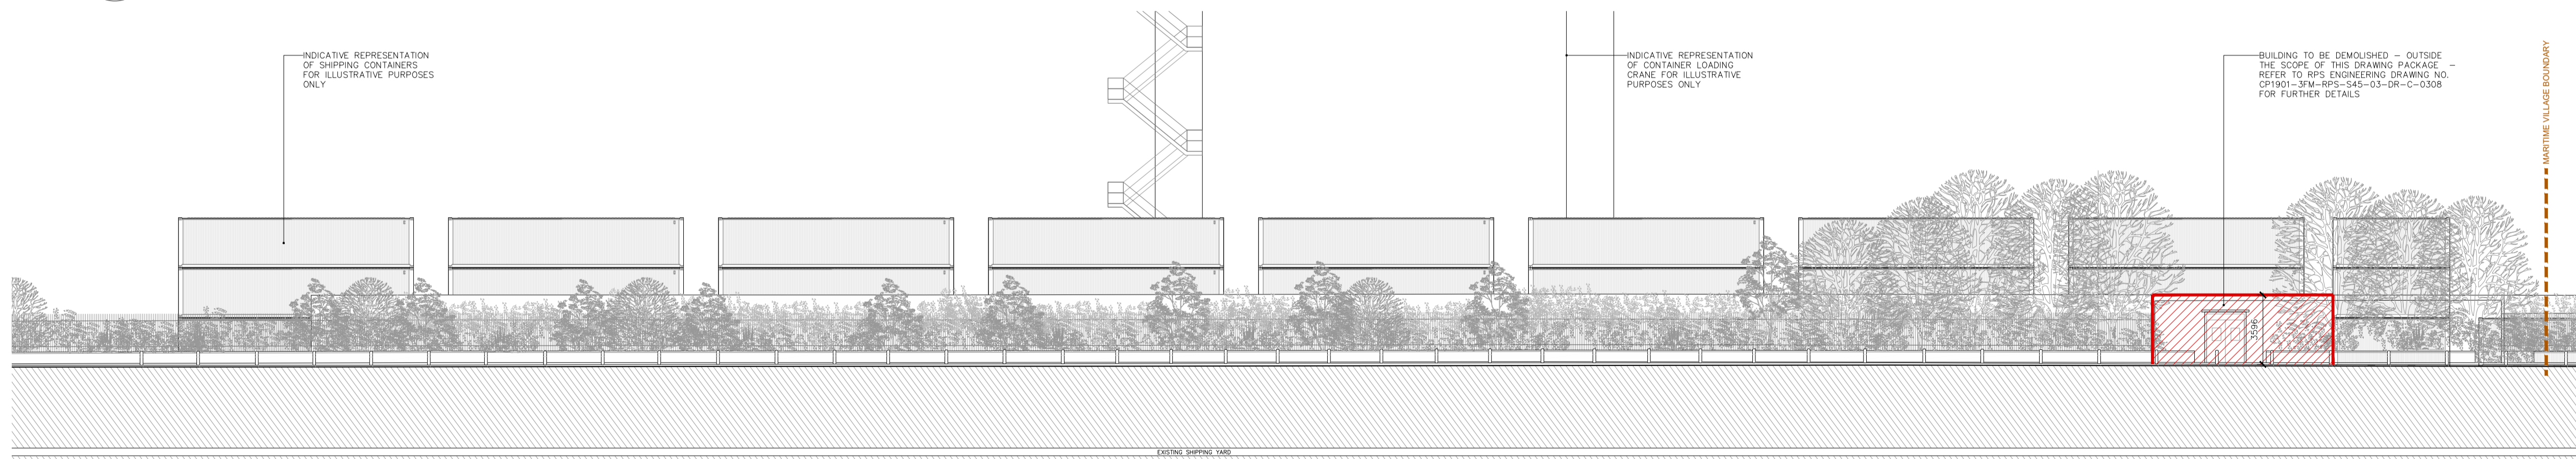

03 Existing South Contiguous Elevation Part 2 of 2
EX101 1:200

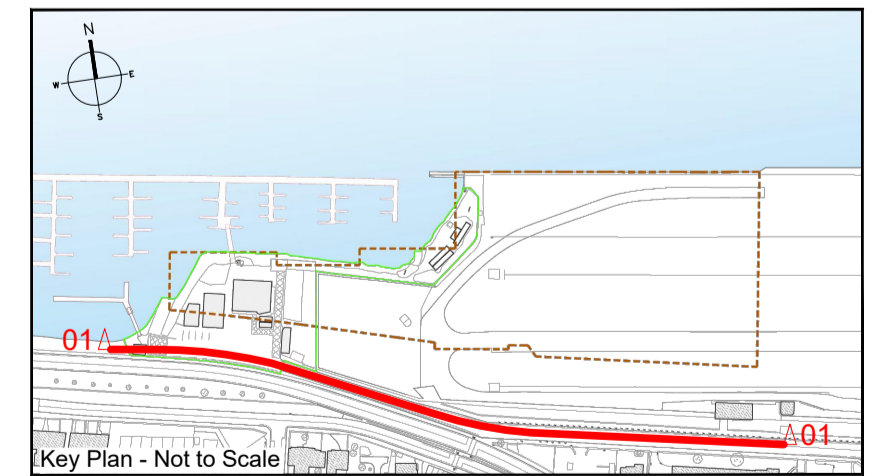

ISSUED FOR PLANNING ONLY, NOT FOR CONSTRUCTION

NOTES:
Do not scale from this drawing.
Any discrepancies found on site to be reported to Darnody Architects immediately.
Any discrepancies found on drawings to be reported to Darnody Architects immediately.
Refer to engineers drawings for structural details.
All dimensions sized to blockwork.


Rev.	Description	Date	Initials

TAILTE EIREANN LICENCE NO: CV AL50381923
© Tailte Eireann - Surveying

XREF'S
CAD REF.

DRAWING KEY	
	Extent of Existing Clubs (rowing, boat, yacht) and associated structures
	Extent of Proposed Maritime Village
	Existing Structures / Buildings to be demolished
	Existing Temporary Storage Containers to be cleared from site

SCALE BAR	
0	25 50m
1:500	
0	10 20m
1:200	

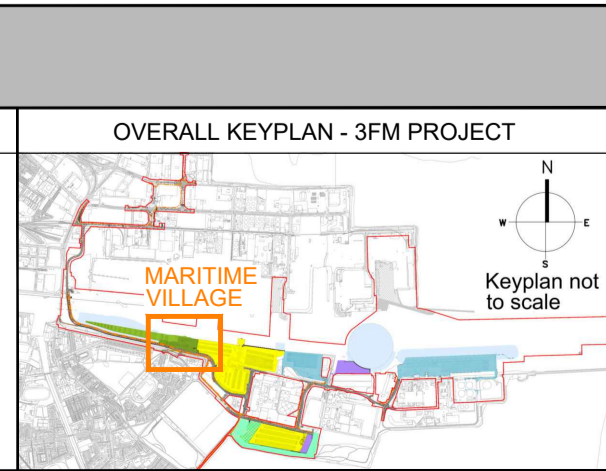

creative innovative flexible

darnody architecture

91 Townsend Street, Dublin 2
353 1 672 9907
info@darnodyarchitecture.com
darnodyarchitecture.com

Rev. No.	Scale	Date	Dm. By	Chkd. By	Issue
	1:500/1:200 @ A1	27/06/2024	Savva Zakharov	Tim Darnody	PLANNING

Project	3FM Project
Title	Maritime Village: Existing South Contiguous Elevation
Client	Dublin Port Company
Dwg. No.	CP1901_010-DA-00-XX-DR-A-EX101
Job No.	22061