


ISSUED FOR INFORMATION ONLY, NOT FOR CONSTRUCTION

NOTES:					
Do not scale from this drawing.					
Any discrepancies found on site to be reported to Darmody Architects immediately.	Rev.	Description.	Date.	Initials.	
	CYAL50381923 @Tailte Eireann - Surveying.				
Any discrepancies found on drawings to be reported to Darmody Architects immediately.					
	NOTE: DRAWINGS TO BE READ IN CONJUNCTION WITH RPS CONSULTING ENGINEERS, TTT LANDSCAPE ARCHITECTS, AND DARMODY ARCHITECTURE MARITIME VILLAGE PACKAGE NOTE: PLEASE REFER TO TTT PACKAGE FOR ALL PROPOSED LANDSCAPING AND PLANTING SPECIES				
Refer to engineers drawings for structural details.					
All dimensions sized to blockwork.	XREF [®] CAD				

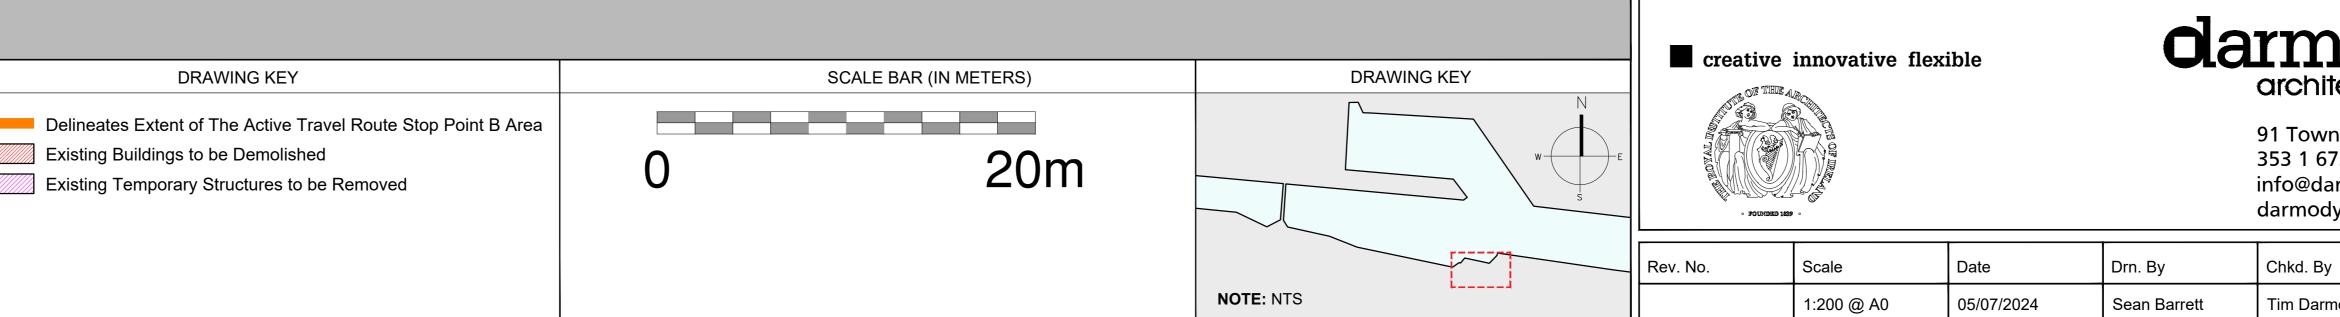

nsend Street, Dublin 2 72 9907 armodyarchitecture.com		Project.	3FM Project	
		Title. Active Travel Route: Stop Point B at Pigeon House Road/SPAR, Existing Plan		
		Client. Dublin Port Company		
У	Issue	Dwg. No.		Job No.
rmody	Planning	CP190	1_011-DA-00-XX-DR-A-EX-001-B	22071