


02 Pigeon House Road Character Area - Proposed Section A-A
PA-001-E 1:200

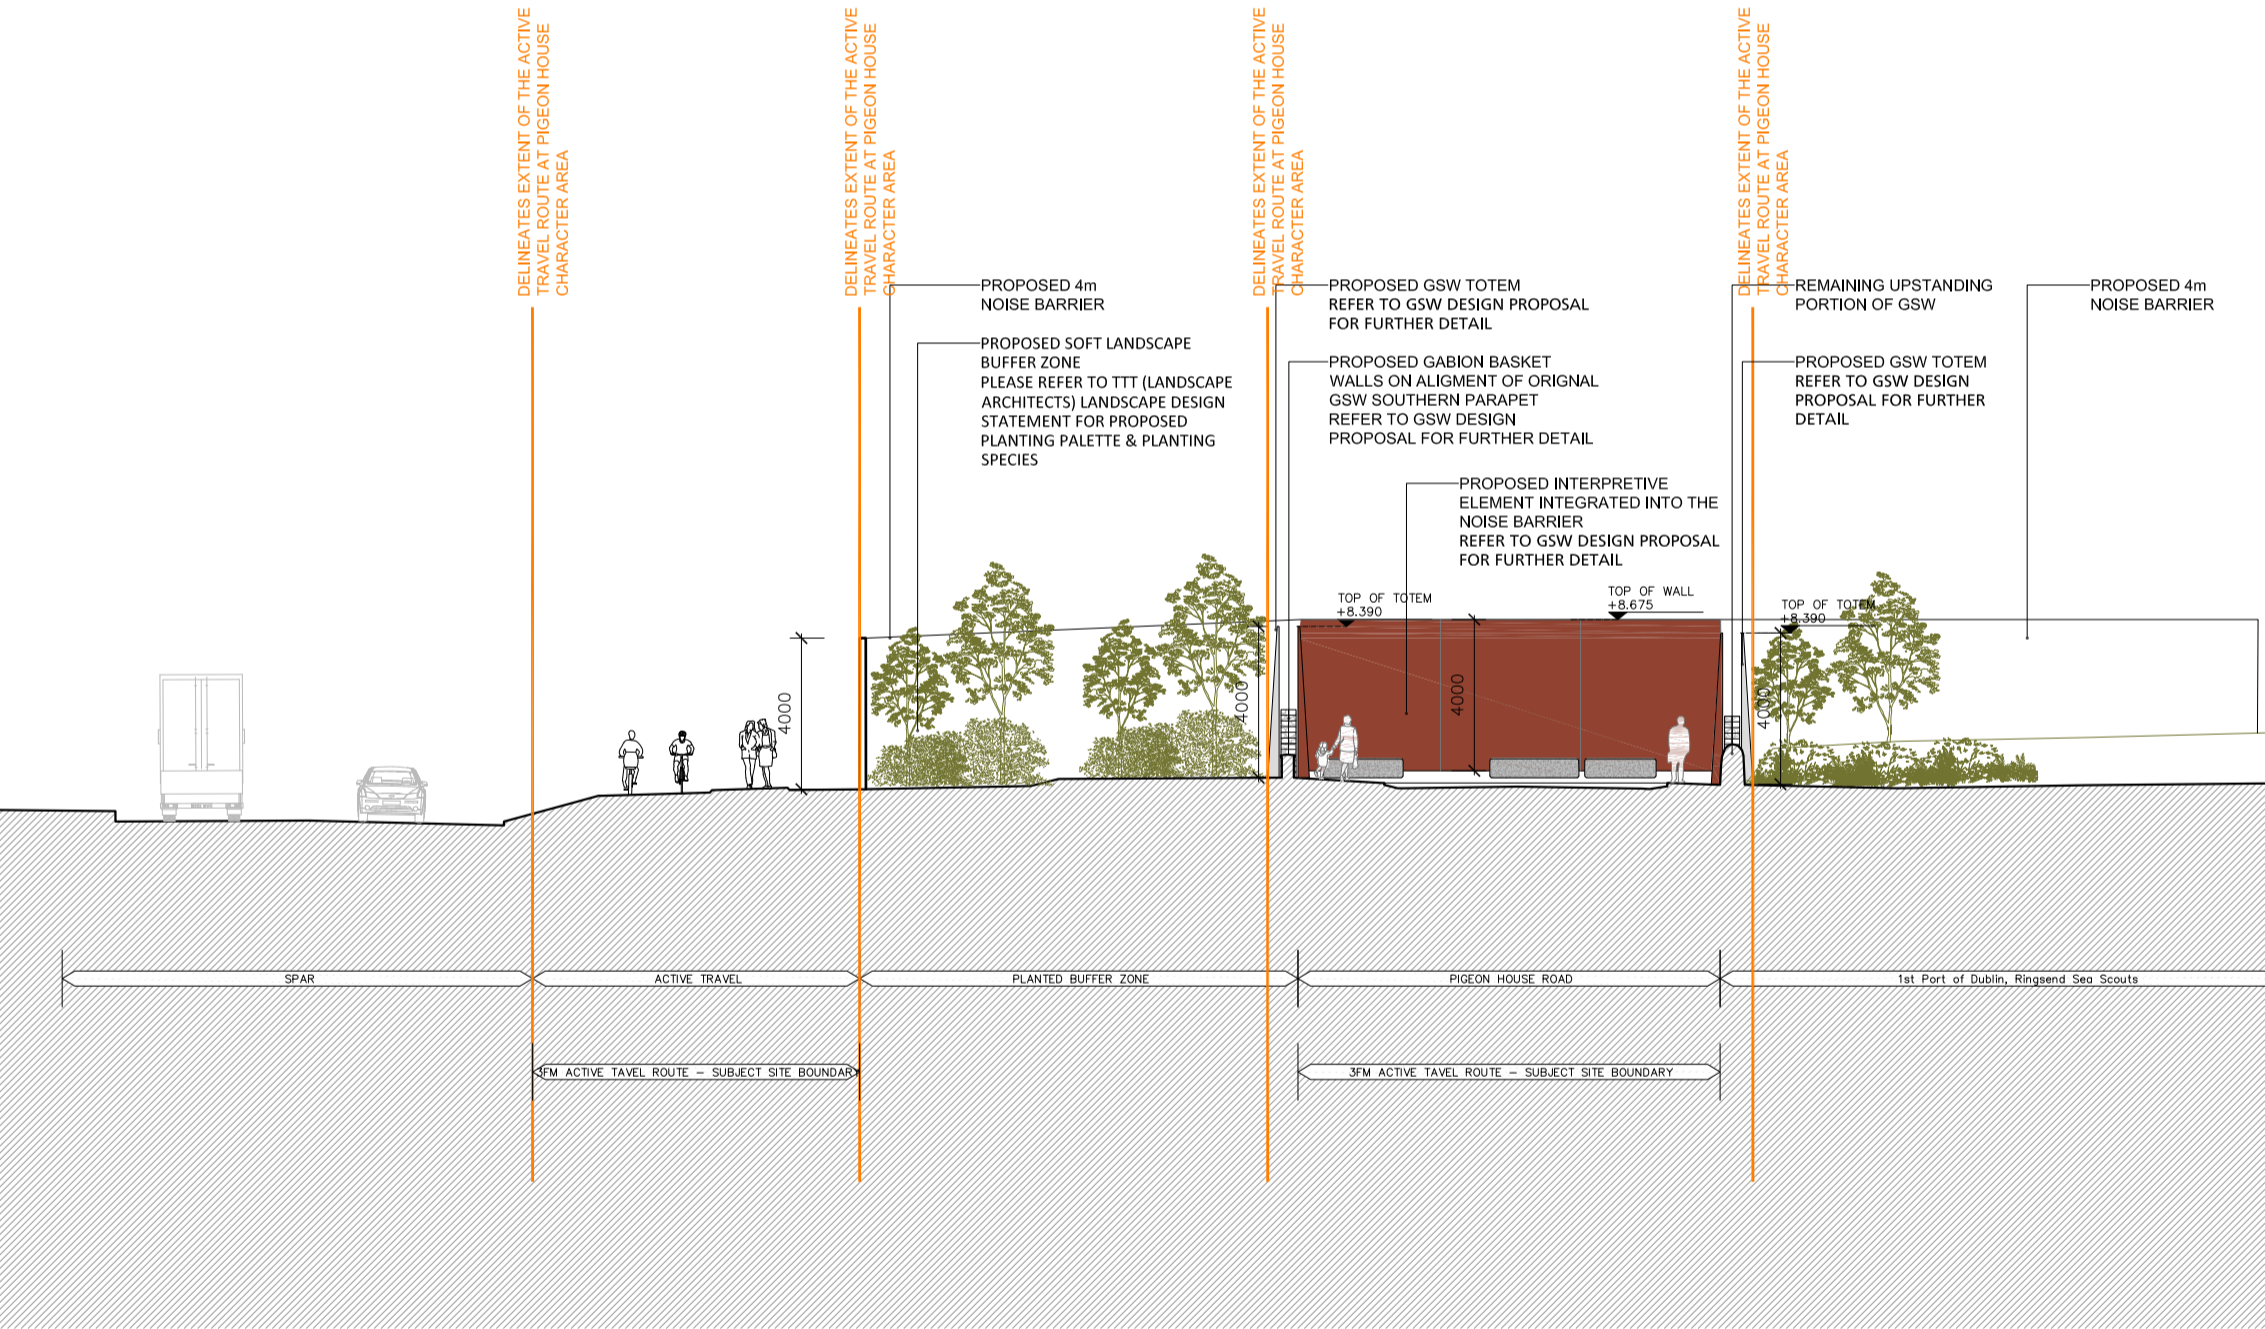

03 Pigeon House Road Character Area - Proposed Section B-B
PA-001-E 1:200

01 Pigeon House Road Character Area - Proposed Plan
PA-001-E 1:200

ISSUED FOR PLANNING ONLY, NOT FOR CONSTRUCTION

<p>NOTES:</p> <p>Do not scale from this drawing.</p> <p>Any discrepancies found on site to be reported to Darmody Architects immediately.</p> <p>Any discrepancies found on drawings to be reported to Darmody Architects immediately.</p> <p>Refer to engineers drawings for structural details.</p> <p>All dimensions sized to blockwork.</p>	<p>Rev. Description Date Initials</p> <p>CYAL50281923 @Talia Eireann - Surveying.</p>	<p>DRAWING KEY</p> <ul style="list-style-type: none"> Delimites Extent of the Active Travel Route at Pigeon House Road Character Area Proposed zone for cyclists within Active Travel Corridor Proposed zone for pedestrians within Active Travel Corridor 	<p>SCALE BAR (IN METERS)</p> <p>0 10 20m</p>	<p>DRAWING KEY</p> <p>NOTE: NTS</p>	<p>creative innovative flexible</p> <p>darmody architecture</p> <p>91 Townsend Street, Dublin 2 353 1 672 9907 info@darmodyarchitecture.com darmodyarchitecture.com</p>	<p>Project: 3FM Project</p> <p>Title: Active Travel Route: Pigeon House Road Character Area Proposed Plan & Sections</p> <p>Client: Dublin Port Company</p>
	<p>NOTE: DRAWINGS TO BE READ IN CONJUNCTION WITH RPS CONSULTING ENGINEERS, TTT LANDSCAPE ARCHITECTS, AND MOXOM ARCHITECTS (SPAR BRIDGE)</p> <p>XREF'S CAD REF.</p>	<p>Rev. No. Scale Date Dm. By Chkd. By Issue</p> <p>1:200 @ A1 31/05/2024 Seán Barrett Tim Darmody Planning</p>	<p>Dwg. No. CP1901_011-DA-00-XX-DR-A-PA-001-E Job No. 22071</p>			