


01 Proposed Site Section AA
PA-200-C 1:200

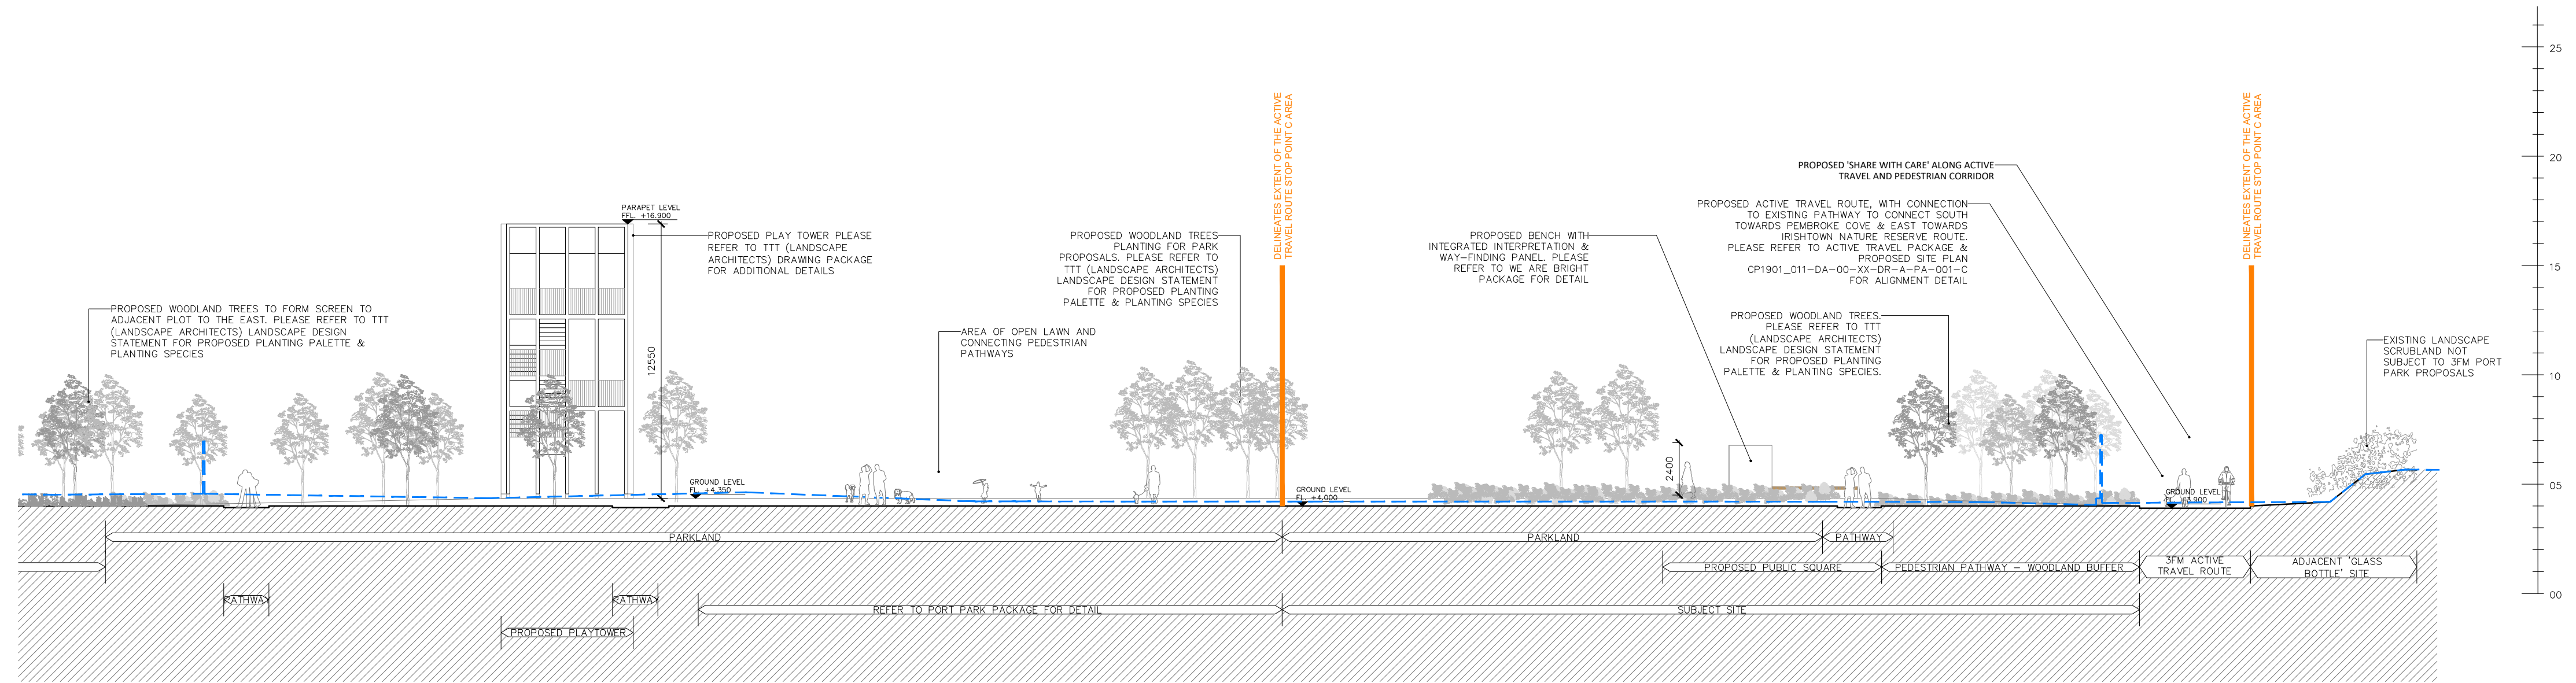

02 Proposed Site Section BB
PA-200-C 1:200

ISSUED FOR PLANNING ONLY, NOT FOR CONSTRUCTION

<p>NOTES:</p> <p>Do not scale from this drawing.</p> <p>Any discrepancies found on site to be reported to Darmody Architects immediately.</p> <p>Any discrepancies found on drawings to be reported to Darmody Architects immediately.</p> <p>Refer to engineers drawings for structural details.</p> <p>All dimensions sized to blockwork.</p>	<table border="1"> <tr> <th>Rev.</th> <th>Description</th> <th>Date</th> <th>Initials</th> </tr> <tr> <td>CYAL50381923</td> <td>@Tailte Eirreann - Surveying</td> <td></td> <td></td> </tr> </table>	Rev.	Description	Date	Initials	CYAL50381923	@Tailte Eirreann - Surveying			<p>DRAWING KEY</p> <p>— Delineates Extent of the Active Travel Route Stop Point C Area</p> <p>- - - Delineates Existing Ground Level</p>	<p>SCALE BAR (IN METERS)</p> <p>0 10 20m</p>	<p>DRAWING KEY</p> <p>NOTE: NTS</p>	<p>creative innovative fIPAible</p> <p>darmody architecture</p> <p>91 Townsend Street, Dublin 2 353 1 672 9907 info@darmodyarchitecture.com darmodyarchitecture.com</p>	<p>Project: 3FM Project</p> <p>Title: Active Travel Route: Stop Point C at Pembroke Cove, Proposed Sections AA & BB</p> <p>Client: Dublin Port Company</p>
	Rev.	Description	Date	Initials										
	CYAL50381923	@Tailte Eirreann - Surveying												
<table border="1"> <tr> <th>Rev. No.</th> <th>Scale</th> <th>Date</th> <th>Dm. By</th> <th>Chkd. By</th> <th>Issue</th> </tr> <tr> <td></td> <td>1:200 @ A1</td> <td>04/07/2024</td> <td>Jakub Jaworski</td> <td>Sean Barrett</td> <td>Planning</td> </tr> </table>	Rev. No.	Scale	Date	Dm. By	Chkd. By	Issue		1:200 @ A1	04/07/2024	Jakub Jaworski	Sean Barrett	Planning	<p>Dwg. No. CP1901_011-DA-00-XX-DR-A-PA-200-C</p> <p>Job No. 22071</p>	
Rev. No.	Scale	Date	Dm. By	Chkd. By	Issue									
	1:200 @ A1	04/07/2024	Jakub Jaworski	Sean Barrett	Planning									