



01 Pigeon House Harbour Characer Area - Contiguous Elevation Along Pigeon House Road
PA-200-D 1:200

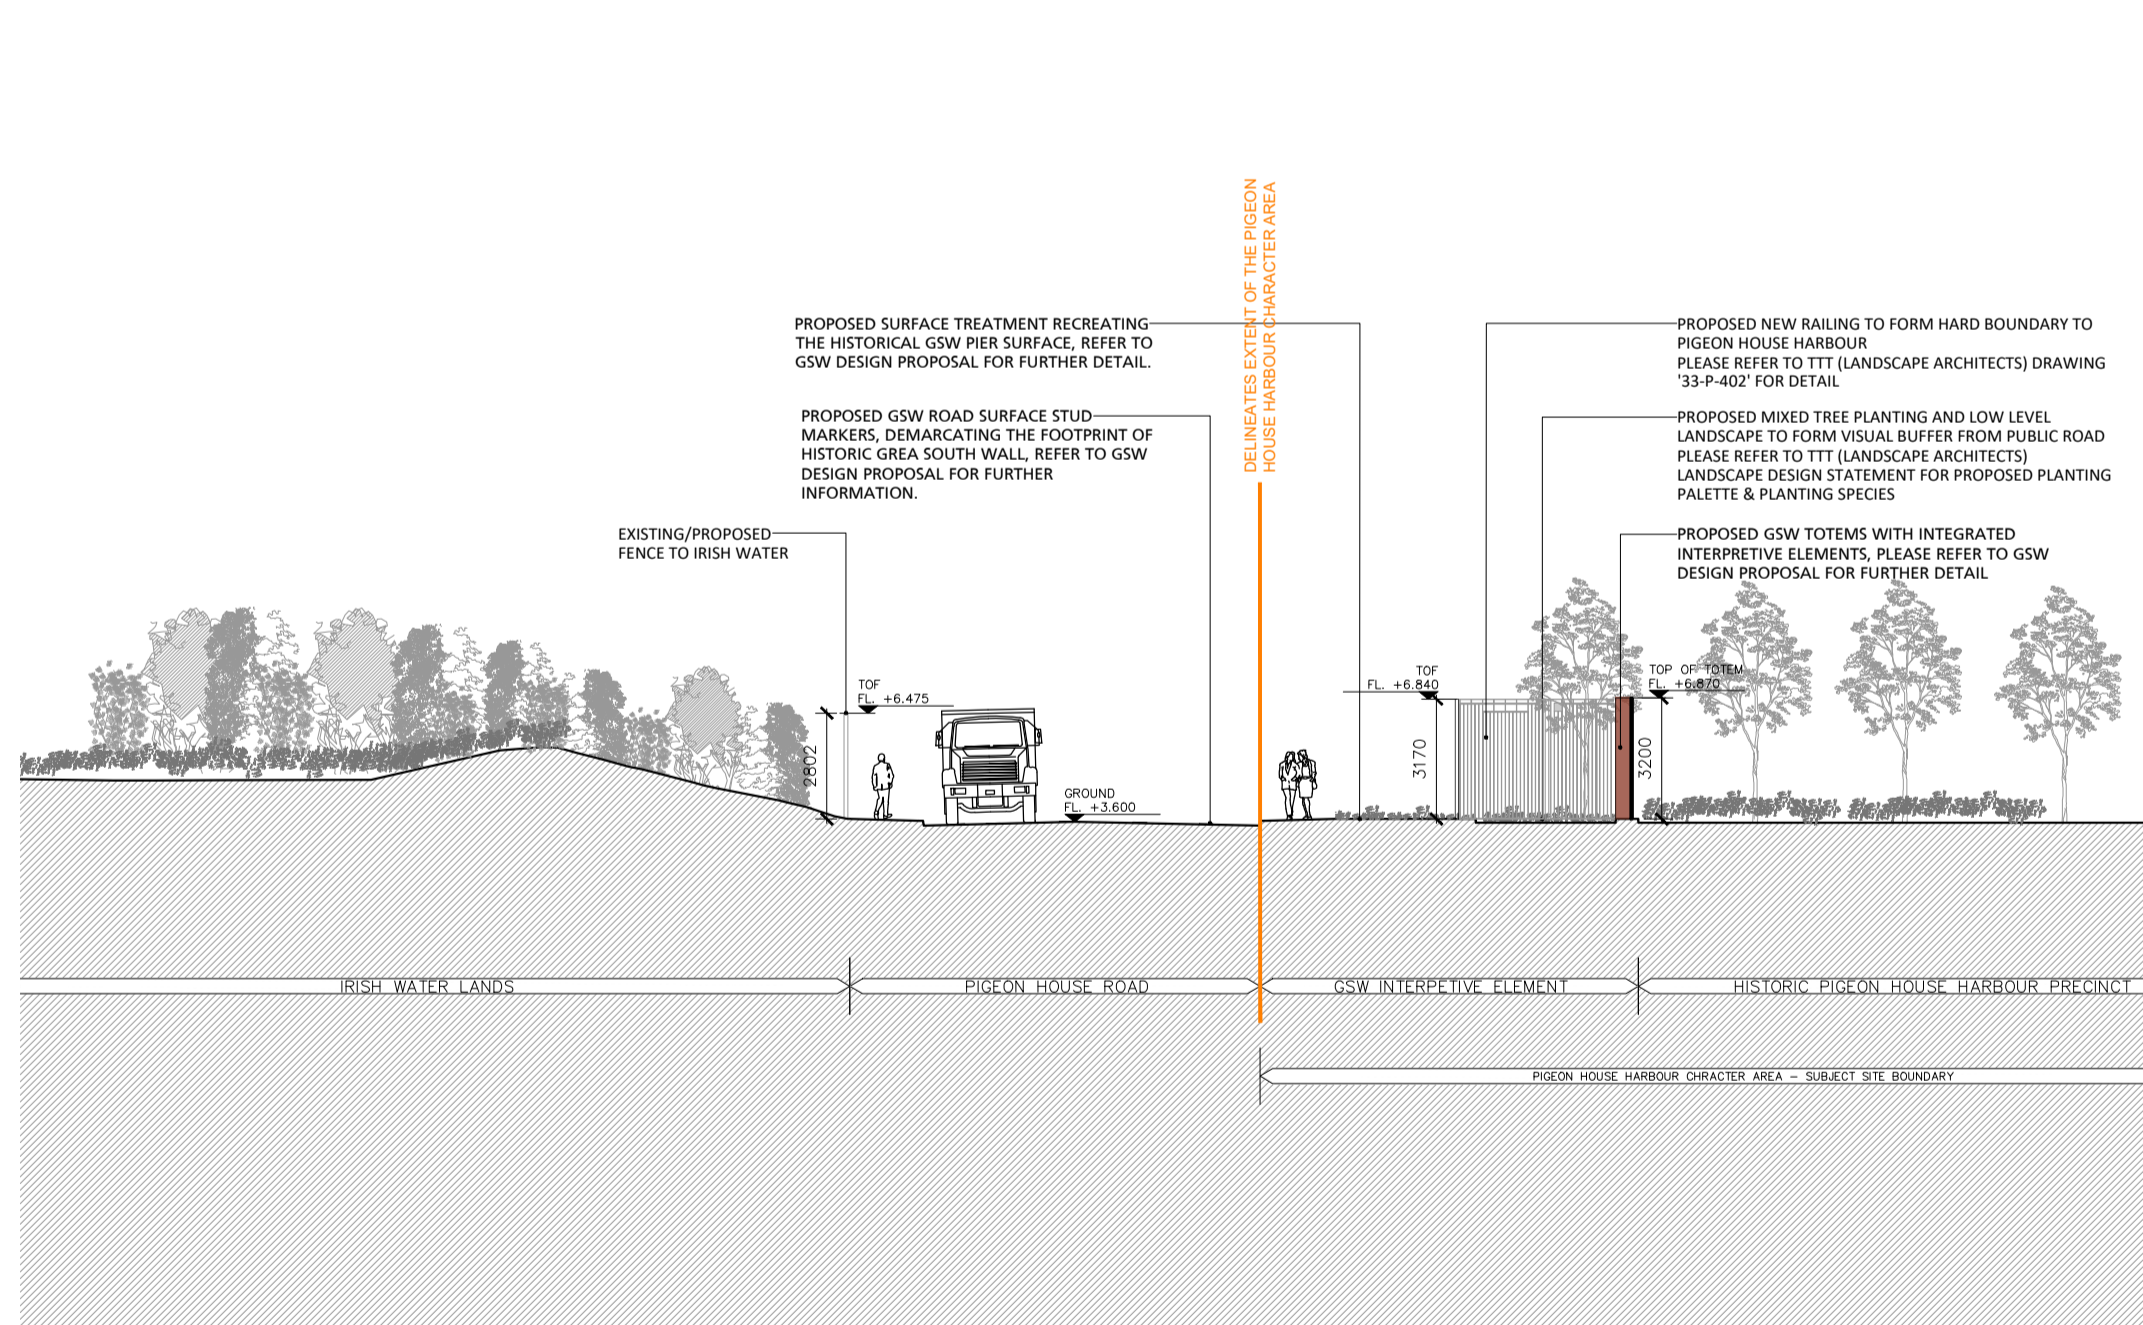

02 Pigeon House Harbour Character Area - Section A-A
PA-200-D 1:200

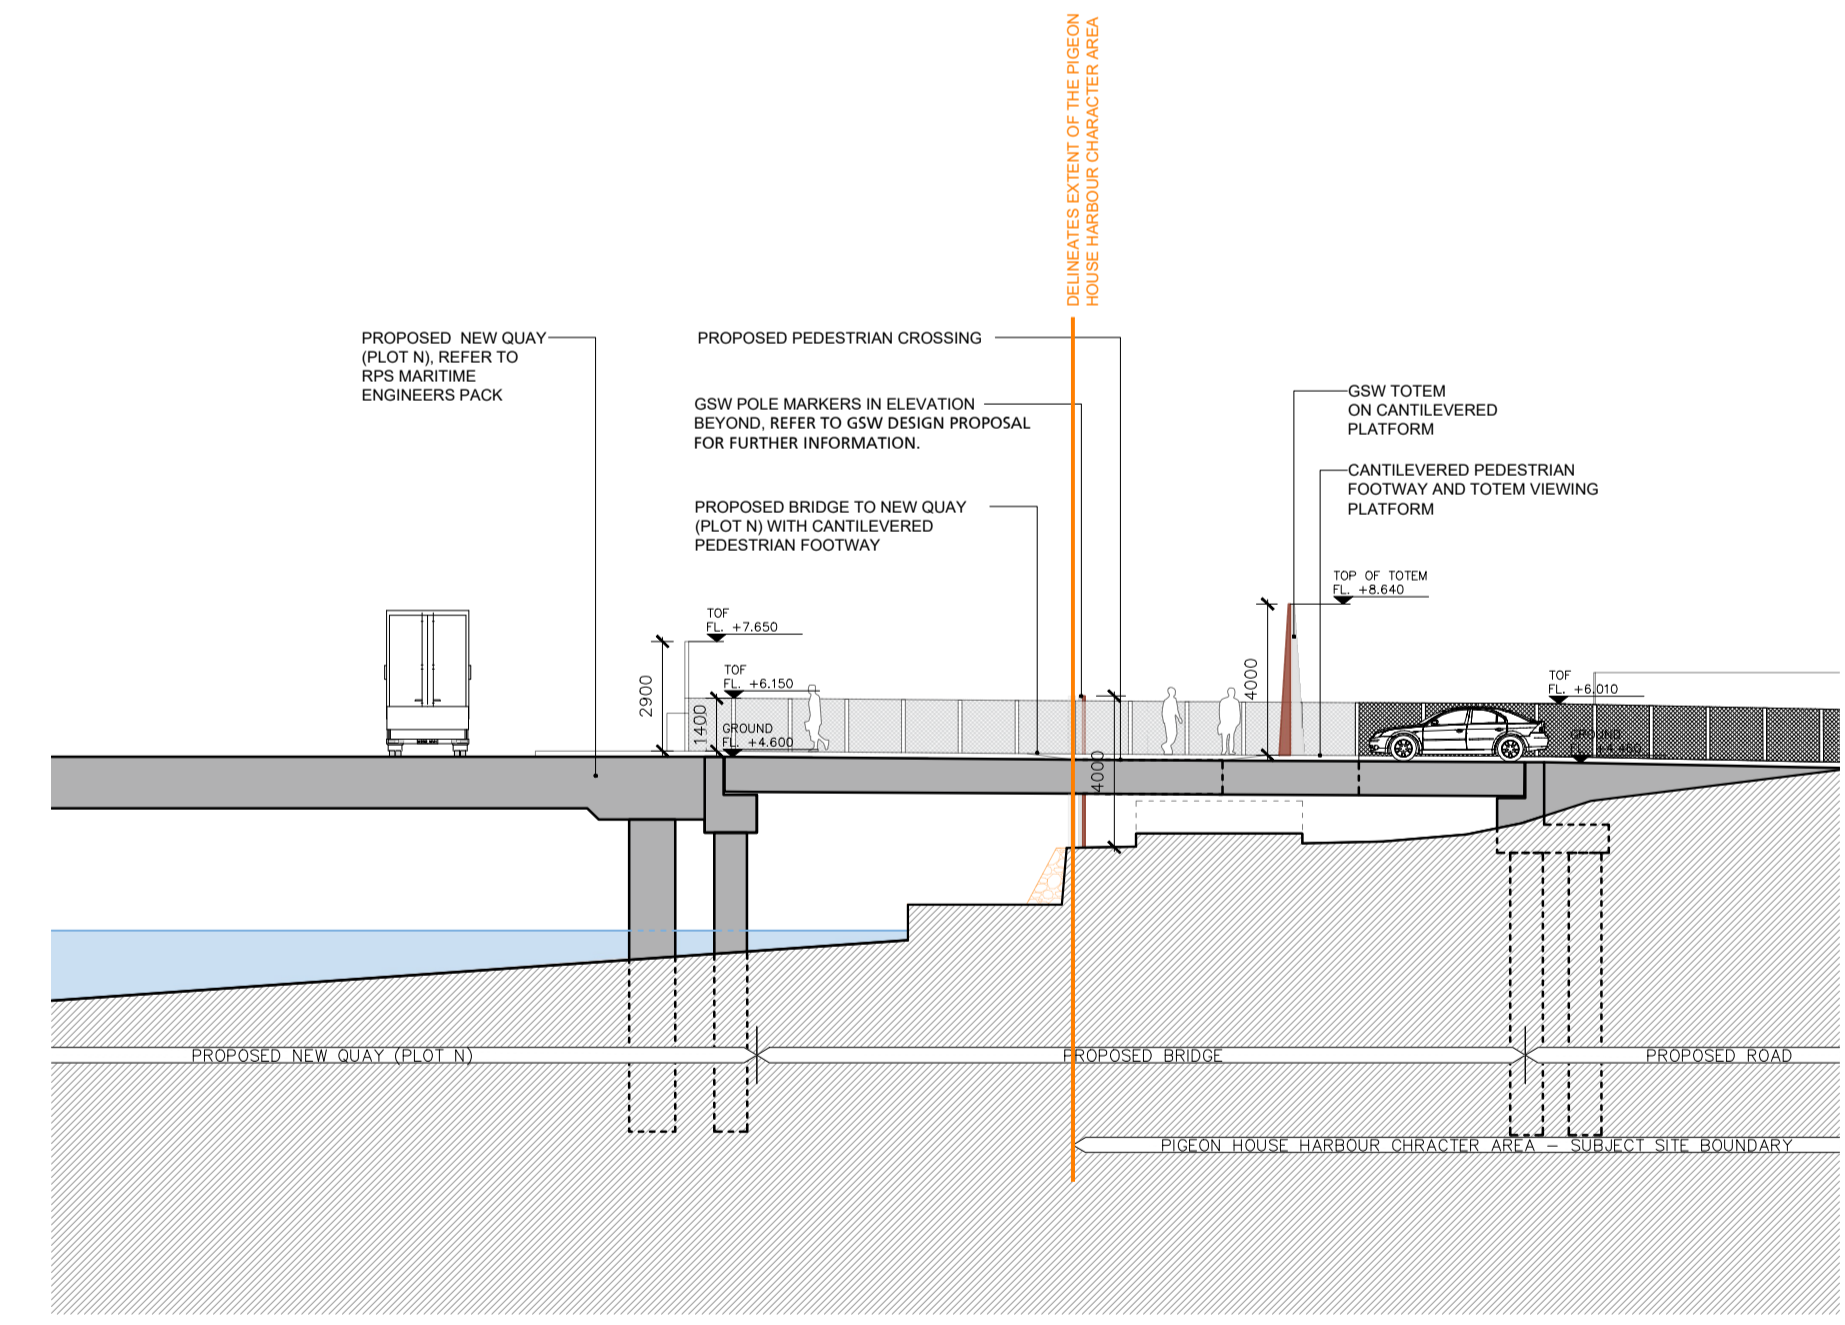

03 Pigeon House Harbour Character Area - Section B-B
PA-200-D 1:200

ISSUED FOR PLANNING ONLY, NOT FOR CONSTRUCTION

<p>NOTES:</p> <p>Do not scale from this drawing.</p> <p>Any discrepancies found on site to be reported to Darmody Architects immediately.</p> <p>Any discrepancies found on drawings to be reported to Darmody Architects immediately.</p> <p>Refer to engineers drawings for structural details.</p> <p>All dimensions sized to blockwork.</p>	<p>Rev. Description. Date. Initials.</p> <p>CYAL50381923 @Talia Eireann - Surveying.</p>	<p>DRAWING KEY</p> <p>— Delineates Extent of the Pigeon House Harbour Character Area</p>	<p>SCALE BAR (IN METERS)</p> <p>0 10 20m</p>	<p>DRAWING KEY</p> <p>NOTE: NTS</p>	<p>creative innovative flexible</p> <p>darmody architecture</p> <p>91 Townsend Street, Dublin 2 353 1 672 9907 info@darmodyarchitecture.com darmodyarchitecture.com</p>	<p>Project: 3FM Project</p> <p>Title: Active Travel Route: Pigeon House Harbour Character Area Proposed Sections & Contiguous Elevation Along Pigeon House Road</p> <p>Client: Dublin Port Company</p>
	<p>NOTE: DRAWINGS TO BE READ IN CONJUNCTION WITH TTT LANDSCAPE ARCHITECTS & RPS CONSULTING ENGINEERS</p> <p>NOTE: PLEASE REFER TO TTT PACKAGE FOR ALL PROPOSED LANDSCAPING AND PLANTING SPECIES</p> <p>XREF'S CAD REF.</p>	<p>Rev. No. Scale Date Dm. By Chkd. By Issue</p> <p>1:200 @ A1 05/07/2024 Sean Barrett Tim Darmody Planning</p>	<p>Dwg. No. CP1901_011-DA-00-XX-DR-A-PA-200-D</p> <p>Job No. 22071</p>			