
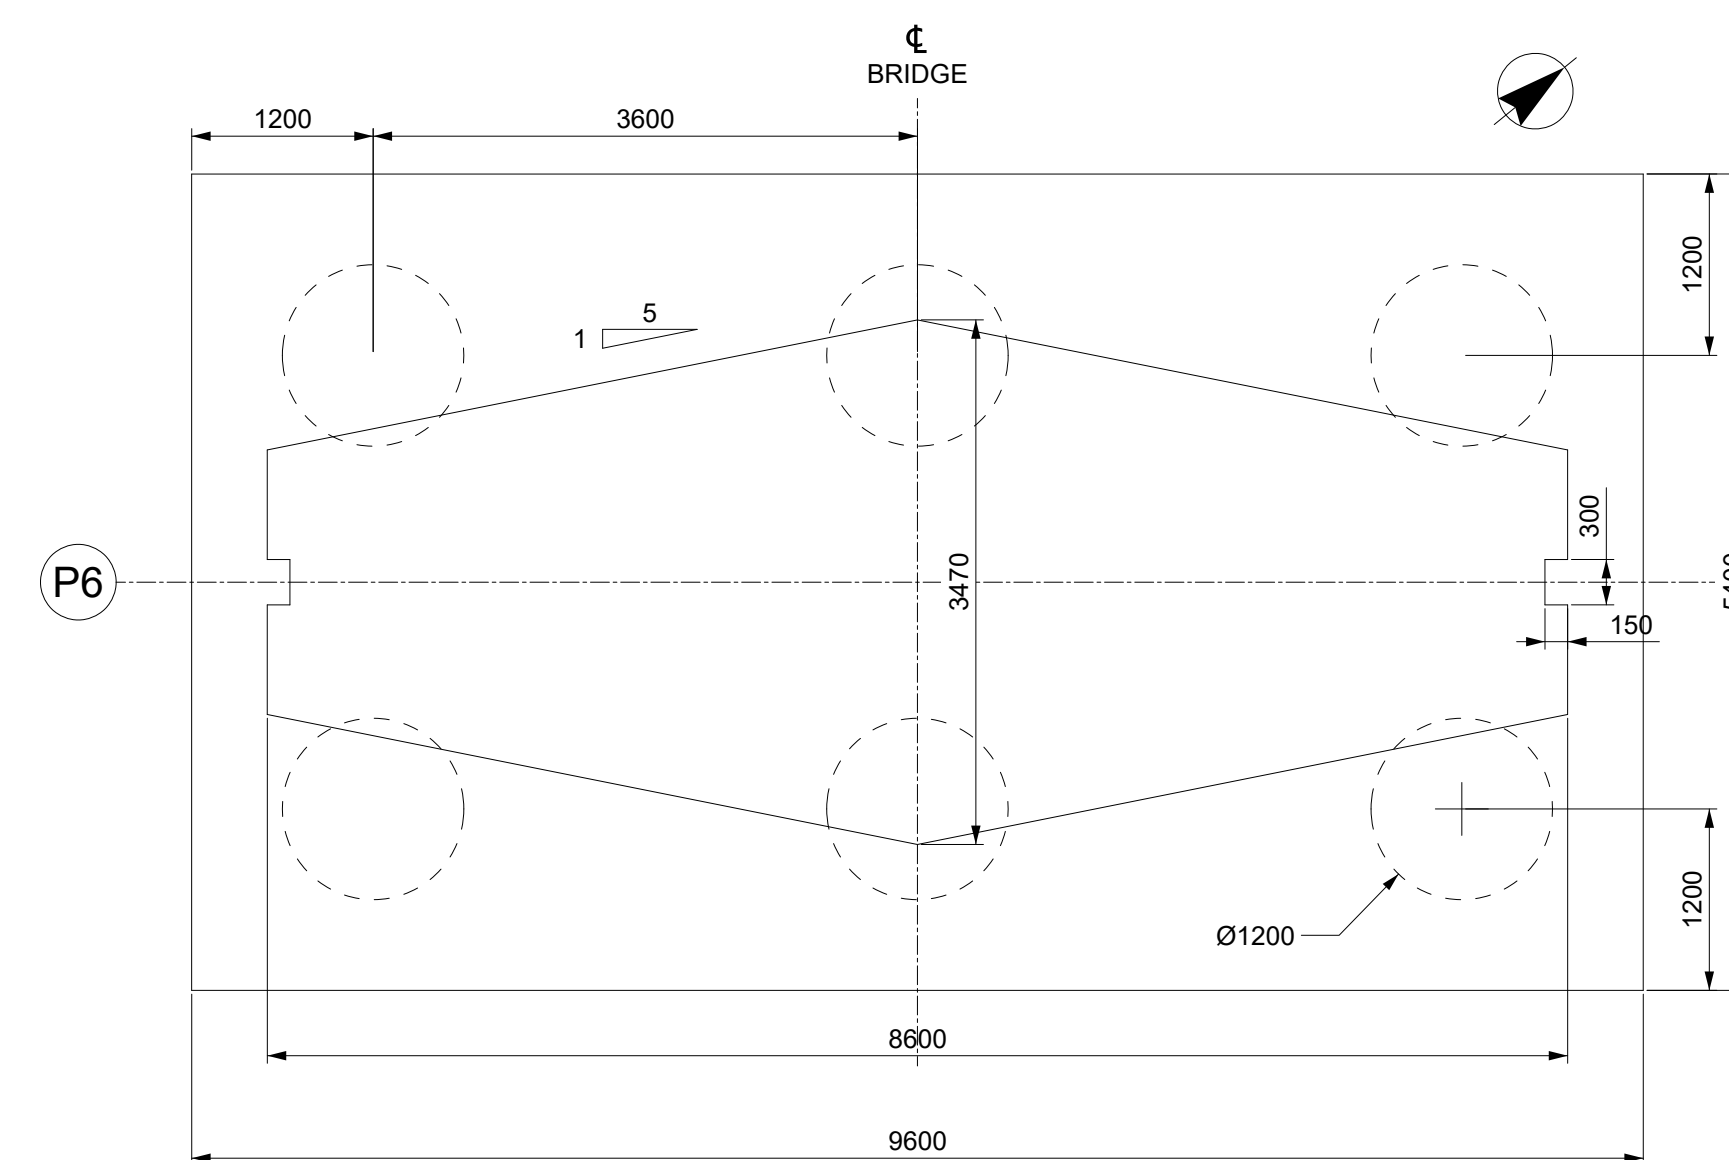



6 No. BORED CONCRETE PILES EXTENDING AT LEAST 4m INTO LIMESTONE STRATUM. SPECIFIC LENGTH TO BE CONFIRMED DURING DETAILED DESIGN.

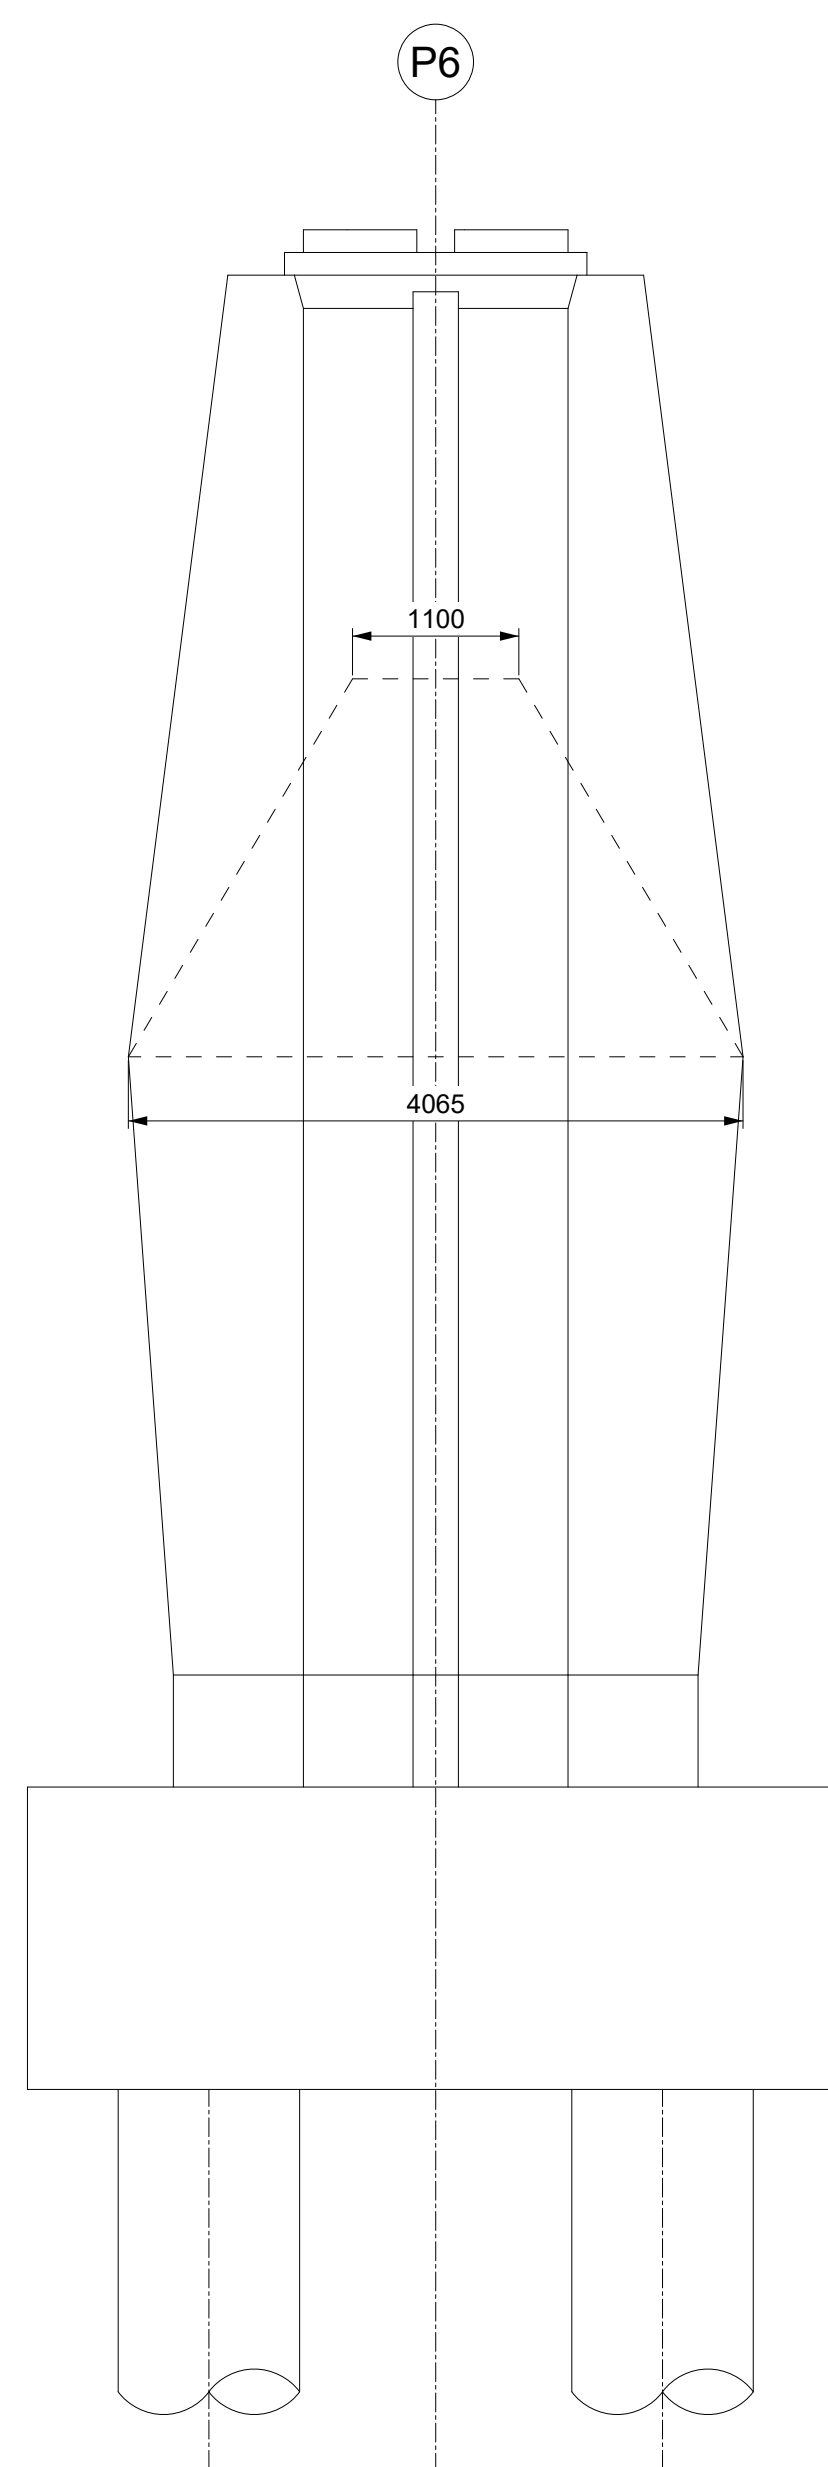

NOTES

1. These drawings shall be read in conjunction with the Preliminary Design Report, CP1901_3FM-COWI-SBR-SP-RP-S-00002
2. Refer to drawing CP1901_3FM-MOXON-SBR-SP-DR-A-00005 for location of pier.
3. Structural concrete grade C40/50, to be confirmed at detailed design.
4. Pier heights to ensure sufficient ground cover of pile caps. River bed scour protection details to be confirmed at detailed design.
5. Pile depths to be confirmed after detailed ground investigations have been conducted at pier locations.

2	Revised for Planning Comments	OLSS	28/06/24
1	Revised for Stage Approval	OLSS	19/04/24
0	First Issue	OLSS	07/11/23
rev	amendments	check	date

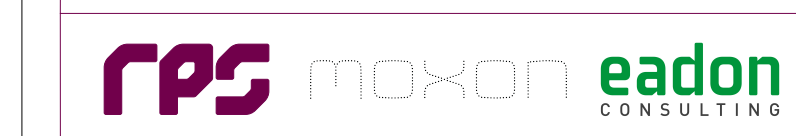

Title
SPAR Bridge
Pier 6
Concrete Outline

Project Number	Sheet Size	Drawing Scale
CP1901_3FM	A1	1:50

Drawing Number
COWI-SBR-SP-DR-S-100-00405

Drawn By	Status	Revision
C. Fleming	S4	2

Checked By	Approved By	Date
O. Stross	O. Stross	28/06/2024