
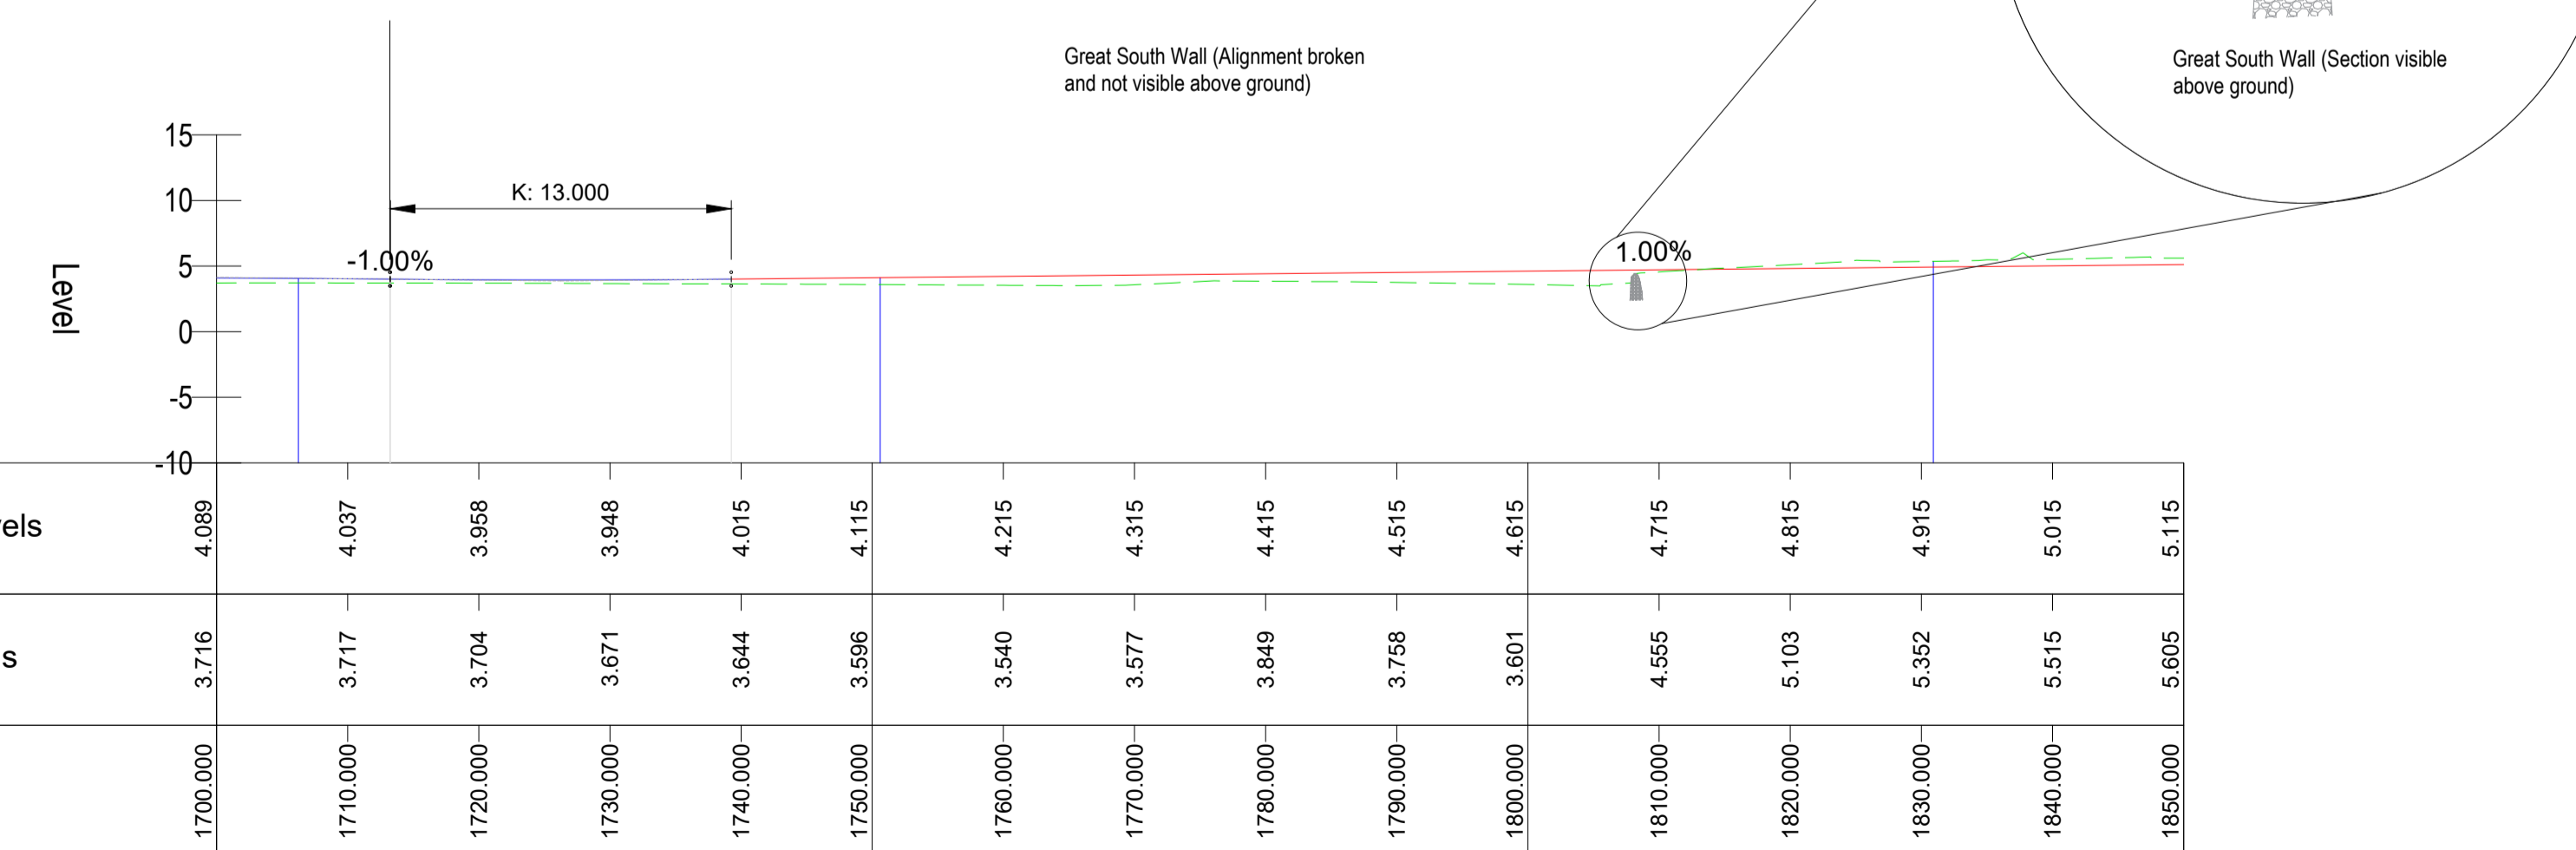


Typical Cross Section
Pigeon House Road into Maritime Village
Section A-A
1:50

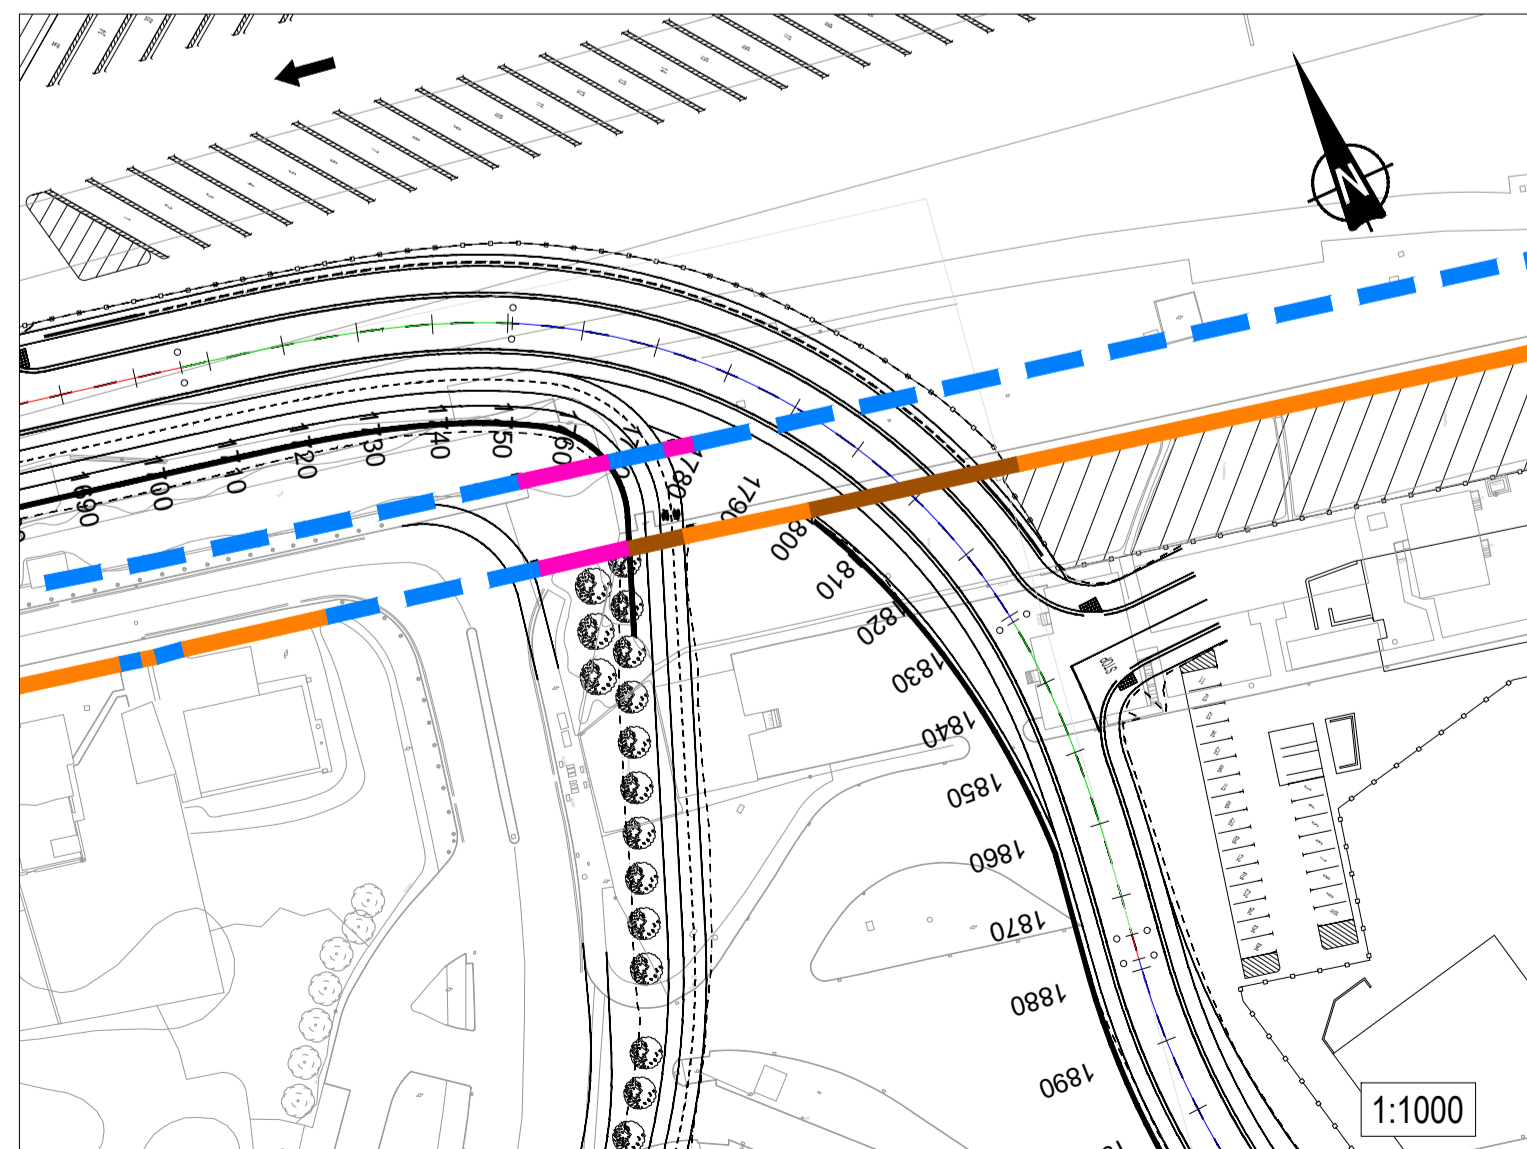

SPAR - LONGSECTION (1700M - 1850M)
SCALE: H 1:500, V 1:500. DATUM: -10.000

NOTES

- Verifying Dimensions. The contractor shall verify dimensions against such other drawings or site conditions as pertain to this part of the work.
- Existing Services. Any information concerning the location of existing services indicated on this drawing is intended for general guidance only. It shall be the responsibility of the contractor to determine and verify the exact horizontal and vertical alignment of all cables, pipes, etc. (both underground and overhead) before work commences.
- Issue of Drawings. Hard copies, dwf and pdf will form a controlled issue of the drawing. All other formats (dwg, dxf etc.) are deemed to be an uncontrolled issue and any work carried out based on these files is at the recipient's own risk. RPS will not accept any responsibility for any errors arising from the use of these files, either by human error by the recipient, listing of un-dimensioned measurements, compatibility issues with the recipient's software, and any errors arising when these files are used to aid the recipient's drawing production, or setting out on site.
- OS Map Sheet No. 3198-13, 3198-14, 3198-15, 3198-16, 3198-17, 3198-18, 3198-19, 3198-20, 3198-21, 3198-22, 3198-23, 3198-24, 3198-25, 3264-03, 3264-04, 3264-05, 3264-06, 3264-07, 3264-08, 3264-09, 3264-10, 3264-11, 3264-12, 3264-13, 3264-14, 3264-15, 3264-16, 3264-17, 3264-18, 3264-19, 3264-20, 3264-21, 3264-22, 3264-23, 3264-24, 3264-25, 3265-01, 3265-02, 3265-03, 3265-04, 3265-05, 3265-06, 3265-07, 3265-08, 3265-09, 3265-10, 3265-11, 3265-12, 3265-16

5. Datum. ITM

Plan Key

- Proposed layout
- Proposed earthworks
- Curve alignment
- Straight alignment
- Earthworks
- Existing Survey
- Existing ground profile

Longsection Key

- Crest / Sag Curves
- Straight alignment
- Existing Survey

Great South Wall (GSW) Key

- GSW - Existing above ground structure
- GSW later additions remaining (Pigeon House Fort & Harbour)
- GSW later additions assumed below ground (Pigeon House Fort & Harbour)
- GSW assumed below ground
- Proposed restoration of GSW parapet
- Proposed removal of GSW parapet
- Proposed reconstruction of GSW parapet

P02	Revised for planning submission	JF	25/06/24
P01	Revised for planning	PN	02/10/23
rev	amendments	check	date

rps Elmwood House
74 Boucher Road
Belfast
BT12 6RZ

T +44 (0) 28 90 667914
F +44 (0) 28 90 668286
W www.rpsgroup.com/ireland
E ireland@rpsgroup.com

Client

**COMHLACHT CHALAFORT
ATHA CLIATH
DUBLIN PORT COMPANY**

Project

3FMProject Bringing Dublin Port To 2040

Title
Roads & Footways (Southern & SPAR) - Sections through Great South Wall
Sheet 1

Project Number IBH0796	Sheet Size A1	Drawing Scale As Shown
---------------------------	------------------	---------------------------

Drawing Number
CP1901_3FM-RPS_S26-EHR-XX-DR-HE-100-0002

Drawn By DMI	Status S4	Revision P02
-----------------	--------------	-----------------

Checked By PN	Approved By CDo	Date Sep 2023
------------------	--------------------	------------------