


NOTES


1. Verifying Dimensions.
The contractor shall verify dimensions against such other drawings or site conditions as pertain to this part of the work.
2. Existing Services.
Any information concerning the location of existing services indicated on this drawing is intended for general guidance only. It shall be the responsibility of the contractor to determine and verify the exact horizontal and vertical alignment of all cables, pipes, etc. (both underground and overhead) before work commences.
3. Issue of Drawings.
Hard copies, dwg and pdf will form a controlled issue of the drawing. All other formats (dwg, dxf etc.) are deemed to be an uncontrolled issue and any work carried out based on these files is at the recipient's own risk. RPS will not accept any responsibility for any errors arising from the use of these files, either by human error by the recipient, listing of un-dimensioned measurements, compatibility issues with the recipient's software, and any errors arising when these files are used to aid the recipient's drawing production, or setting out on site.
4. OS Map Sheet No
3198-13, 3198-14, 3198-15, 3198-18, 3198-19, 3198-20, 3198-23, 3198-24, 3198-25, 3264-03, 3264-04, 3264-05, 3264-08, 3264-09, 3264-10, 3264-13, 3264-14, 3264-15, 3264-18, 3264-19, 3264-20, 3199-11, 3199-12, 3199-13, 3199-14, 3199-15, 3199-16, 3199-17, 3199-18, 3199-19, 3199-21, 3199-22, 3199-23, 3199-24, 3265-01, 3265-02, 3265-03, 3265-04, 3265-06, 3265-07, 3265-08, 3265-09, 3265-10, 3265-11, 3265-12, 3265-16

5. Datum. ITM

| Plan Key | |
|-----------------------|-----------|
| Existing Layout | ————— |
| Proposed Layout | ————— |
| Proposed Earthworks | - - - - - |
| Application Boundary | ————— |
| Section Key | |
| Proposed Layout | ————— |
| Existing Ground Level | ————— |

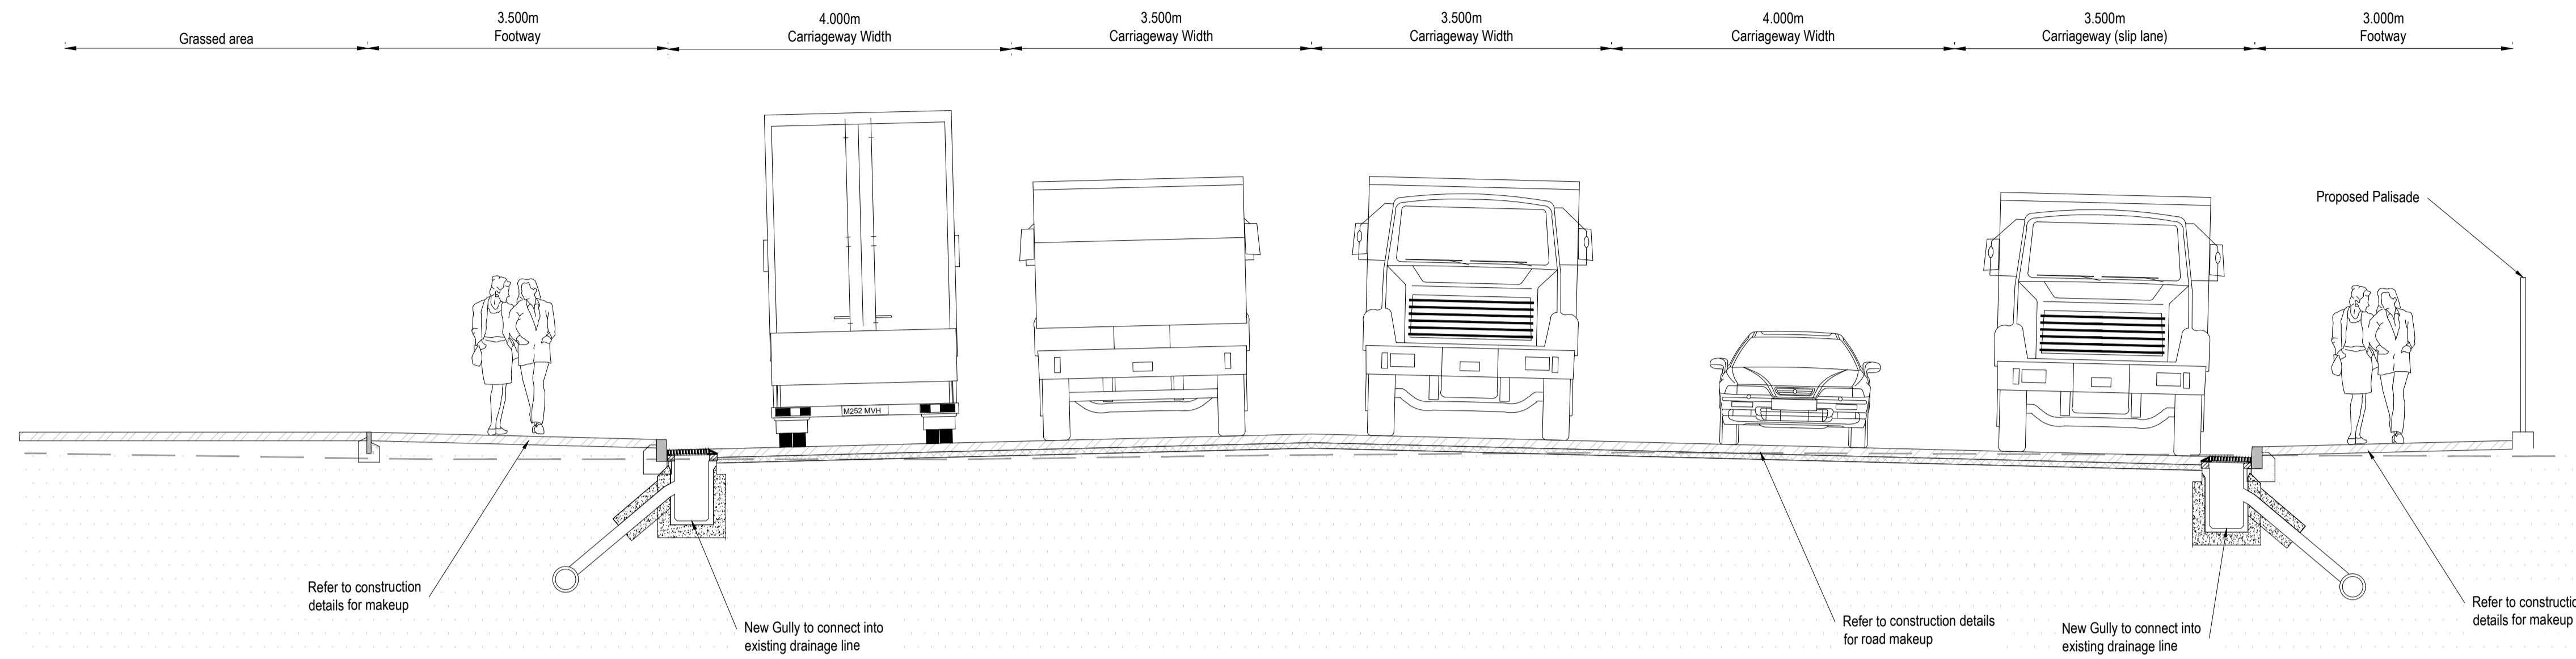

Typical Section on T10 Link Road (South)
Section I - I
1:50

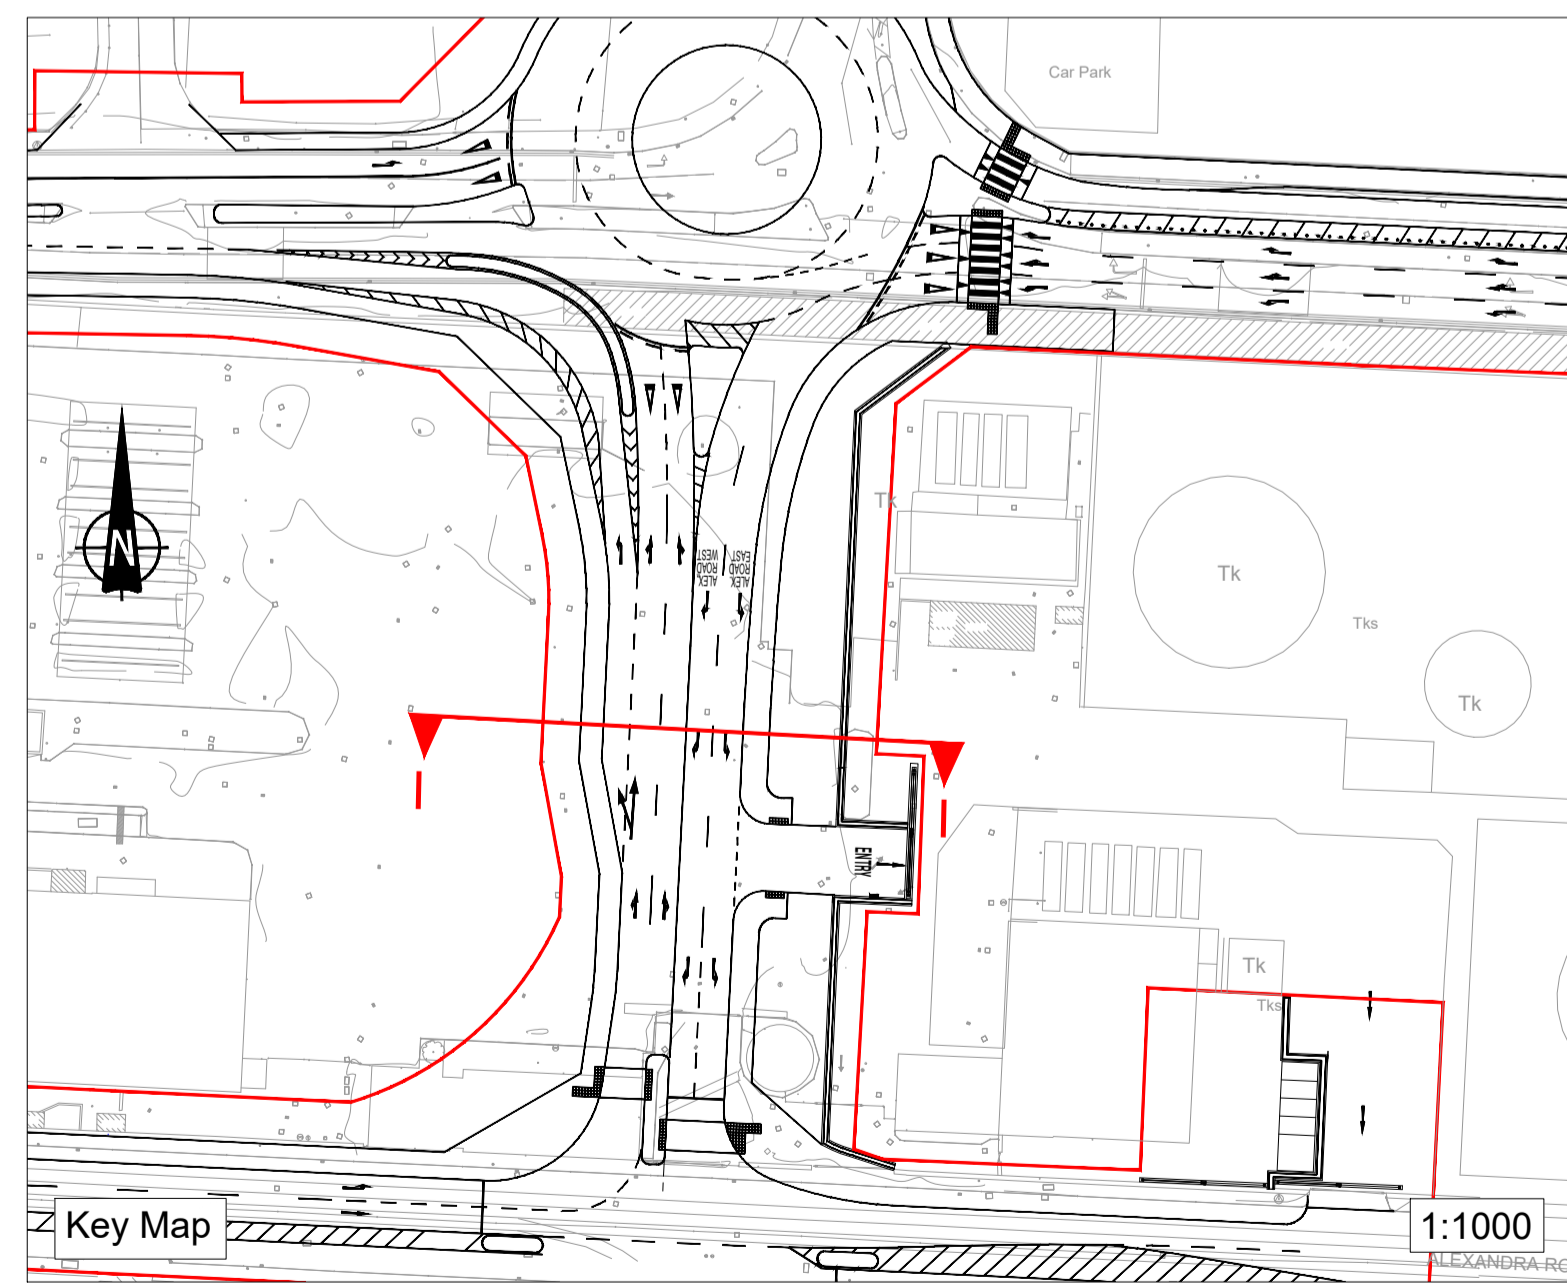

| rev | amendments | check | date |
|-----|------------|-------|------|
| | | | |

RPS Elmwood House
74 Boucher Road
Belfast
BT12 6RZ
T +44 (0) 28 90 667914
F +44 (0) 28 90 668286
W www.rpsgroup.com/ireland
E ireland@rpsgroup.com

Client
**COMHLACHT CHALAFORT
ATHA CLIATH
DUBLIN PORT COMPANY**

Project
3FMProject Bringing
Dublin Port
To 2040

Title
**Roads & Footways (Northern) -
Typical Sections - T10 Link Road South**

| Project Number | Sheet Size | Drawing Scale |
|----------------|------------|---------------|
| IBH0796 | A1 | As Shown |

Drawing Number
CP1901_3FM-RPS_S26-GEN-NP-DR-HE-100-0005

| Drawn By | Status | Revision |
|----------|--------|----------|
| AM | S4 | - |

| Checked By | Approved By | Date |
|------------|-------------|----------|
| JF | CD | May 2024 |