



Link Name	46.000	46.001
Section Type	1800mm	1200mm
Slope (1:X)	1:500.0	1:108.6
Cover Level (m)	5.250	5.050
Invert Level (m)	2.250	1.850
Length (m)	108.610	35.684

Horizontal Scale 1:1000

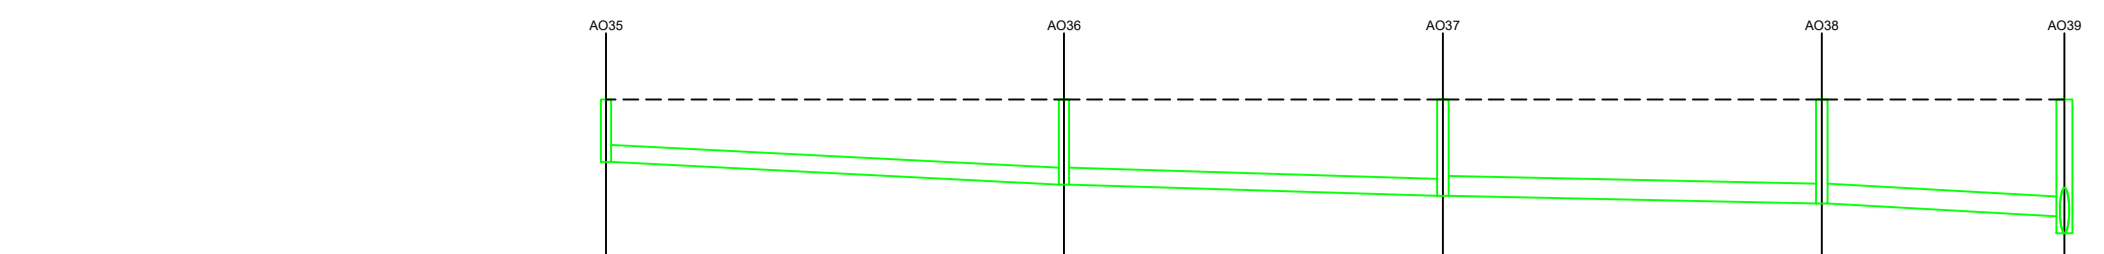


Link Name	47.000	47.001	47.002	47.003
Section Type	450mm	450mm	525mm	525mm
Slope (1:X)	1:100.8	1:169.3	1:244.5	1:96.9
Cover Level (m)	5.240	5.250	5.250	5.250
Invert Level (m)	1.550	2.000	2.000	1.310
Length (m)	60.570	50.127	50.127	32.078

Horizontal Scale 1:1000

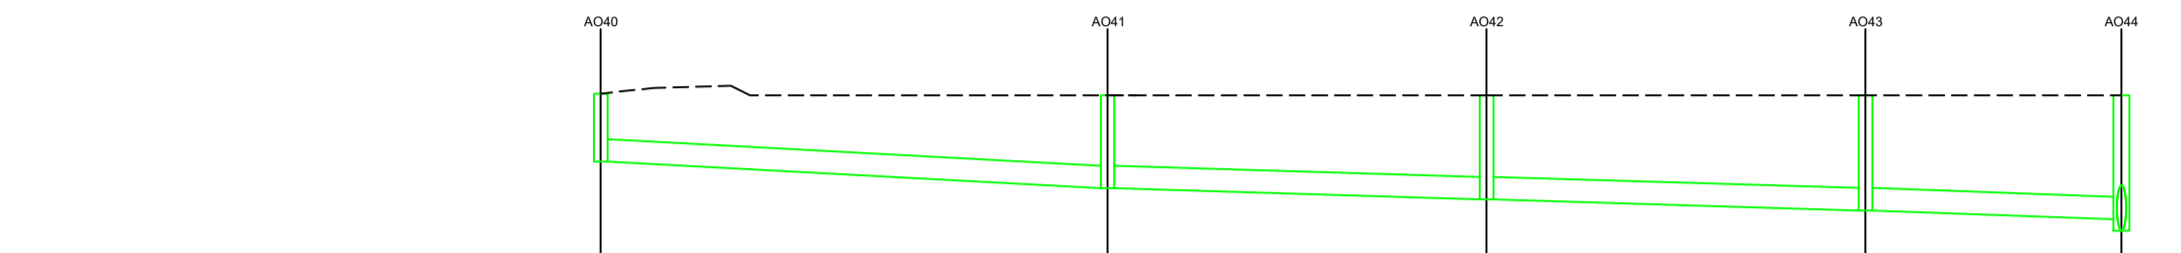


Link Name	48.000	48.001	48.002	48.003
Section Type	600mm	600mm	600mm	600mm
Slope (1:X)	1:95.4	1:169.3	1:169.3	1:147.8
Cover Level (m)	5.250	5.250	5.250	5.250
Invert Level (m)	4.820	2.750	2.420	1.950
Length (m)	67.037	50.127	50.127	33.836

Horizontal Scale 1:1000

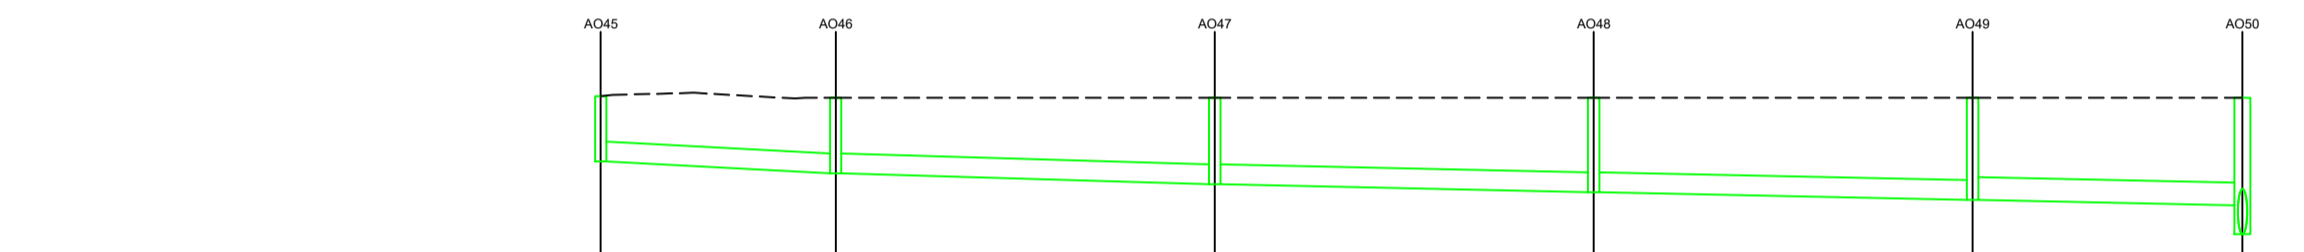


Link Name	49.000	49.001	49.002	49.003	49.004
Section Type	525mm	525mm	525mm	525mm	600mm
Slope (1:X)	1:100.9	1:169.4	1:244.5	1:244.5	1:244.4
Cover Level (m)	5.251	5.250	5.250	5.250	5.250
Invert Level (m)	3.366	2.250	2.250	2.250	2.405
Length (m)	31.075	50.129	50.129	50.129	35.688

Horizontal Scale 1:1000

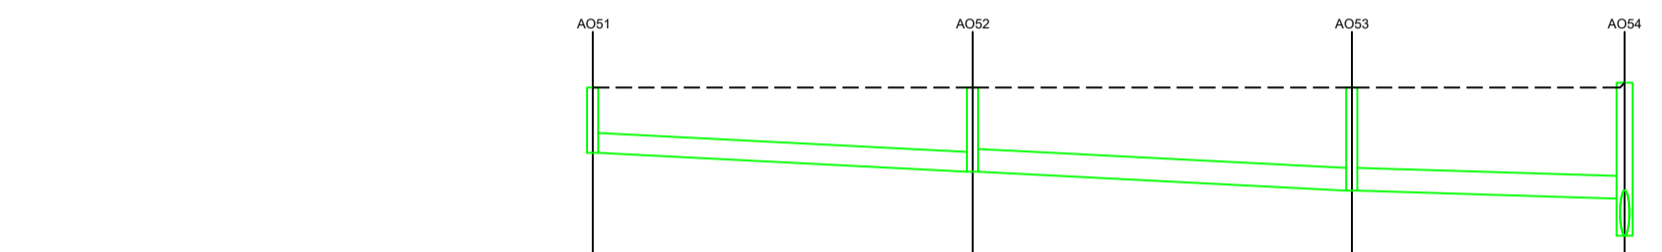


Link Name	50.000	50.001	50.002
Section Type	525mm	600mm	600mm
Slope (1:X)	1:100.9	1:100.7	1:171.8
Cover Level (m)	5.250	5.250	5.250
Invert Level (m)	3.350	2.250	2.250
Length (m)	50.342	50.107	36.068

Horizontal Scale 1:1000

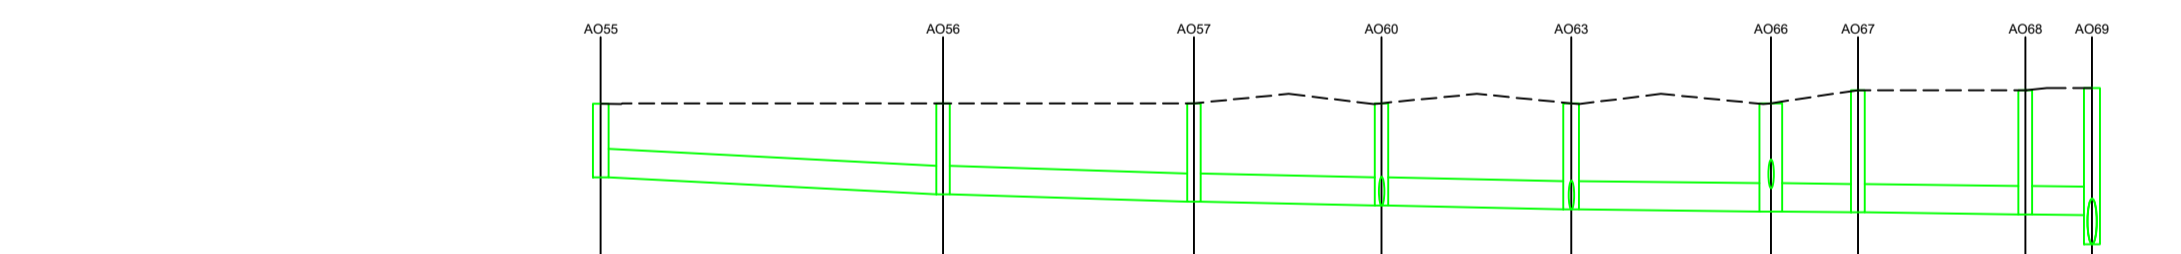


Link Name	51.000	51.001	51.002	51.003	51.004	51.005	51.006	51.007
Section Type	750mm	750mm	750mm	750mm	750mm	750mm	750mm	750mm
Slope (1:X)	1:100.8	1:169.3	1:243.1	1:243.6	1:489.1	1:500.8	1:402.6	1:500.0
Cover Level (m)	5.240	5.250	5.250	5.000	5.250	5.250	5.250	5.050
Invert Level (m)	3.350	2.250	2.250	2.250	2.250	2.250	2.250	2.250
Length (m)	45.278	33.186	24.800	25.091	26.414	11.514	22.140	8.823

Horizontal Scale 1:1000

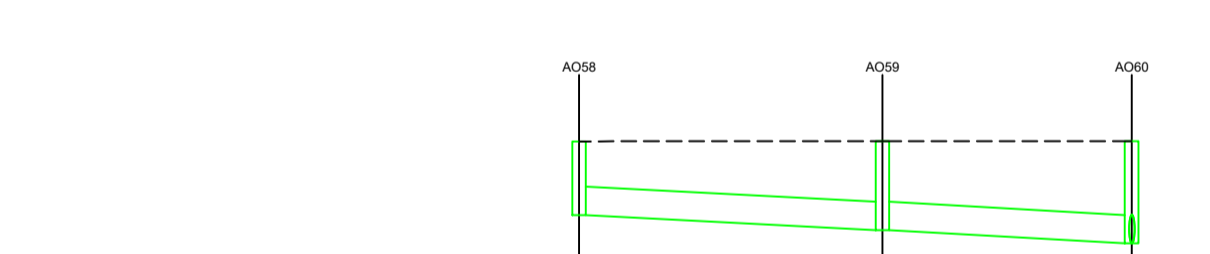


Link Name	52.000	52.001
Section Type	750mm	750mm
Slope (1:X)	1:100.8	1:94.1
Cover Level (m)	5.240	5.250
Invert Level (m)	3.350	2.250
Length (m)	40.127	32.951

Horizontal Scale 1:1000

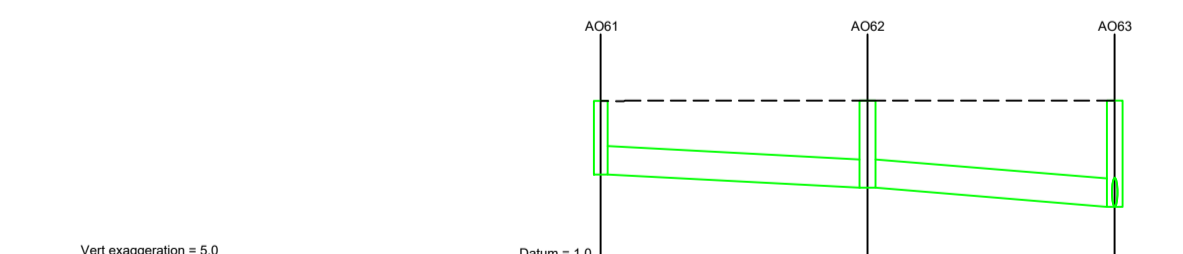

Link Name	53.000	53.001
Section Type	750mm	750mm
Slope (1:X)	1:100.8	1:65.2
Cover Level (m)	5.240	5.250
Invert Level (m)	3.290	2.440
Length (m)	35.295	52.688

Horizontal Scale 1:1000

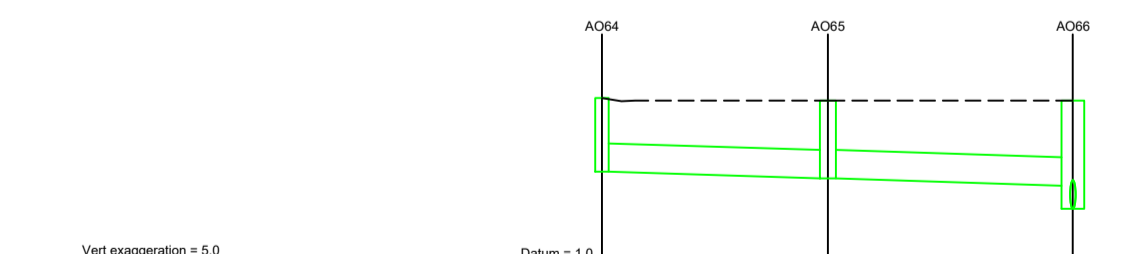

Link Name	54.000	54.001
Section Type	750mm	750mm
Slope (1:X)	1:169.6	1:169.7
Cover Level (m)	5.250	5.250
Invert Level (m)	3.290	3.100
Length (m)	29.876	32.408

Horizontal Scale 1:1000

NOTES

- Verifying Dimensions.
The contractor shall verify dimensions against such other drawings or site conditions as pertain to this part of the work.
- Existing Services.
Any information concerning the location of existing services indicated on this drawing is intended for general guidance only. It shall be the responsibility of the contractor to determine and verify the exact horizontal and vertical alignment of all cables, pipes, etc. (both underground and overhead) before work commences.
- Issue of Drawings.
Hard copies, dwf and pdf will form a controlled issue of the drawing. All other formats (dwg, dxf etc.) are deemed to be an uncontrolled issue and any work carried out based on these files is at the recipient's own risk. RPS will not accept any responsibility for any errors arising from the use of these files, either by human error by the recipient, listing of un-dimensioned measurements, compatibility issues with the recipient's software, and any errors arising when these files are used to aid the recipient's drawing production, or setting out on site.
- OS Map Sheet No
3198-13, 3198-14, 3198-15, 3198-99, 3199-00, 3199-01, 3199-02, 3206-59, 3206