


PROPOSED CARRIAGEWAY CONSTRUCTION

(AREA N ACCESS ROAD)

DETAIL 1


Scale 1:25

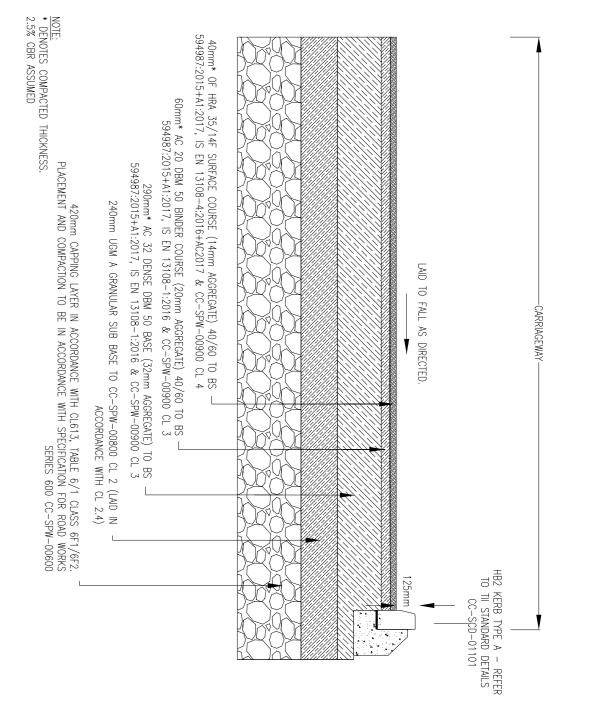

PROPOSED CARRIAGEWAY CONSTRUCTION

(BERTH 18 ACCESS ROAD)

DETAIL J
Scale 1:25

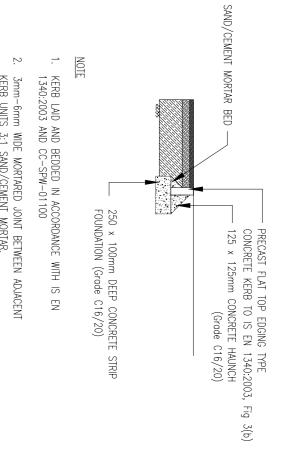

3. Issue of Drawings.
Hard copies, dwf and pdf will form a controlled issue of the drawing. All other formats (dwg, dxf etc.) are deemed to be an uncontrolled issue and any work carried out based on these files is at the recipients own risk. RPS will not accept any responsibility for any errors arising from the use of these files, either by human error by the recipient, listing of un-dimensioned measurements, compatibility issues with the recipient's software, and any errors arising when these files are used to aid the recipients drawing production, or setting out on site.

NOTES

Verifying Dimensions.
 The contractor shall verify dimensions against such other drawings or site conditions as pertain to this part of the work.


Existing Services.

Any information concerning the location of existing services indicated on this drawing is intended for general guidance only. It shall be the responsibility of the contractor to determine and verify the exact horizontal and vertical alignment of all cables, pipes, etc. (both underground and overhead) before work commences.

3. UPSTAND: FLUSH 2. 3mm-6mm WIDE MORTARED JOINT BETWEEN ADJACENT KERB UNITS 3:1 SAND/CEMENT MORTAR. <u>DETAIL K:</u>
PRECAST EDGING EK DETAIL

The make-ups shown may be subject to revision at detailed design stage based on actual CBRs encountered at site specific locations.

Datum. ITM

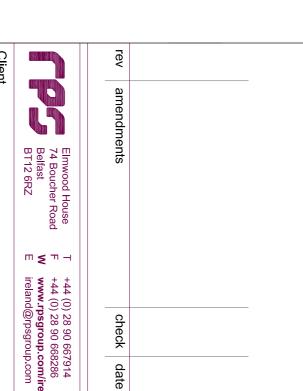

Drawing Number CP1901_3FM-RPS_S26-HGN-XX-DR-C-100-0002	PS_S26-HGN-	Drawing Number CP1901_3FM-R
Drawing Scale As Shown	Sheet Size A1	Project Number IBH0796
Roads & Footways (Southern & SPAR) Proposed Construction Details Sheet 2	Roads & Footways (Southern & Proposed Construction Details Sheet 2	Title Roads & Fc Proposed C Sheet 2
Bringing Dublin Port To 2040	3FM Project	Project 3FM
COMPANY	COMHLACHT CHALAFORT ÁTHA CLIATH DUBLIN PORT COMPANY	Client
ireland@rpsgroup.com	BT12 6RZ E	BT12 6

Drawn By JG

Checked By PN

Approved By CDo

Date Dec 2022