

- NOTES**
1. Verifying Dimensions.
The contractor shall verify dimensions against such other drawings or site conditions as pertain to this part of the work.
 2. Existing Services.
Any information concerning the location of existing services indicated on this drawing is intended for general guidance only. It shall be the responsibility of the contractor to determine and verify the exact horizontal and vertical alignment of all cables, pipes, etc. (both underground and overhead) before work commences.
 3. Issue of Drawings.
Hard copies, dwf and pdf will form a controlled issue of the drawing. All other formats (dwg, dxf etc.) are deemed to be an uncontrolled issue and any work carried out based on these files is at the recipient's own risk. RPS will not accept any responsibility for any errors arising from the use of these files, either by human error by the recipient, listing of un-dimensioned measurements, compatibility issues with the recipient's software, and any errors arising when these files are used to aid the recipient's drawing production, or setting out on site.
 4. Datum: ITM

LEGEND

- Existing Survey / OS Mapping
- Proposed Layout
- Luminaire A Column
- Luminaire B Column
- Mast
- Beam Aiming Target
- Photometric Centre

Contours Lux

- 25 Lux
- 20 Lux
- 15 Lux
- 10 Lux
- 7.5 Lux
- 5 Lux
- 1 Lux

Luminaire A Data:
 Supplier: Philips
 Type: BGP704 DW10
 Lamp(s): LED-HB 5.2S 740
 Lamp lumens: 23000
 Light Loss Factor: 0.84
 Height: 12.0m

Luminaire B Data:
 Supplier: Philips
 Type: BGP705 DX50
 Lamp(s): LED-HB 5.2S 740
 Lamp lumens: 32000
 Light Loss Factor: 0.84
 Height: 12.0m

Rev	Date	Drawn By	Checked By	Amendment / Issue	App
P01	27/06/24	ME	DK	Issue for Planning	DK
C01	18/10/23	ME	DK	Issue for Planning	DK

Client

ENGINEERING
 M&S Building Tel. 00 353 1 8555771
 Bond Road Extension Fax. 00 353 1 8550487
 Dublin 3


rps MAKING COMPLEX EASY
 Innishmore, Ballincollig, Co Cork, Ireland.
 T +353 21 4665900
 W www.rpsgroup.com/ireland
 E ireland@rpsgroup.com

Project
 Bringing Dublin Port To 2040
Title
 Roads & Footways (Southern & SPAR) - Proposed Lighting
 Sheet 10

Model File Identifier

File Identifier
 CP1901_3FM-RPS_S26-HLG-XX-DR-LE-1300-0010

Created on 18/10/2023	Sheets 1
Scale 1:500 @ A1 1:1000 @ A3	Status S4
	Rev P01

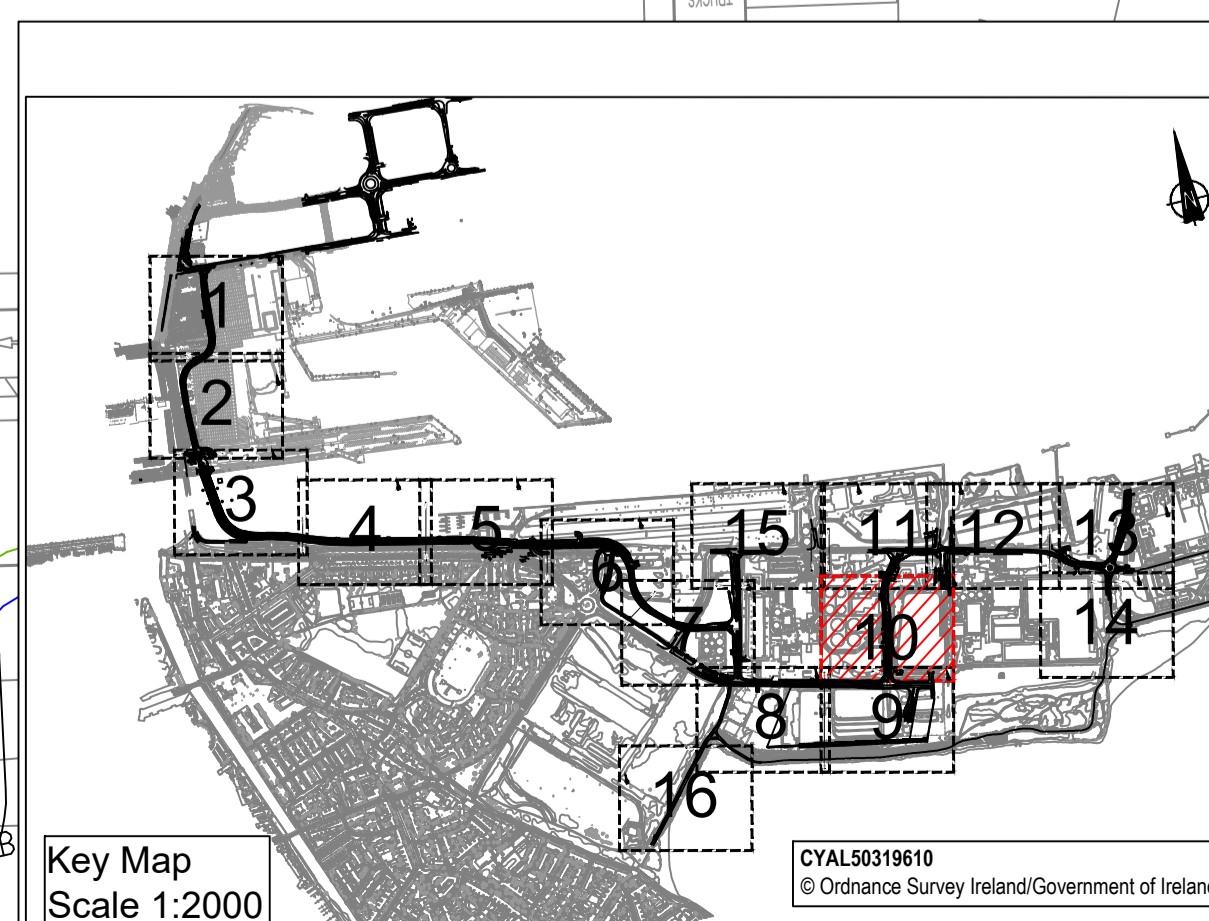

Key Map
 Scale 1:2000
 CYAL50319610
 © Ordnance Survey Ireland/Government of Ireland