
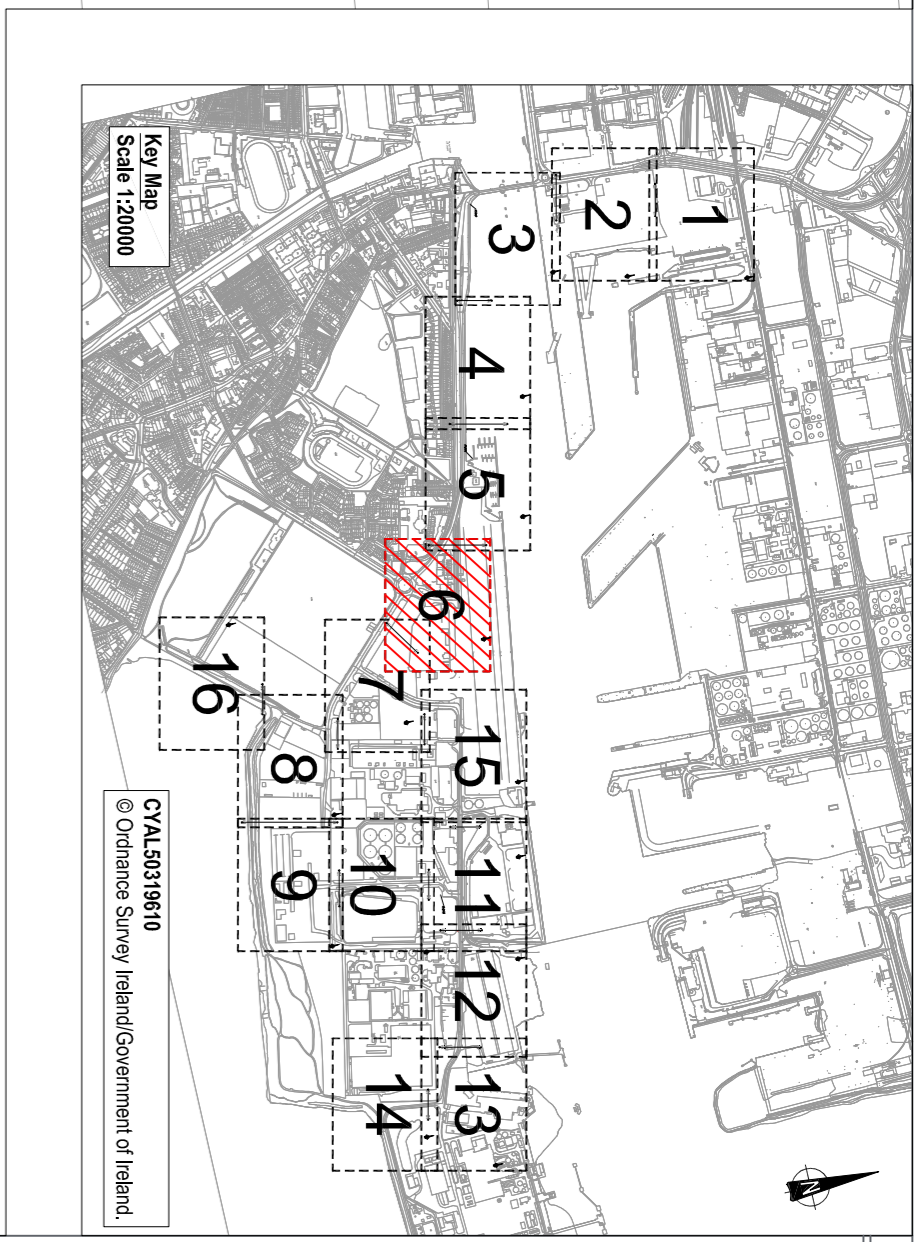


SHEET 5
SHEET 6

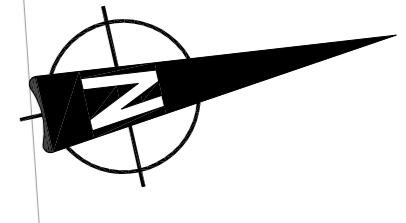

NOTES

1. **Verifying Dimensions**
The contractor shall verify dimensions against such other drawings or site conditions as pertain to this part of the work.
2. **Existing Services**
Any information concerning the location of existing services indicated on this drawing is intended for general guidance only. It shall be the responsibility of the contractor to determine and verify the exact horizontal and vertical alignment of all cables, pipes, etc. (both underground and overhead) before work commences.
3. **Issue of Drawings**
Hard copies, DWG and PDF will form a controlled issue of the drawing. All other formats (JPG, DWF etc.) are deemed to be an uncontrolled issue and any work carried out based on these files is at the recipient's own risk. Any files altered by amendment or by recipient, listing of undimensioned measurements, compatibility issues with the recipient's software, and any errors arising when these files are used to aid the recipient's drawing production, or setting out on site.
4. **OS Map Sheet No**
3198-13, 3198-14, 3198-15, 3198-18, 3198-19, 3198-20, 3198-23, 3198-24, 3198-25, 3264-03, 3264-04, 3264-08, 3264-09, 3264-10, 3264-13, 3264-14, 3264-15, 3264-18, 3264-19, 3264-20, 3199-11, 3199-12, 3199-14, 3199-15, 3199-18, 3199-17, 3199-18, 3199-19, 3199-21, 3199-22, 3199-23, 3199-24, 3265-01, 3265-02, 3265-03, 3265-04, 3265-06, 3265-07, 3265-08, 3265-09, 3265-10, 3265-11, 3265-12, 3265-16
5. **Datum**, T.M.

General site clearance boundary	Application Boundary
Existing kerbing broken out and removed offsite	Existing fencing is to be taken down and removed offsite
Existing safety barrier is to be taken down and removed offsite	Existing wall / retaining walls to be demolished and removed offsite
Existing gate is to be taken down and removed offsite	Existing trees are to be dug up and removed offsite
Existing shrubbery is to be dug up and removed offsite	Existing building is to be demolished and removed offsite
Existing storage / tanks are to be demolished and removed offsite	Existing lighting columns are to be taken down and removed offsite
Existing gutters are to be abandoned	Existing flood light is to be taken down and removed offsite
Existing camera is to be taken down and removed offsite	Existing structures are to be demolished and removed offsite (Steps / ramps)
Existing signal pole is to be taken down and removed offsite	Existing bollard is to be taken down and removed offsite
Existing signage is to be taken down and removed offsite	Existing signpost is to be taken down and removed offsite

<p>Client ATHA CLAIITH DUBLIN PORT COMPANY</p> <p>Project 3FMProject</p> <p>Title Roads & Footways (Southern & SPAR) - Site Clearance Sheet 6 of 16</p> <p>Project Number IBH0796</p> <p>Sheet Size A1</p> <p>Drawing Scale 1:500</p> <p>Drawing Number CP1901_3FM-RPS_S26-HML-XX-DR-HE-200-0006</p>	<p>Revision</p> <table border="1"> <tr> <th>rev</th> <th>amendments</th> <th>PN</th> <th>check</th> <th>date</th> </tr> <tr> <td>P01</td> <td>Reviewed for planning</td> <td>02/10/23</td> <td></td> <td></td> </tr> </table>	rev	amendments	PN	check	date	P01	Reviewed for planning	02/10/23		
rev	amendments	PN	check	date							
P01	Reviewed for planning	02/10/23									
<p>Drawn By DMI</p> <p>Status S4</p> <p>Approved By PN</p>	<p>Revision P01</p> <p>Date Dec 2022</p>										

RPSP
 Rathfriland Planning Services
 74 Boulder Road
 Belfast BT12 8NZ
 Tel: +44 (0) 28 90 667914
 Fax: +44 (0) 28 90 662285
 Website: www.rpsgroup.com/ireland
 Email: ireland@rpsgroup.com