


NOTES

- 1. Verifying Dimensions:**
The contractor shall verify dimensions against such other drawings or site conditions as pertain to this part of the work.
- 2. Existing Services:**
Any information concerning the location of existing services indicated on this drawing is intended for general guidance only. It shall be the responsibility of the contractor to determine and verify the exact horizontal and vertical alignment of all cables, pipes, etc. (both underground and overhead) before work commences.
- 3. Issue of Drawings:**
Hard copies, AWT and PDF will form a controlled issue of the drawing. All other formats (orig, dwt etc.) are deemed to be an uncontrolled issue and any work carried out based on these files is at the recipient's own risk. The contractor shall be responsible for the accuracy of the files. Files of these files shall be retained by the recipient. Listing of unredemitted measurements, compatibility issues with the recipient's software, and any errors arising when these files are used to aid the recipient's drawing production, or setting out on site.
- 4. OS Map Sheet No**
3198-13, 3198-14, 3198-15, 3198-18, 3198-19, 3198-20, 3198-23, 3198-24, 3198-25, 3264-03, 3264-04, 3264-05, 3264-08, 3264-09, 3264-10, 3264-13, 3264-14, 3264-15, 3264-18, 3264-19, 3264-20, 3198-11, 3198-12, 3198-13, 3198-14, 3198-15, 3198-16, 3198-17, 3198-18, 3198-19, 3198-21, 3198-22, 3198-23, 3198-24, 3265-01, 3265-02, 3265-03, 3265-04, 3265-06, 3265-07, 3265-08, 3265-09, 3265-10, 3265-11, 3265-12, 3265-16
- 5. Datum: T.M**

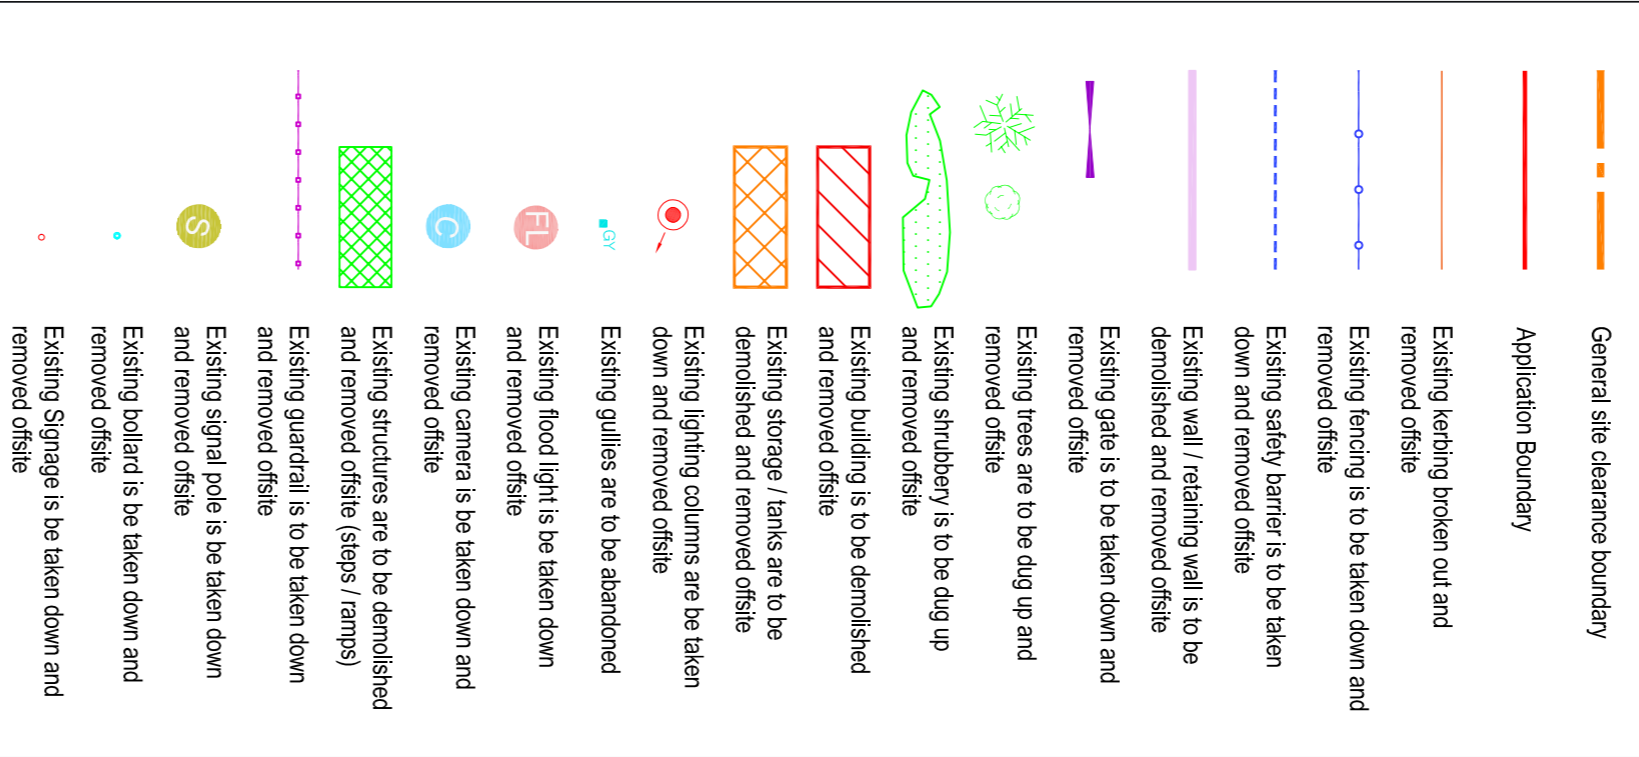

rev	amendments	PN	check	date
P01	Revised for planning	PN		02/10/23

RPS
 Elmwood House T +44 (0) 28 90 667914
 74 Boucher Road F +44 (0) 28 90 662285
 Belfast W www.rpsgroup.com/ireland
 BT12 6RZ E ireland@rpsgroup.com

CONHLAIGHT CHALAFORT
DUBLIN PORT COMPANY

3FMProject
 Building
 To 2020

Title
 Roads & Footways (Southern & SPAR) -
 Site Clearance
 Sheet 7 of 16

Project Number Sheet Size Drawing Scale
 IBH40796 A1 1:500

Drawing Number
 CP1901_3FM-RPS_S26-HM-XX-DR-HE-200-0007

Drawn By	Status	Revision
DMI	S4	P01

Checked By	Approved By	Date
PN	CDO	Dec 2022

