


**NOTES**

1. Verifying Dimensions  
The contractor shall verify dimensions against such other drawings or site conditions as pertain to this part of the work.
2. Existing Services  
Any information concerning the location of existing services indicated on this drawing is intended for general guidance only. It shall be the responsibility of the contractor to determine and verify the exact horizontal and vertical alignment of all cables, pipes, etc. (both underground and overhead) before work commences.
3. Issue of Drawings  
Hard copies, DWG and PDF will form a controlled issue of the drawing. All other copies, DWG, PDF etc. are deemed to be an uncontrolled issue and any work carried out based on these files is at the recipient's own risk. No file shall be amended or replaced. All changes to these files shall be by permission of the recipient. All of un-dimensioned measurements, compatibility issues with the recipient's software, and any errors arising when these files are used to aid the recipient's drawing production, or setting out on site.
4. OS Map Sheet No  
3198-13, 3198-14, 3198-15, 3198-18, 3198-19, 3198-20, 3198-23, 3198-24, 3198-25, 3264-03, 3264-04, 3264-05, 3264-06, 3264-09, 3264-10, 3264-13, 3264-14, 3264-15, 3264-18, 3264-19, 3264-20, 3199-11, 3199-12, 3199-13, 3199-14, 3199-15, 3199-16, 3199-17, 3199-18, 3199-19, 3199-21, 3199-22, 3199-23, 3199-24, 3265-01, 3265-02, 3265-03, 3265-04, 3265-05, 3265-07, 3265-08, 3265-09, 3265-10, 3265-11, 3265-12, 3265-16
5. Datum, T.M

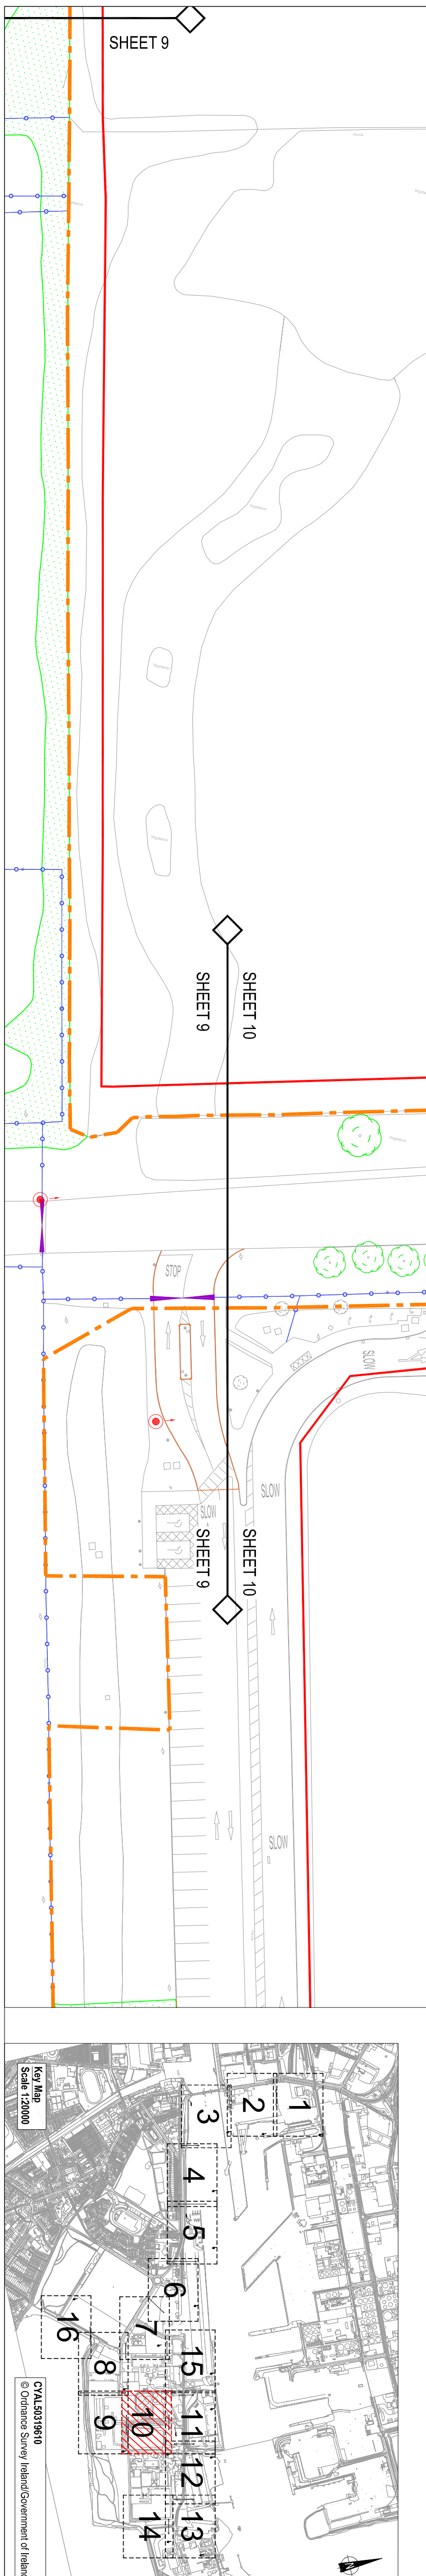

rev	amendments	PN	check	date
P01	Revised for planning	PN		02/10/23

**Client**  
**ATHA CLAIH DUBLIN PORT COMPANY**

**Project**  
**3FMProject**

**Title**  
**Roads & Footways (Southern & SPAR) - Site Clearance Sheet 10 of 16**

**Project Number** IBH40796 **Sheet Size** A1 **Drawing Scale** 1:500

**Drawing Number** CP1901\_3FM-RPS\_S26-HM\_XX-DR-FE-200-0010

**Drawn By** DM1 **Status** S4 **Revision** P01

**Checked By** PN **Approved By** CDO **Date** Dec 2022

**Client Contact:**  
 Emwood House T +44 (0) 28 90 667914  
 74 Boucher Road F +44 (0) 28 90 662285  
 Belfast W www.rpsgroup.com/ireland  
 BT12 6RZ E ireland@rpsgroup.com