


Earthworks for proposed works within Covanta site are to be removed offsite

NOTES

1. Verifying Dimensions
The contractor shall verify dimensions against such other drawings or site conditions as pertain to this part of the work.
2. Existing Services
Any information concerning the location of existing services indicated on this drawing is intended for general guidance only. It shall be the responsibility of the contractor to determine and verify the exact horizontal and vertical alignment of all cables, pipes, etc. (both underground and overhead) before work commences.
3. Issue of Drawings
Hard copies, DWG and PDF will form a controlled issue of the drawing. All other formats (orig, dxf etc.) are deemed to be an uncontrolled issue and any work carried out based on these files is at the recipient's own risk. One of these files, drawn by permission of the recipient, listing of un-dimensioned measurements, compatibility issues with the recipient's software, and any errors arising when these files are used to aid the recipient's drawing production, or setting out on site.
4. OS Map Sheet No
3198-13, 3198-14, 3198-18, 3198-19, 3198-20, 3198-23, 3198-24, 3198-25, 3264-03, 3264-04, 3264-05, 3264-08, 3264-09, 3264-10, 3264-13, 3264-14, 3264-15, 3264-18, 3264-19, 3264-20, 3198-11, 3198-12, 3198-14, 3198-15, 3198-16, 3198-17, 3198-18, 3198-19, 3198-21, 3198-22, 3198-23, 3198-24, 3265-01, 3265-02, 3265-03, 3265-04, 3265-05, 3265-07, 3265-08, 3265-09, 3265-10, 3265-11, 3265-12, 3265-16
5. Datum: T.M

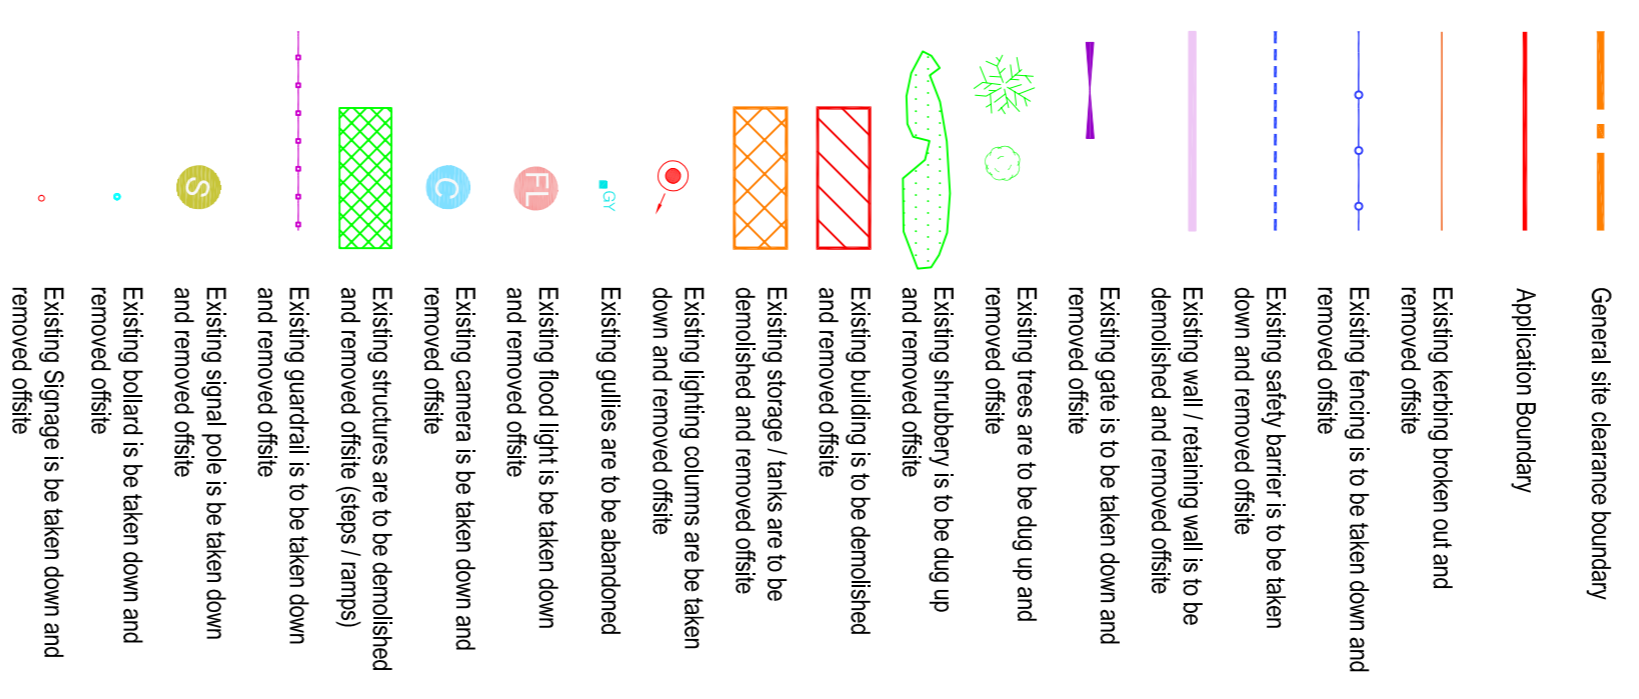

rev	amendments	PN	check	date
P01	Revised for planning	PN		02/10/23

rps
 Elmwood House
 74 Boucher Road
 Belfast
 BT12 8PZ
 T +44 (0) 28 90 667914
 F +44 (0) 28 90 662285
 W www.rpsgroup.com/ireland
 E ireland@rpsgroup.com

COMHLAIGHT CHALAFORT
ATHA CLAIH
DUBLIN PORT COMPANY

3FMProject
 Building
 To 2020

Title
 Roads & Footways (Southern & SPAR) -
 Site Clearance
 Sheet 11 of 16

Project Number Sheet Size Drawing Scale
 IBH0796 A1 1:500

Drawing Number
 CP1901_3FM-RPS_S26-HML-XX-DR-HE-200-0011

Drawn By Status Revision
 DMI S4 P01

Checked By Approved By Date
 PN CDO Dec 2022