


NOTES

1. Verifying Dimensions: The contractor shall verify dimensions against such other drawings or site conditions as pertain to this part of the work.
2. Existing Services: Any information concerning the location of existing services indicated on this drawing is intended for general guidance only. It shall be the responsibility of the contractor to determine and verify the exact horizontal and vertical alignment of all cables, pipes, etc. (both underground and overhead) before work commences.
3. Issue of Drawings: Hard copies, DWG and PDF will form a contractual issue of the drawing. All other formats (img, pdf etc.) are deemed to be an uncontracted issue and any work carried out based on these files is at the recipient's own risk. These files shall be maintained by the recipient. All copies of these files shall be accompanied by equipment, listing of underpinned measurements, compatibility issues with the recipient's software, and any errors arising when these files are used to aid the recipient's drawing production, or setting out on site.
4. OS Map Sheet No
 3198-13, 3198-14, 3198-15, 3198-18, 3198-19, 3198-20, 3198-23, 3198-24, 3198-25, 3264-03, 3264-04, 3264-08, 3264-09, 3264-10, 3264-13, 3264-14, 3264-15, 3264-18, 3264-19, 3264-20, 3199-11, 3199-12, 3199-13, 3199-14, 3199-15, 3199-16, 3199-17, 3199-18, 3199-19, 3199-21, 3199-22, 3199-23, 3199-24, 3265-01, 3265-02, 3265-03, 3265-04, 3265-06, 3265-07, 3265-08, 3265-09, 3265-10, 3265-11, 3265-12, 3265-16
5. Datum: T.M

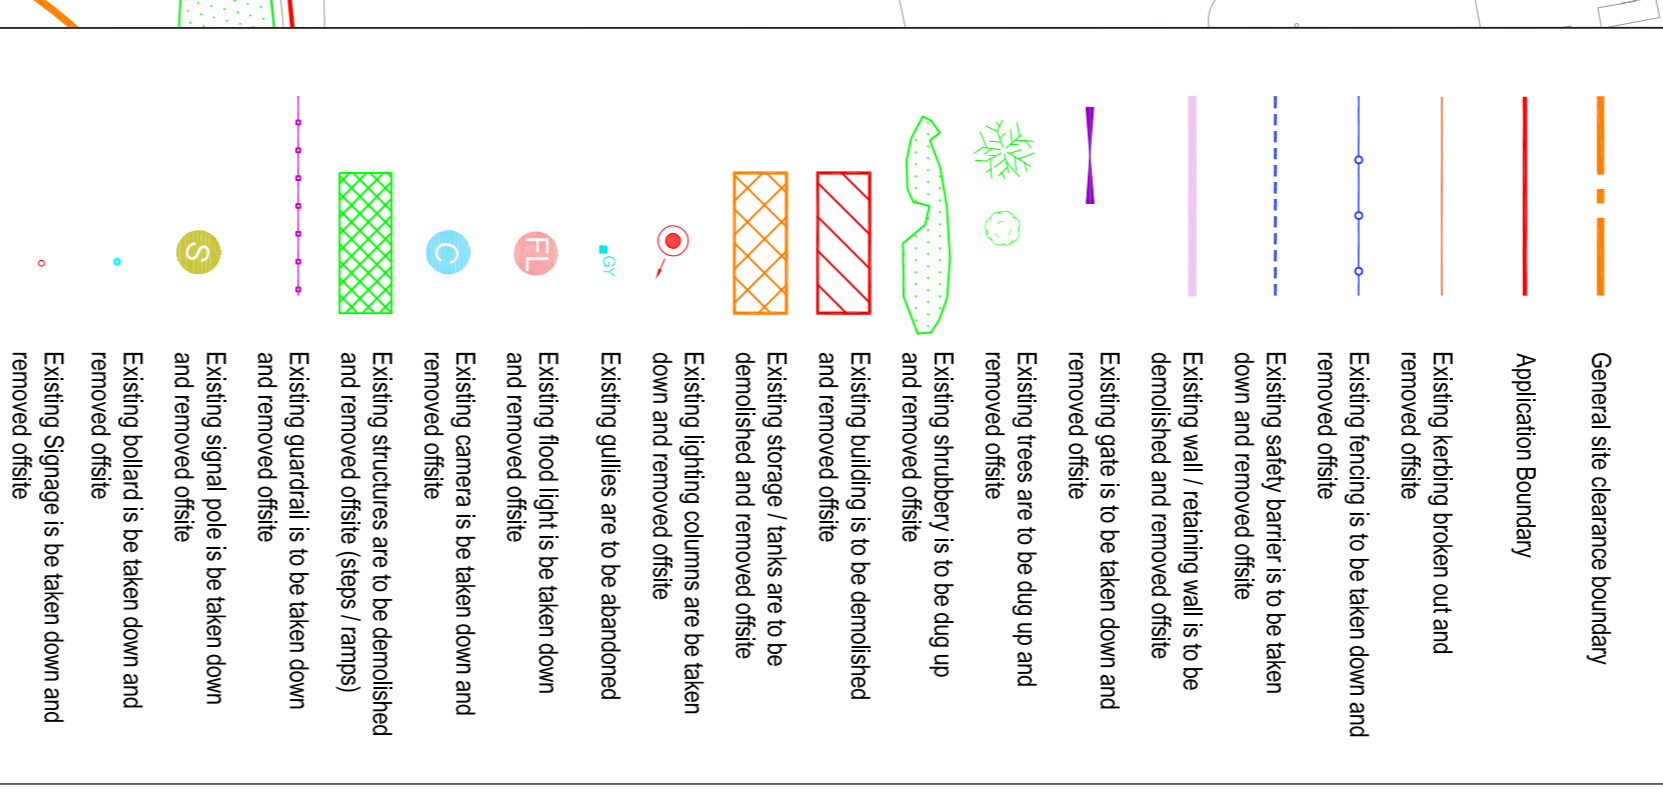

rev	amendments	PN	check	date
P01	Revised for planning	PN		02/10/23

Client
RPS
 Elmwood House T +44 (0) 28 90 667914
 74 Boucher Road F +44 (0) 28 90 668285
 Belfast W www.rpsgroup.com/ireland
 BT12 6NZ E ireland@rpsgroup.com

Project
3FMProject
 Athlone
 To 2510

Client
ATHLACHT CHALAFORT
DUBLIN PORT COMPANY

Title
 Roads & Footways (Southern & SPAR) -
 Site Clearance
 Sheet 12 of 16

Project Number	Sheet Size	Drawing Scale
IBH40796	A1	1:500

Drawing Number
 CP1901_3FM-RPS_S26-HML-XX-DR-HE-200-0012

Drawn By	Status	Revision
DML	S4	P01

Checked By	Approved By	Date
PN	CD0	Dec 2022