
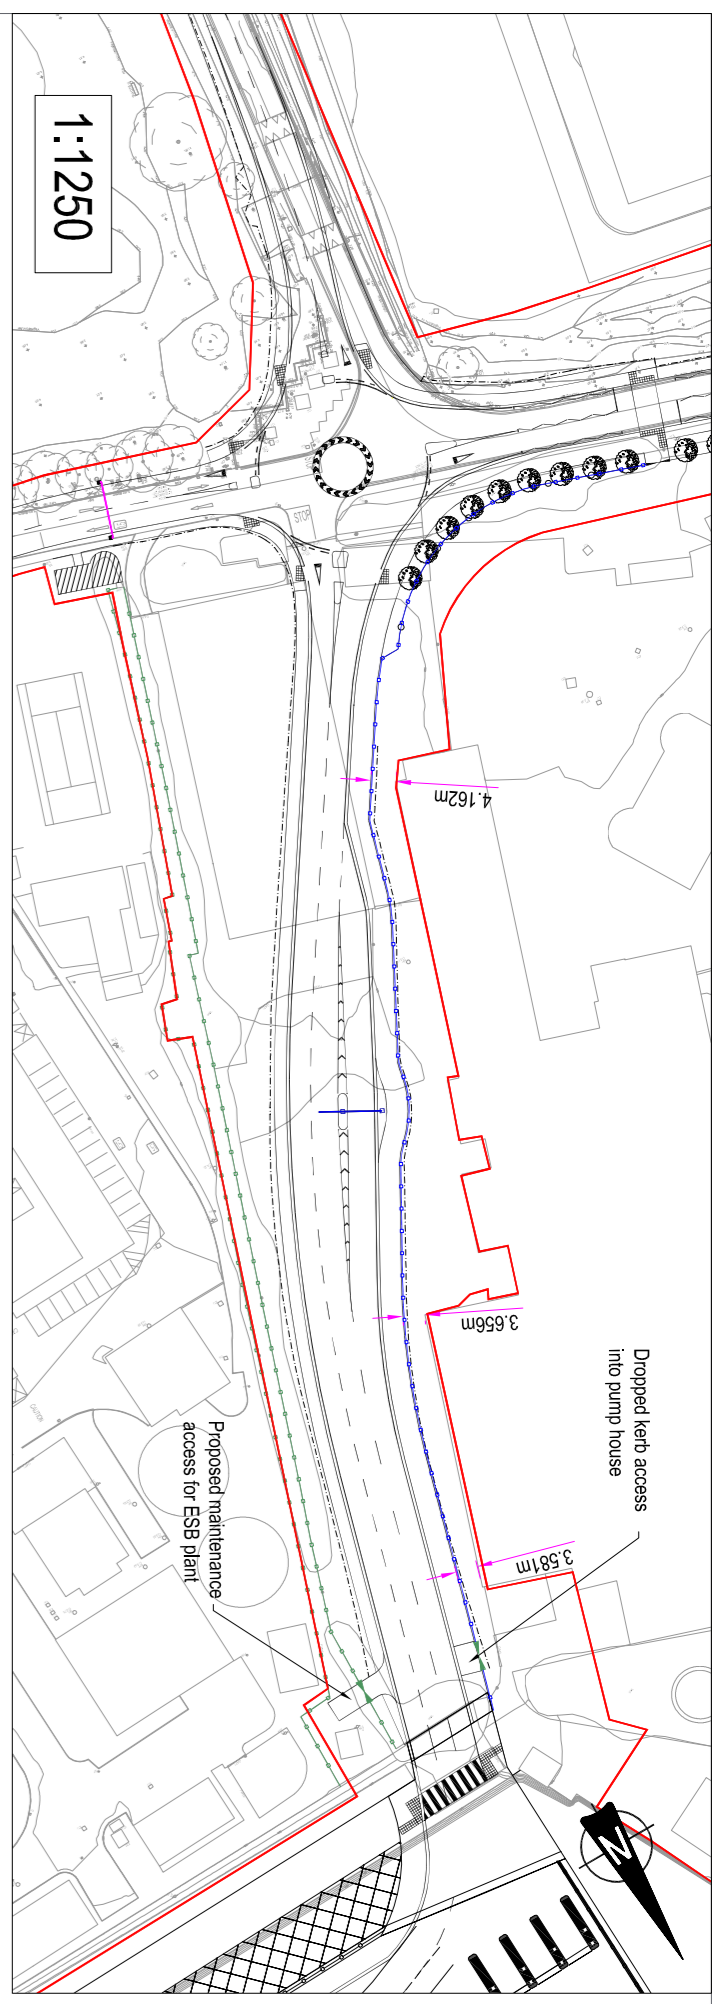
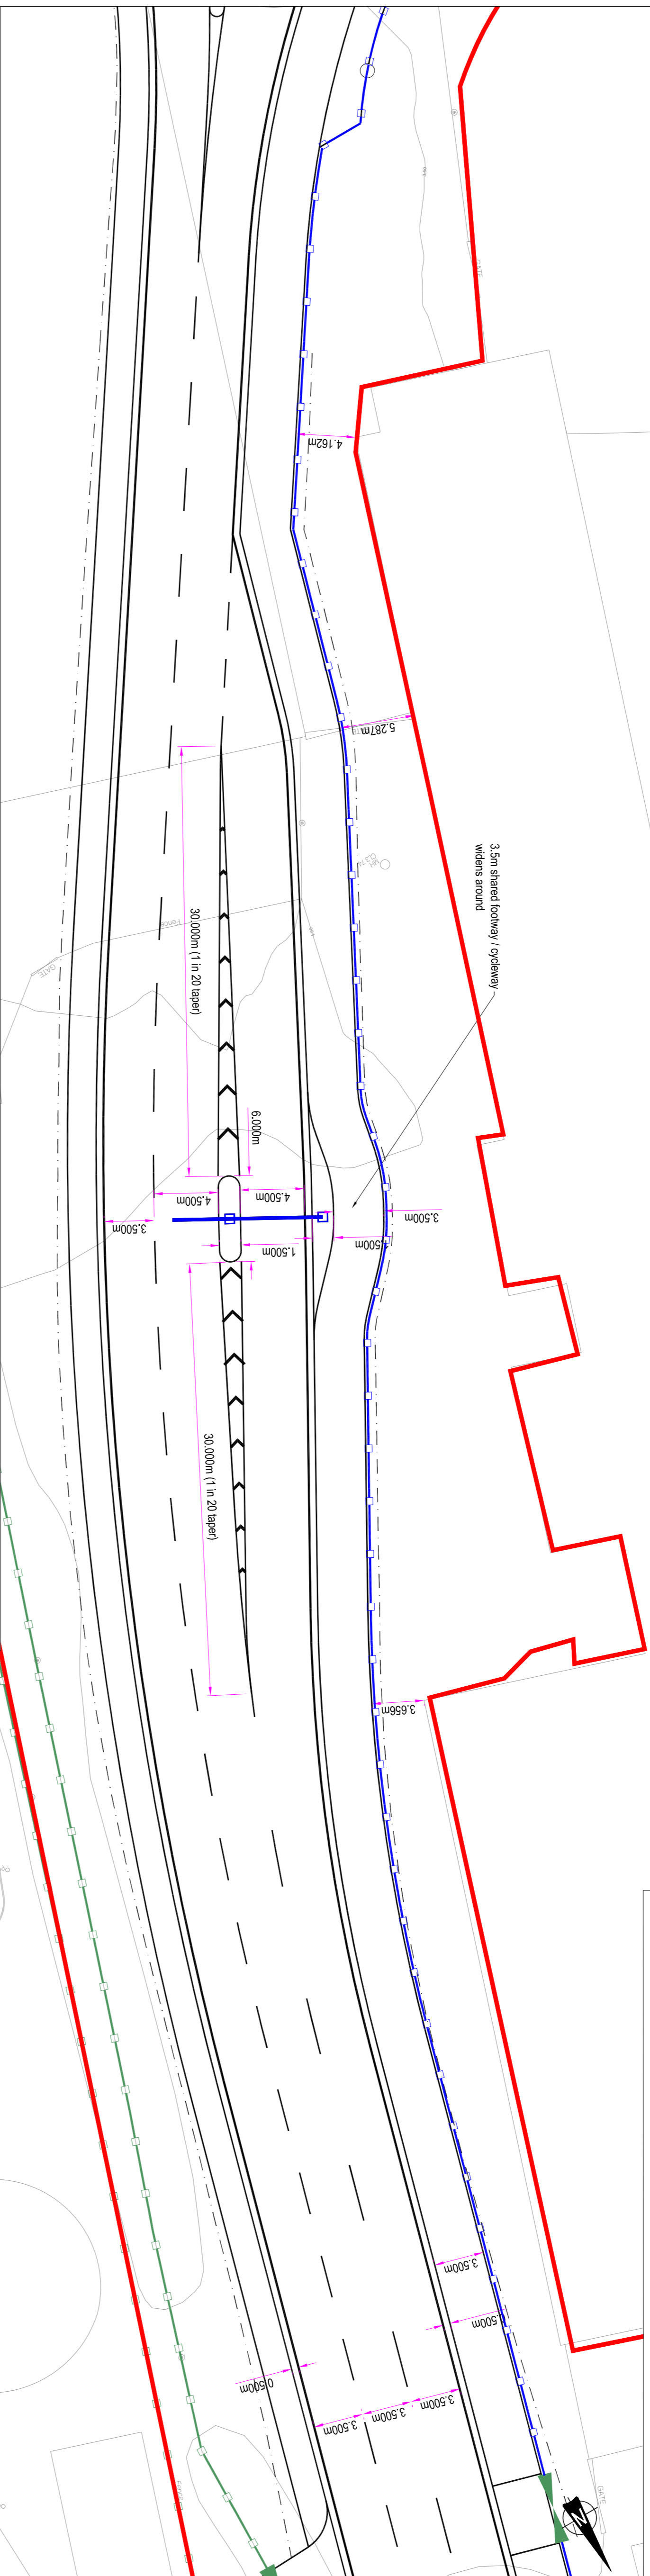





NOTES

1. Verifying Dimensions
The contractor shall verify dimensions against such other drawings or site conditions as pertain to this part of the work.
2. Existing Services
Any information concerning the location of existing services indicated on this drawing is intended for general guidance only. It shall be the responsibility of the contractor to determine and verify the exact horizontal and vertical alignment of all cables, pipes, etc. (both underground and overhead) before work commences.
3. Issue of Drawings
Hard copies, DWG and PDF will form a controlled issue of the drawing. All other formats (JPG, DXF etc.) are deemed to be an uncontrolled issue and any work carried out based on these files is at the recipient's own risk. All of these files shall be submitted to the recipient for a log of undimensional measurements, compatibility issues with the recipient's software, and any errors arising when these files are used to aid the recipient's drawing production, or setting out on site.
4. OS Map Sheet No
3198-13, 3198-14, 3198-15, 3198-18, 3198-19, 3198-20, 3198-23, 3198-24, 3198-25, 3264-03, 3264-04, 3264-05, 3264-08, 3264-09, 3264-10, 3264-13, 3264-14, 3264-15, 3264-18, 3264-19, 3264-20, 3199-11, 3199-12, 3199-13, 3199-14, 3199-15, 3199-16, 3199-17, 3199-18, 3199-19, 3199-21, 3199-22, 3199-23, 3199-24, 3265-01, 3265-02, 3265-03, 3265-04, 3265-05, 3265-07, 3265-08, 3265-09, 3265-10, 3265-11, 3265-12, 3265-16
5. Datum: T.M

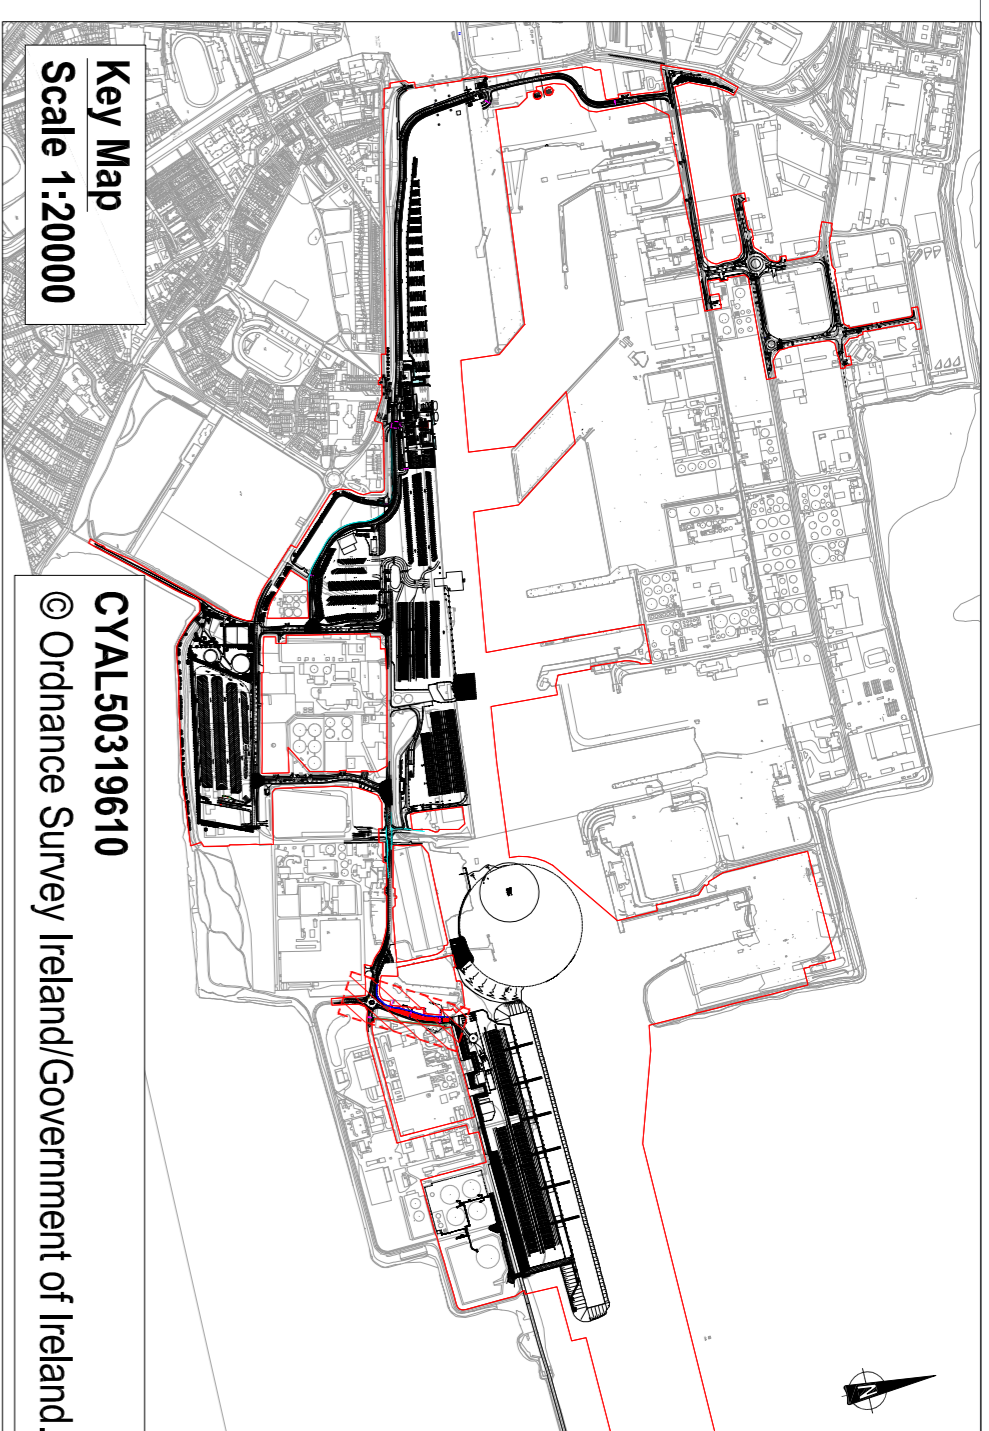

Proposed Gantry Cross Section

NOTE:
Sizes of the structural members for the scanner / signage are indicative only

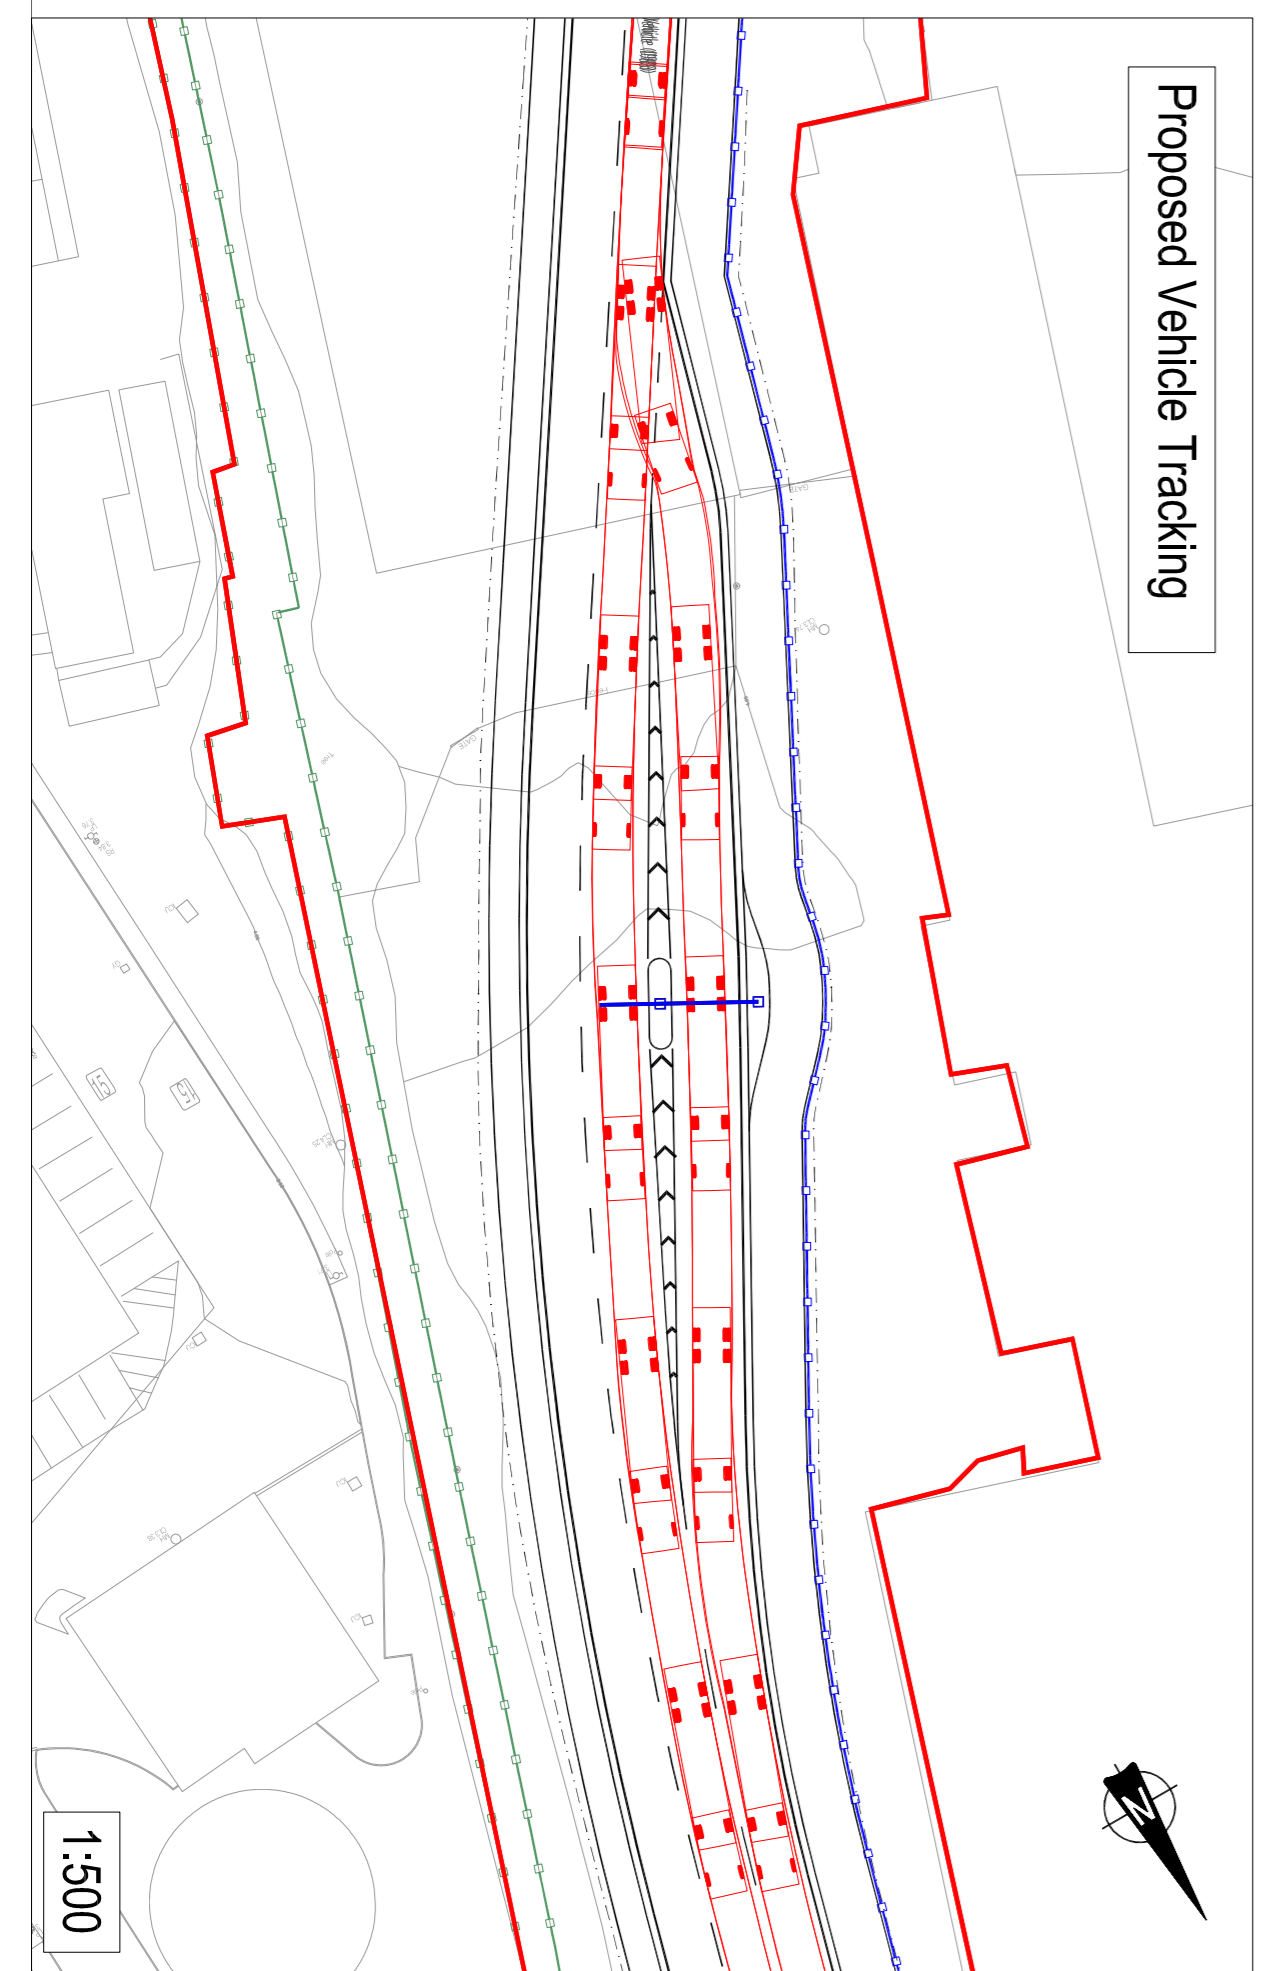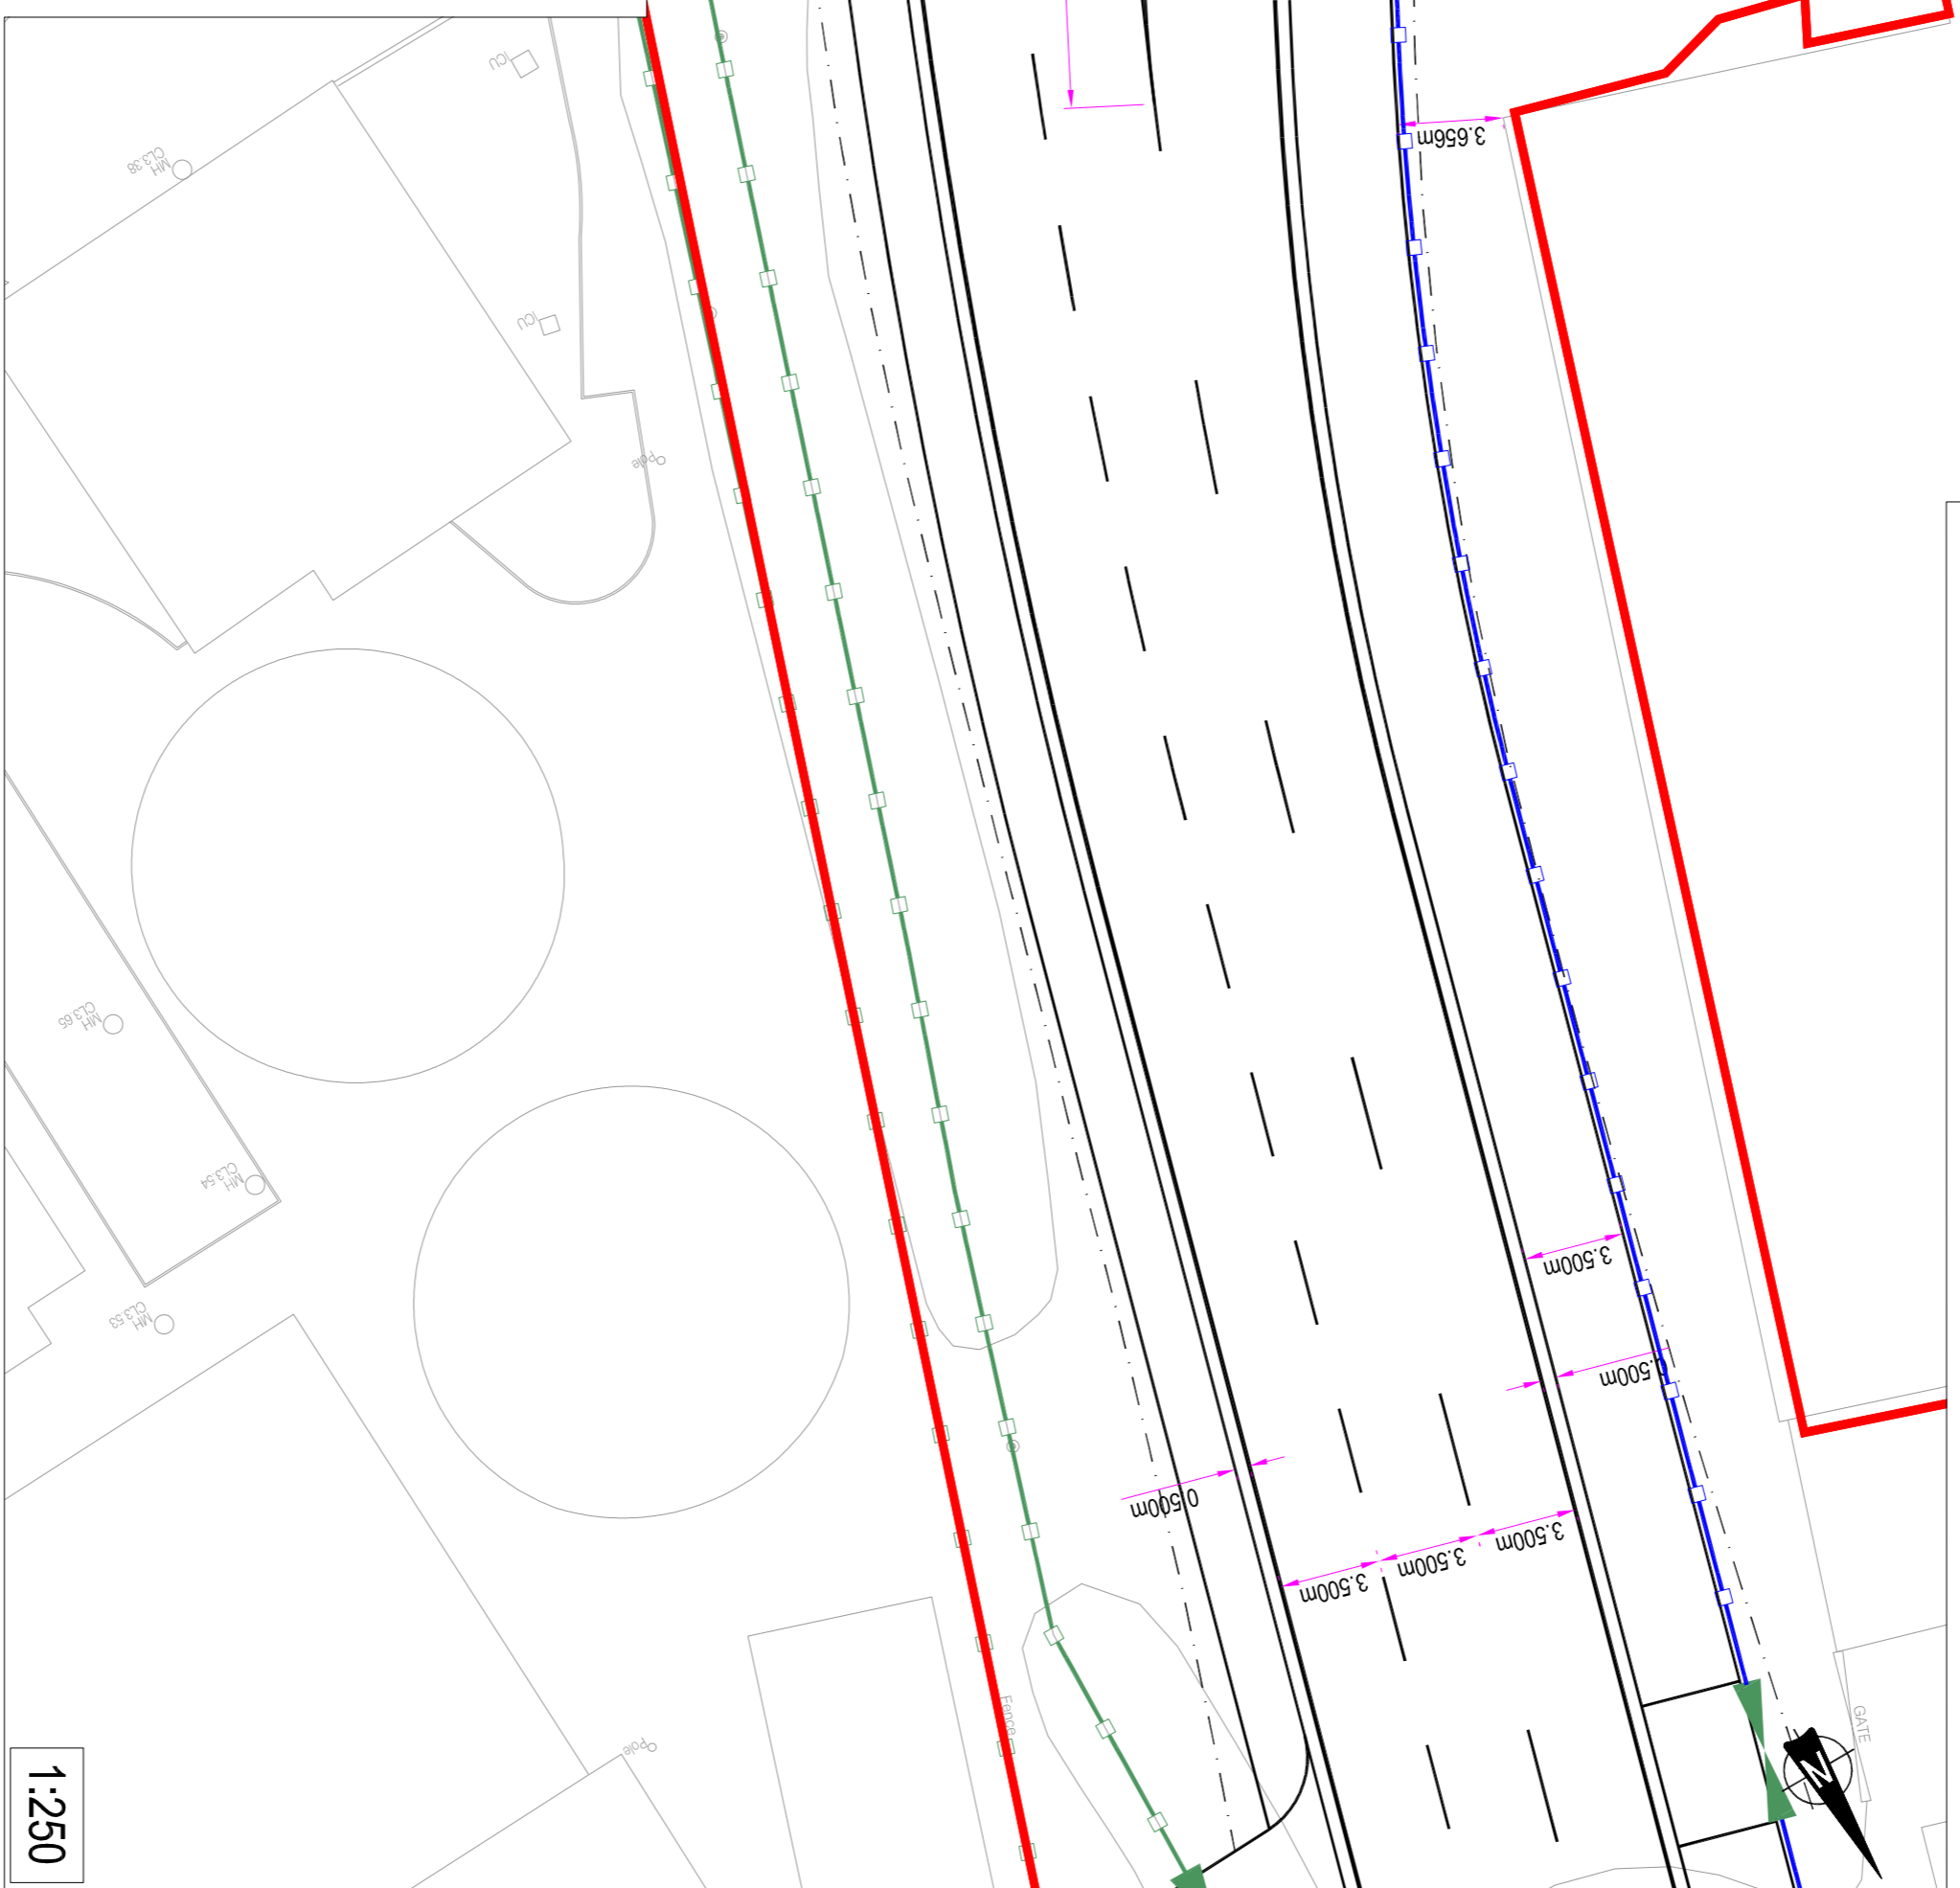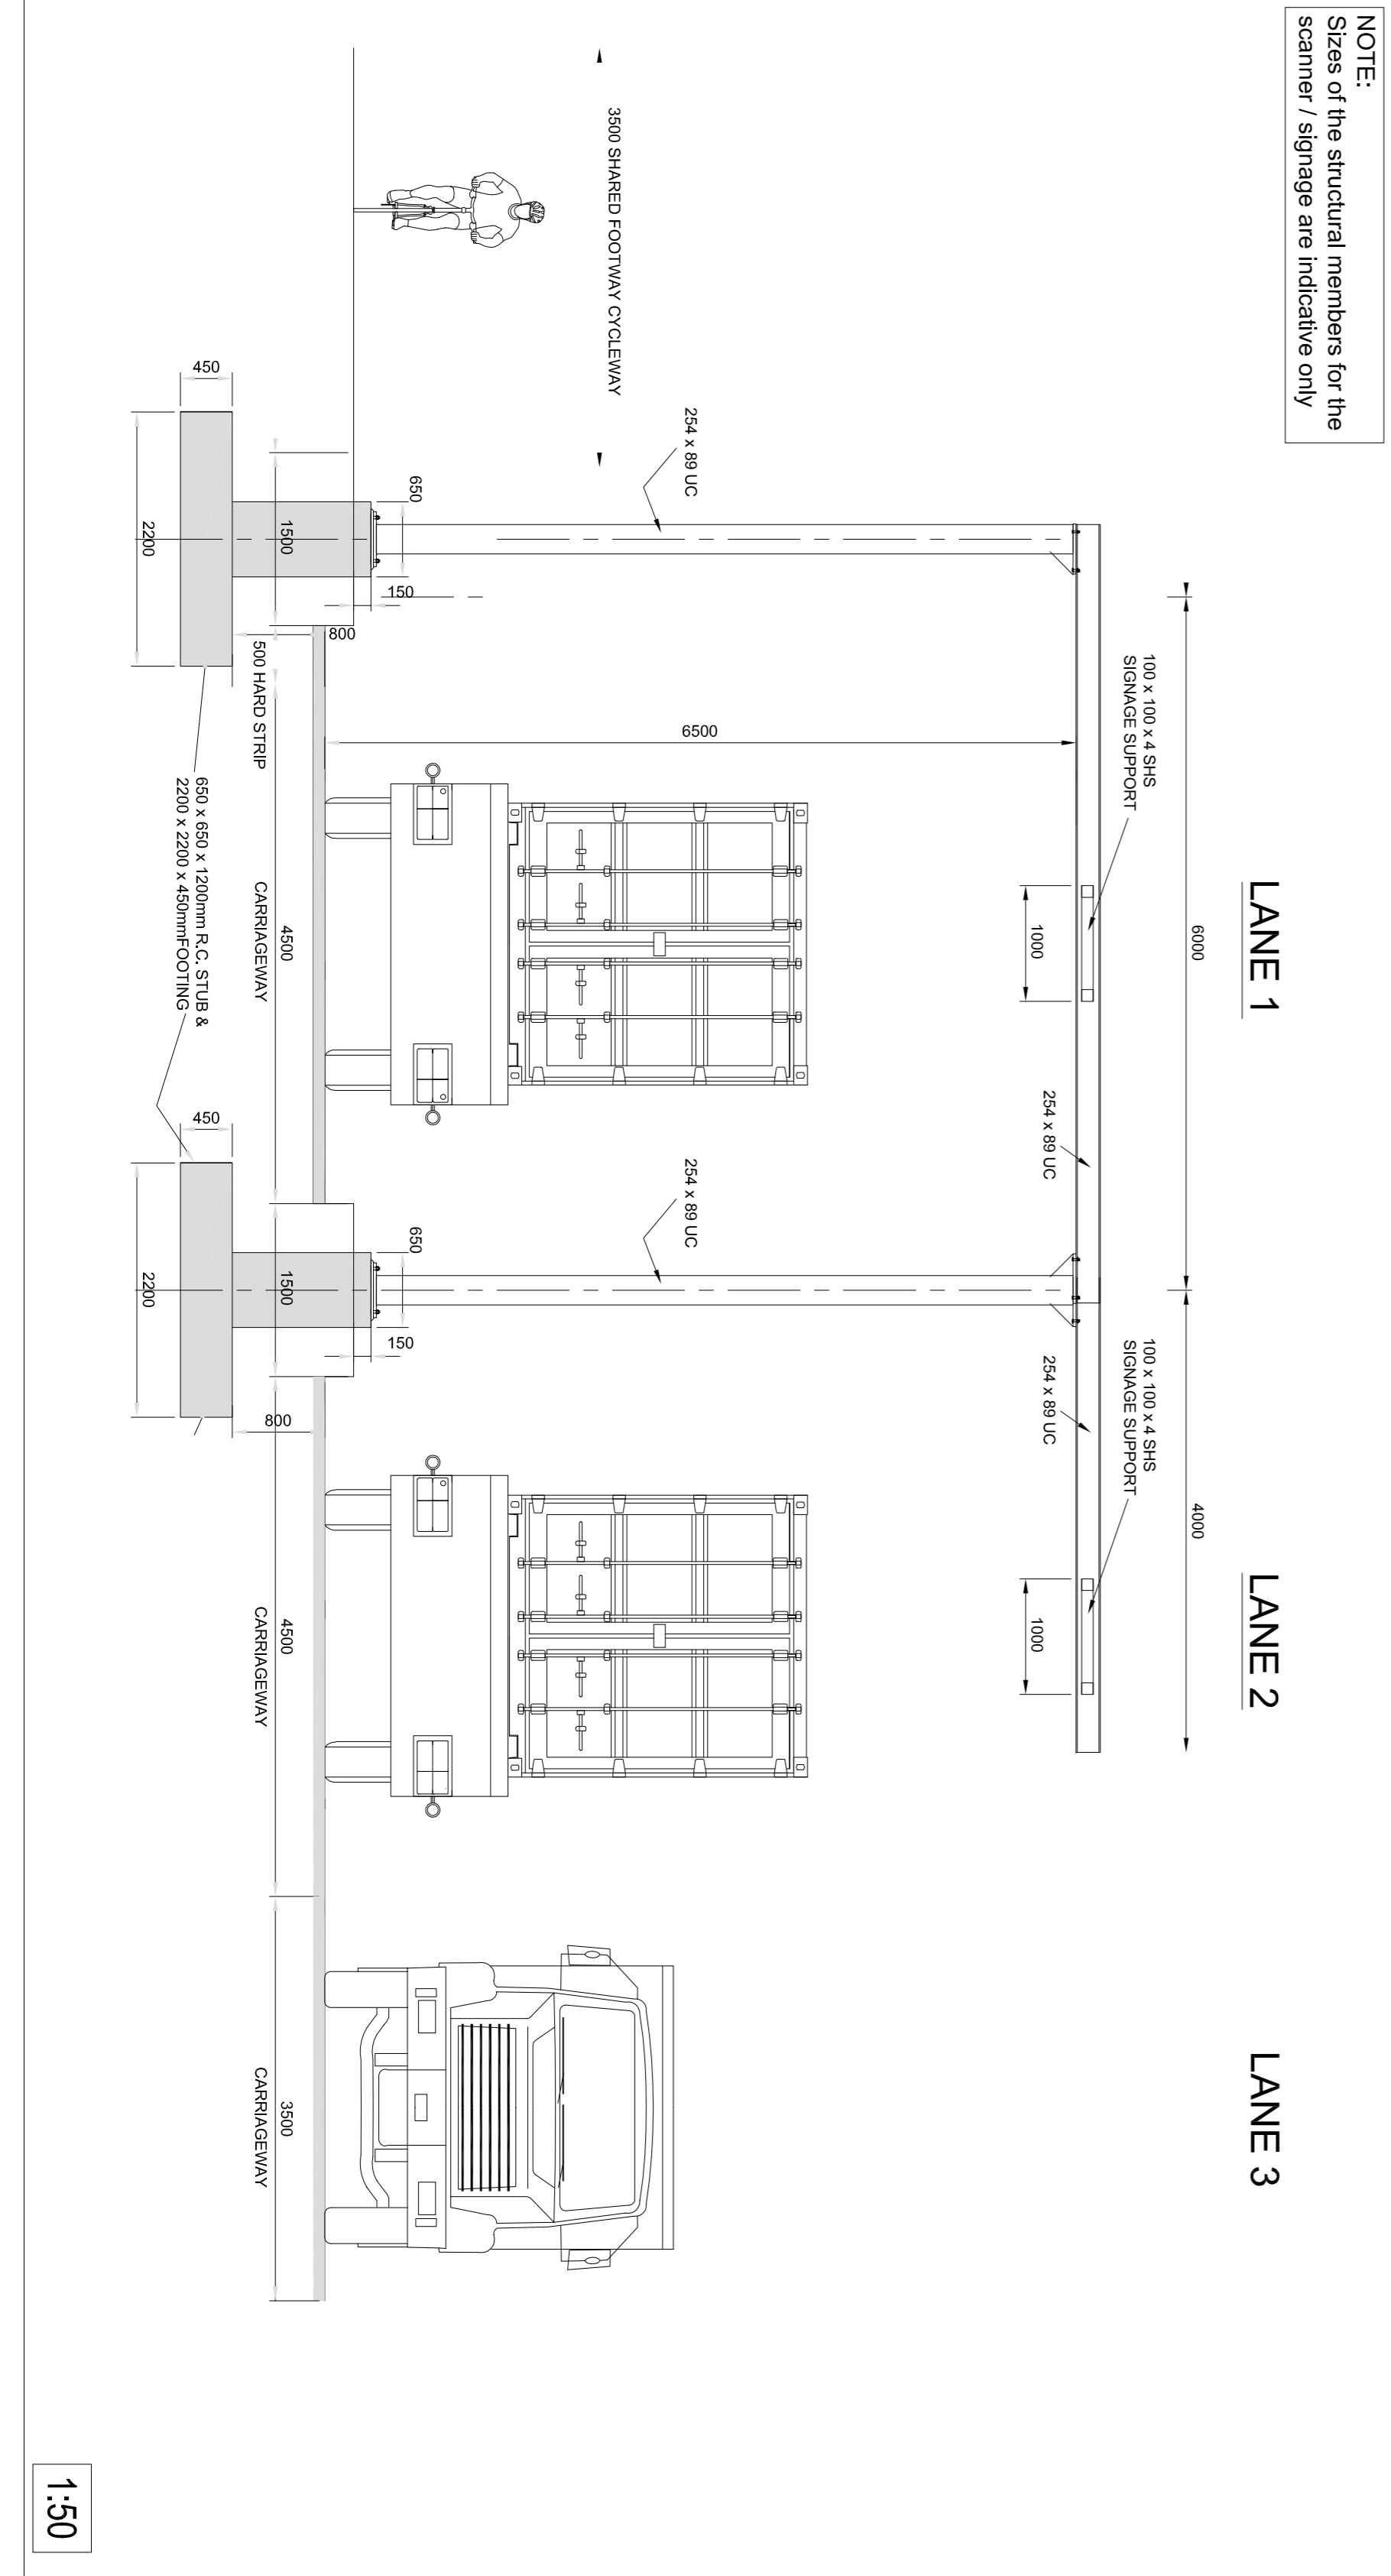

| | |
|---|---------------|
| <p>Client </p> | |
| <p>Project </p> | |
| <p>Title Roads & Footways (Southern & SPAR) - Proposed Area N Access Road with Scamblers</p> | |
| Project Number | Sheet Size |
| IBH0796 | A1 |
| Drawing Number | Drawing Scale |
| CP1901_3FMPPS_S26-SSP-PN-DR-HE-2500-00001 | As Shown |
| Drawn By | Status |
| DMI | S4 |
| Checked By | Approved By |
| PN | CDO |
| | Date |
| | Dec 2020 |
| Revision | |
| P02 | |

| | | | |
|-----|----------------------|----|----------|
| Rev | amendments | CD | 03/07/24 |
| P02 | Revised for planning | PN | 02/10/23 |

rps
 Edmond House
 74 Bowdler Road
 Belfast
 BT12 6RZ
 T +44 (0) 28 90 667914
 F +44 (0) 28 90 662285
 W www.rpsgroup.com/ireland
 E ireland@rpsgroup.com