

**NOTES**


1. Verifying Dimensions.  
The contractor shall verify dimensions against such other drawings or site conditions as pertain to this part of the work.
2. Existing Services.  
Any information concerning the location of existing services indicated on this drawing is intended for general guidance only. It shall be the responsibility of the contractor to determine and verify the exact horizontal and vertical alignment of all cables, pipes, etc. (both underground and overhead) before work commences.
3. Issue of Drawings.  
Hard copies, dwf and pdf will form a controlled issue of the drawing. All other formats (dwg, dxf etc.) are deemed to be an uncontrolled issue and any work carried out based on these files is at the recipient's own risk. RPS will not accept any responsibility for any errors arising from the use of these files, either by human error by the recipient, listing of un-dimensioned measurements, compatibility issues with the recipient's software, and any errors arising when these files are used to aid the recipient's drawing production, or setting out on site.
4. Datum. ITM

Note:

This drawing to be read in conjunction with:  
CP1901\_3FM\_MOXON-SBR-SP-DR-A-100-00005  
- SPAR Bridge - Proposed Bridge Plan

4	Revised for Stage Approval	EG	28/06/24
3	Revised for Stage Approval	EG	12/06/24
2	Revised for Stage Approval	EG	19/04/24
1	Issued for Review	EG	16/11/23

rev	amendments	check	date
-----	------------	-------	------

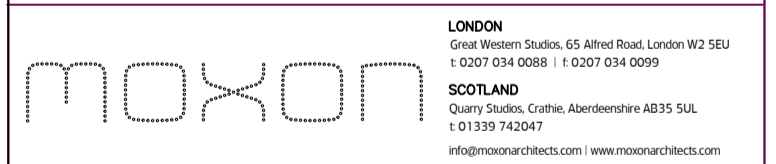


Title  
**SPAR Bridge  
Proposed Cross Sections  
Sheet 2**

Project Number	Sheet Size	Drawing Scale
CP1901_3FM	A1	1:100

Drawing Number  
**MOXON-SBR-SP-DR-A-100-00021**

Drawn By	Status	Revision
R. Thebridge	S4	4

Checked By	Approved By	Date
E. Groskin	O. Stross	28/06/2024

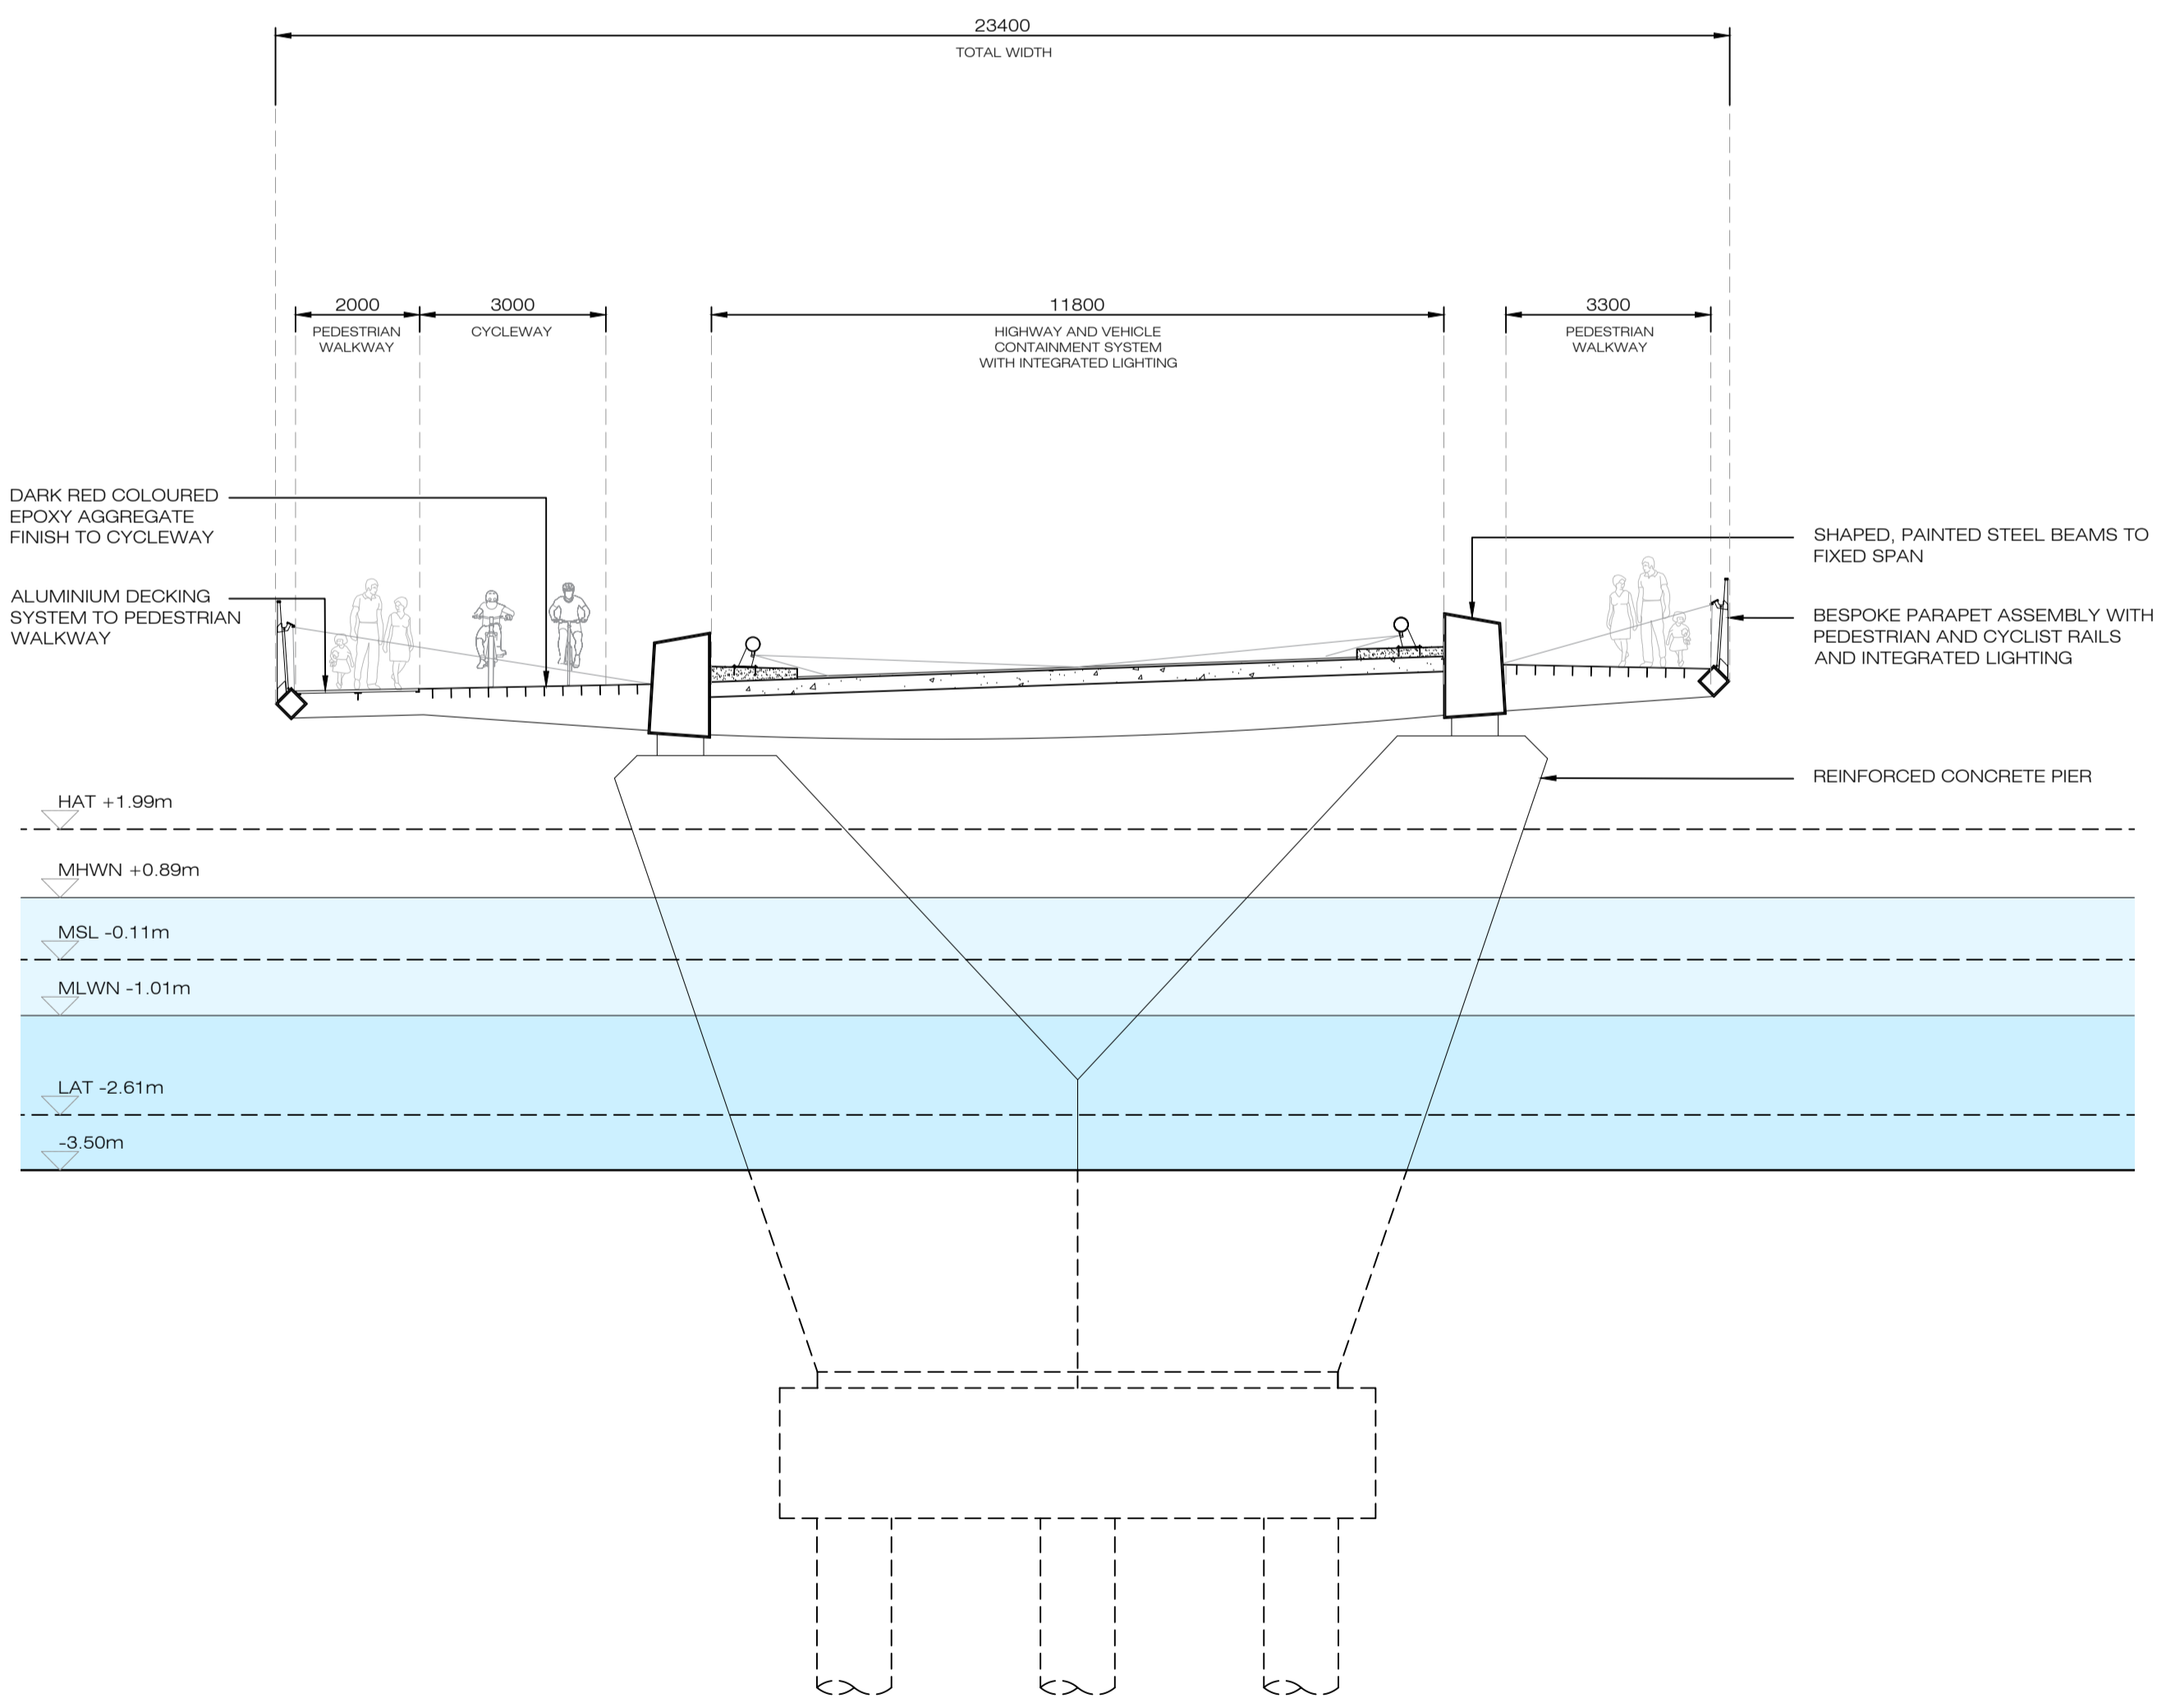

01 Section at Super-elevation in Highway  
00021 SCALE 1:100 @ A1