


01. SECTION AA, Scale 1:100

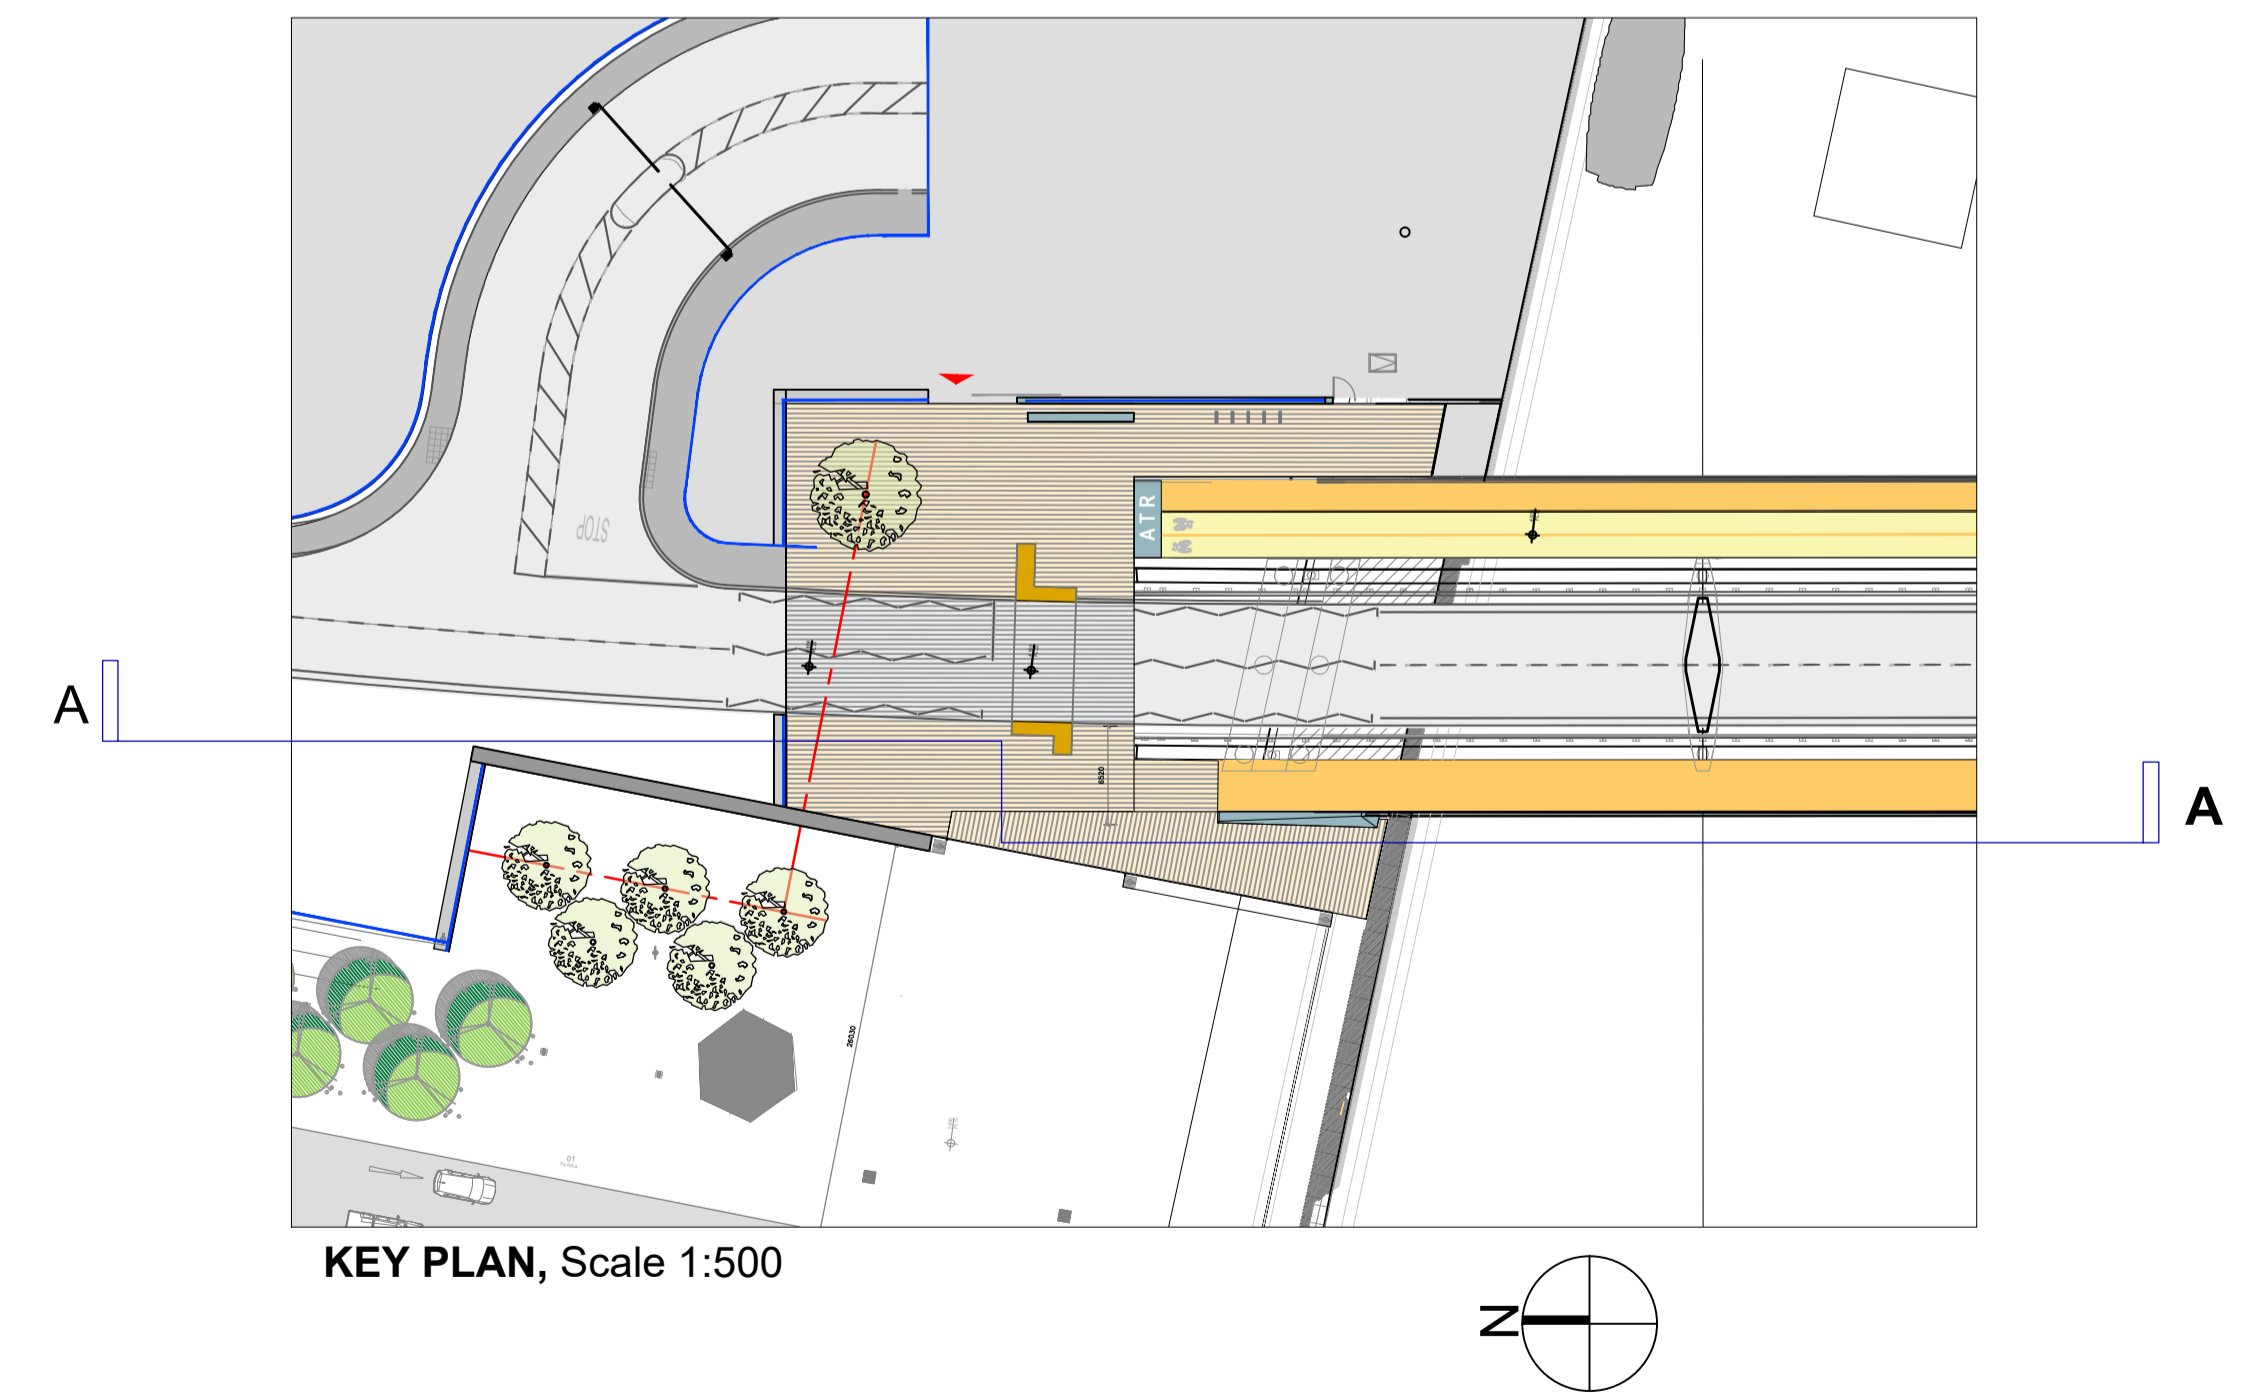

KEY PLAN, Scale 1:500

ISSUE	Date	Description	REVISIONS	Date	By	Description
	11/07/2024	ISSUED FOR PLANNING	A	-	-	-

PLANNING

figured dimensions only to be used do not scale from drawing all dimensions to be checked on site with the architect to be notified of any discrepancies. all copyright reserved

PROJECT	3FM-PROJECT	Dwg. Title	ACTIVE-TRAVEL-ROUTE: PROPOSED-SECTION-AA-STOP-POINT-A	TTT - thirtythreetrees
CLIENT	DUBLIN-PORT-COMPANY	DRN/CKD	JS/JS	77 MERRION SQUARE, DUBLIN 2
Job No.	2214	Dwg. No.	33-P-101	telephone + 353.1.507 9161
Scale	1:100@A1	Date	29.05.23	e-mail office@thirtythreetrees.com
				website www.thirtythreetrees.com