




01. SECTION AA, Scale 1:200

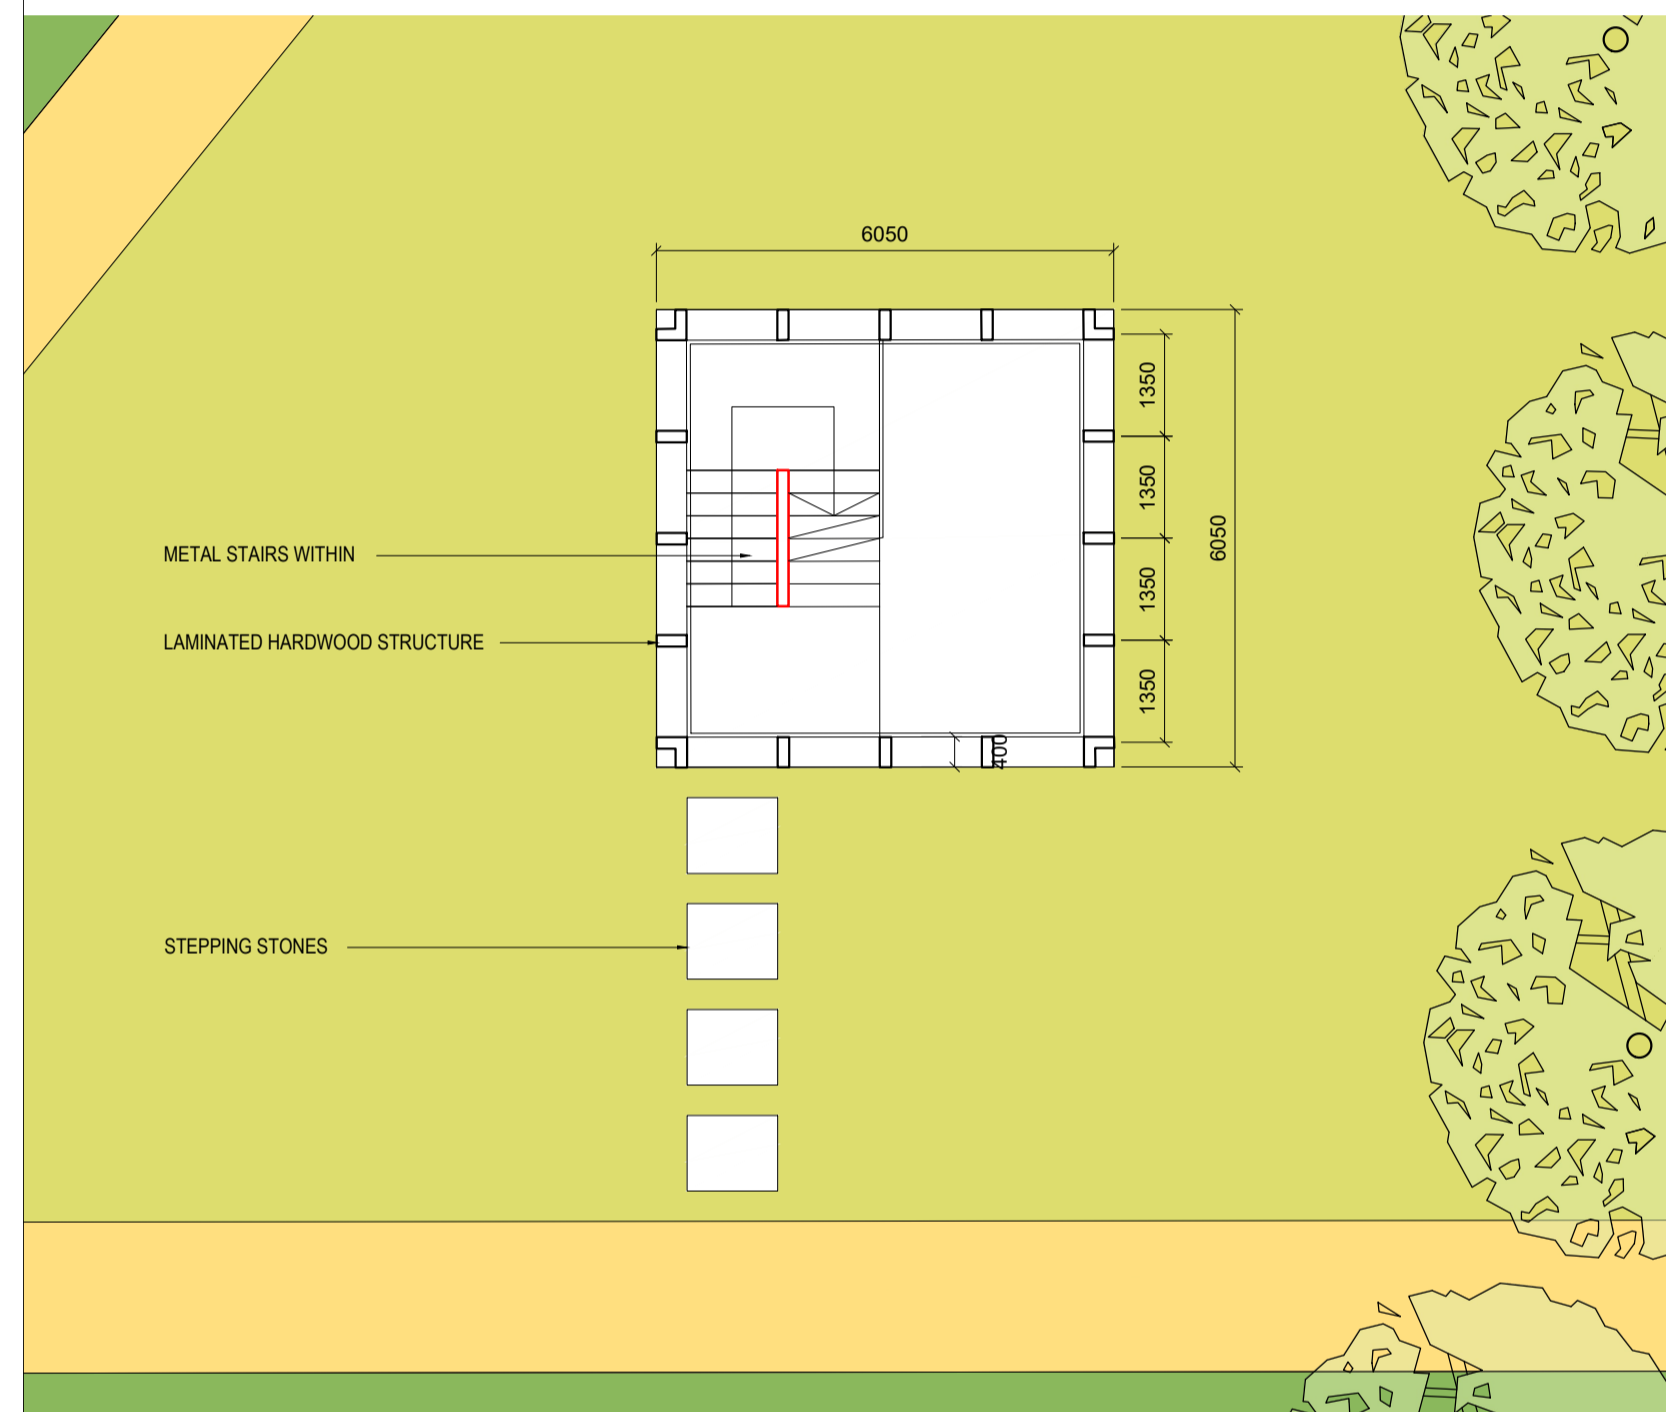

02. PLAY/WATCH TOWER, PLAN\_Scale 1:100

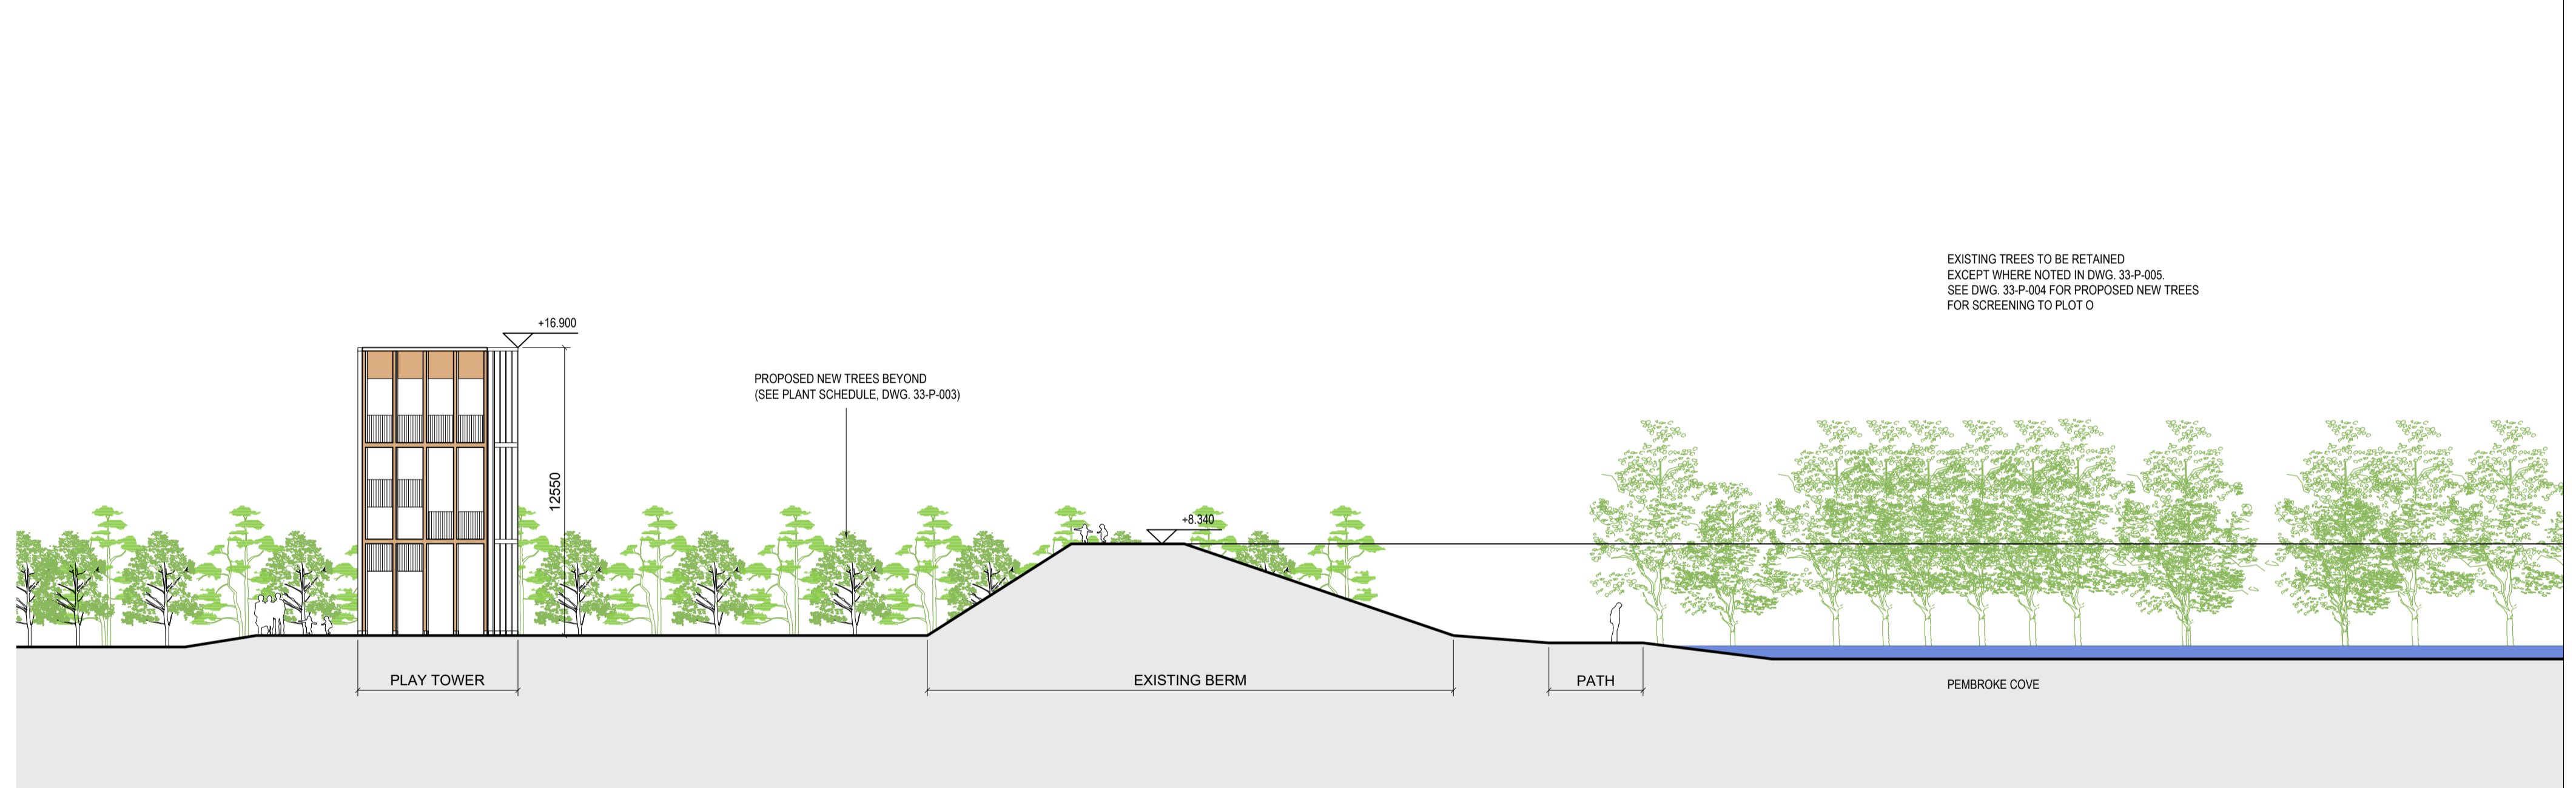

03. SECTION AA CONT'D, Scale 1:200

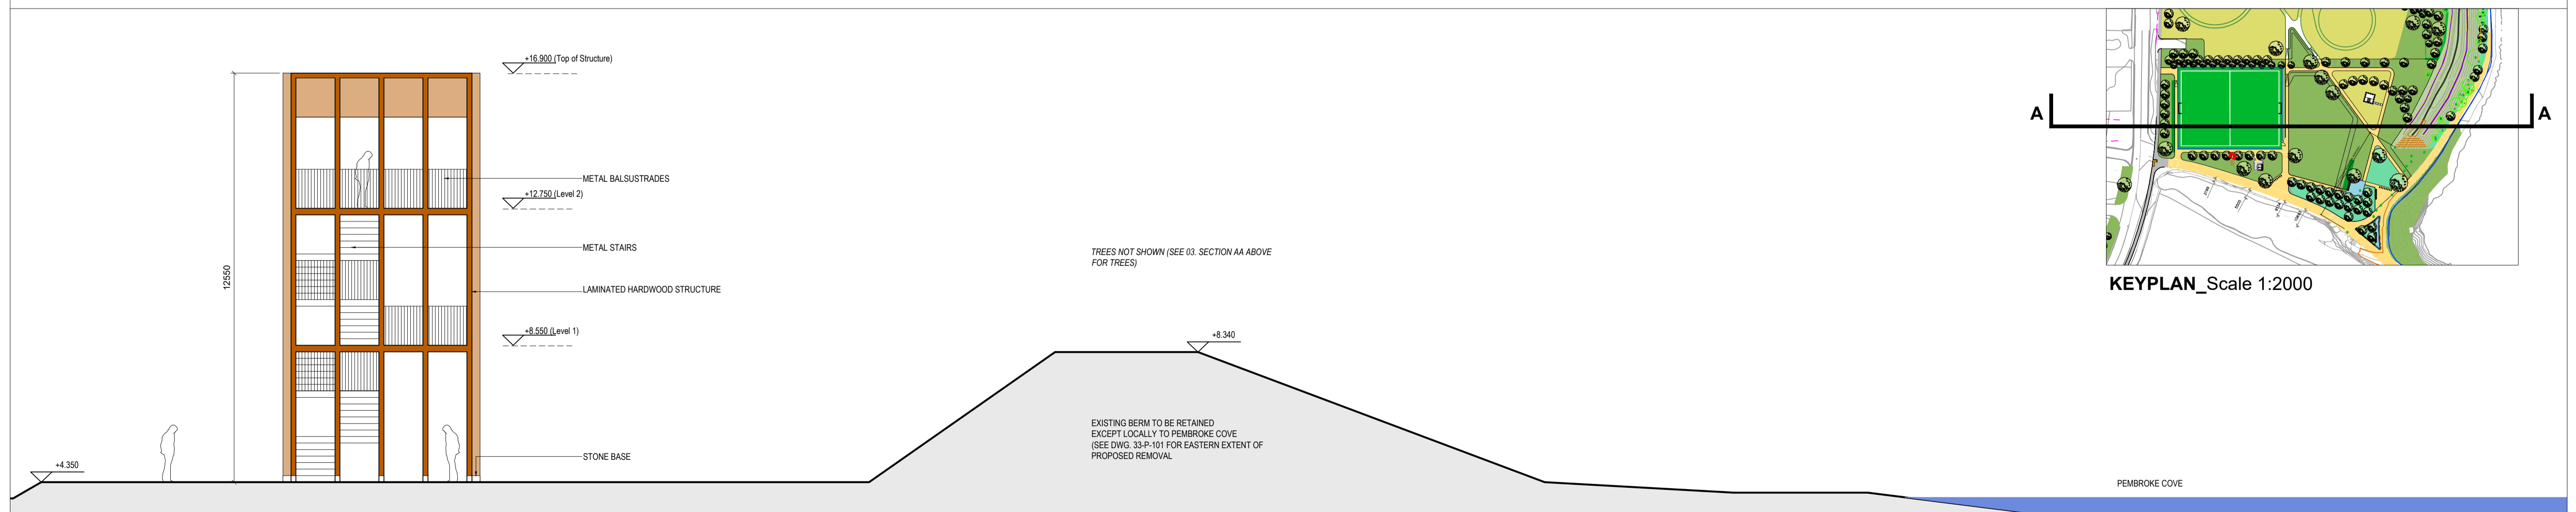

04. PLAY/WATCH TOWER, ELEVATION\_Scale 1:100

ISSUE						<b>PLANNING</b>	figured dimensions only to be used do not scale from drawing all dimensions to be checked on site with the architect to be notified of any discrepancies. all copyright reserved	PROJECT	3FM-PROJECT	Dwg. Title	ACTIVE-TRAVEL-ROUTE: PROPOSED-LANDSCAPE-SECTION-AA-STOP-POINT-C	TTT - thirtythreetrees	
	11/07/2024	ISSUED FOR PLANNING	REVISIONS	A	-			CLIENT	DUBLIN-PORT-COMPANY	DRN/CKD	FM/JS	77 MERRION SQUARE, DUBLIN 2	+ 353.1.507 9161
	Date	Description	Date	By	Description			Job No.	2302	Dwg. No.	33-P-302	e-mail	office@thirtythreetrees.com
								Scale	AS-NOTED	Date	12.06.23	website	www.thirtythreetrees.com