




01. NEW BOUNDARY TREATMENT, ELEVATION TO PIGEON HOUSE ROAD, Scale 1:200

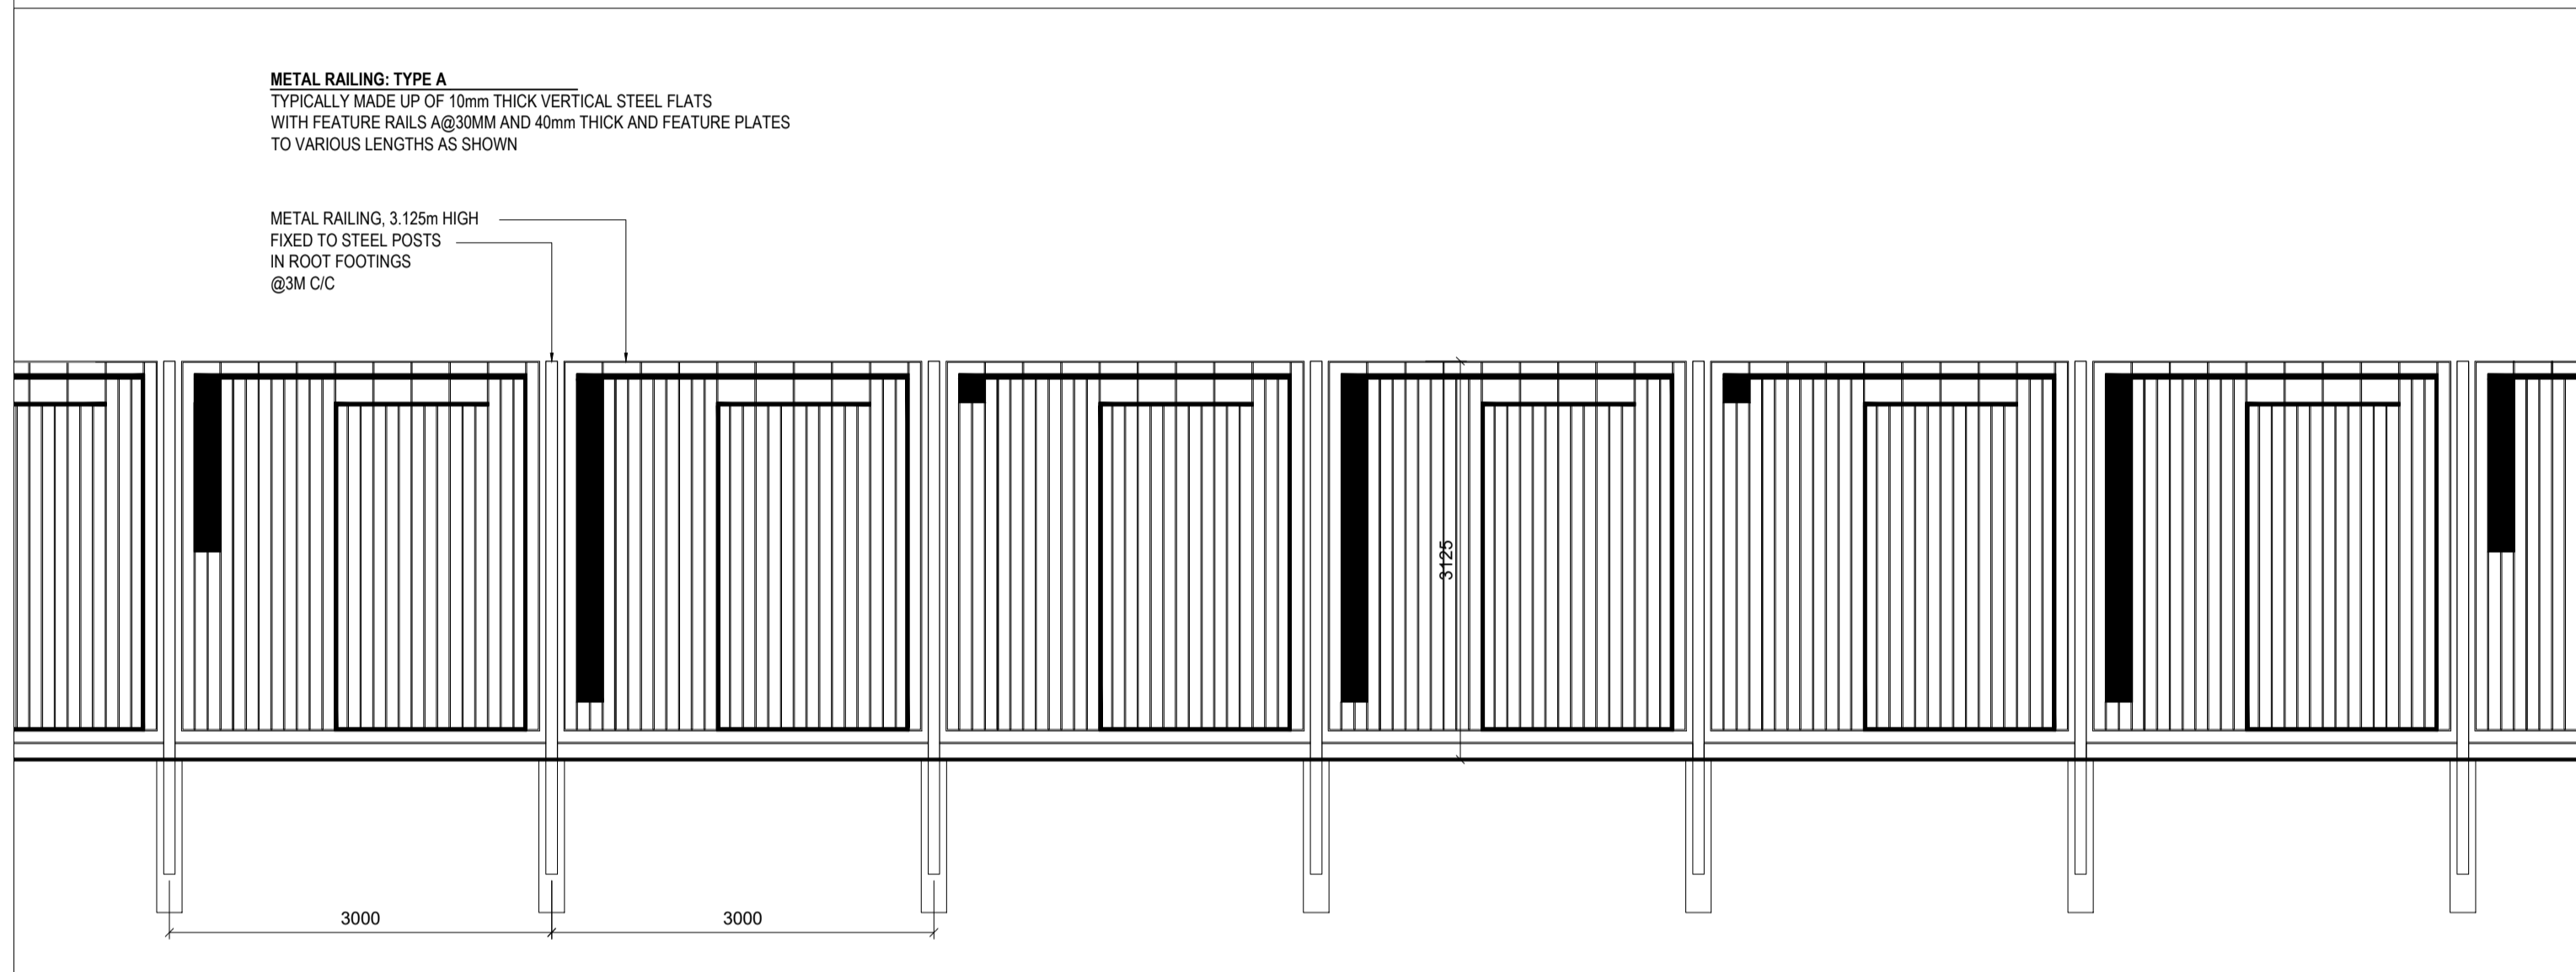


02. METAL RAILING TYPE A, ELEVATION, Scale 1:50

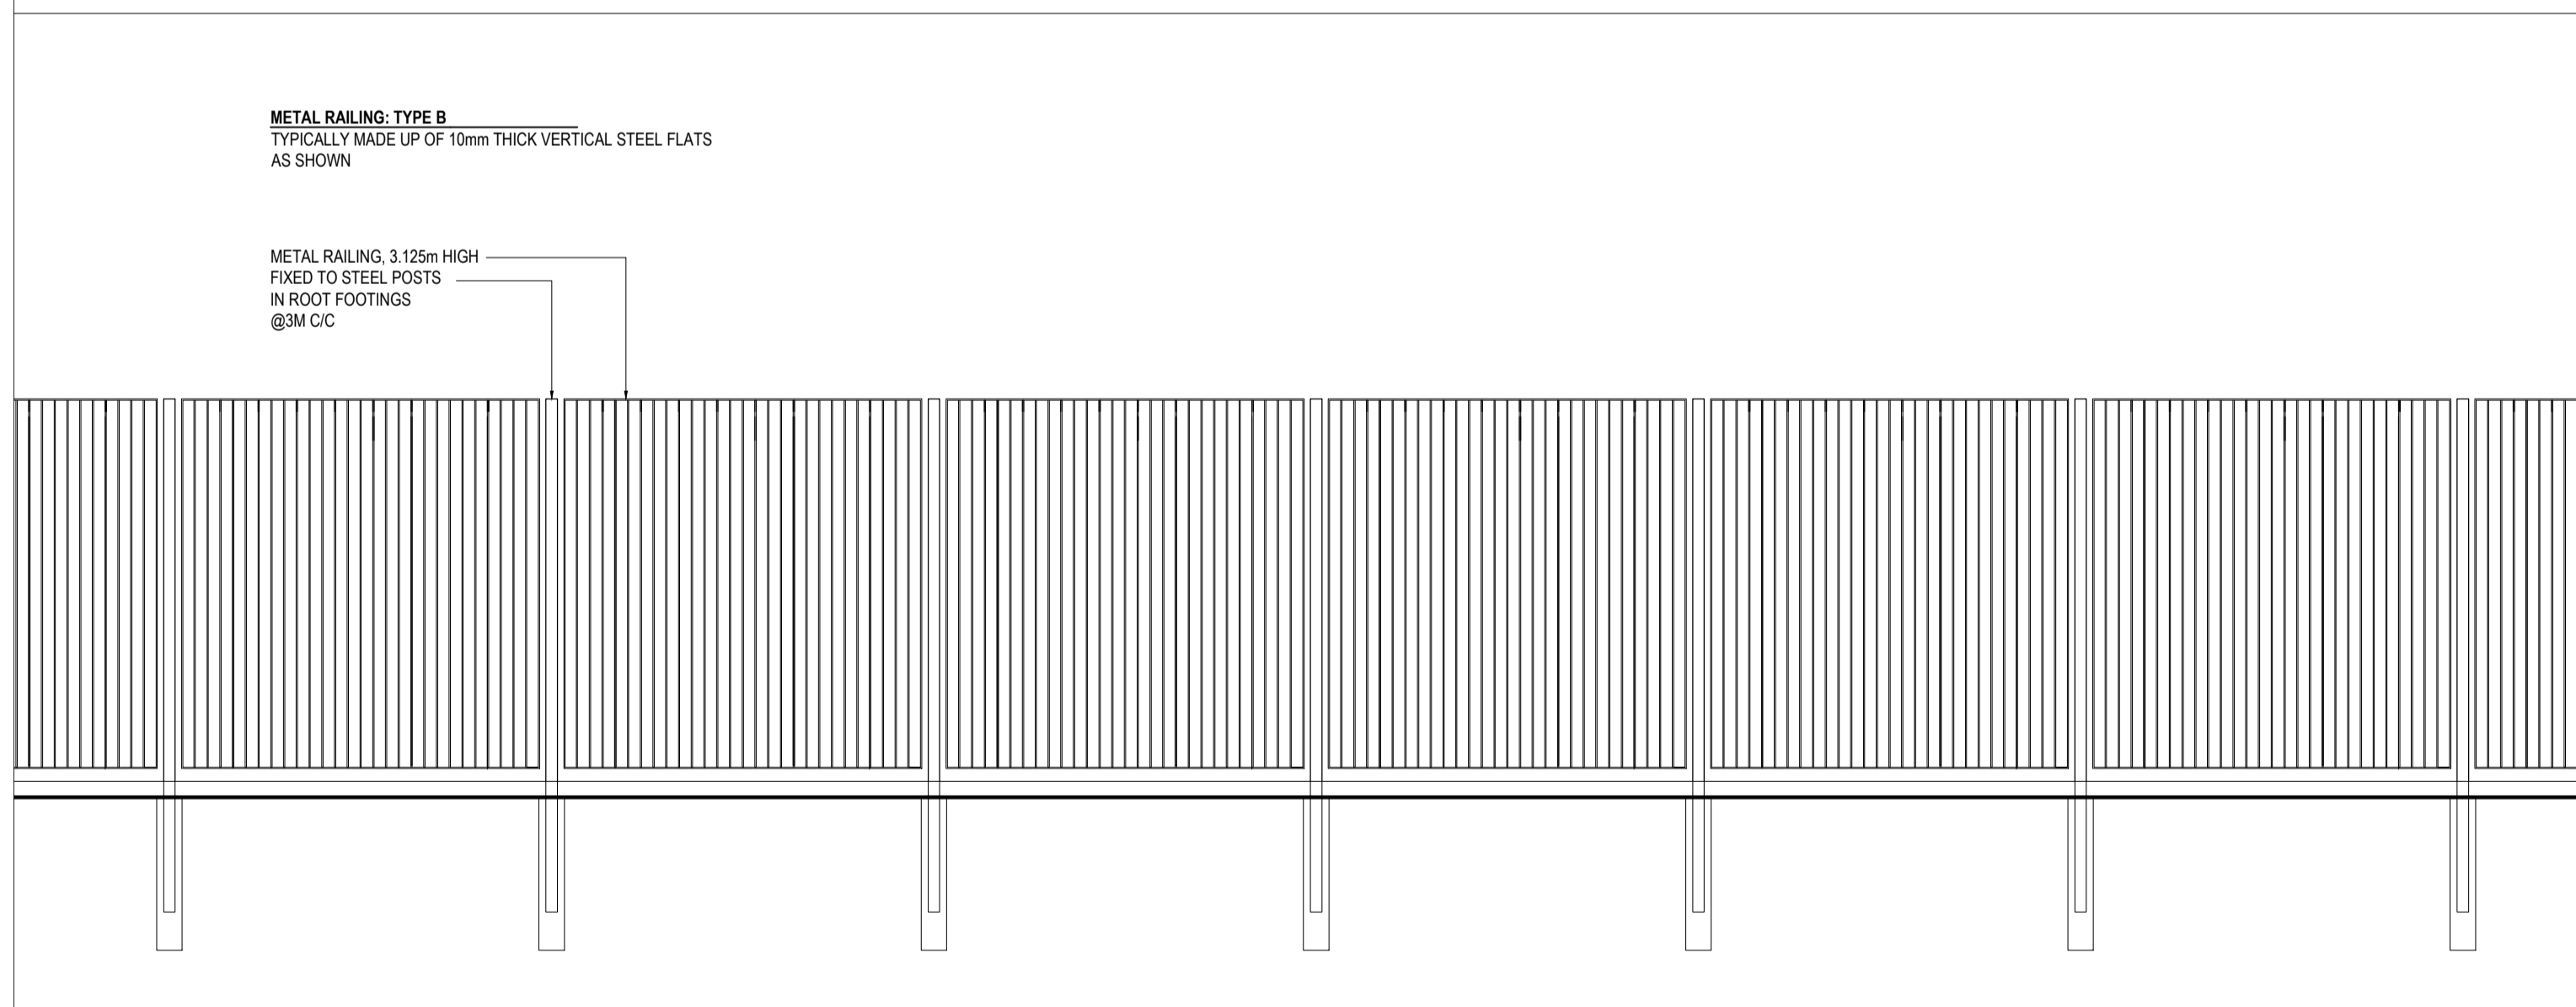

03. METAL RAILING TYPE B, ELEVATION, Scale 1:100

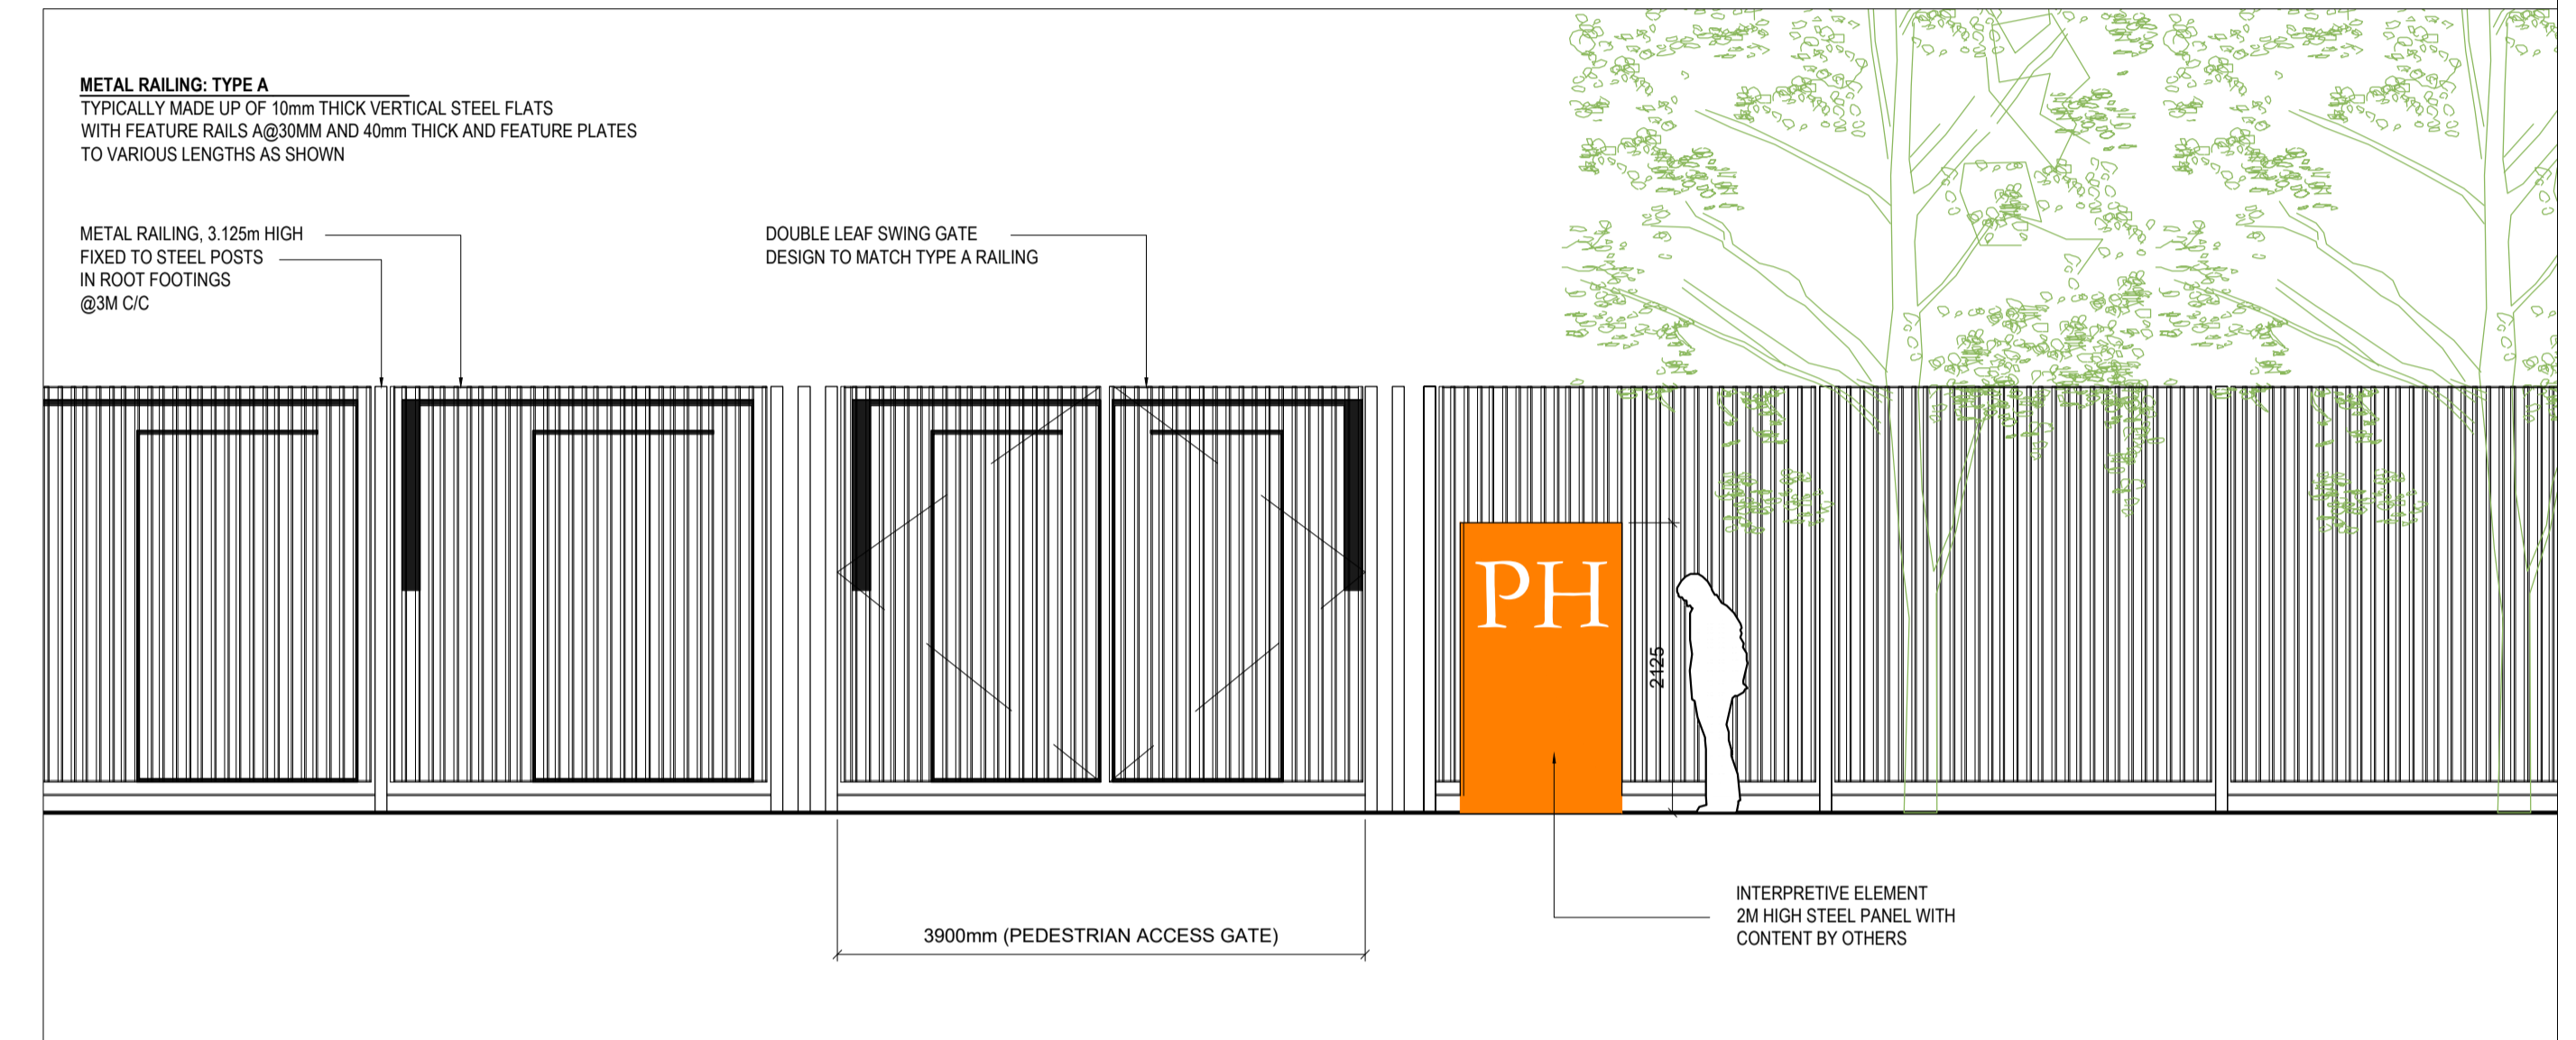

04. PEDESTRIAN ENTRANCE, ELEVATION, Scale 1:50

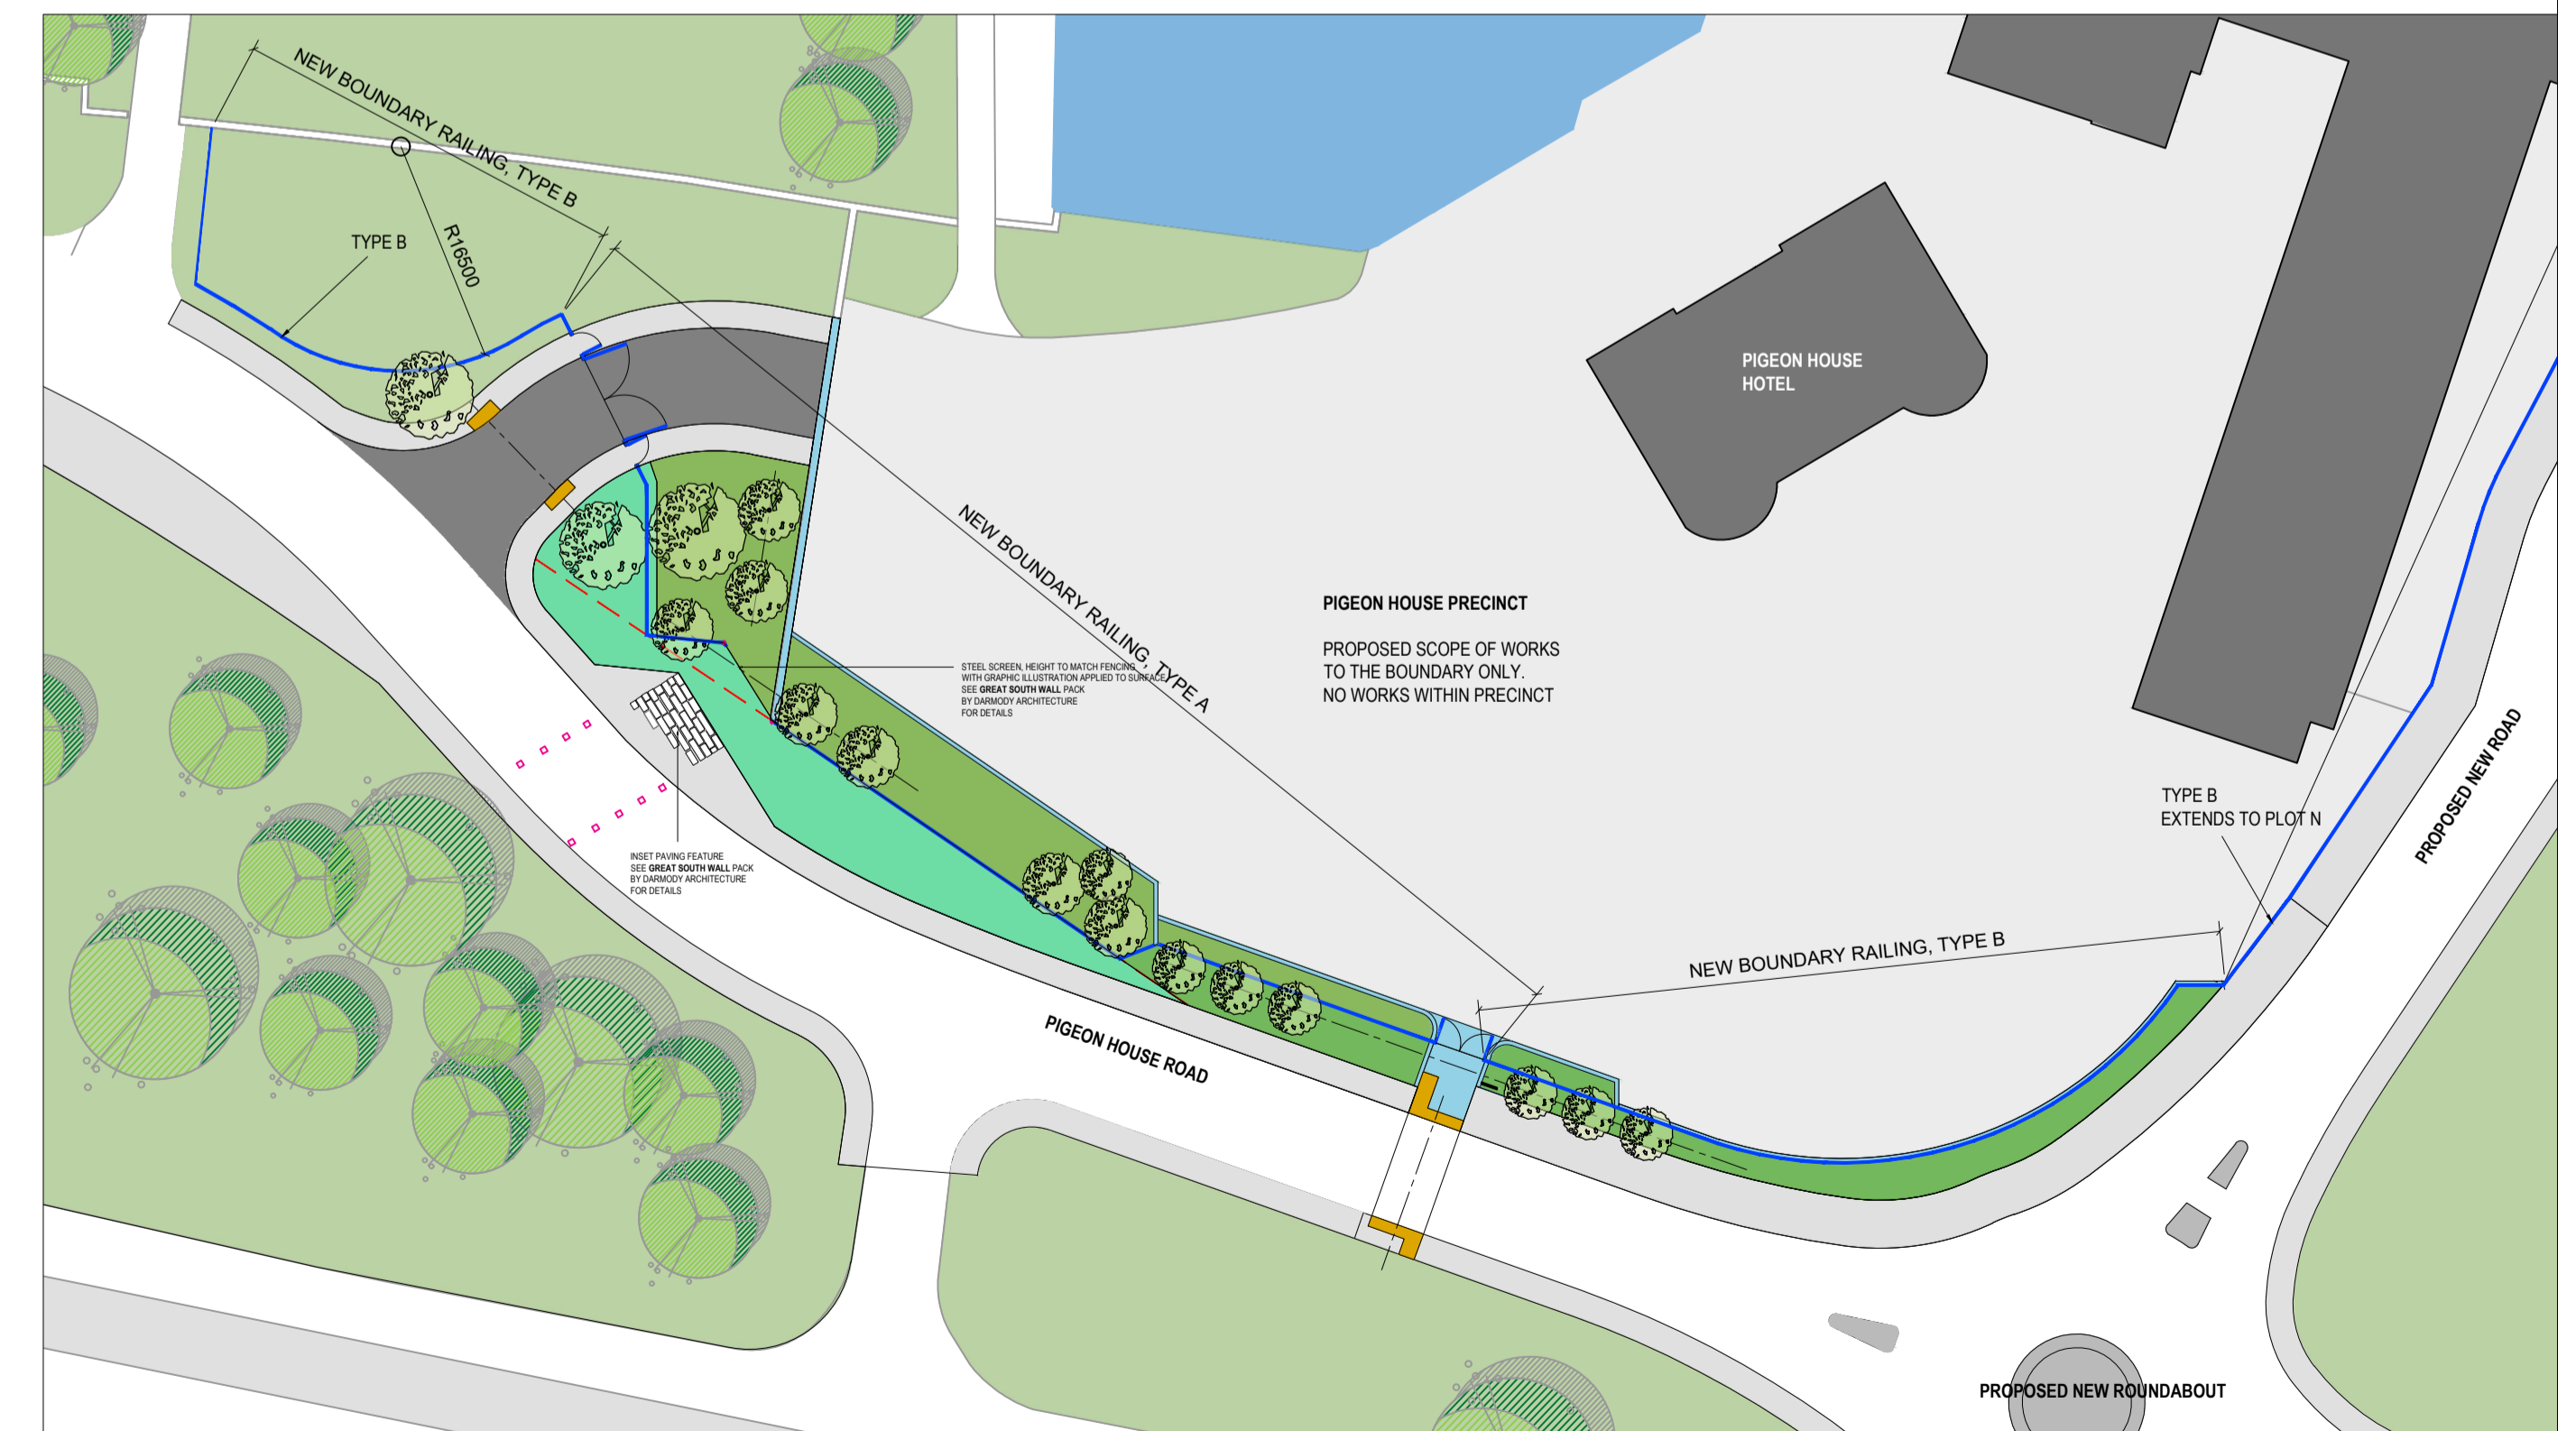


05. RAILING TYPES, KEY PLAN, Scale 1:500

ISSUE	DATE	DESCRIPTION	REVISIONS	DATE	BY	DESCRIPTION
	11/07/2024	ISSUED FOR PLANNING	A	-	-	-

**PLANNING**

figured dimensions only to be used do not scale from drawing all dimensions to be checked on site with the architect to be notified of any discrepancies. all copyright reserved

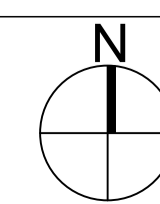

PROJECT	3FM-PROJECT	Dwg. Title	ACTIVE-TRAVEL-ROUTE:
CLIENT	DUBLIN-PORT-COMPANY	PROPOSED-BOUNDARY-TREATMENT-ELEVATIONS-PIGEON-HOUSE-PRECINCT	
Job No.	2214	Dwg. No.	33-P-403
Scale	AS-NOTED	Date	31.03.23

TTT - thirtythreetrees	77 MERRION SQUARE, DUBLIN 2	+ 353.1.507 9161
telephone		
e-mail	office@thirtythreetrees.com	
website	www.thirtythreetrees.com	