


**LEGEND: SOFT LANDSCAPE, PROPOSED**  
(SEE DWG. 33-P-003 FOR PLANT SCHEDULE)

- LOW GROUNDCOVER
- LOW GROUNDCOVER
- WILD FLOWER MEADOW PLANTING
- NEW TREES

**PLANT SCHEDULE**

	PLANTS	SIZE	QTY.
<b>PIGEON HOUSE RD :</b>			
Trees:	1.1 Tilia 'Greenspire'	20-25cmg (WRB)	20
	1.2 Craetagus monogyna 'Stricta'	20-25cmg (WRB)	12
Groundcover:	1.3 MM09 Design by Nature wildflower mix		7g/sqm
	With 50% bent and fescue grass seed & Bulbs:		
	Leucojum aestivum	bulb	50
	Crocus tomasianum	bulb	50
	Scilla siberica	bulb	50
	Narcissus poeticus	bulb	50
	Hyacinthoides non scriptus	bulb	50
	Allium hollandicum	bulb	25
	Camassia leichthni 'Alba'	bulb	25
<b>SEAN MOORE ROAD:</b>			
Trees:	2.1 Platanus orientalis 'Minaree'	25-30cm g	3
	2.2 Craetagus monogyna 'Stricta'	20-25cmg (WRB)	10
	2.3 Betula pendula	20-25cmg	9
Groundcover:	2.4 MM09 Design by Nature wildflower mix		7g/sqm
	With 50% bent and fescue grass seed & Bulbs:		
	Leucojum aestivum	bulb	50
	Crocus tomasianum	bulb	50
	Scilla siberica	bulb	50
	Narcissus poeticus	bulb	50
	Hyacinthoides non scriptus	bulb	50
	Allium hollandicum	bulb	25
	Camassia leichthni 'Alba'	bulb	25
<b>SOUTH BANK ROAD:</b>			
Trees:	3.1 Platanus orientalis 'Minaree'	25-30cmg	3
	3.2 Quercus robur	20-25cmg	2
	3.3 Betula pendula	20-25cmg	30
	3.4 Sorbus aucuparia 'Sheerwater Seedling'	20-25cmg	15
Groundcover:	3.5 MM09 Design by Nature wildflower mix		7g/sqm
	With 50% bent and fescue grass seed & Bulbs:		
	Leucojum aestivum	bulb	50
	Crocus tomasianum	bulb	50
	Scilla siberica	bulb	50
	Narcissus poeticus	bulb	50
	Hyacinthoides non scriptus	bulb	50
	Allium hollandicum	bulb	25
	Camassia leichthni 'Alba'	bulb	25

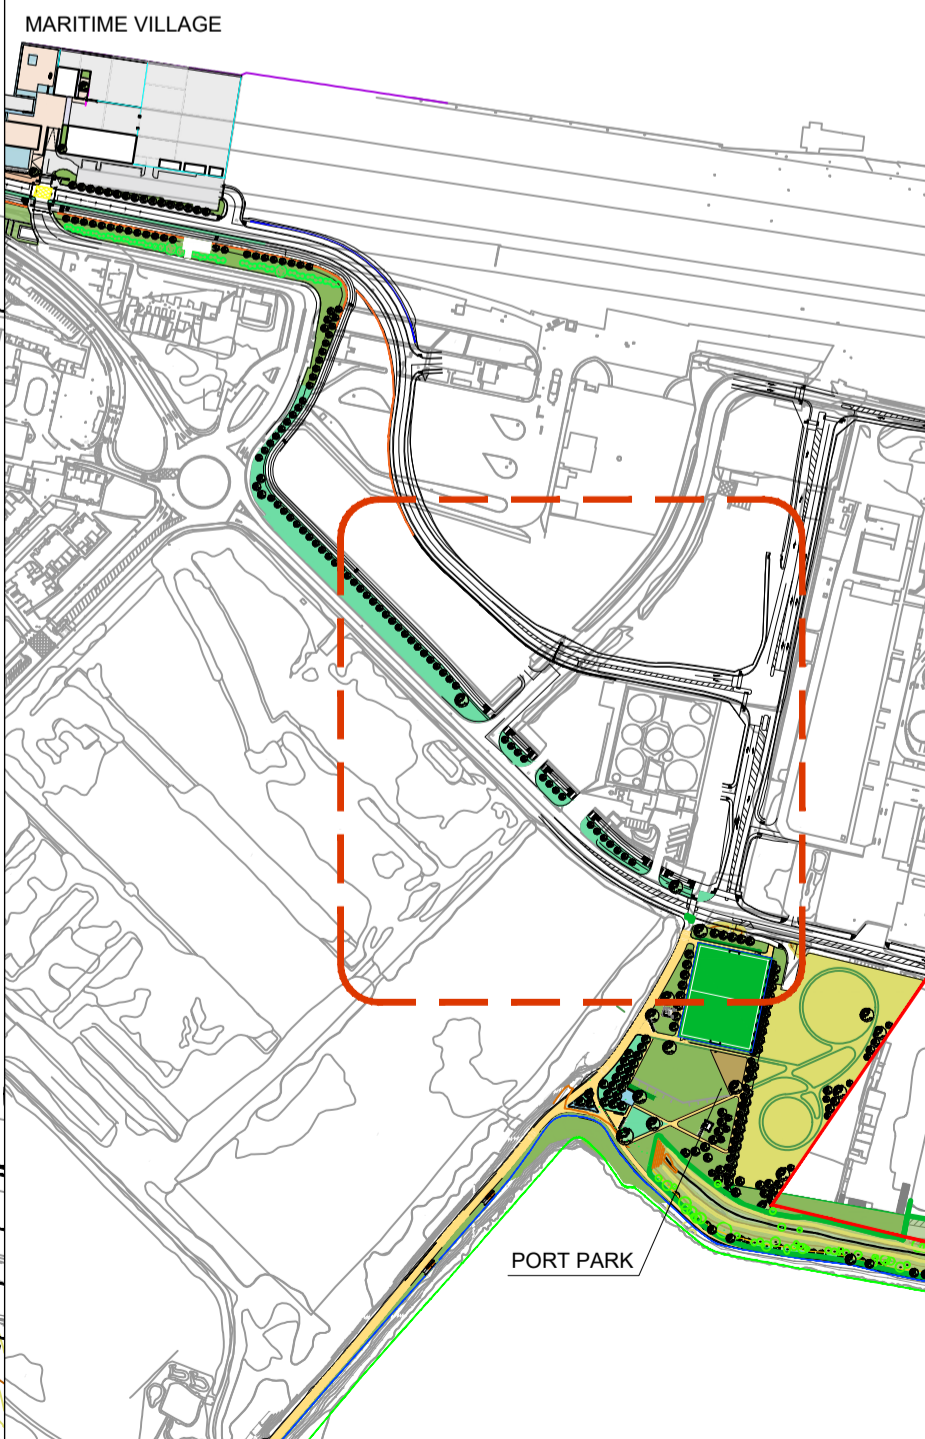

**KEY PLAN, Scale 1:5000**


ISSUE	Date	Description
11/07/2024	ISSUED FOR PLANNING	

REVISIONS	Date	By	Description
A			

**PLANNING**

figured dimensions only to be used do not scale from drawing all dimensions to be checked on site with the architect to be notified of any discrepancies. all copyright reserved

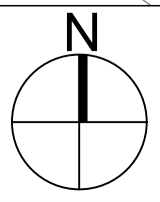

PROJECT	3FM-PROJECT	Dwg. Title	ACTIVE-TRAVEL-ROUTE SOUTH-BANK-ROAD_LANDSCAPE-PLAN
CLIENT	DUBLIN-PORT-COMPANY	DRN/CKD	MV/JS
Job No.	2302	Dwg. No.	33-P-501
Scale	1:500	Date	12.06.23

TTT - thirtythreetrees	77 MERRION SQUARE, DUBLIN 2	+ 353.1.507 9161
telephone		office@thirtythreetrees.com
e-mail		www.thirtythreetrees.com
website		